
DRIVE PLAN

E-111

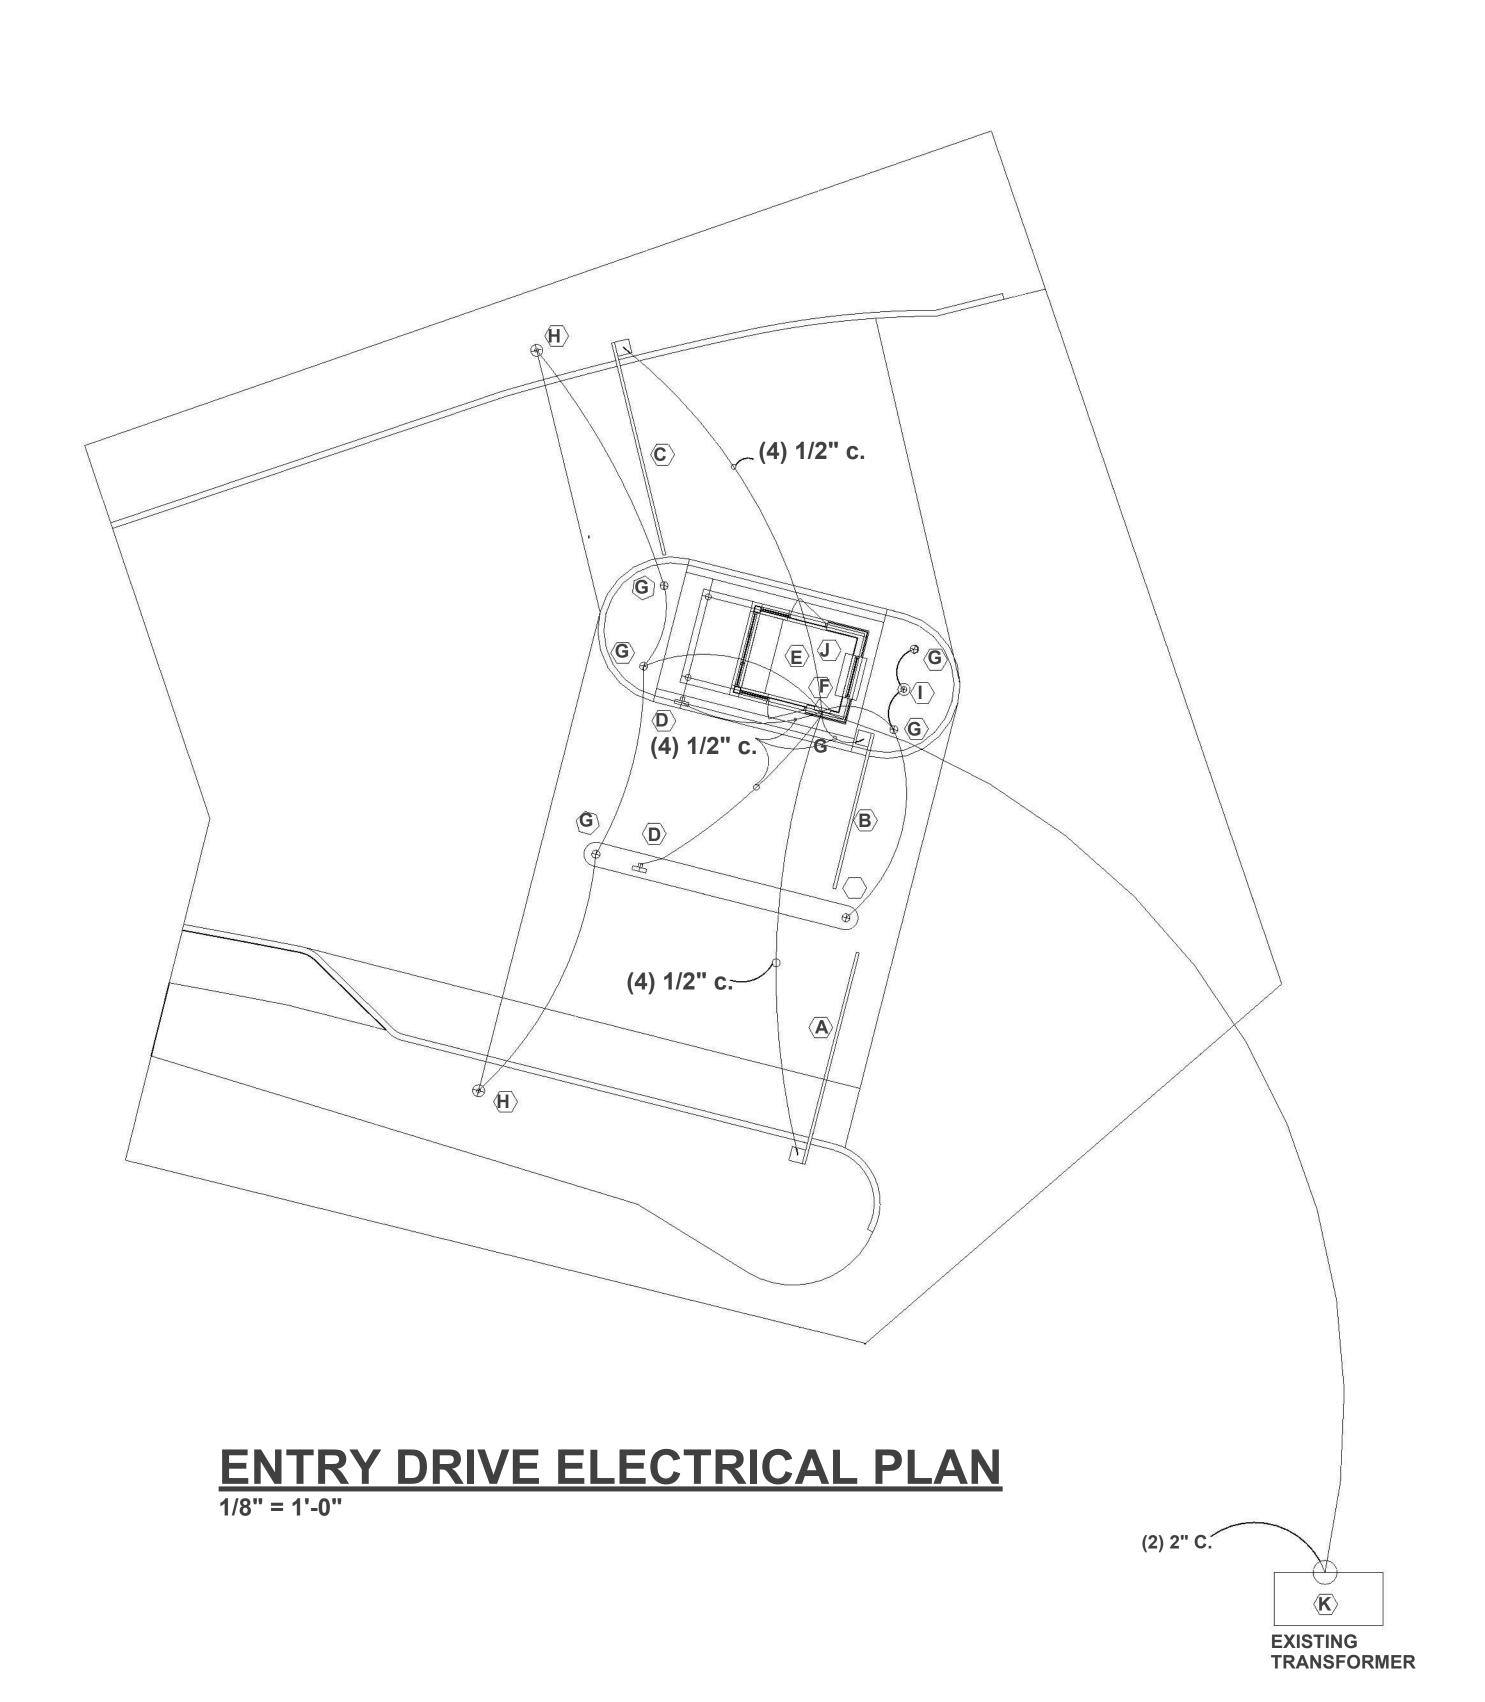

CODED ELECTRICAL NOTES

LIFTMASTER GATE - 1

MODEL MAT BARRIER GATE OPERATOR, 120V/230VAC SINGLE PHASE, PROVIDE 500W HEATER OPTION, BATTERY BACK-UP, 17 FOOT LED ARM MALED17 WITH COUNTERWEIGHT, 24 X 24 X 24 CONCRETE BASE PROVIDE (4) 1/2" CONDUITS FROM GUARDHOUSE TO LIFT GATE CONCRETE BASE

LIFTMASTER GATE - 2

MODEL MAT BARRIER GATE OPERATOR, 120V/230VAC SINGLE PHASE, PROVIDE 500W HEATER OPTION, BATTERY BACK-UP, 12 FOOT LED ARM MALED12, 24 X 24 X 24 CONCRETE BASE PROVIDE (4) 1/2" CONDUITS FROM GUARDHOUSE TO LIFT GATE CONCRETE BASE

LIFTMASTER GATE - 3

MODEL MAT BARRIER GATE OPERATOR, 120V/230VAC SINGLE PHASE, PROVIDE 500W HEATER OPTION, BATTERY BACK-UP, 17 FOOT LED ARM MALED17 WITH COUNTERWEIGHT, 24 X 24 X 24 CONCRETE BASE PROVIDE (4) 1/2" CONDUITS FROM GUARDHOUSE TO CONCRETE BASE

LIFTMASTER ACCESS PORTAL KIOSK MODEL SMART VIDEO INTERCOM-L CAPXLV, 120VAC,

PROVIDE 4 X 4 SQUARE POST AND MOUNT, 18"DIA X 42"D CONCRETE BASE PROVIDE (4) 1/2" CONDUITS FROM GUARDHOUSE TO LIFT GATE CONCRETE BASE

GUARDHOUSE STRUCTURE

8'-0" X 10'-0" GUARDHOUSE STRUCURE BY OTHERS. TERMINATE CONDUIT AT ELECTRICAL PANEL LOCATION

ELECTRICAL PANEL

100 AMP ELECTRIC PANEL, 24 SPACES. PROIVE (2) 2" CONDUITS FROM EXISTING TRANSFORMER SERVING THE EXISTING GUARDHOUSE.

LIGHT BOLLARD

EATON, MARINER LIGHTING BOLLARD, 36" HIGH, COLOR WHITE, LED FIXTURE

LIGHT POLE WITH 2 LIGHT FIXTURE

WAVE LIGHTING S75TC-L-2-LT12-W-WH-PC, LED, 3,000K, PHOTO CELL, WITH 3" DIA. POLE, COLOR WHITE, POLE BASE C8P2-WH. PROVIDE 2 LIGHTS PER POLE.

FLAG POLE WITH LIGHT

NEW 35 FT. HIGH FLAGPOLE WITH BURGE AND POLE MOUNTED LED LIGHT.

PTAC UNIT

AMANA PACKAGE TERMINAL AIR CONDITIONER WITH HEAT, PTH-073J, 230V/ 240V **FED FROM NEW 100 AMP PANEL**

EXISTING TRANSFORMER

EXISTING TRANSFORMER LOCATION TO BE FIELD VERIFIED. NOT DRAWN TO SCALE. PROVIDE (2) 2" CONDUITS TO NEW GUARDHOUSE 100 AMP SERVICE TO NEW GUARD HOUSE PANEL