



NEW ADDITION FOR:
CINTRON RESIDENCE
1932 WYNWOOD DR.
ROCKY RIVER, OHIO


JOB NO. 20-158

DATE: 02.08.2021

ISSUE:

SHEET:

A2.1

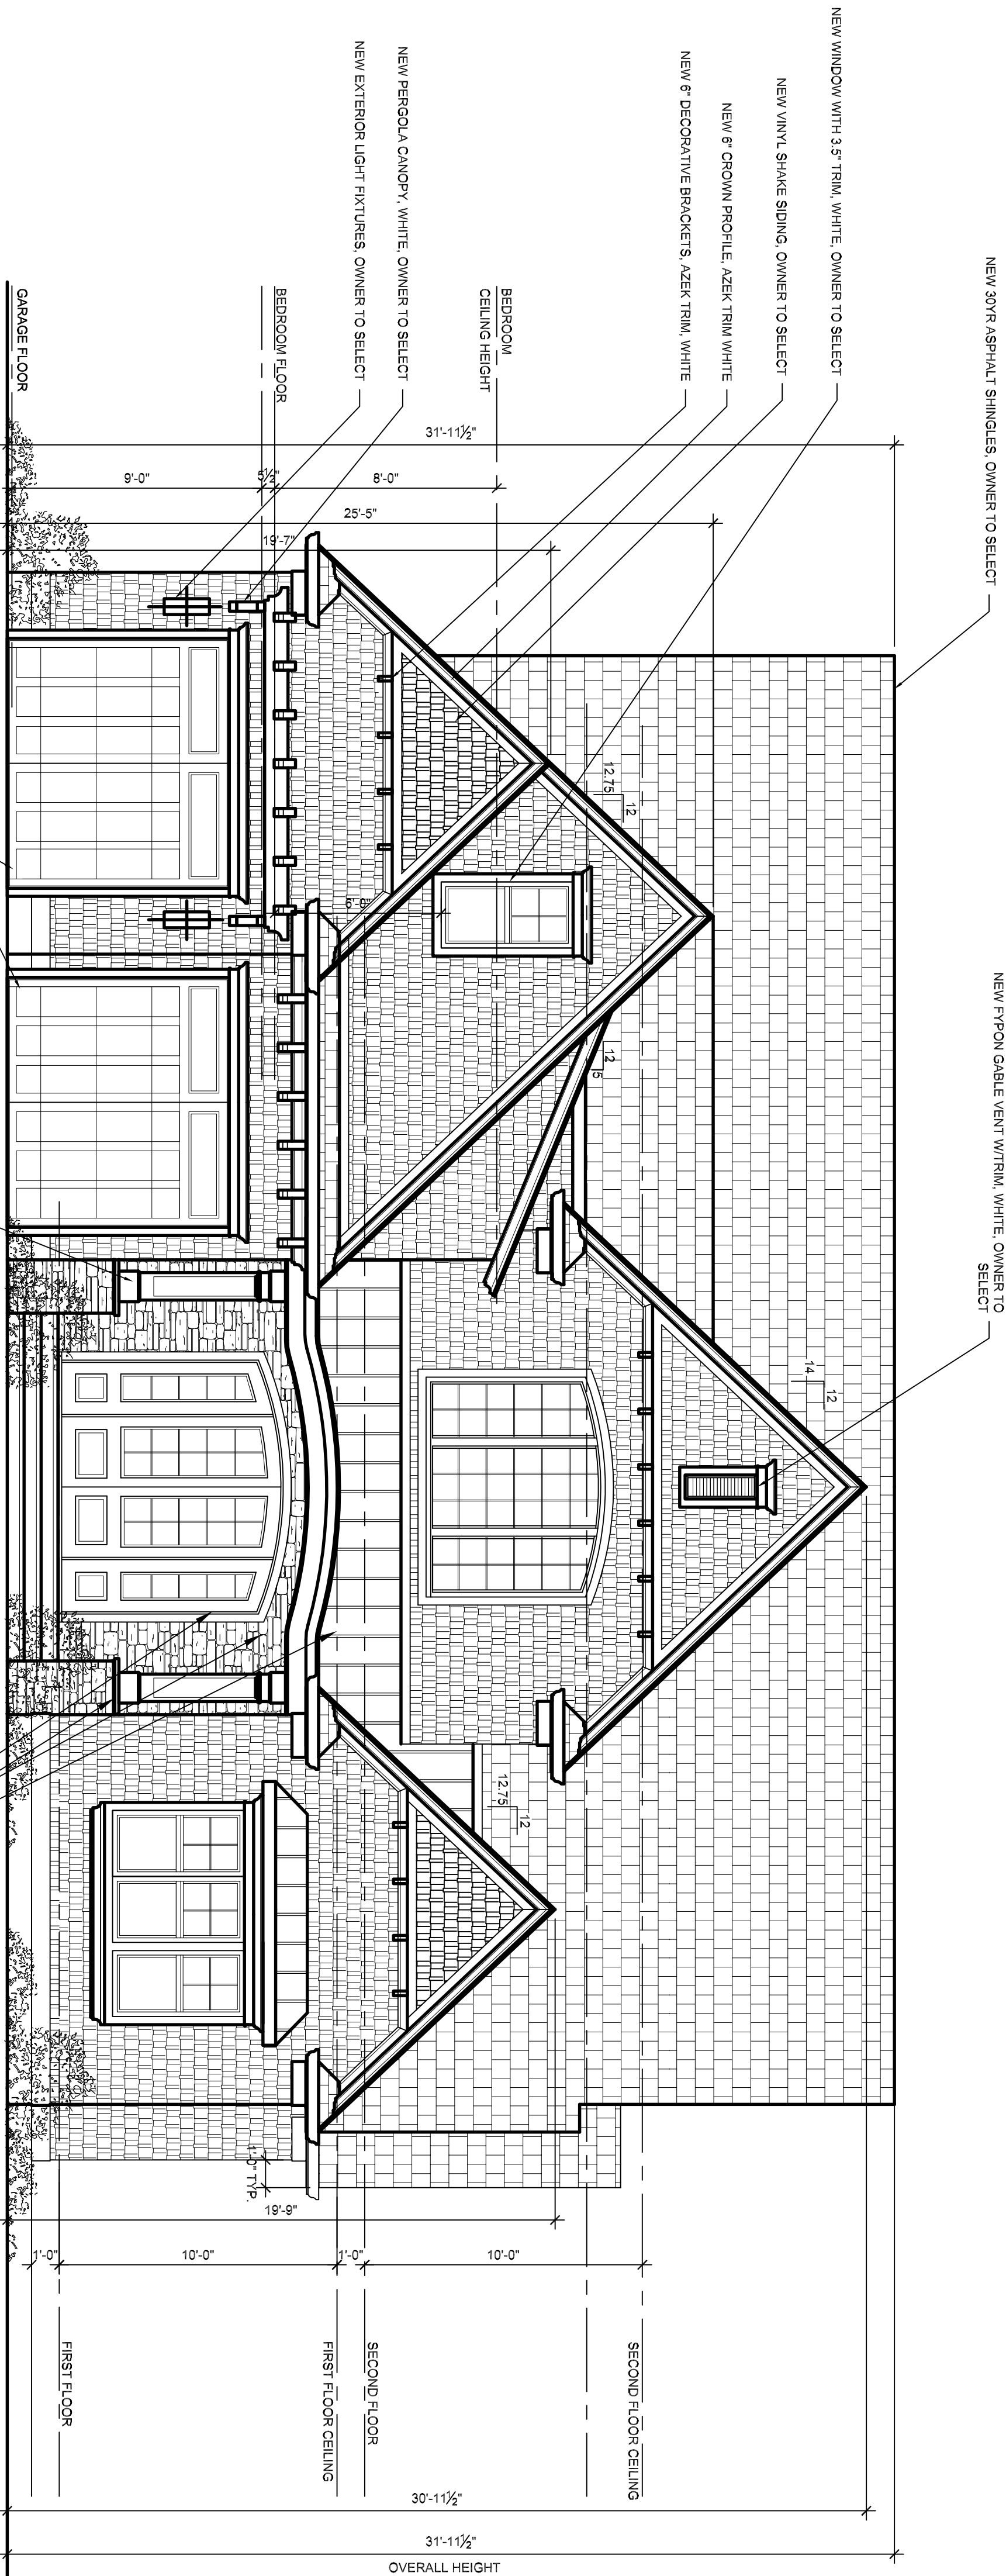

1 PROPOSED FRONT ELEVATION
SCALE: 1/8\"/>

2 PROPOSED RIGHT SIDE ELEVATION
SCALE: 1/8\"/>