



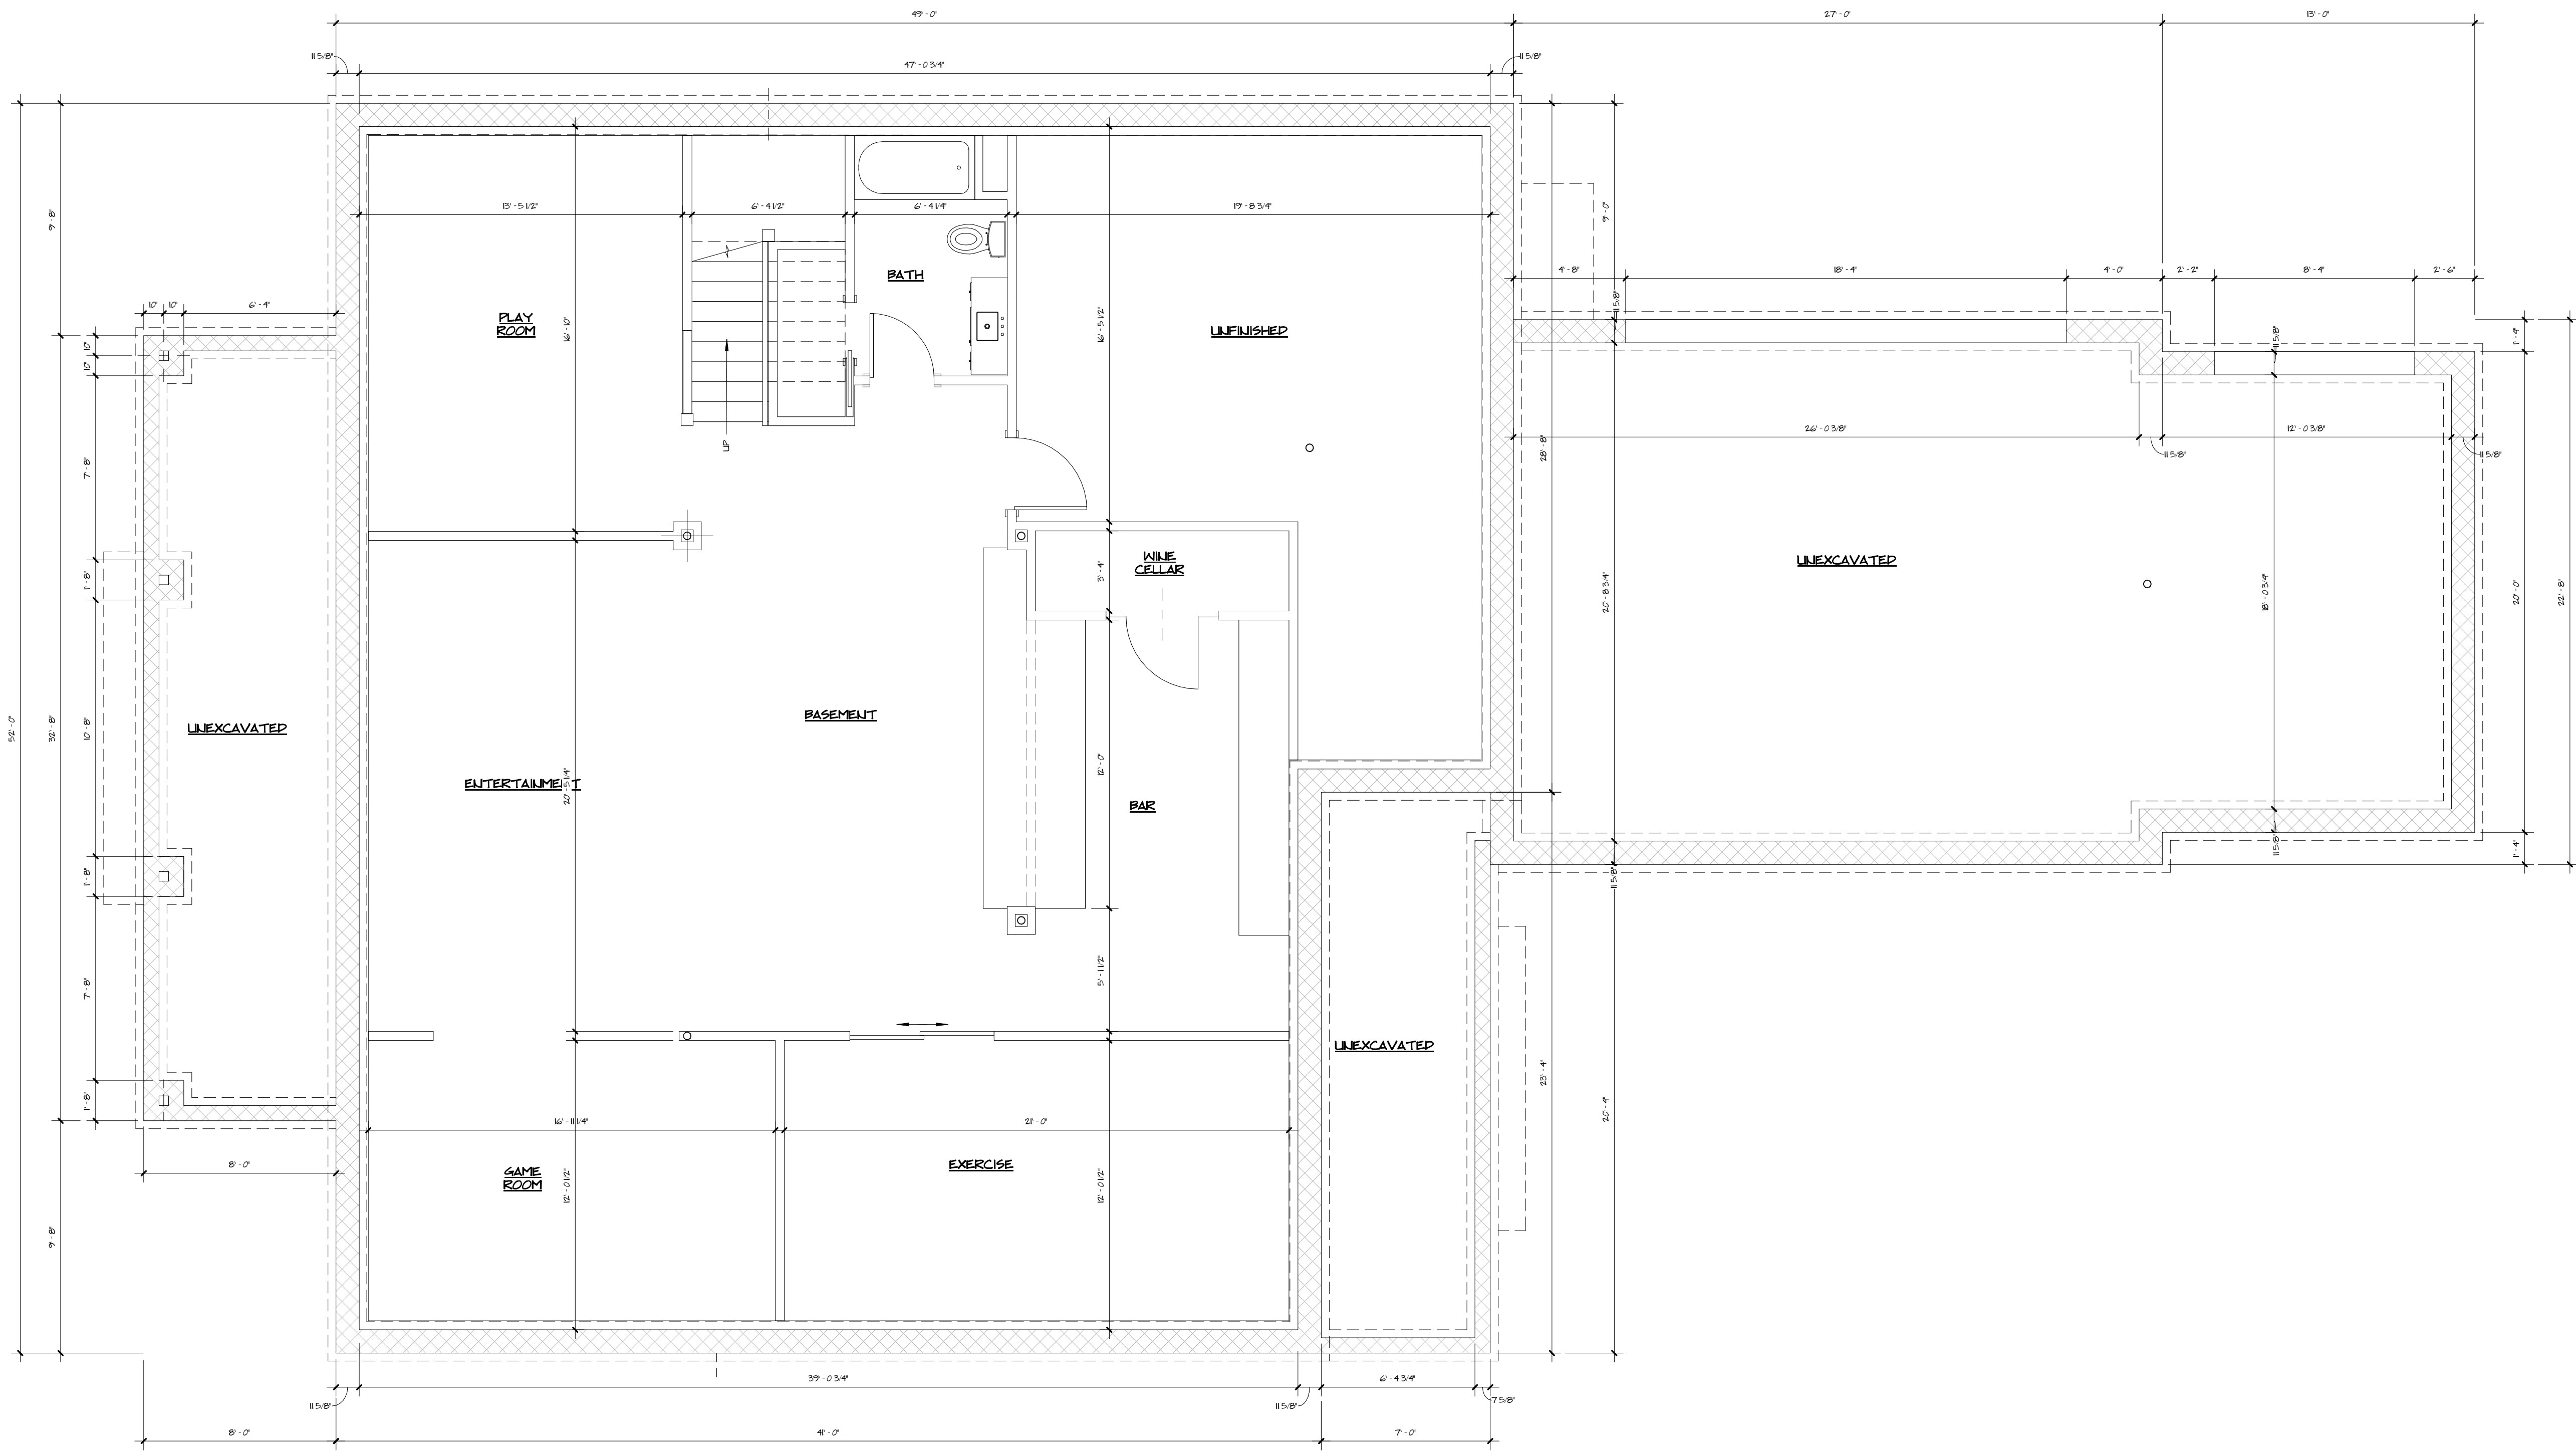

FOUNDATION PLAN
1/4" = 1'-0"

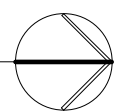

DATE: 10/31/22
REVISION:

PRELIMINARY

GEUTHER RESIDENCE

19700 Beach Cliff Blvd. Rocky River, Ohio 44116


ARCHITECTS, C.A. McGETTRICK, LLC

14551 Madison Ave. Lakewood, Ohio 44107 216-227-0700 FAX: 216-227-0712



COMMISSION NO.
22223

CHARLES McGETTRICK JR. #775915
EXPIRATION DATE: 12/31/2022

A-1

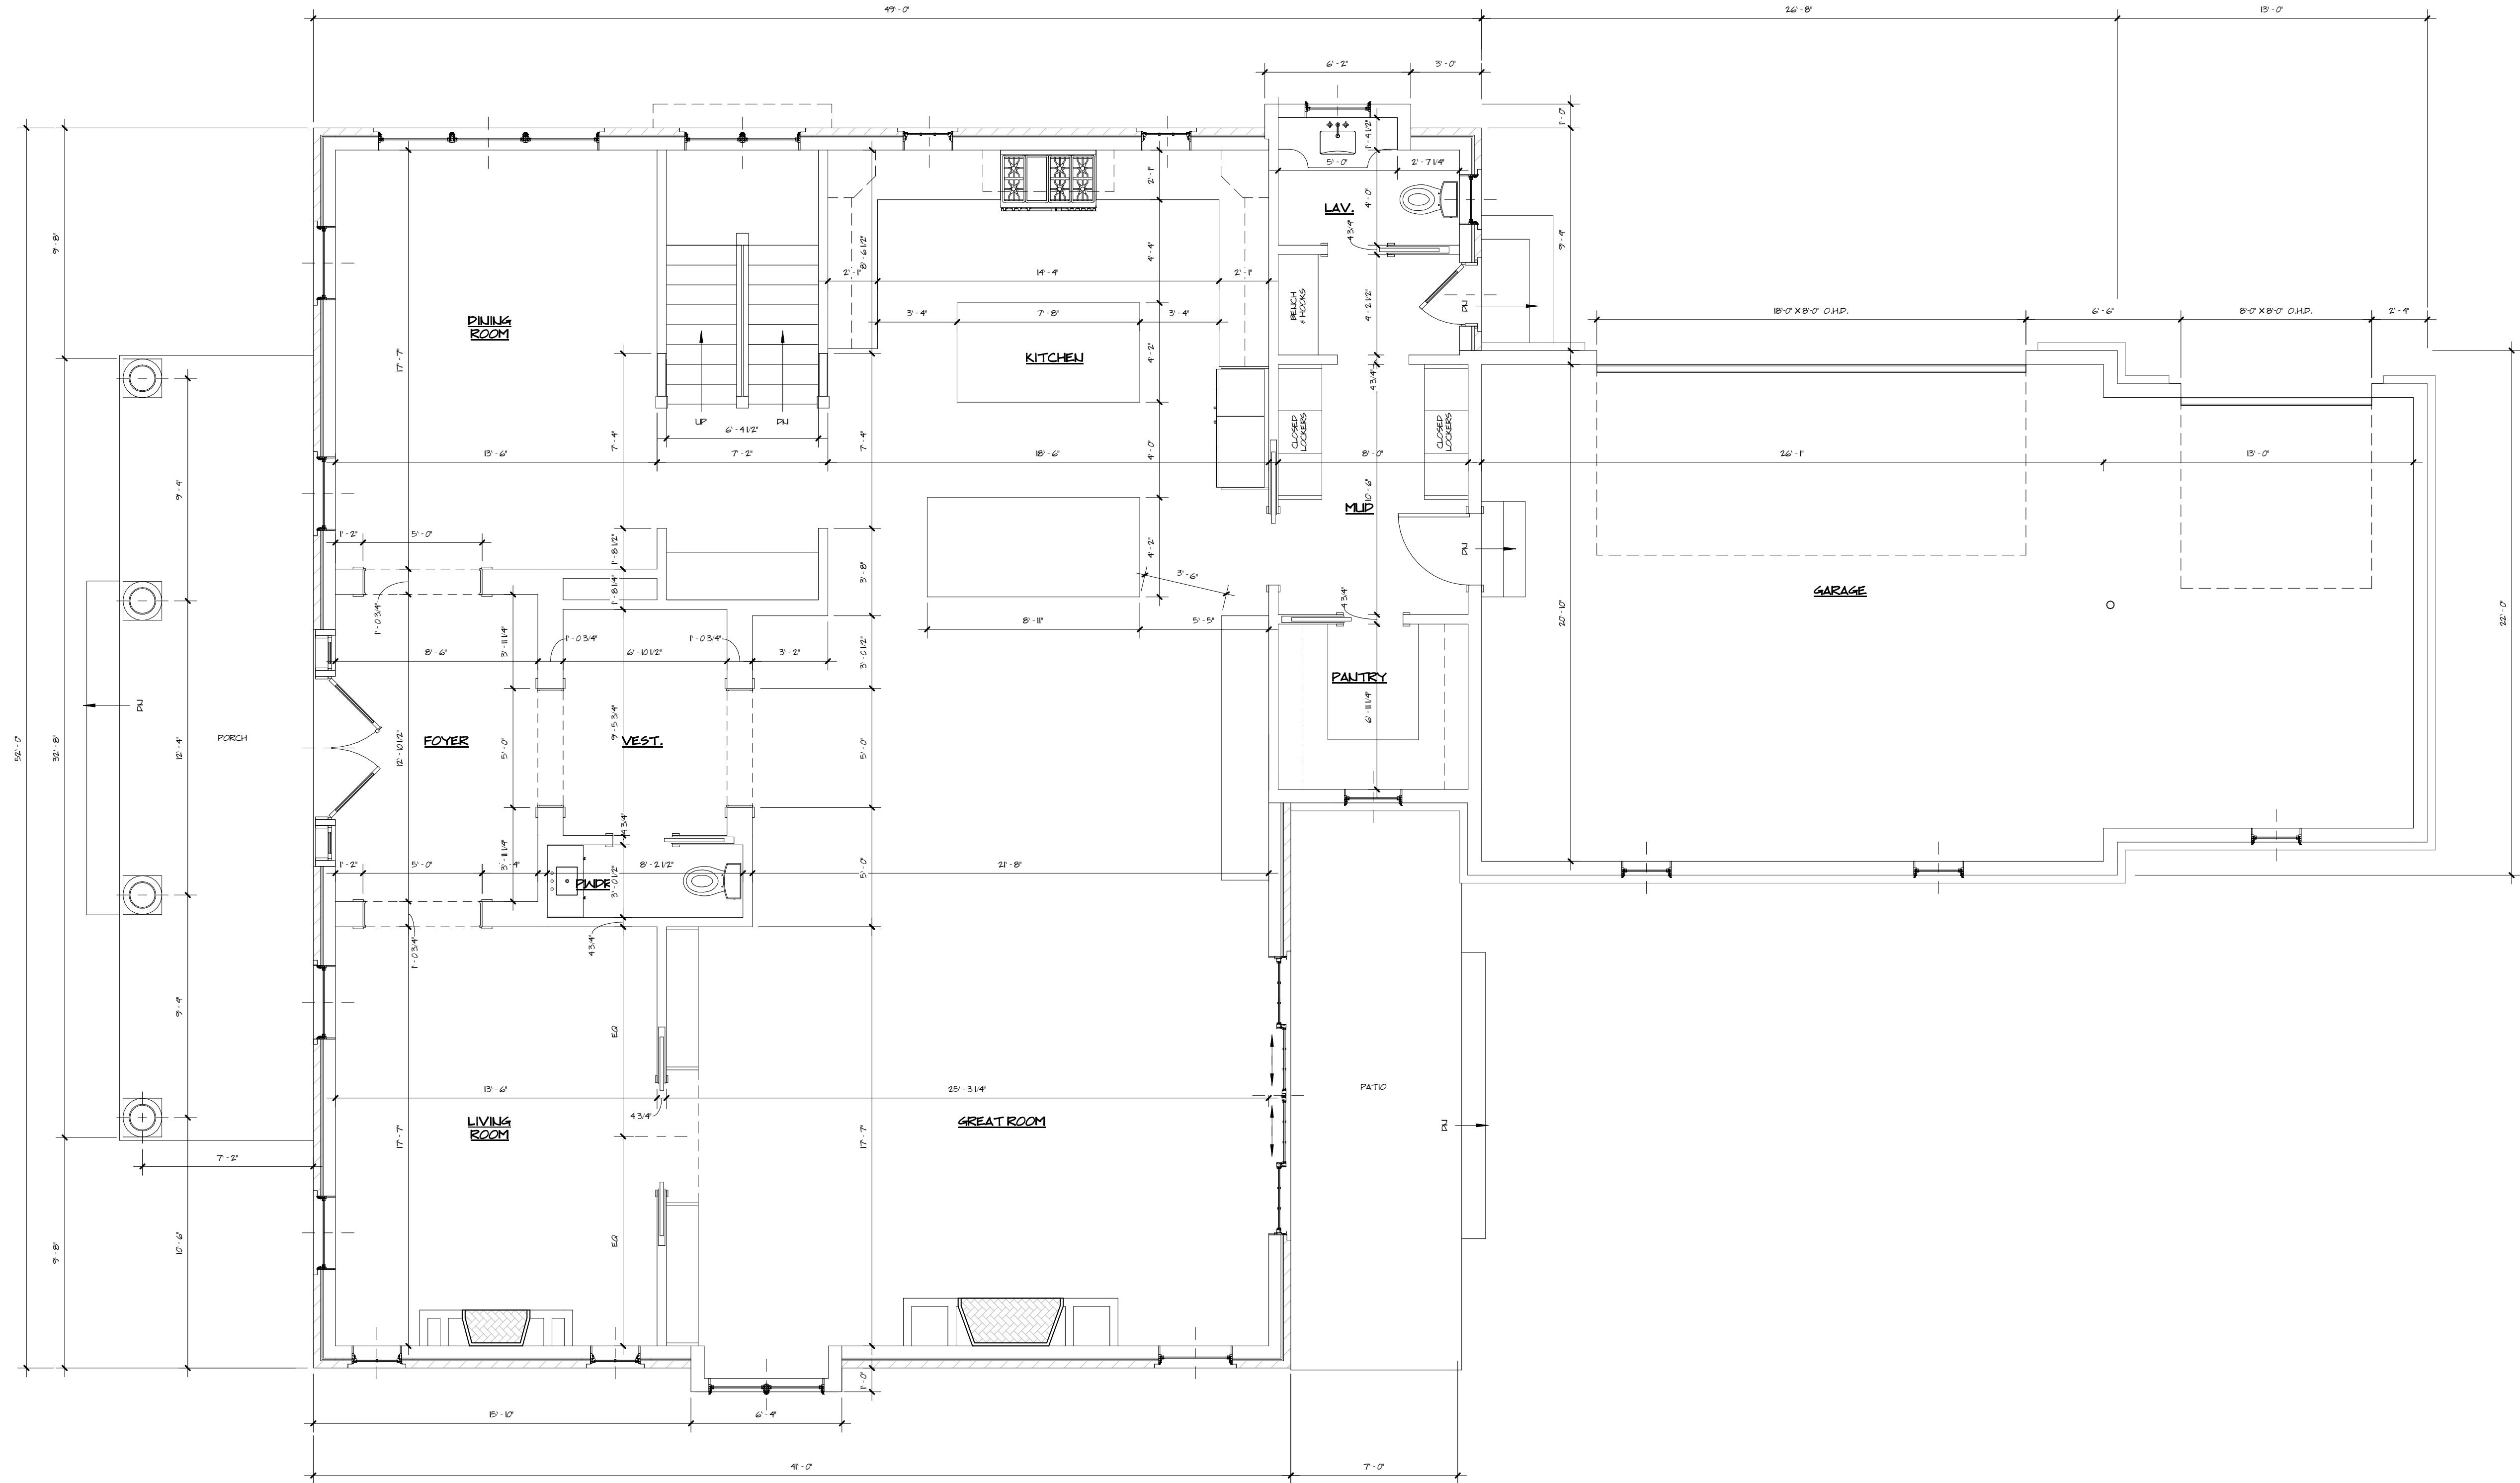

FIRST FLOOR PLAN
1/4" = 1'-0"

 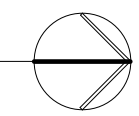


DATE: 10/31/22
REVISION:


PRELIMINARY

GEUTHER RESIDENCE
19700 Beach Cliff Blvd. Rocky River, Ohio 44116
ARCHITECTS, C.A. McGETTRICK, LLC
14551 Madison Ave. Lakewood, Ohio 44107 216-227-0700 FAX: 216-227-0712


COMMISSION NO.
22223
CHARLES McGETTRICK JR. #775915
EXPIRATION DATE: 12/31/2022

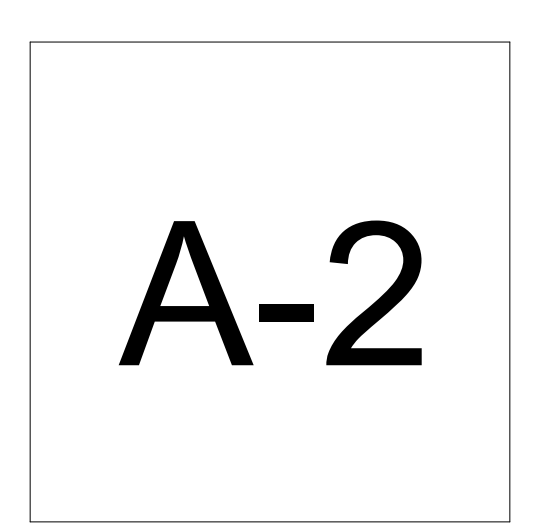

A-2

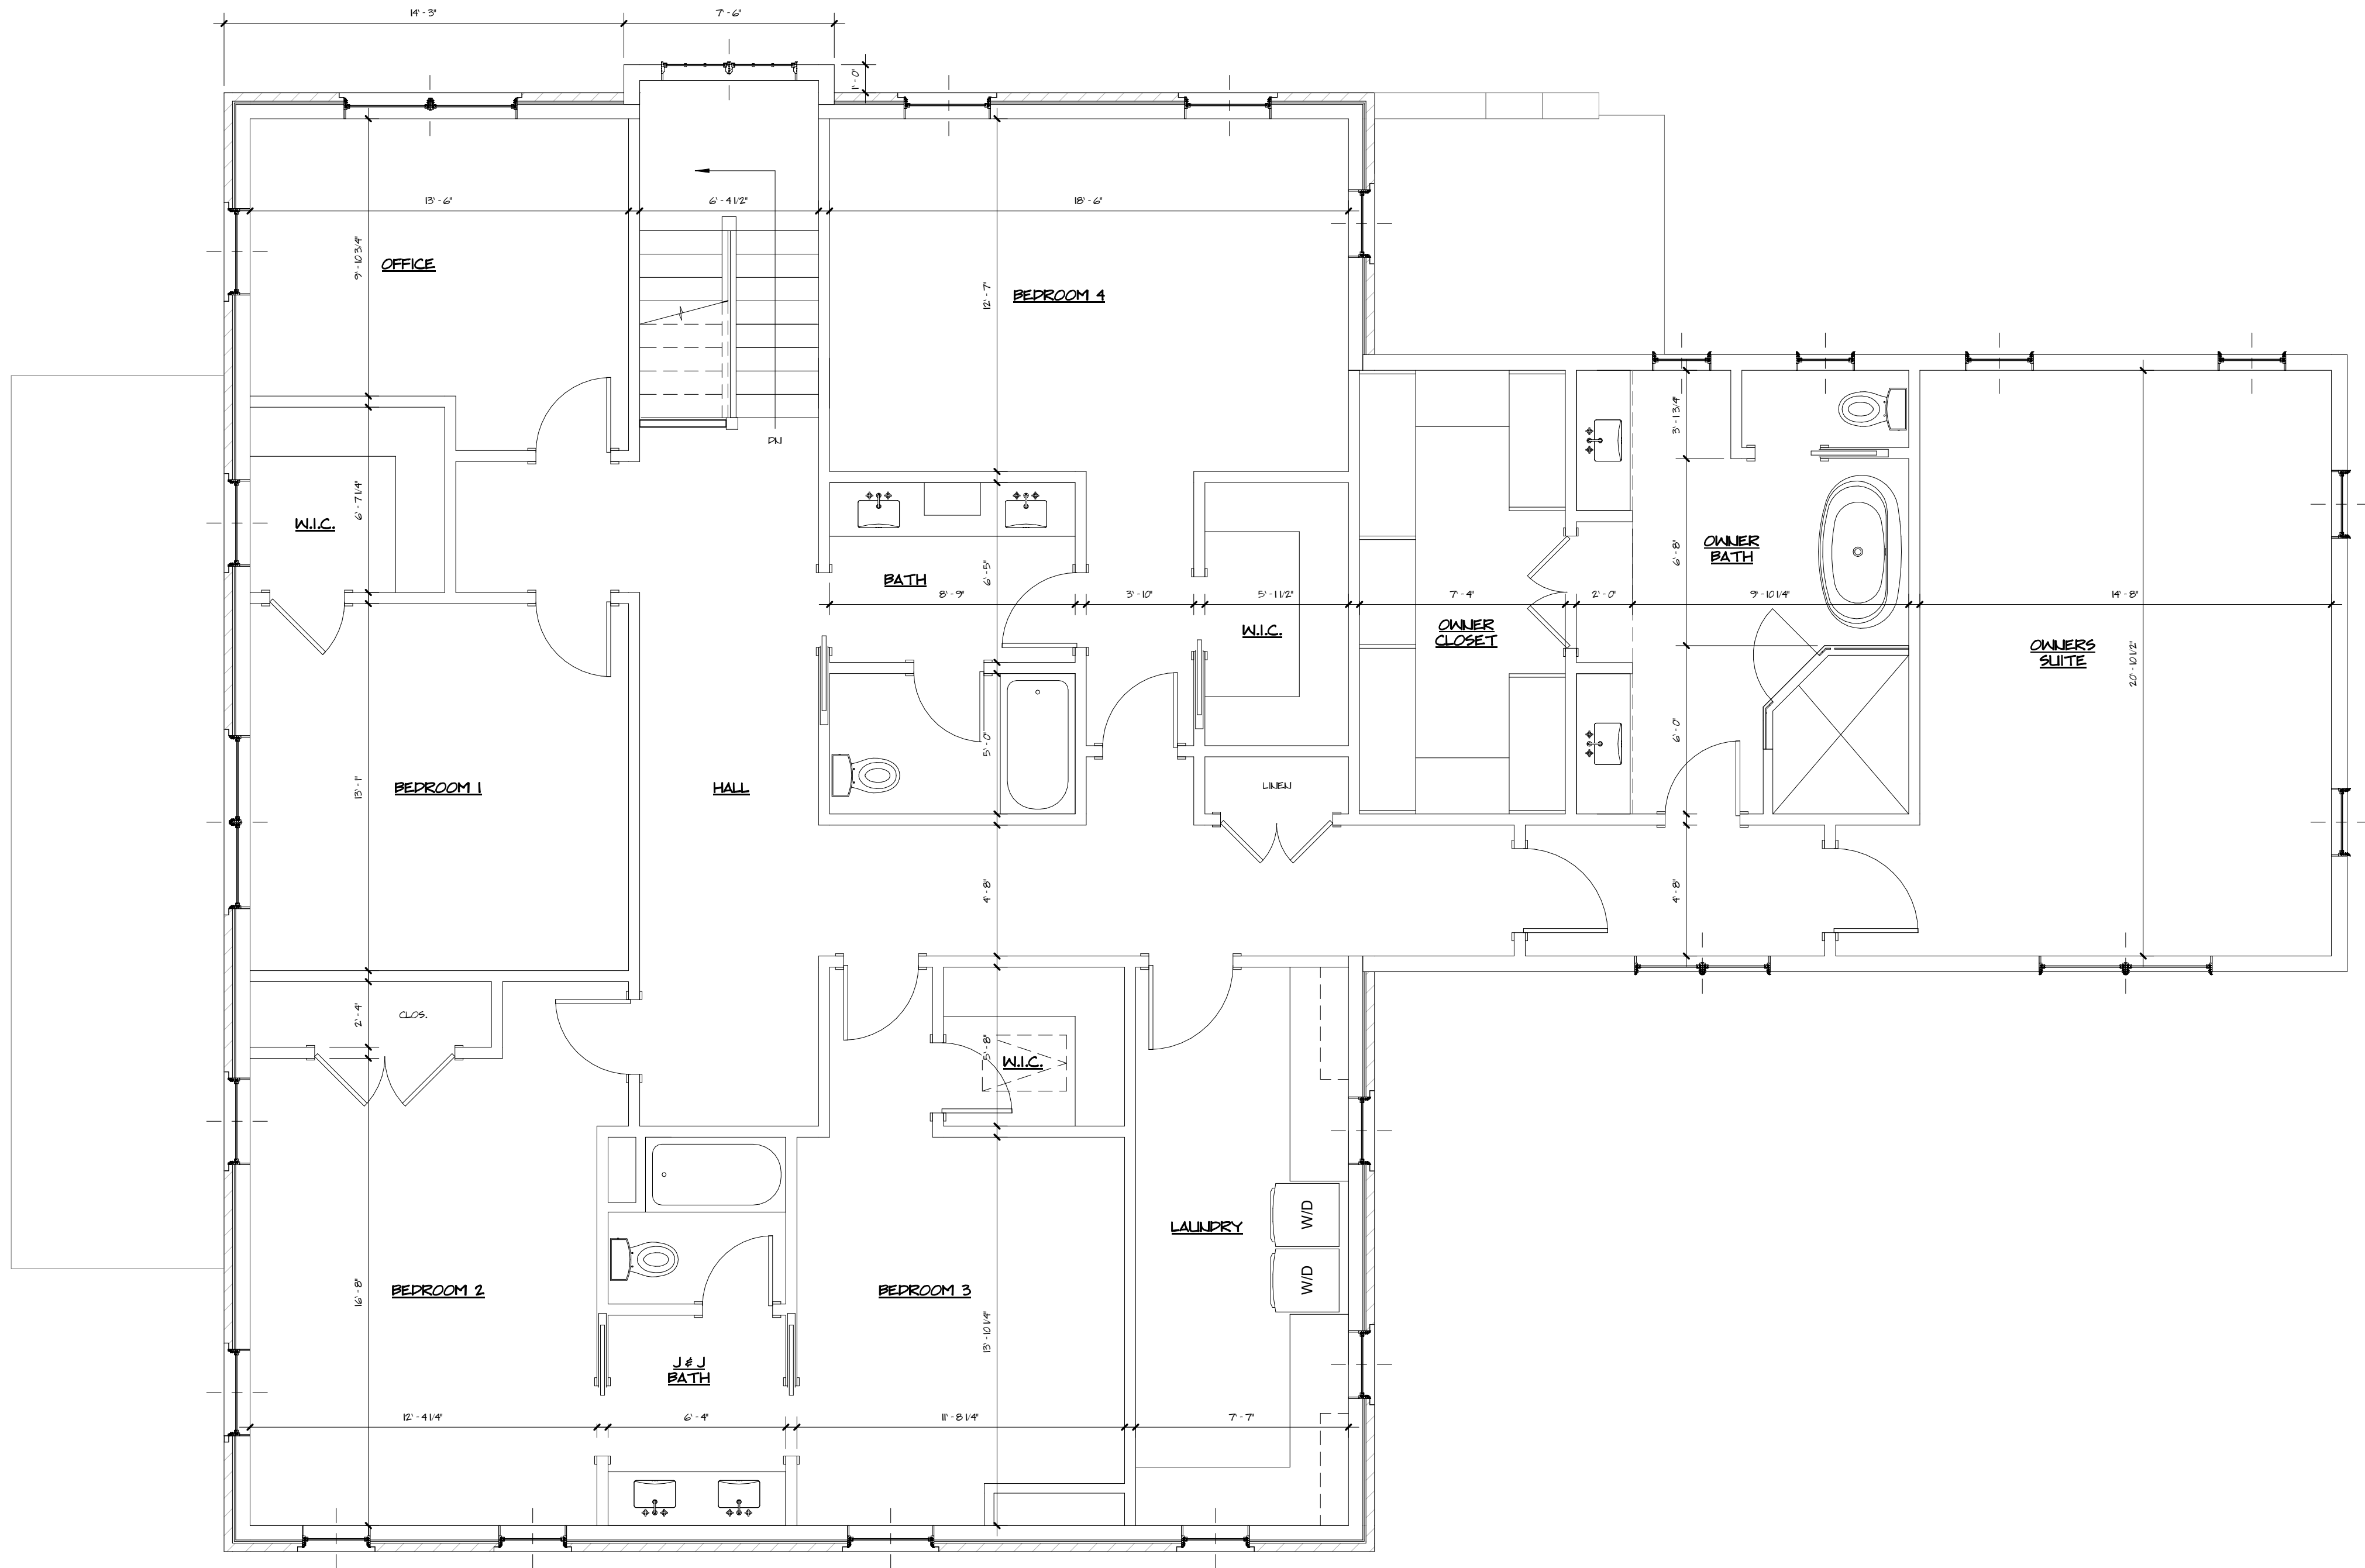

SECOND FLOOR PLAN
1/4" = 1'-0"

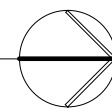

DATE: 10/31/22
REVISION:

PRELIMINARY

GEUTHER RESIDENCE
19700 Beach Cliff Blvd. Rocky River, Ohio 44116
ARCHITECTS, C.A. McGETTRICK, LLC
14551 Madison Ave. Lakewood, Ohio 44107 216-227-0700 FAX: 216-227-0712

COMMISSION NO.
22223
CHARLES McGETTRICK JR. #775915
EXPIRATION DATE: 12/31/2022