

OSBORNE RESIDENCE  
21111 W. WAGAR CIRCLE



LIST OF DRAWINGS

OSBORNE RENOVATION and ADDITION

21111 WEST WAGAR COURT, ROCKY RIVER OHIO

SITE PLAN AND TITLE SHEET	A-1
MISCELLANEOUS PLAN DRAWINGS	A-2
EXTERIOR ELEVATIONS	A-3
FRAMING PLANS and GENERAL NOTES	A-4
POWER AND LIGHTING	A-5
CONSTRUCTION SECTIONS	A-6
SECTIONS and INTERIOR ELEVATIONS	A-7
MISCELLANEOUS DETAILS	A-8

- I ELECTRICAL CONTRACTOR TO PROVIDE SERVICE DRAWINGS AND PANEL DRAWING AND LOAD CALCULATIONS
- II MECHANICAL CONTRACTOR TO PROVIDE DUCT LAYOUTS, EQUIPMENT SCHEDULES AND RES-CHECK TO CITY
- III PLUMBING CONTRACTOR TO PROVIDE GENERAL PLUMBING ROUTING ONE LINE DRAWING, AND DOCUMENT CONNECTION TO EXISTING CITY SERVICES
- IV ALL VENDORS ARE TO BE REGISTERED IN THE CITY OF ROCKY RIVER

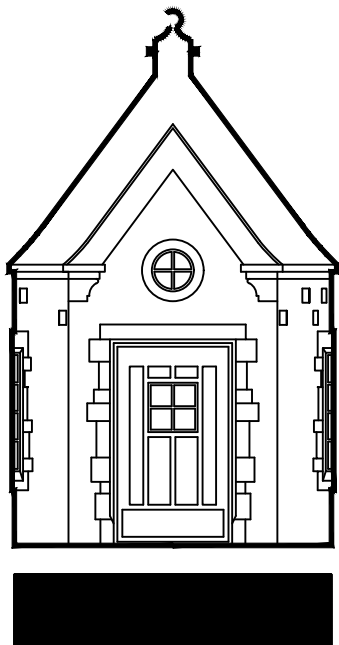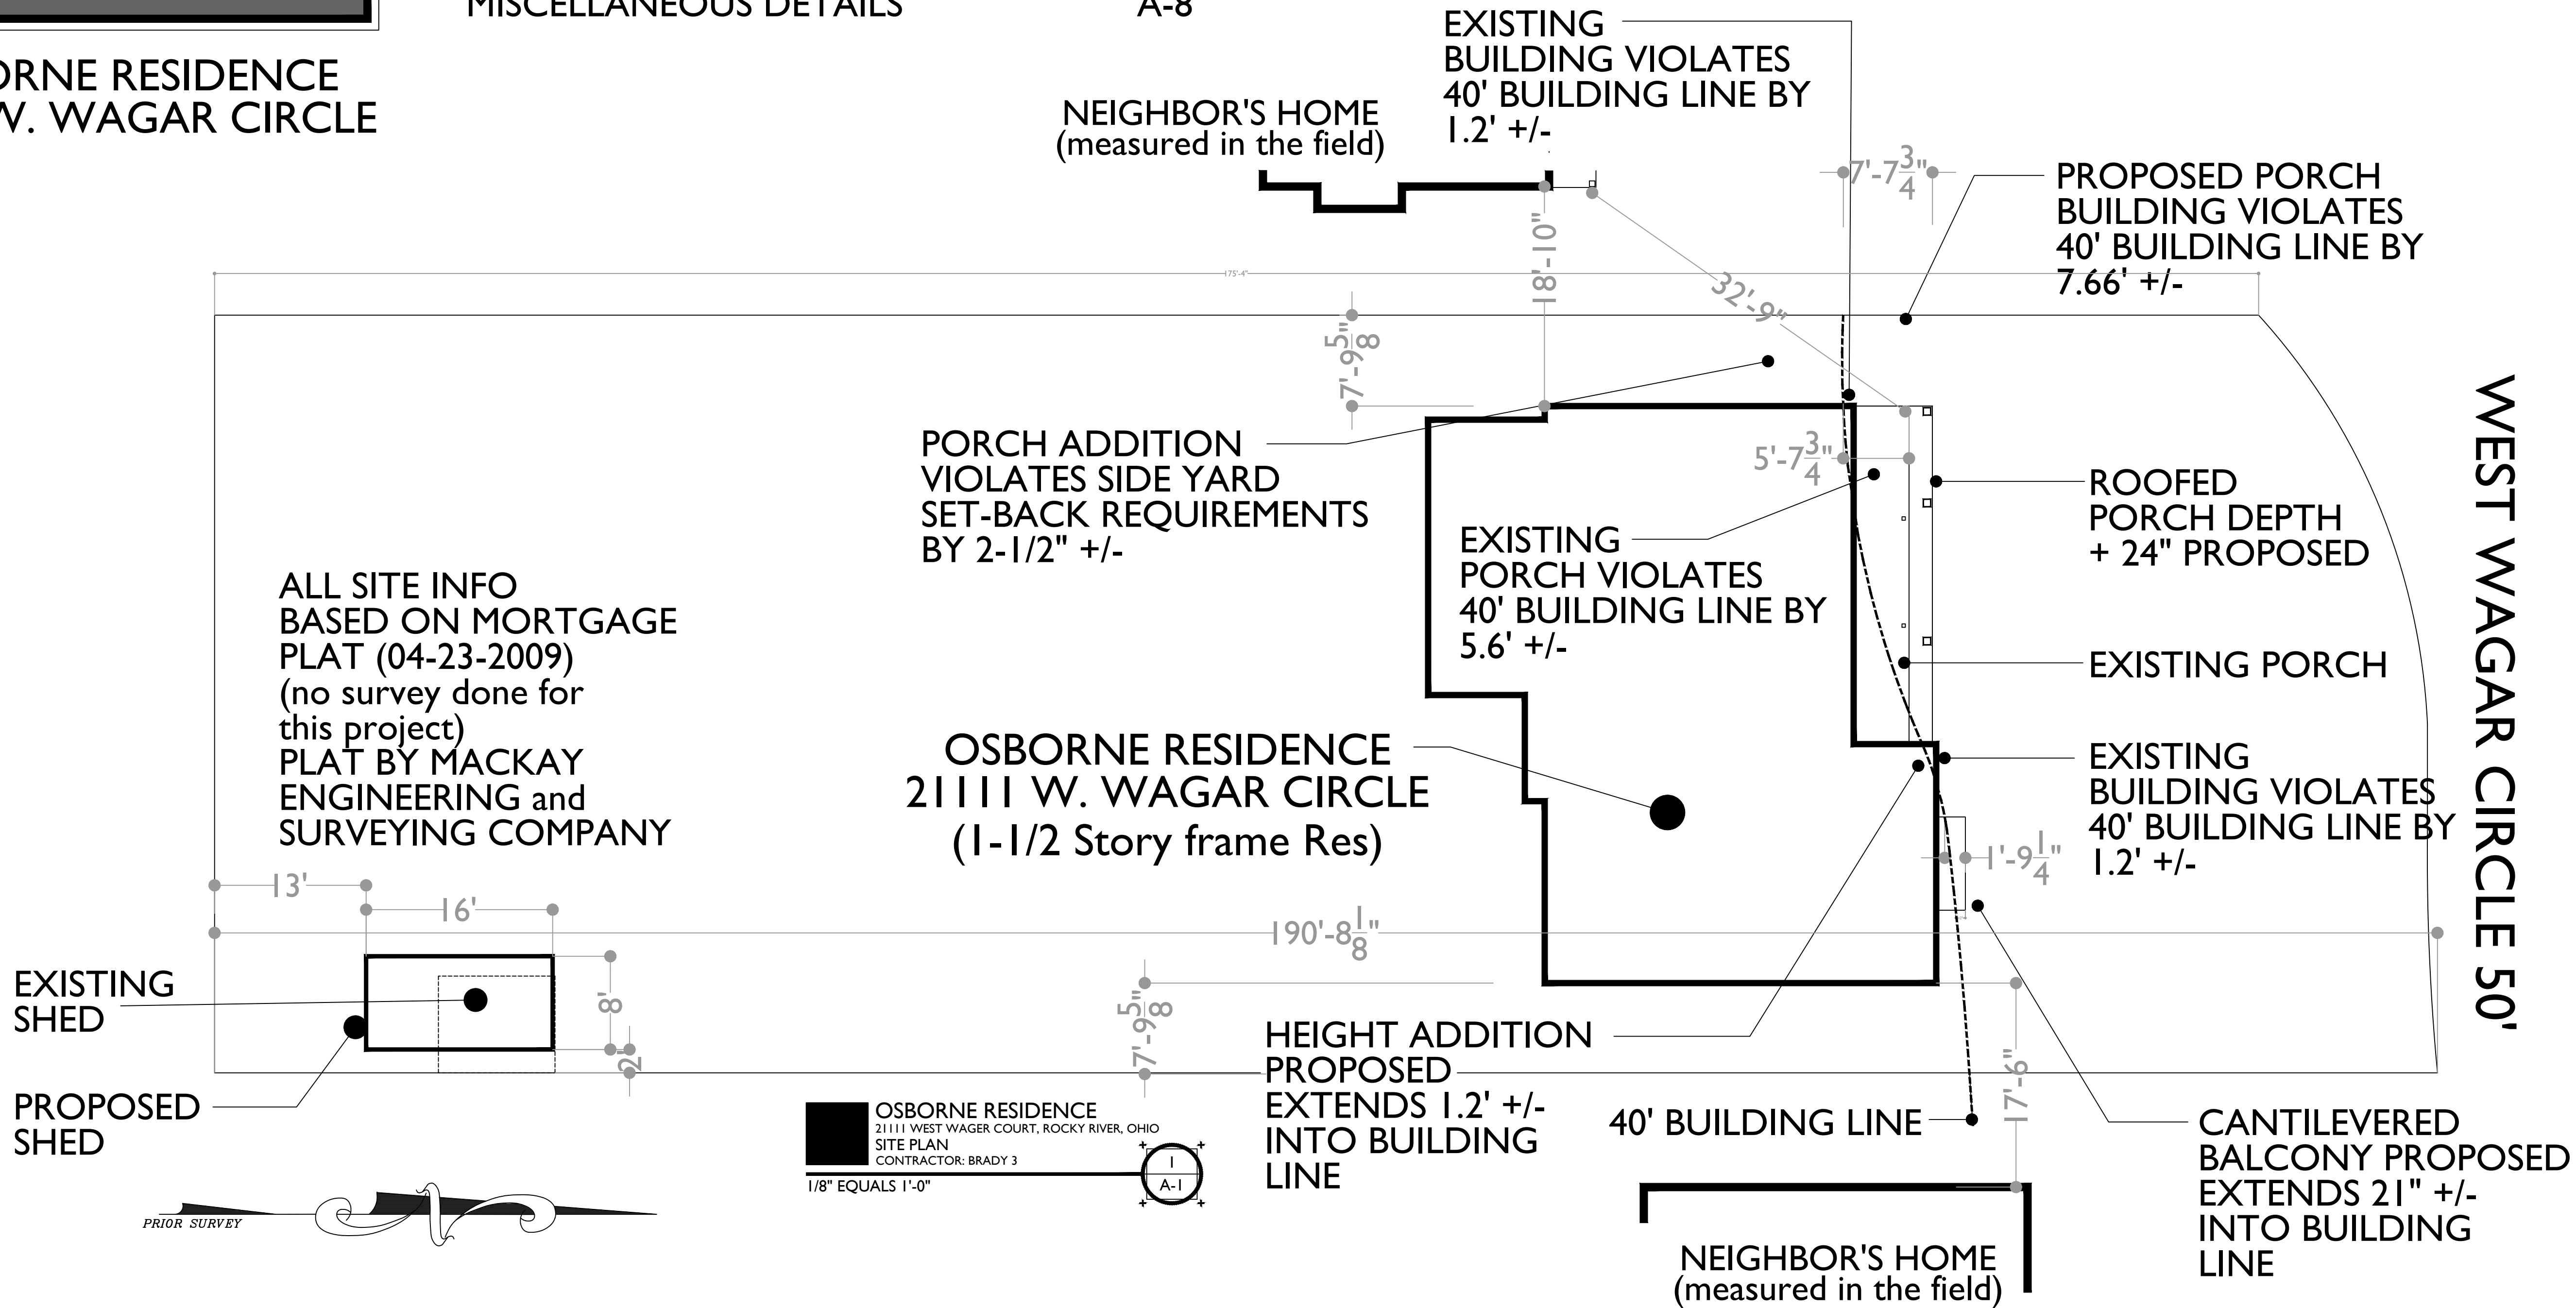

MARK REINHOLD architect


1120 Forest Road, Lakewood, Ohio 44107 (216).906.7097

OSBORNE RESIDENCE

21111 WEST WAGAR COURT, ROCKY RIVER, OHIO

CONTRACTOR: BRADY 3  
DATE: 8/22/2023  
REVISION:

APPROVAL

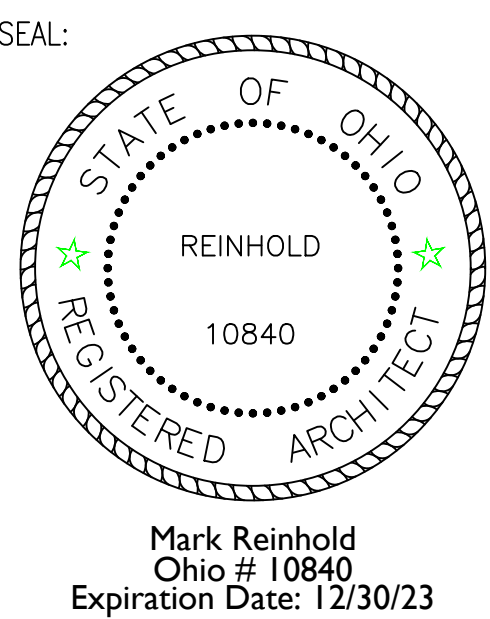

TITLE/ SITE A-1