

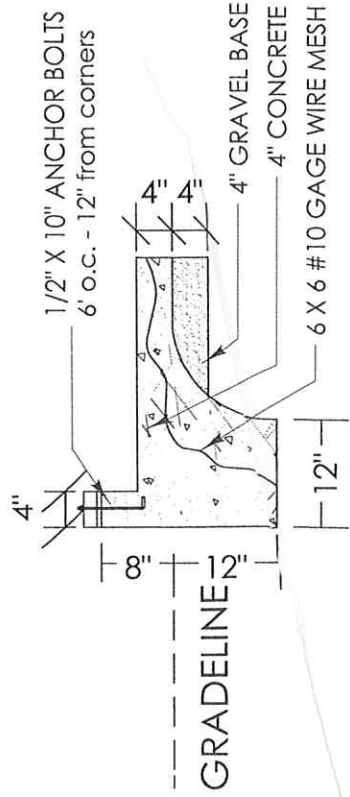


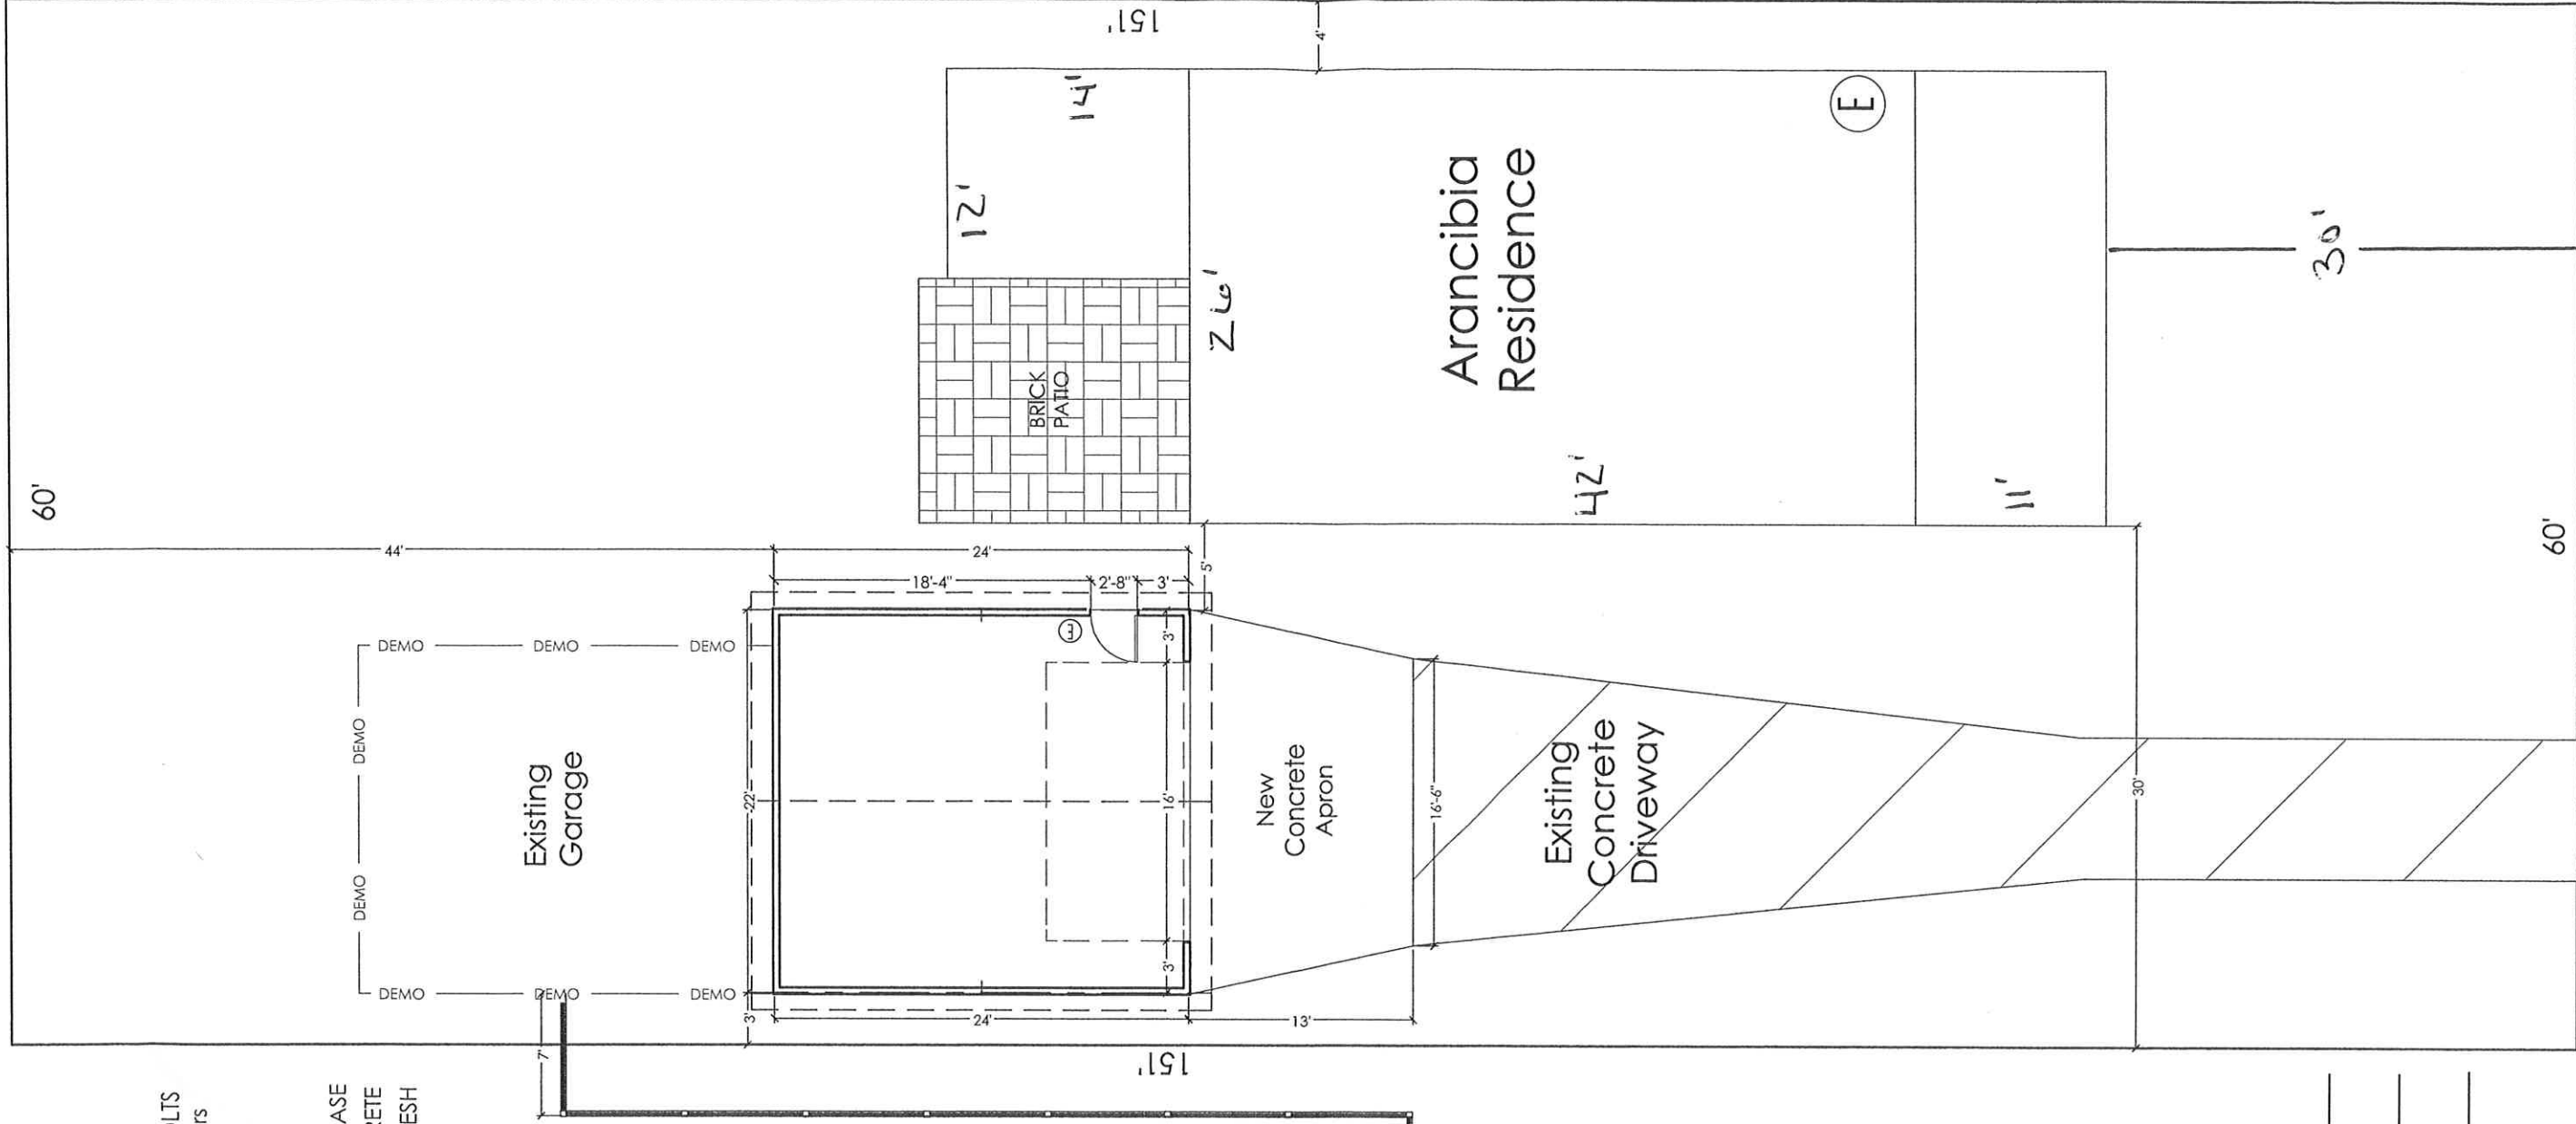

SECTION A

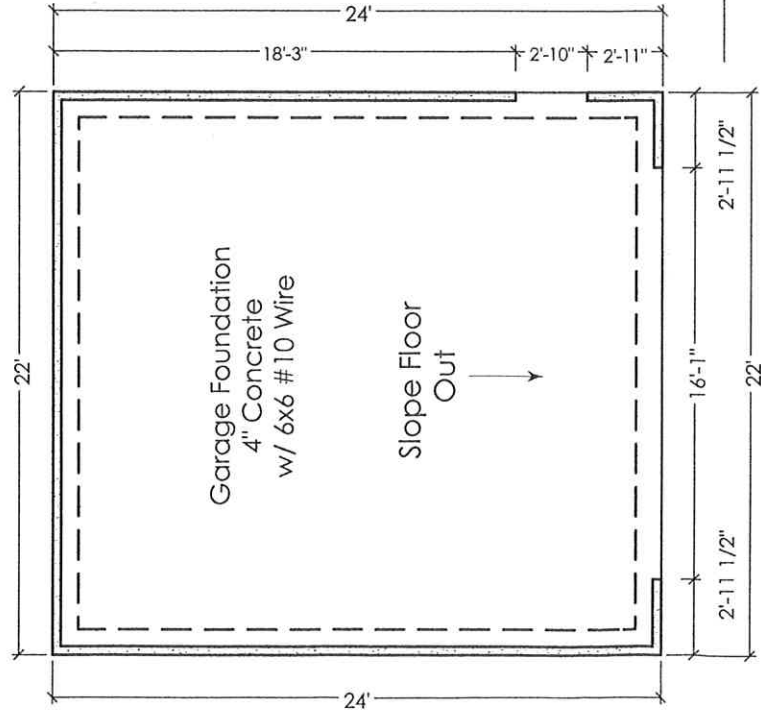

IMPORTANT NOTICE TO HOMEOWNER:
PLEASE HAVE POWER TO GARAGE
SHUT OFF BEFORE DEMOLITION AND
HAVE ELECTRIC POWER FROM THE
HOUSE ACCESSIBLE FOR POWER
TOOLS.




I (We) have reviewed this drawing
and agree that it is a true representation
to the work to be performed on my
property.

I also understand that I am
responsible for the location of my
property lines, painting, backfill
and landscaping of my property.

Homeowner: _____


Homeowner: _____

Date: _____

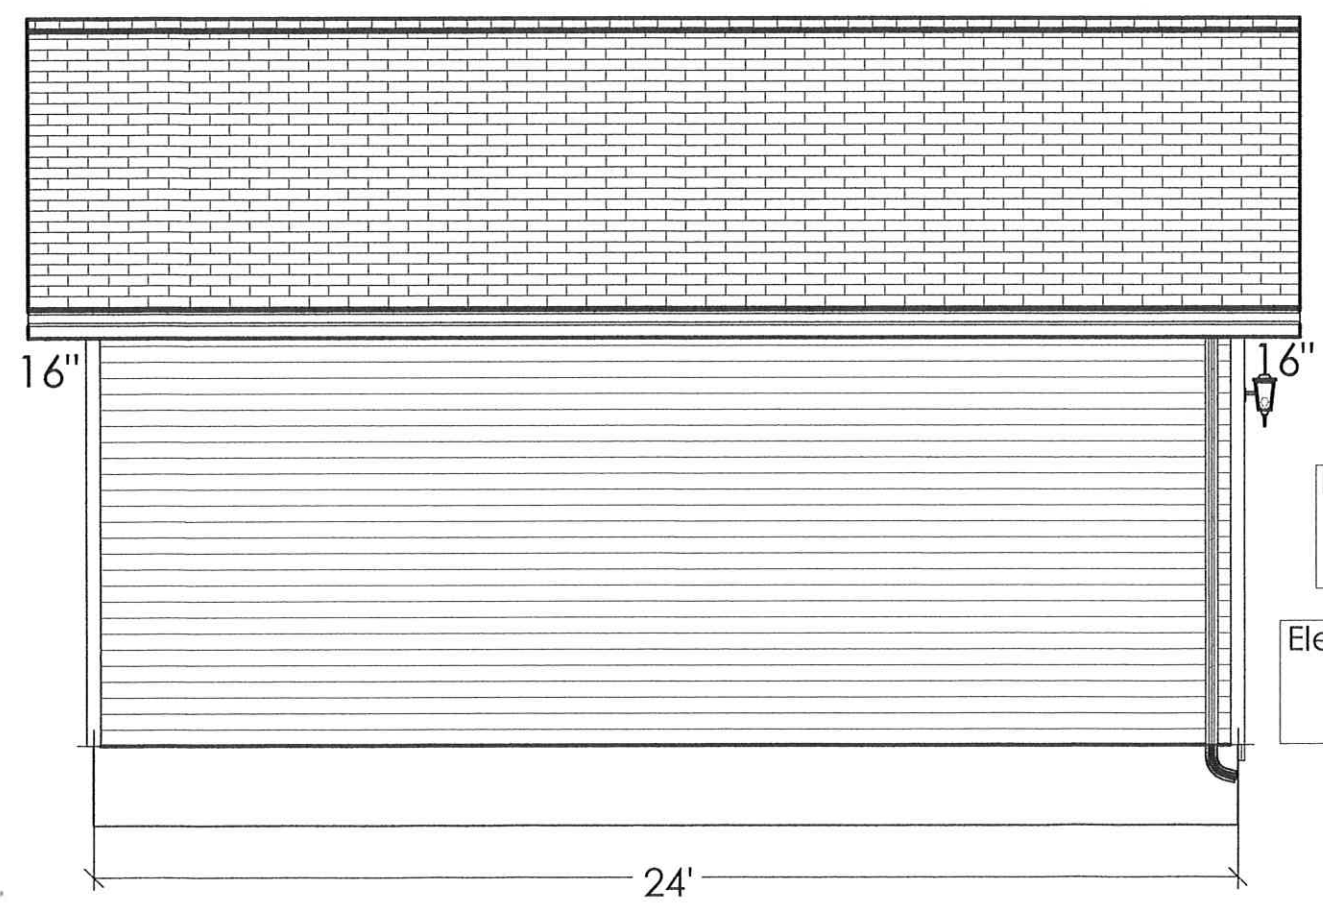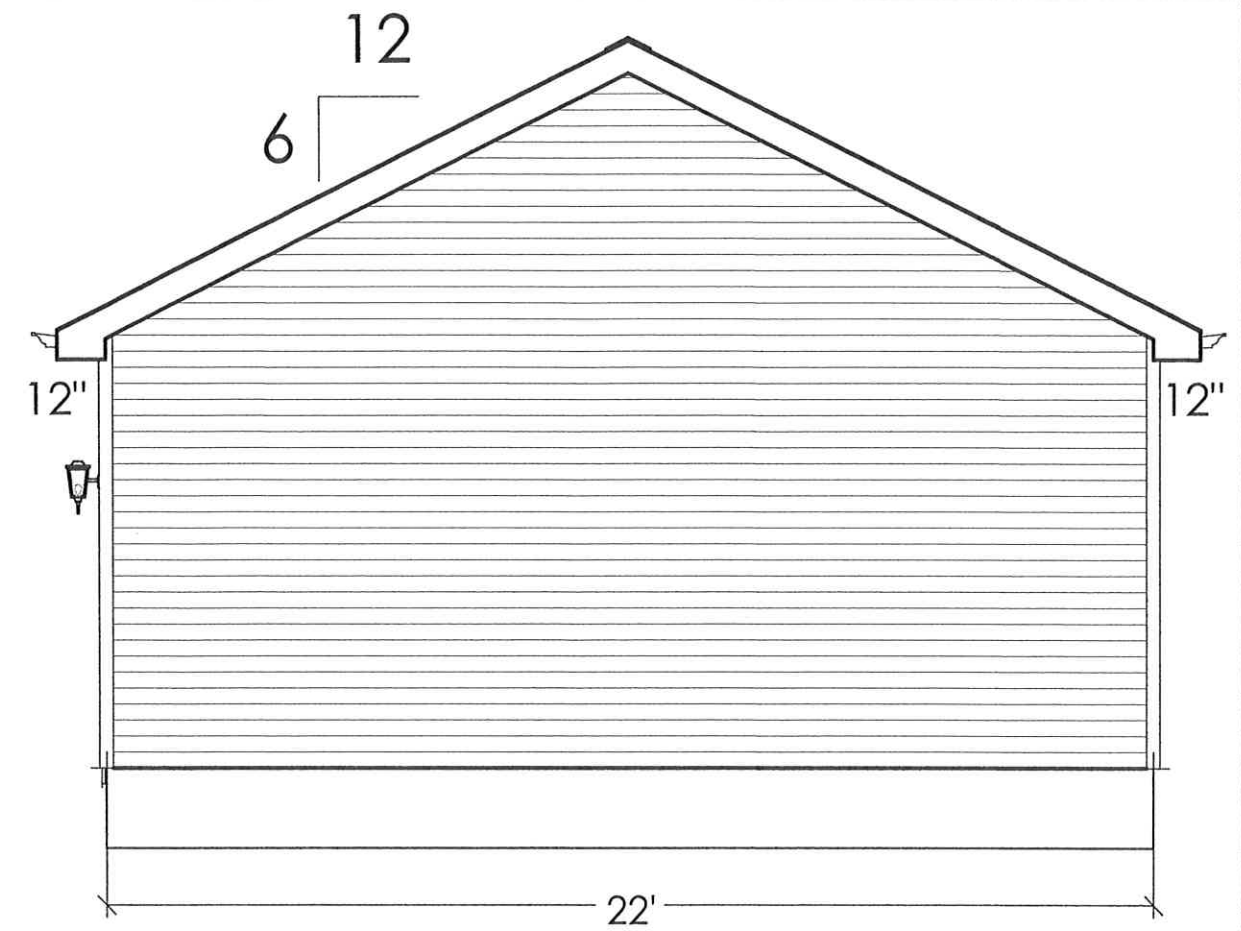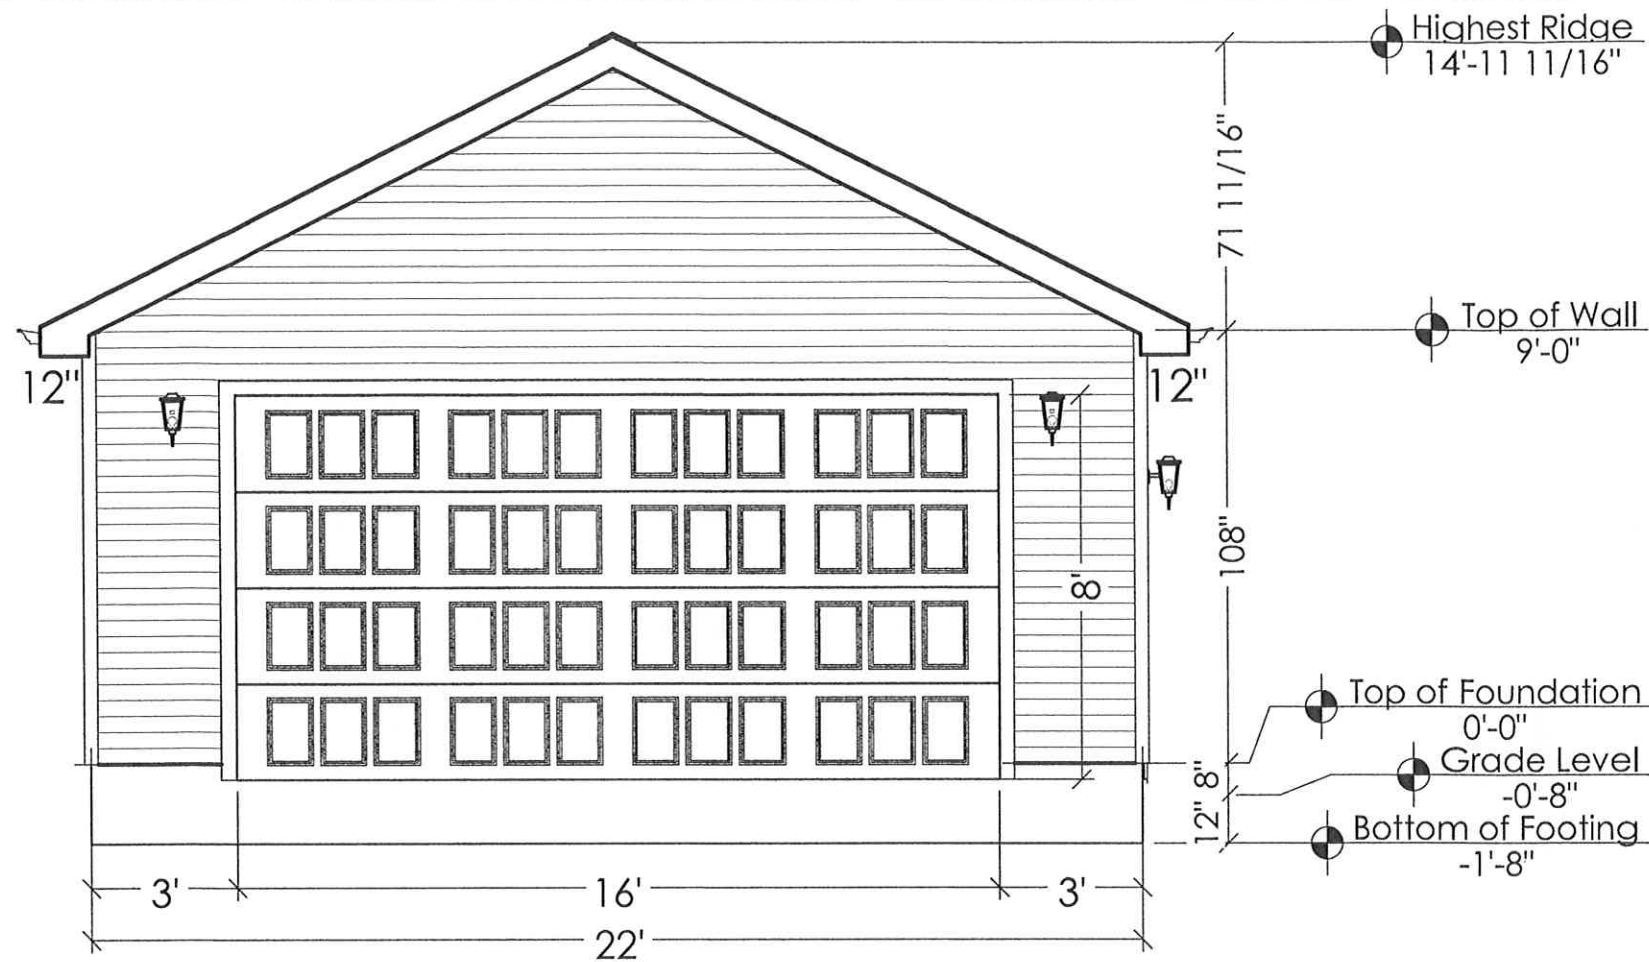


Downspouts splash to drive

Electric box only. No outlet to be installed.

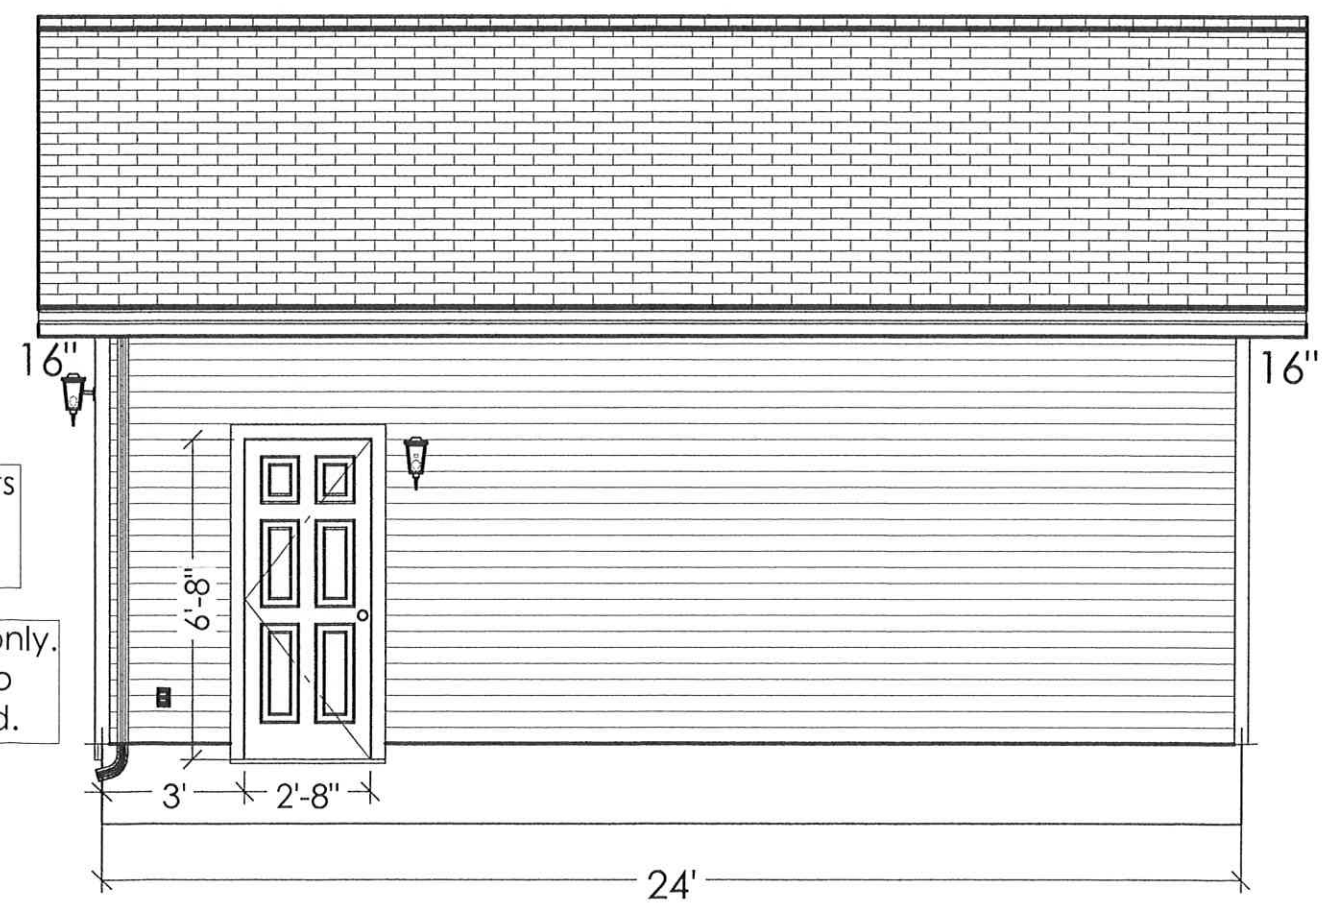

Mr. and Mrs. Arancibia 20031 Laverne Ave. Rocky River, OH 44116 216-509-0711
22 x 24 Gable Garage Elevations
DRAWINGS PROVIDED BY: Amy D'Amico The Great Garage Company 1309 Ridge Rd. Suite 4 Hinckley, OH 44233 440.230.9900
DATE: 1/27/2023
SCALE: 1/4"
SHEET: P-2

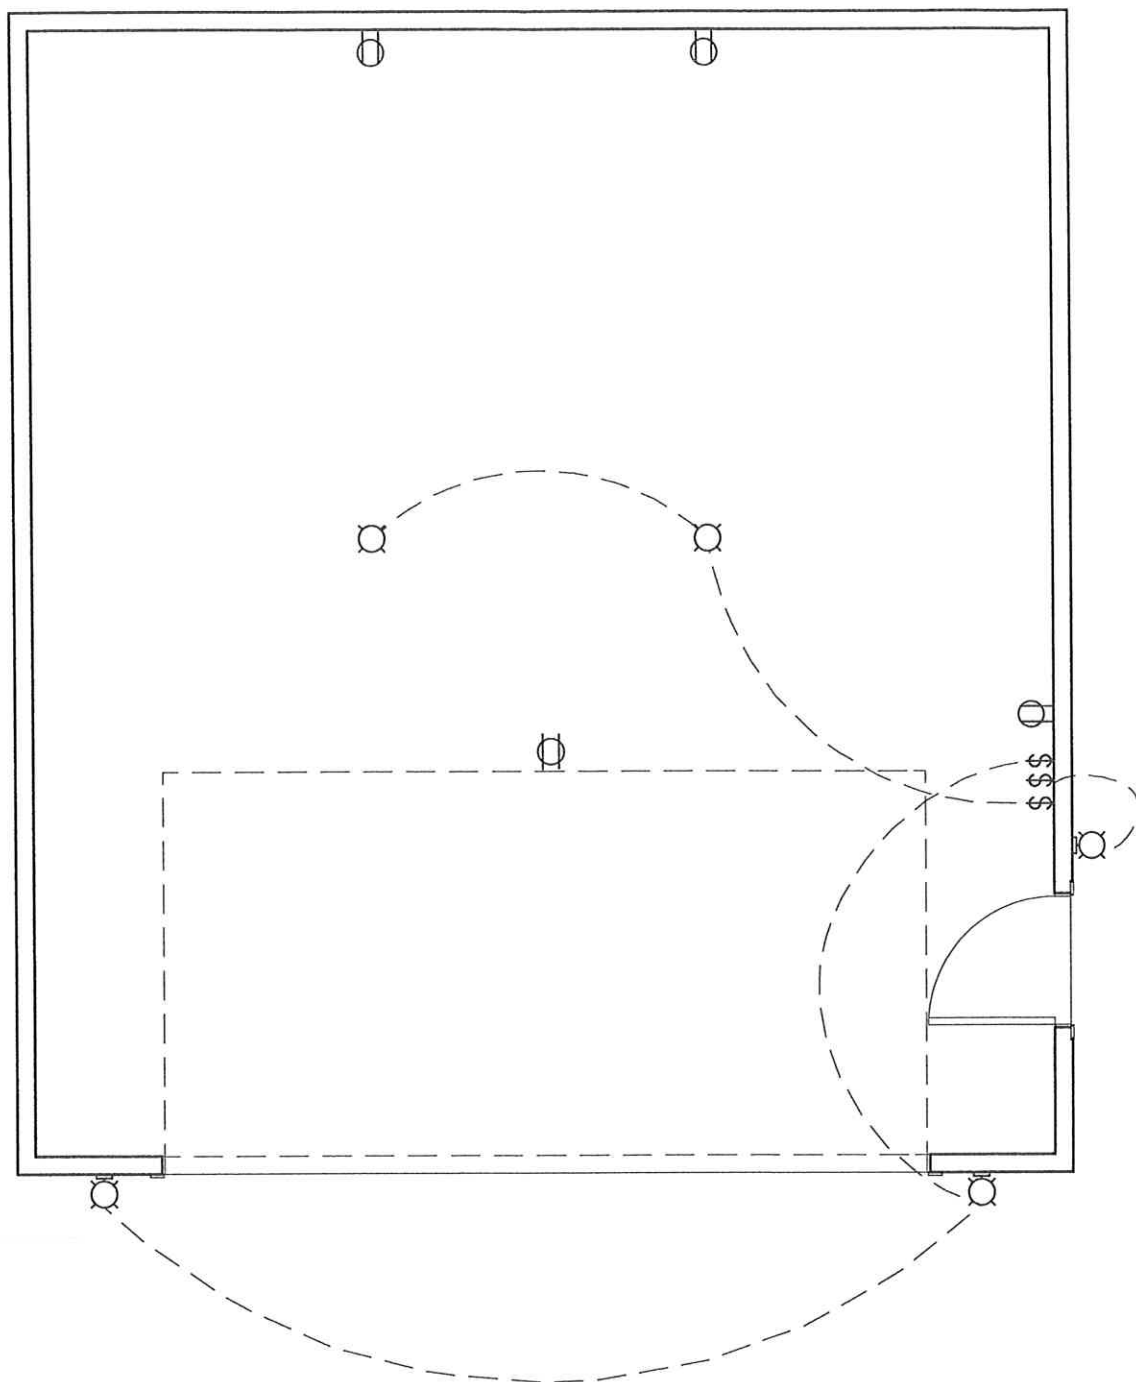

IMPORTANT NOTE TO HOMEOWNER:

PLEASE make arrangements to be home when the electricians are scheduled.

They will need to get to the panel in your house.

Also, a reminder to have your 3 sconce lights onsite when the electricians arrive.

We will email you a detailed build schedule, once it is set up.

THANK YOU

ELECTRICAL SCHEDULE				
QTY	ATTACHED TO	DESCRIPTION	2D SYMBOL	3D ELEVATION
3	WALL	SCONCE LIGHTS PROVIDED BY HOMEOWNER		
2	CEILING	BARE BULB		
3	WALL	DUPLEX		
1	CEILING	SINGLE, CEILING MOUNTED		
3	WALL	SINGLE POLE		

IMPORTANT NOTE TO ELECTRICIAN:

INSTALL TO BE DRYWALL READY

90' underground feeder

All wall receptacles in garage to be GFCI protected

Garage door opener to be single receptacle

2) 120 volt circuits:

Underground to garage to be in 1/2" rigid metal conduit a minimum of 6" deep (or 1/2" PVC conduit a minimum of 18" deep) with 4) #12 THHN stranded wires on a 20 amp double pole breaker in the house panel and a 2-pole 20 amp main switch at the garage. Rear outlet/outlets for each bay are on a dedicated circuit.

Mr. and Mrs. Arancibia
20031 Laverne Ave.
Rocky River, OH 44116
216-509-0711

22 x 24 Gable Garage
Electrical

DRAWINGS PROVIDED BY:
Amy D'Amico
The Great Garage Company
1309 Ridge Rd. Suite 4
Hinckley, OH 44233
440.230.9900

DATE:

1/27/2023

SCALE:

1/4

SHEET:

P-4