



Key	Qty	Common Name	Size/Condition
Trees			
WVK	1	Weeping Nootka	8'
Shrubs			
BRB	3	Burning Bush	30-36"
END	8	Endless Summer Hydrangea	#3 gpl.
MAR	5	Mission Arborvitae	6'

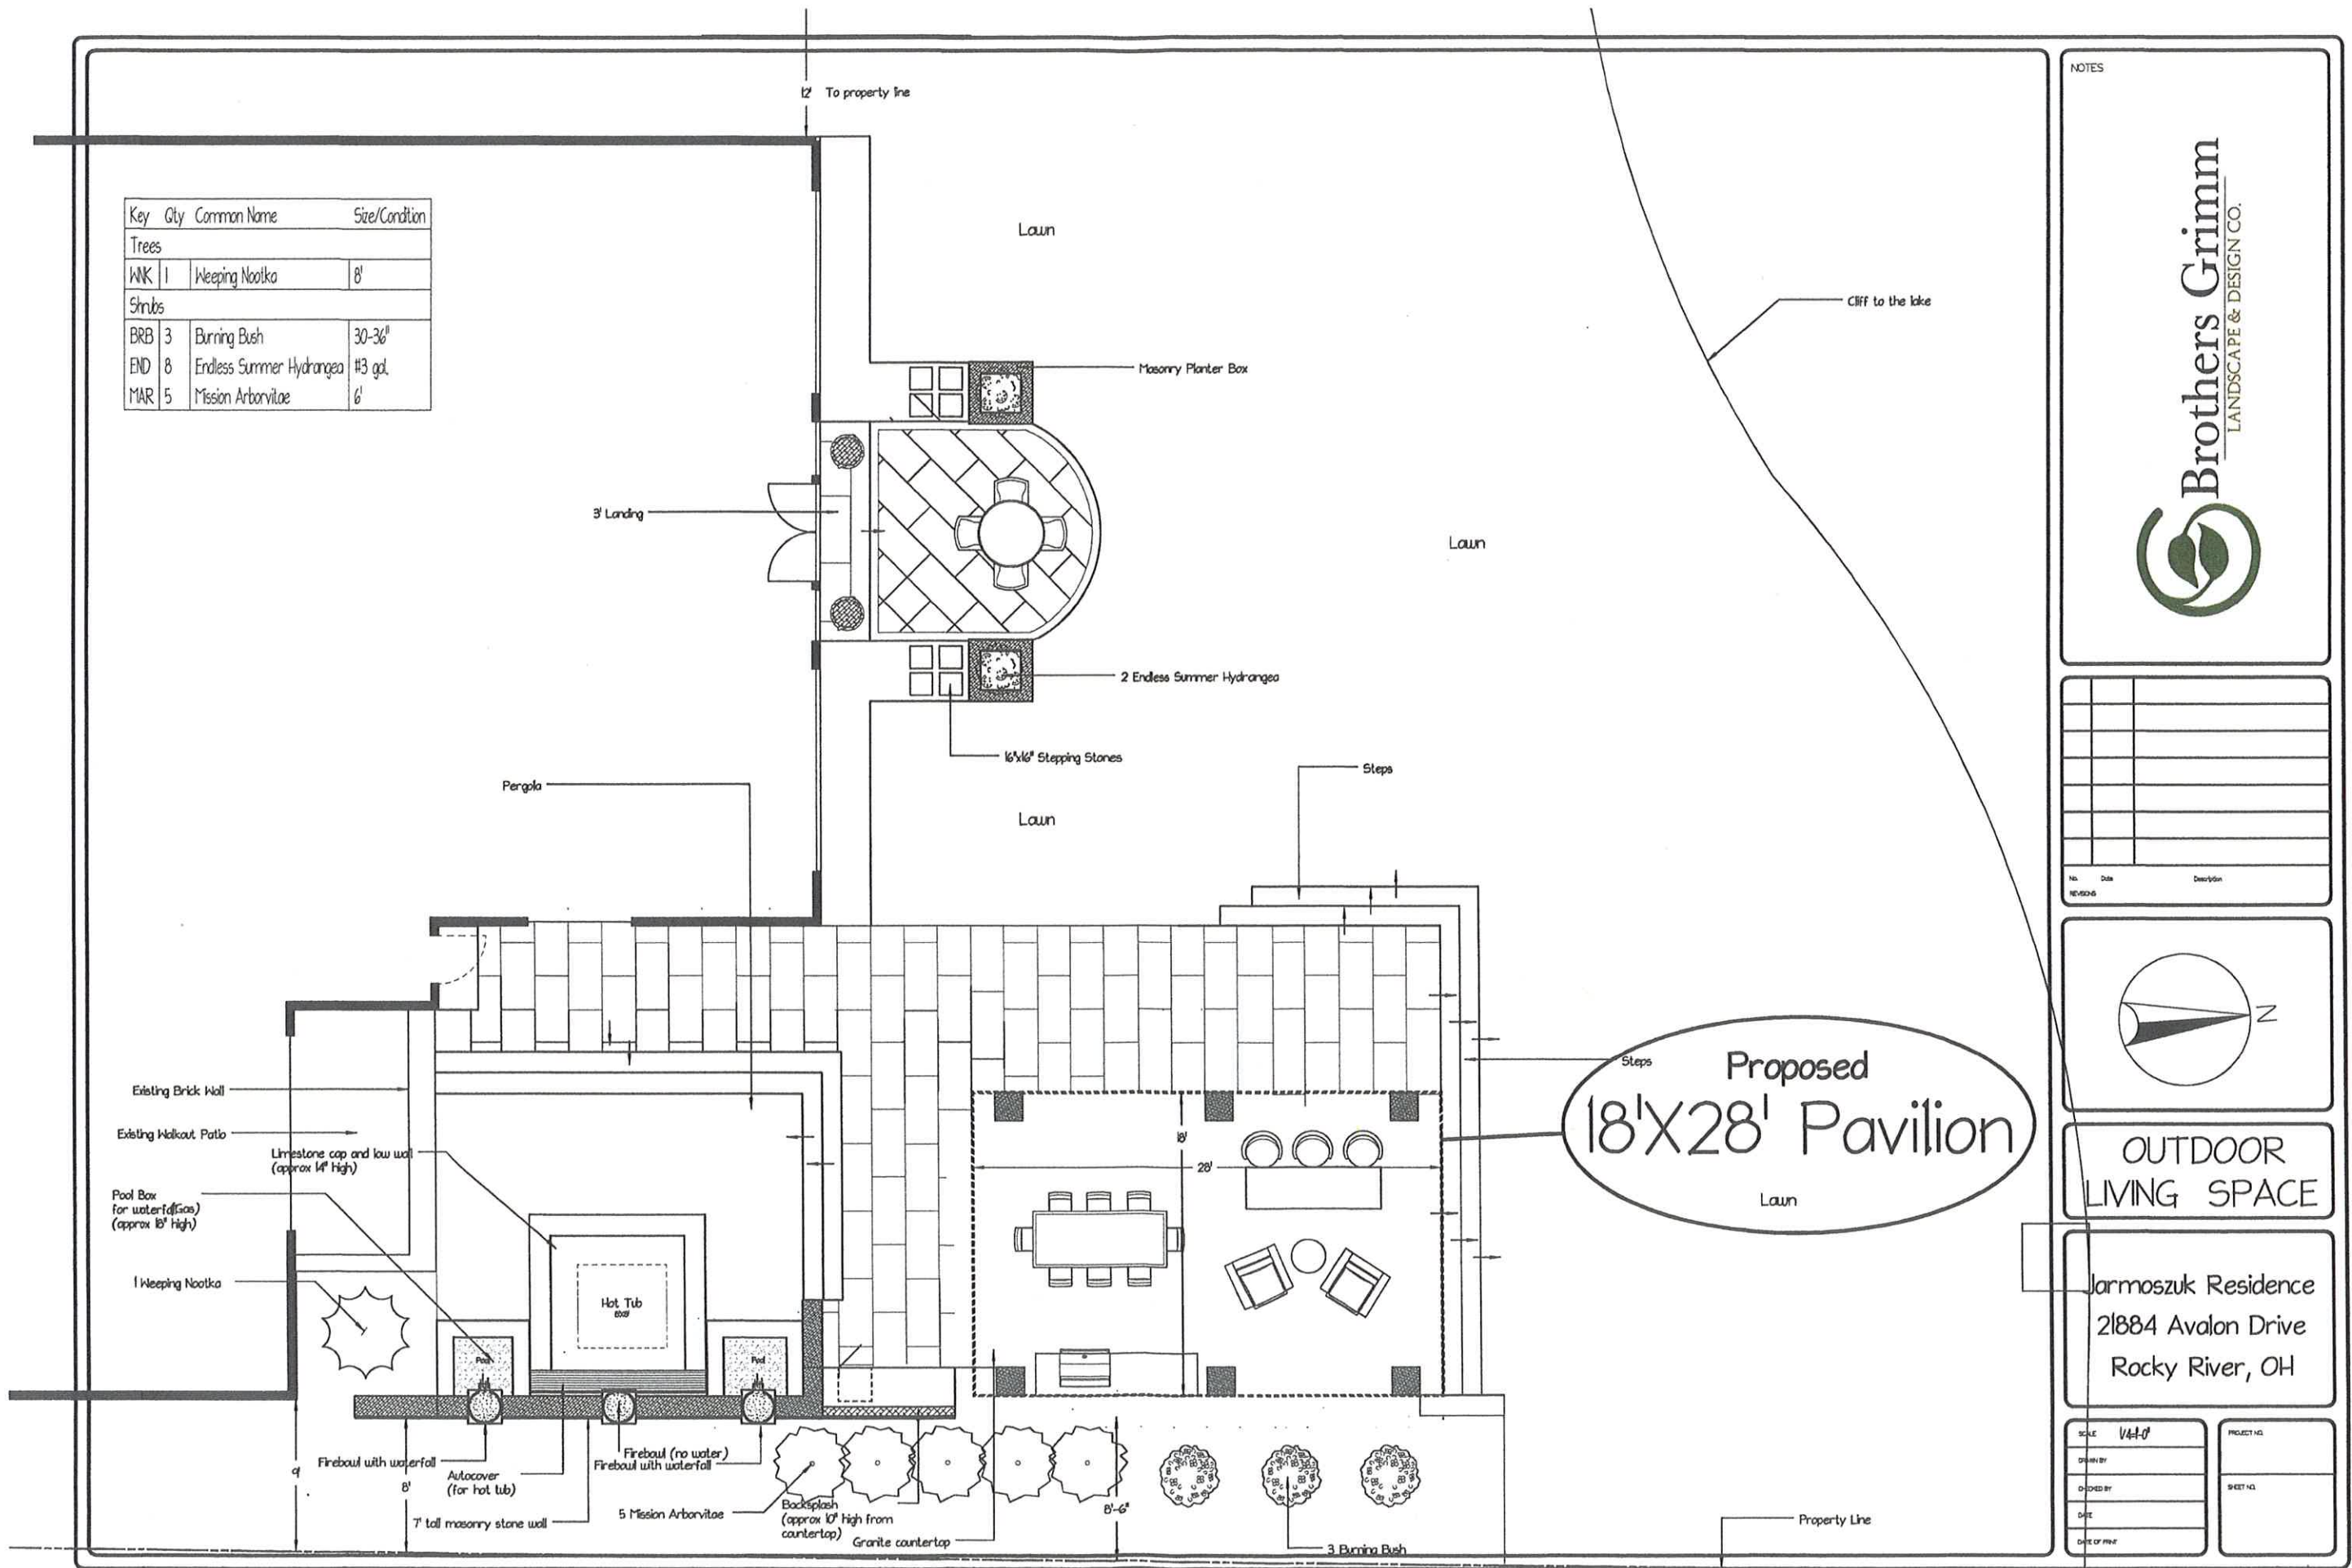

NOTES



No.	Date	Description

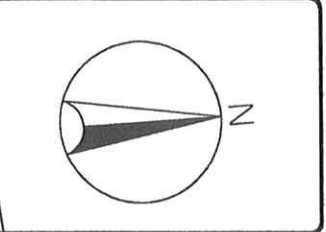




OUTDOOR
LIVING SPACE

Jarmoszuk Residence
21884 Avalon Drive
Rocky River, OH

SCALE 1/4"=1'-0"
DRAWN BY
CHECKED BY
DATE
DATE OF PRINT

PROJECT NO.
SHEET NO.


prepared by landscape

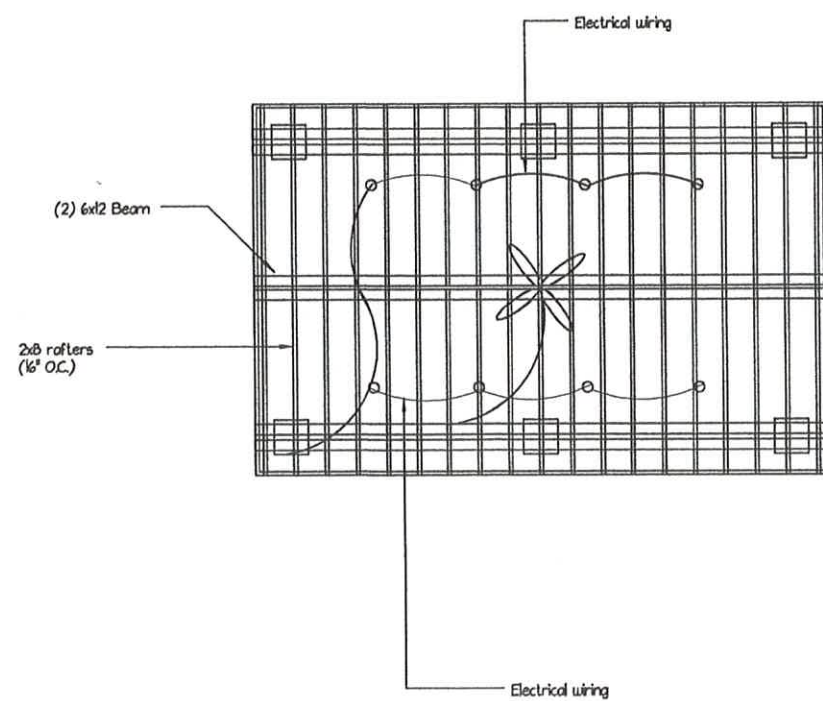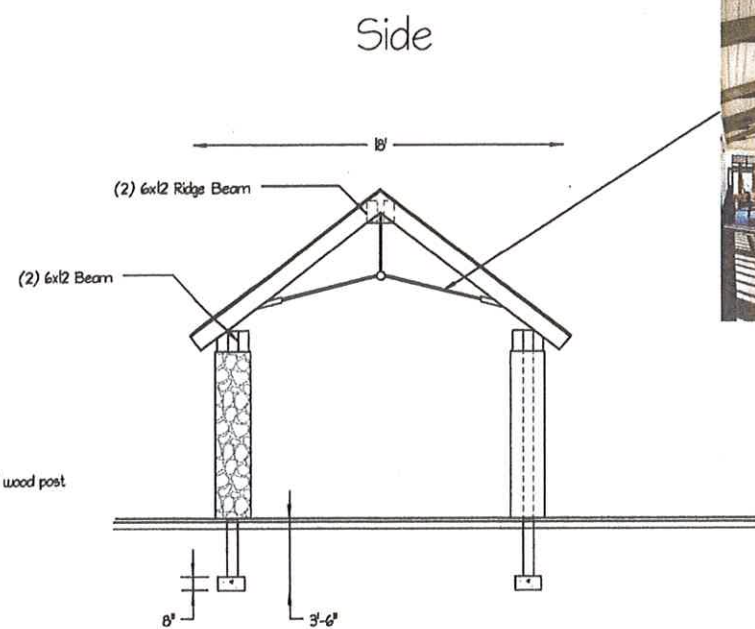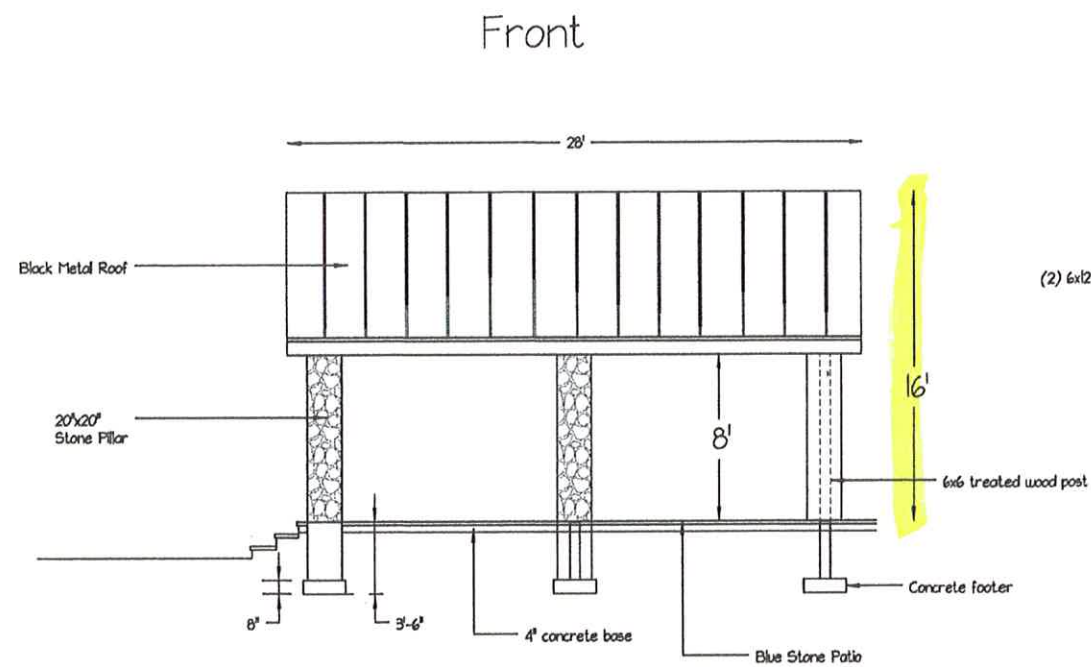

NOTES

Brothers Grimm
LANDSCAPE & DESIGN CO.

No.	Date	Description

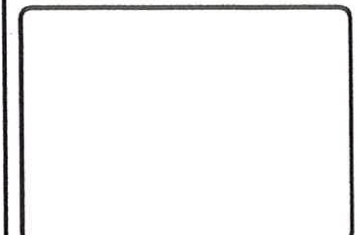

OUTDOOR
LIVING SPACE

Jarmoszuk Residence
21884 Avalon Drive
Rocky River, OH

SCALE 1/4"=1'-0"	PROJECT NO.
DRAWN BY	SHEET NO.
CHECKED BY	
DATE	
DATE OF PRINT	