


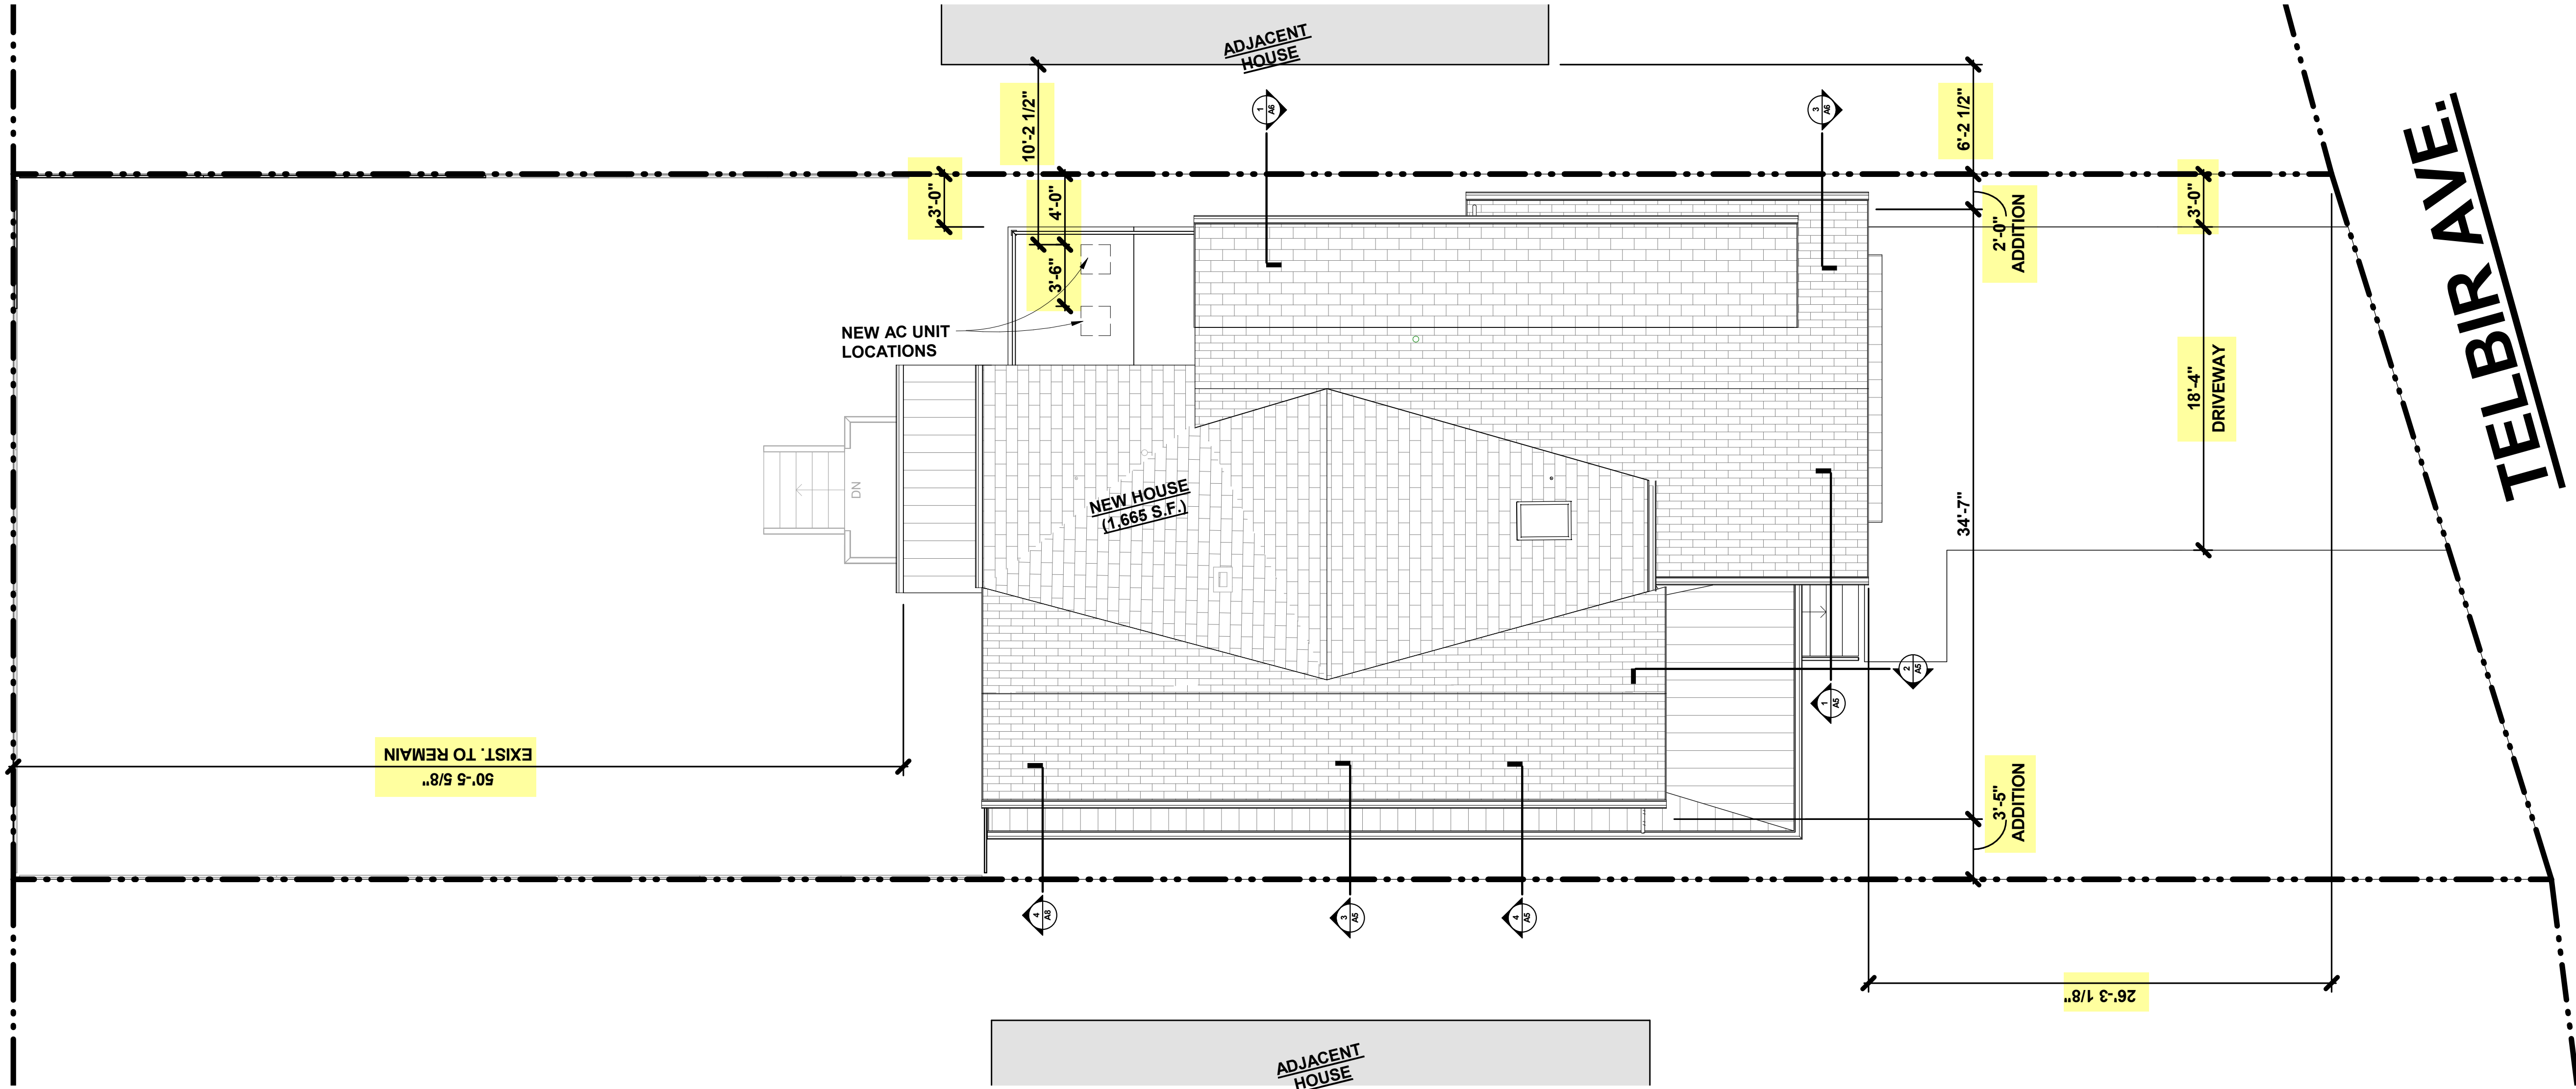

LOT COVERAGE - NEW	
LOT SQ. FT.	5,440 (PER GIS)
NEW HOUSE:	1,665 S.F.
GARAGE (ATTACHED):	0 S.F.
TOTAL:	1,665 S.F. (30.6%)

NOTE:
SQUARE FOOTAGES SHOWN ARE SURFACE AREAS OF ROOFING.