


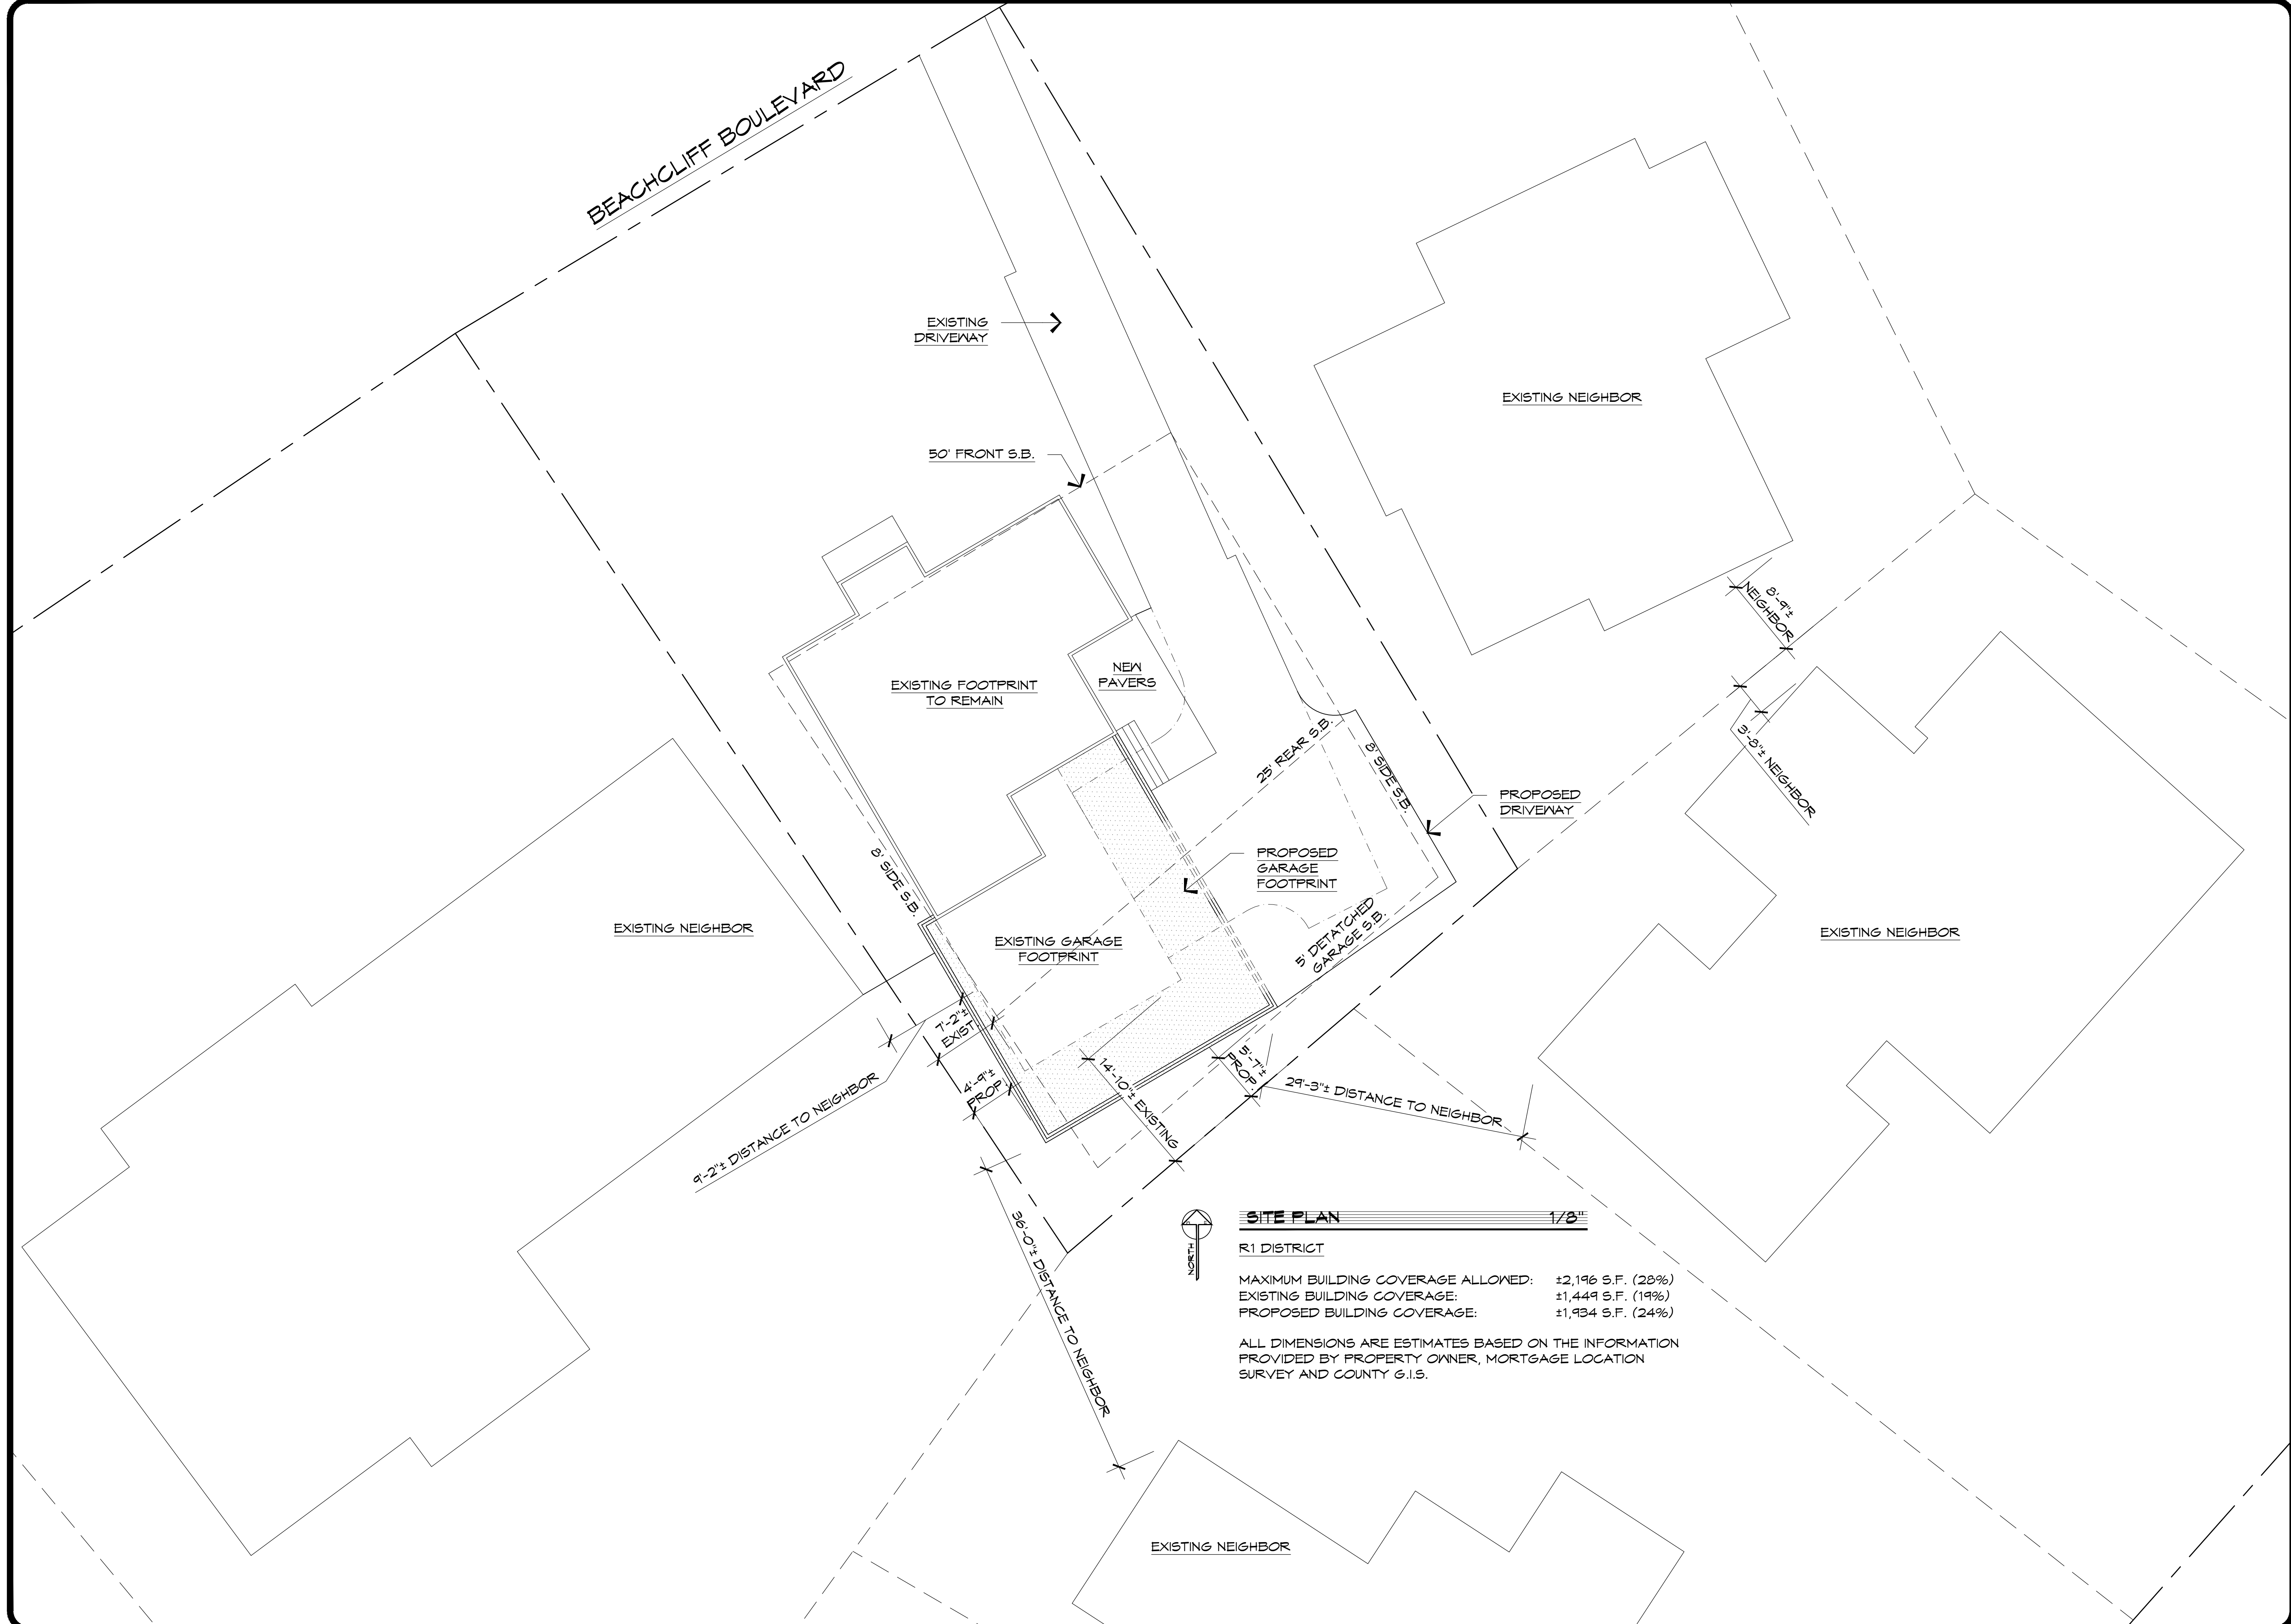

REVISIONS	BY

JOSEPH L. MYERS, ARCHITECT, INC.

38030 Second Street
(440) 975-1800

Willoughby, Ohio 44094

COMELLA RESIDENCE

20689 BEACH CLIFF BOULEVARD
ROCKY RIVER, OHIO

SITE PLAN

DRAWN
XX

DATE
JULY 2023

SCALE
1/4" = 1'-0"

JOB NO.
23011

SHEET
SP

OF X SHEETS



REVISIONS	BY

JOSEPH L. MYERS, ARCHITECT, INC.
38030 Second Street
(440) 975-1800

Willoughby, Ohio
44094

COMELLA RESIDENCE
20689 BEACH CLIFF BOULEVARD
ROCKY RIVER, OHIO

ELEVATIONS

JOSEPH L. MYERS, ARCHITECT, INC.
38030 Second Street Willoughby, Ohio 44094
(440) 975-1800

DRAWN XX
DATE JULY 2023
SCALE 1/4" = 1'-0"
JOB NO. 23011
SHEET 4
OF X SHEETS



