


PROPERTY AREA: 7546 SQ. FT.

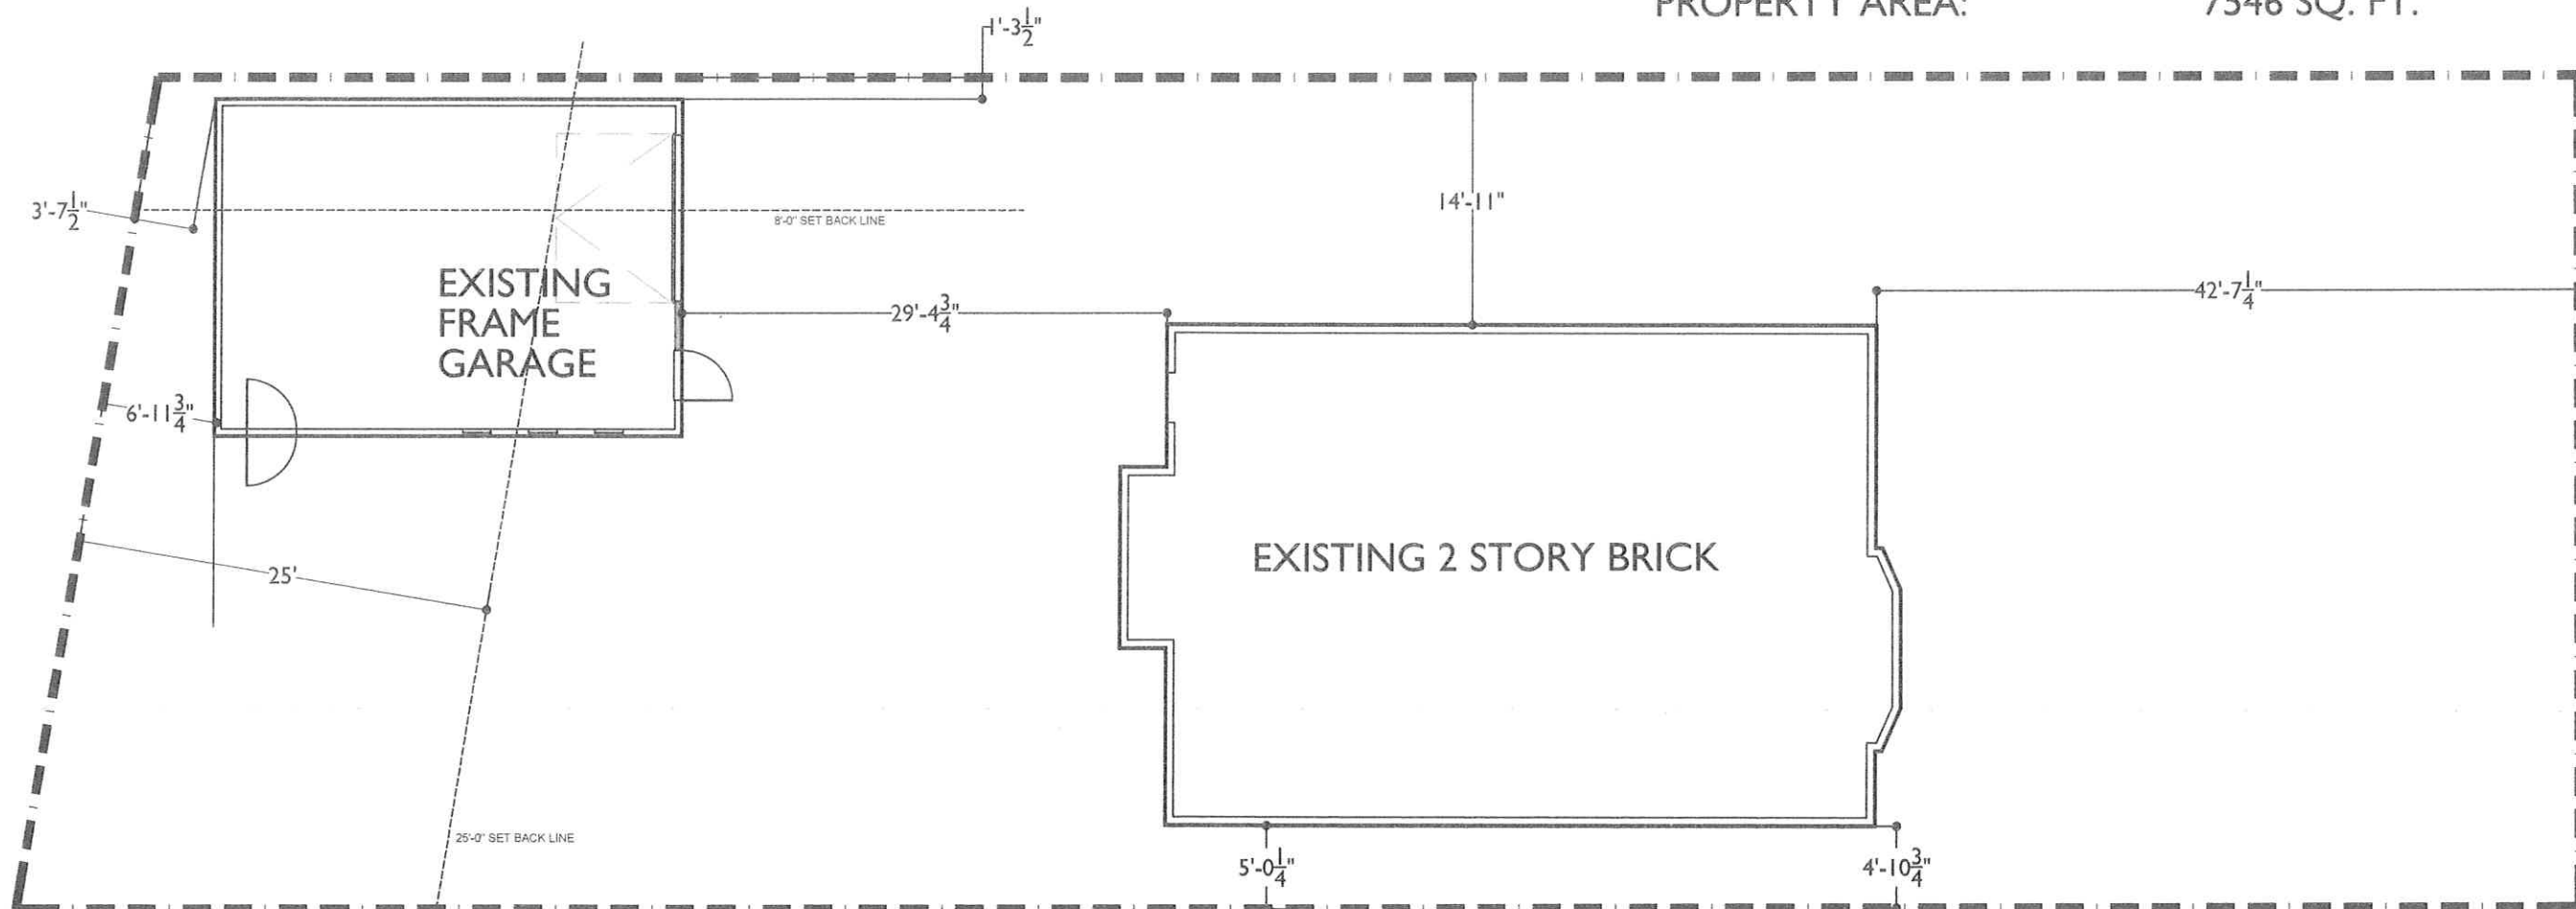

EXISTING SITE PLAN

FOOT PRINT HOUSE:	1340 SQ. FT.
FOOT PRINT:	574 SQ. FT.
PROPERTY AREA:	7546 SQ. FT.
PERCENTAGE COVERAGE:	25.4%




MARK REINHOLD architect

1120 Forest Road, Lakewood, Ohio 44107 (216).906.7097

SUSAN UMBENHOUR RESIDENCE

1032 ELMWOOD, ROCKY RIVER, OHIO

TO BE DETERMINED
02-26-2025
SCHEMATIC

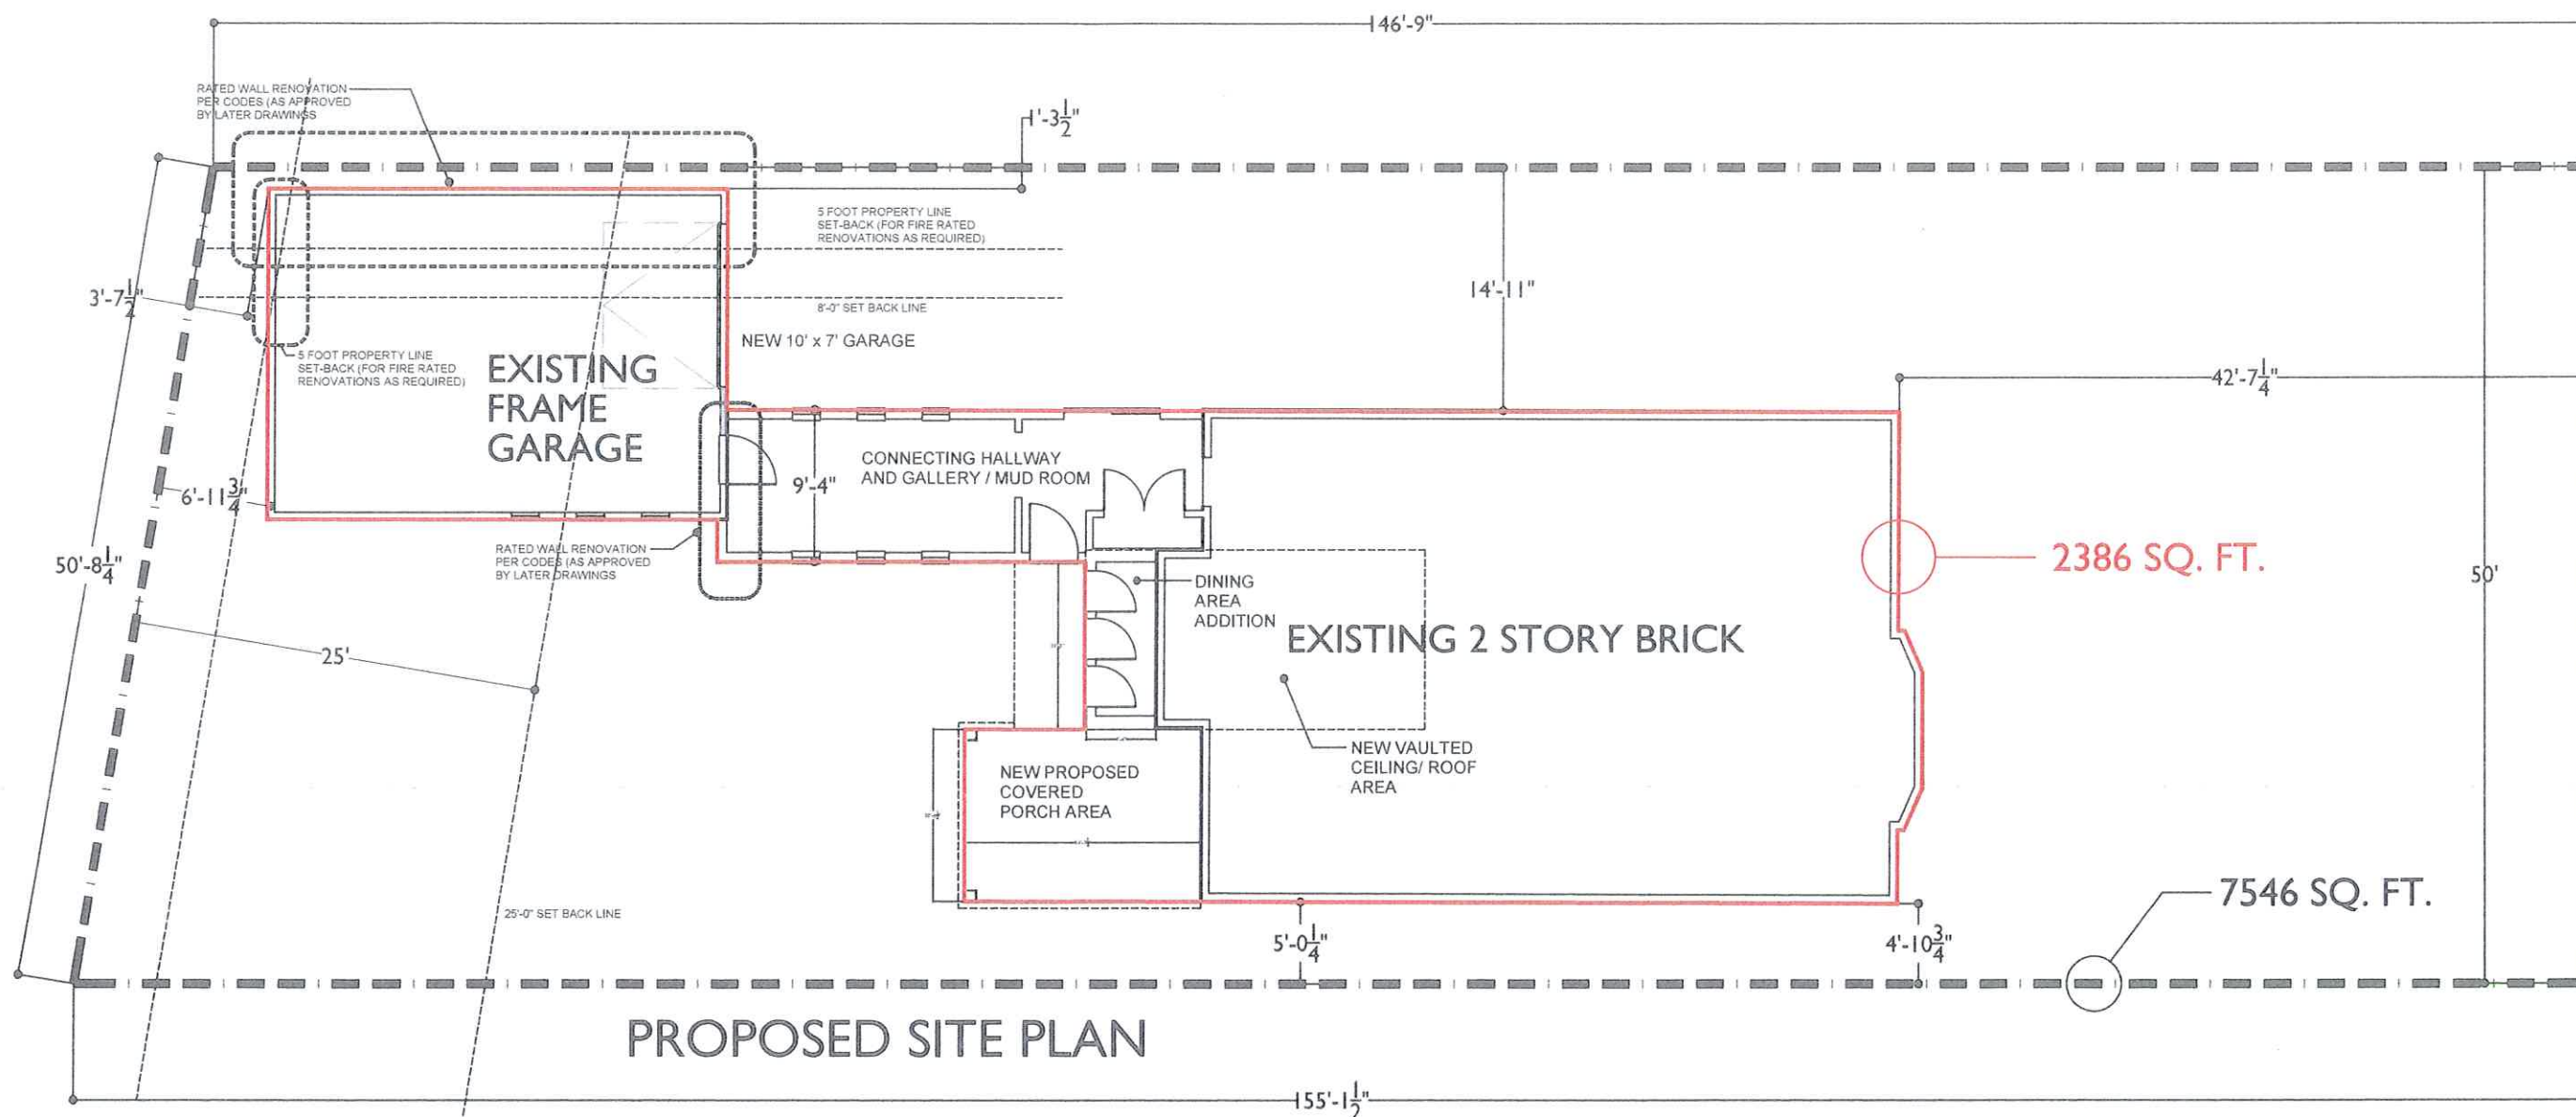

FOOT PRINT: 2386 SQ. FT.
 PROPERTY AREA: 7546 SQ. FT.
 PERCENTAGE COVERAGE: 31.6%






MARK REINHOLD architect

1120 Forest Road, Lakewood, Ohio 44107 (216).906.7097

SUSAN UMBENHOUR RESIDENCE

1032 ELMWOOD, ROCKY RIVER, OHIO

TO BE DETERMINED
 02-26-2025
 SCHEMATIC

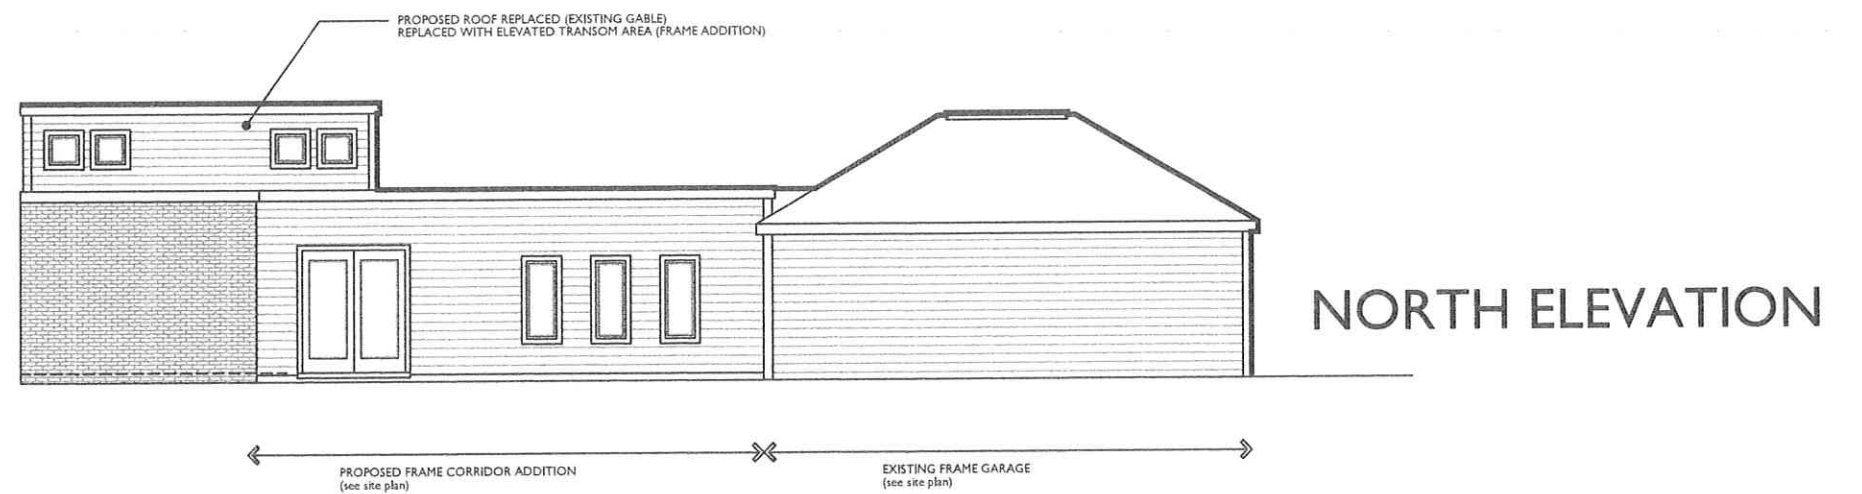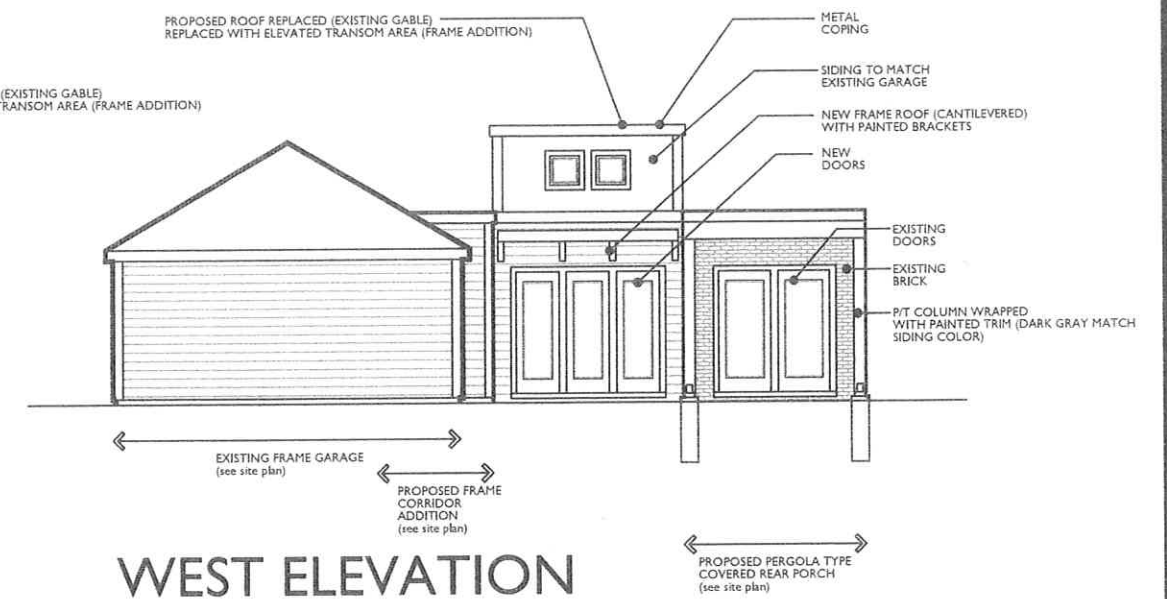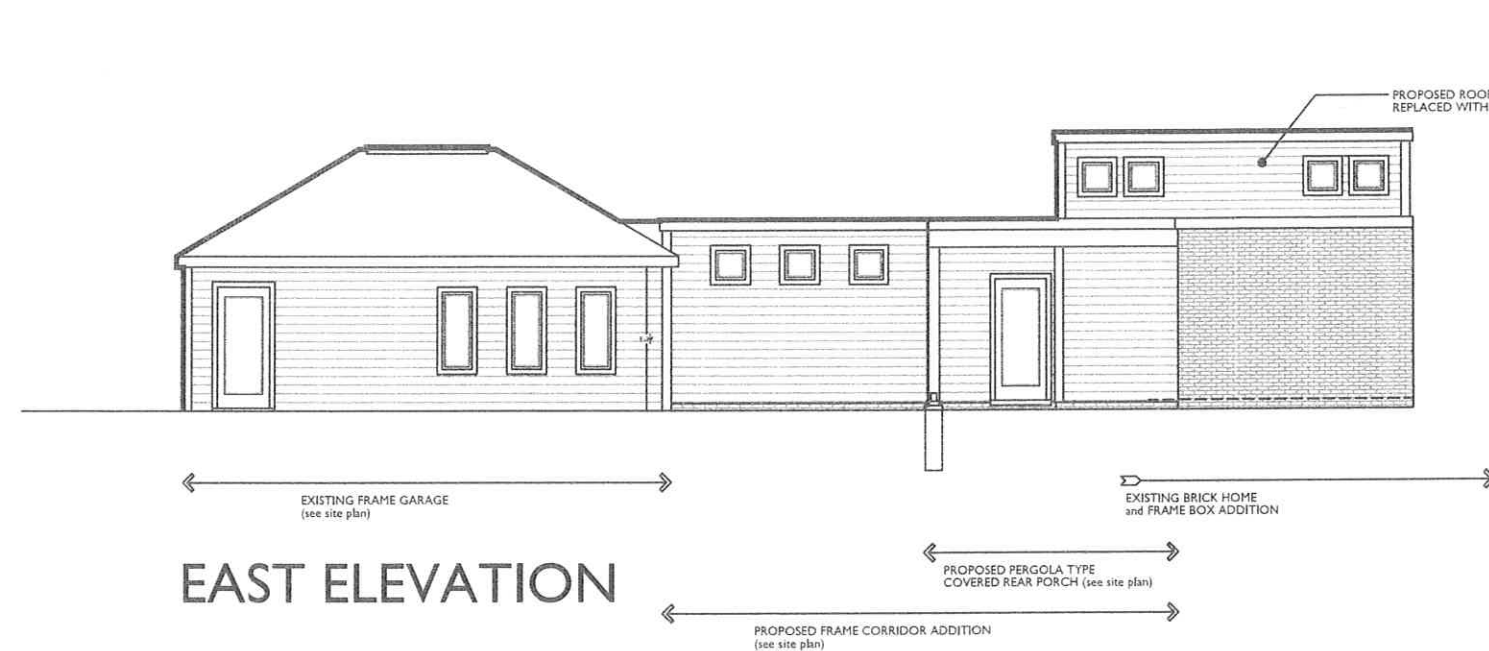

MARK REINHOLD architect

1120 Forest Road, Lakewood, Ohio 44107 (216).906.7097

DATE: 02-26-2025
SCHEMATIC

SUSAN UMBENHOUR RESIDENCE

1032 ELMWOOD, ROCKY RIVER, OHIO