


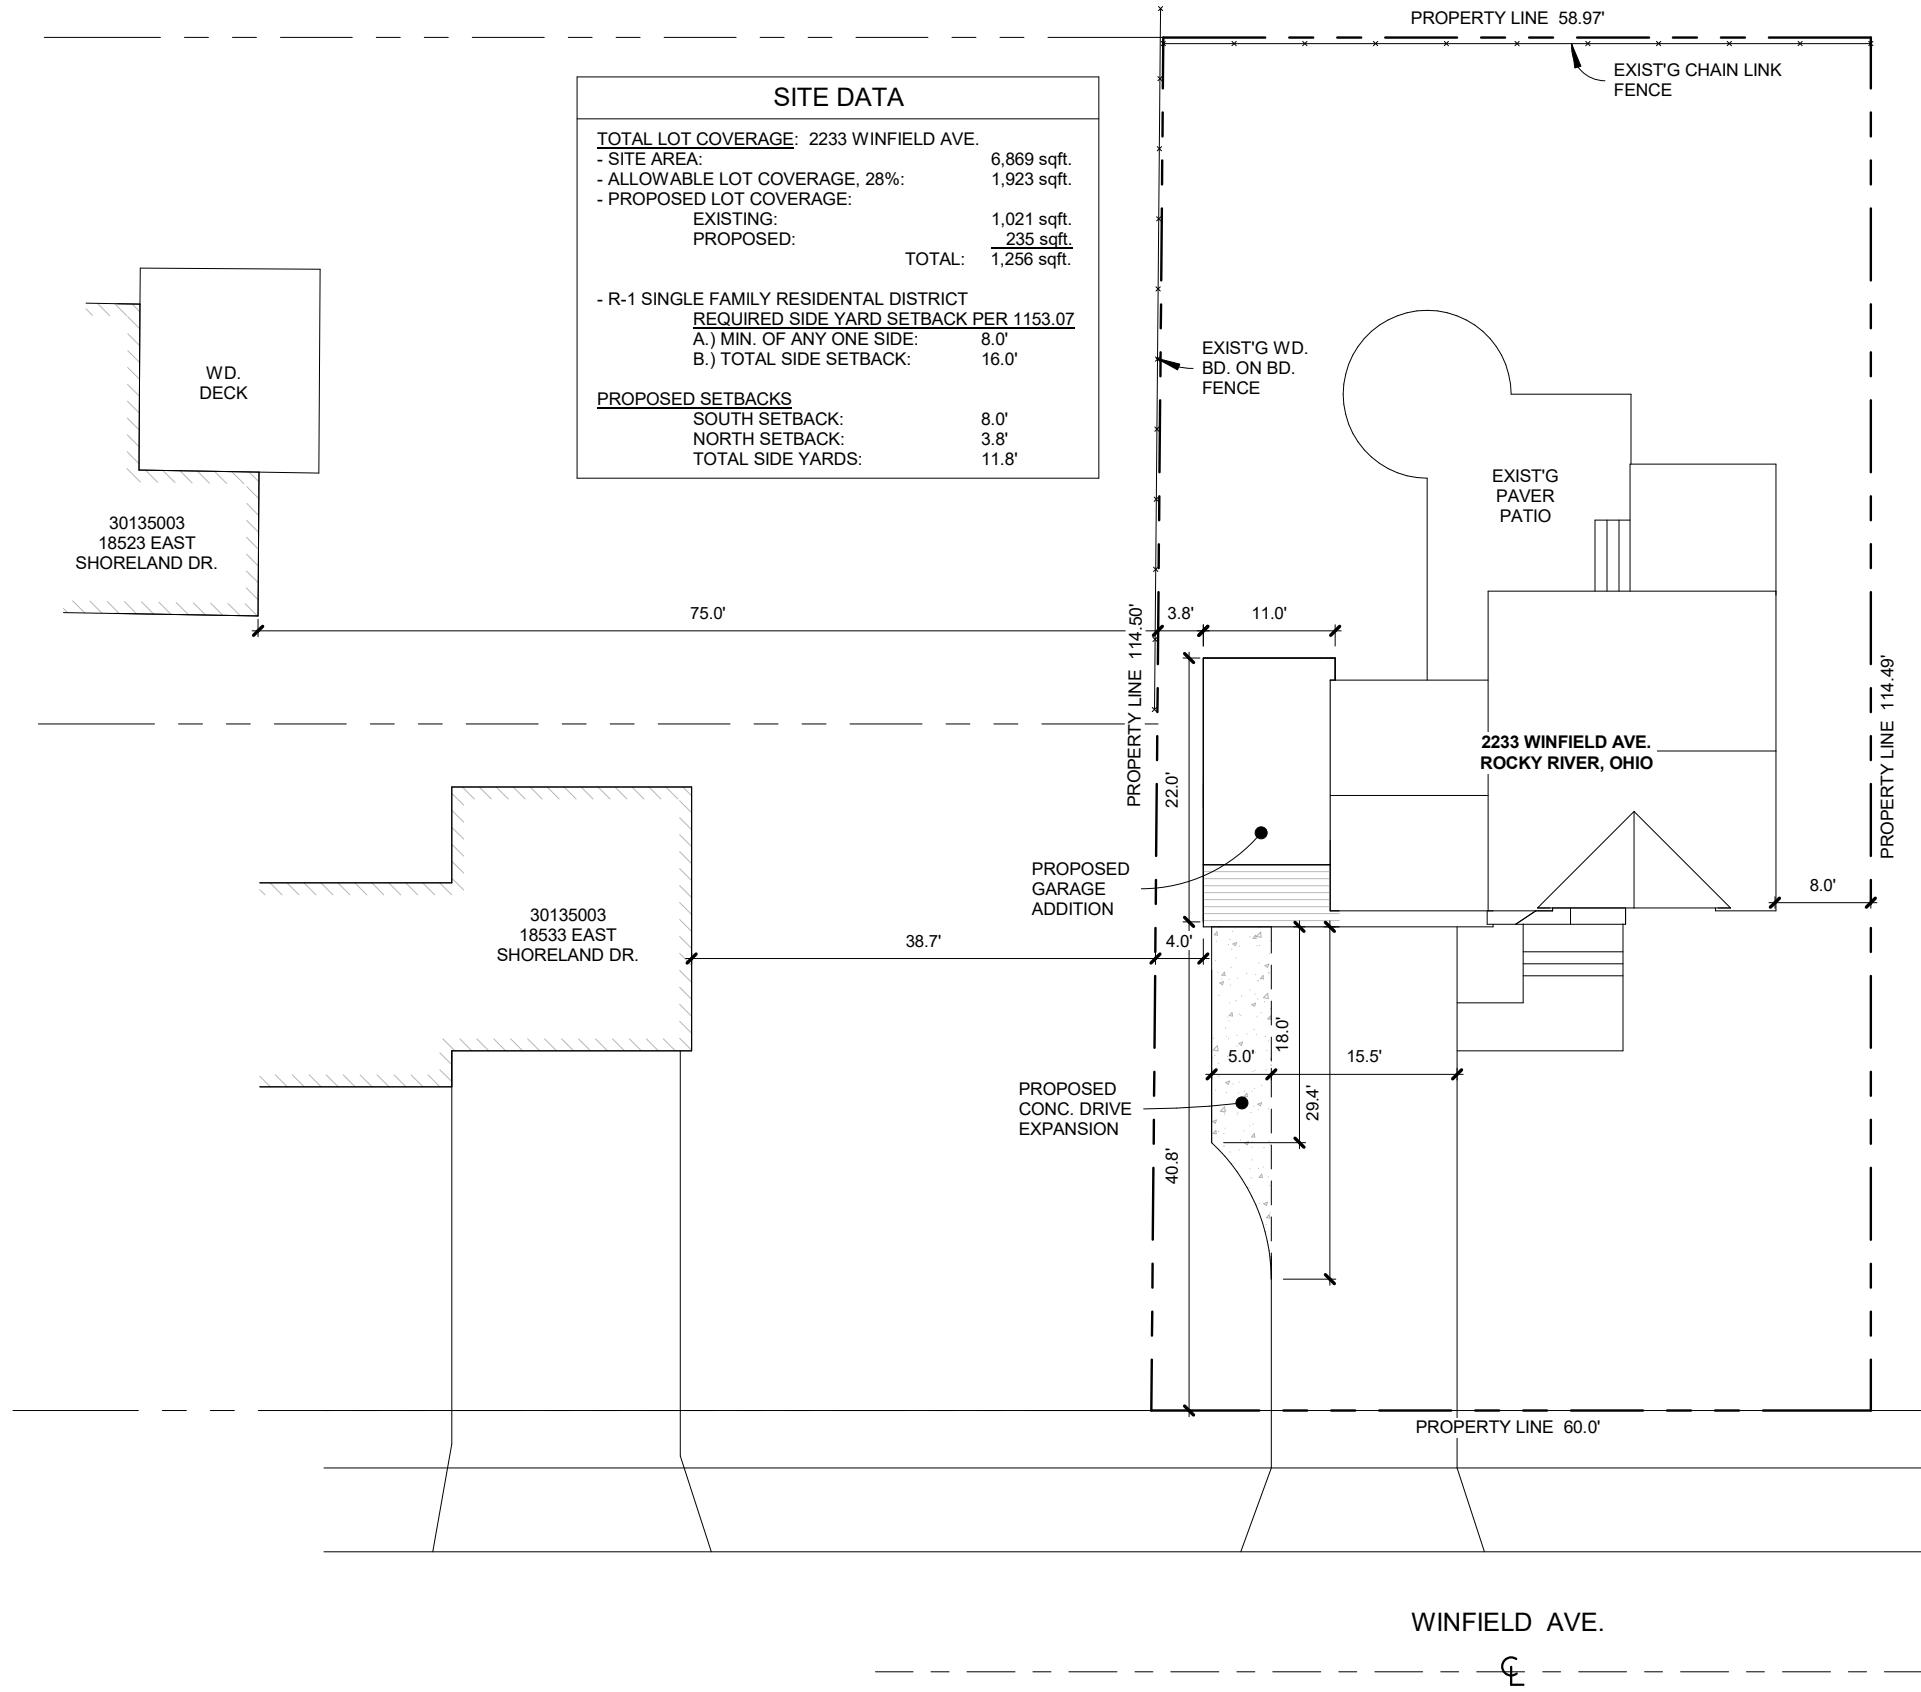

SITE PLAN
1/16" = 1'-0"



DATE: 5/5/25
REVISION:
PRELIMINARY

CAHILL RESIDENCE
2233 Winfield Ave., Rocky River, Ohio 44116
ARCHITECTS, C.A. McGETTRICK, LLC
14551 Madison Ave. Lakewood, Ohio 44107 216-227-0700 FAX: 216-227-0712

COMMISSION NO.
22510
CHARLES McGETTRICK JR. #775915
EXPIRATION DATE: 12/31/2025

SP