



Bold Properties LLC

Carport and Driveway

18997 / 18975 Hilliard Blvd
Rocky River, Ohio 44116


2025-05-27 Owner Review

Site Plan

A1.0

Project Number: 2514

COPYRIGHT © 2022 SCHMITZ DESIGN CO. LLC

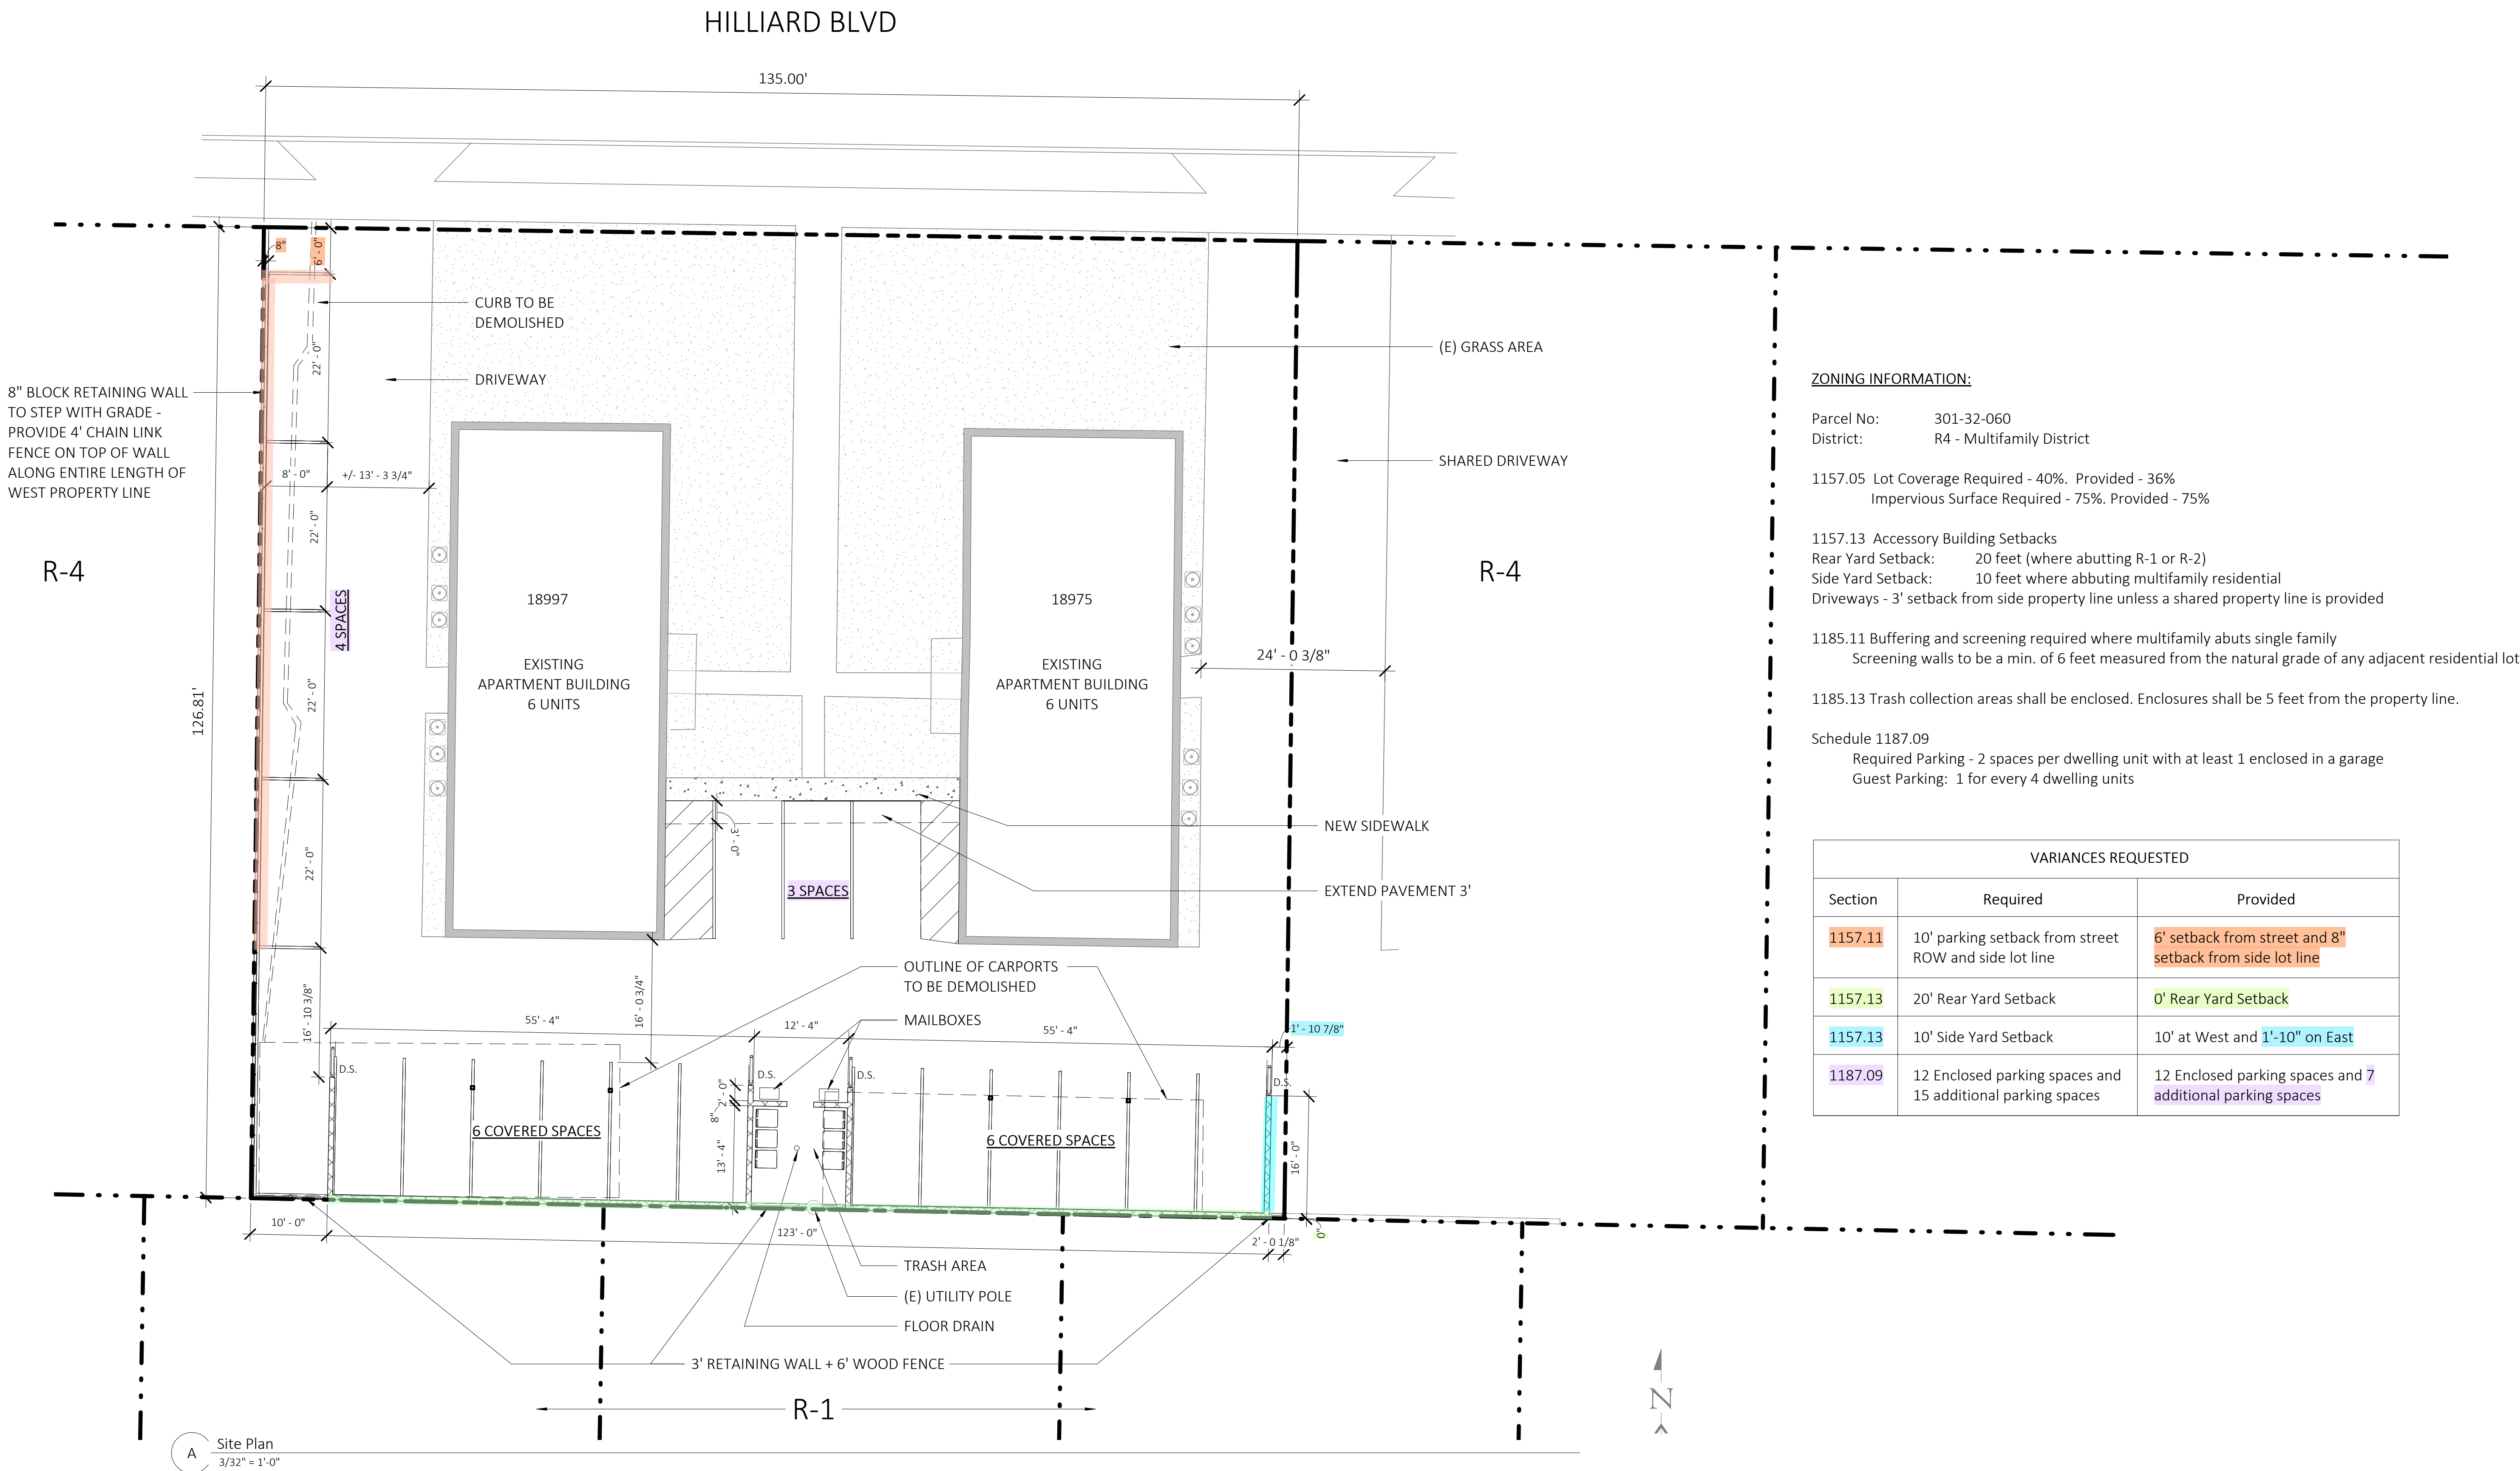

A Site Plan
3/32" = 1'-0"

Bold Properties LLC
Carport and Driveway
18997 / 18975 Hilliard Blvd
Rocky River, Ohio 44116

NOT FOR
CONSTRUCTION


2025-05-27 Owner Review

Floor Plans


A1.1

Project Number: 2514

COPYRIGHT © 2022 SCHMITZ DESIGN CO. LLC

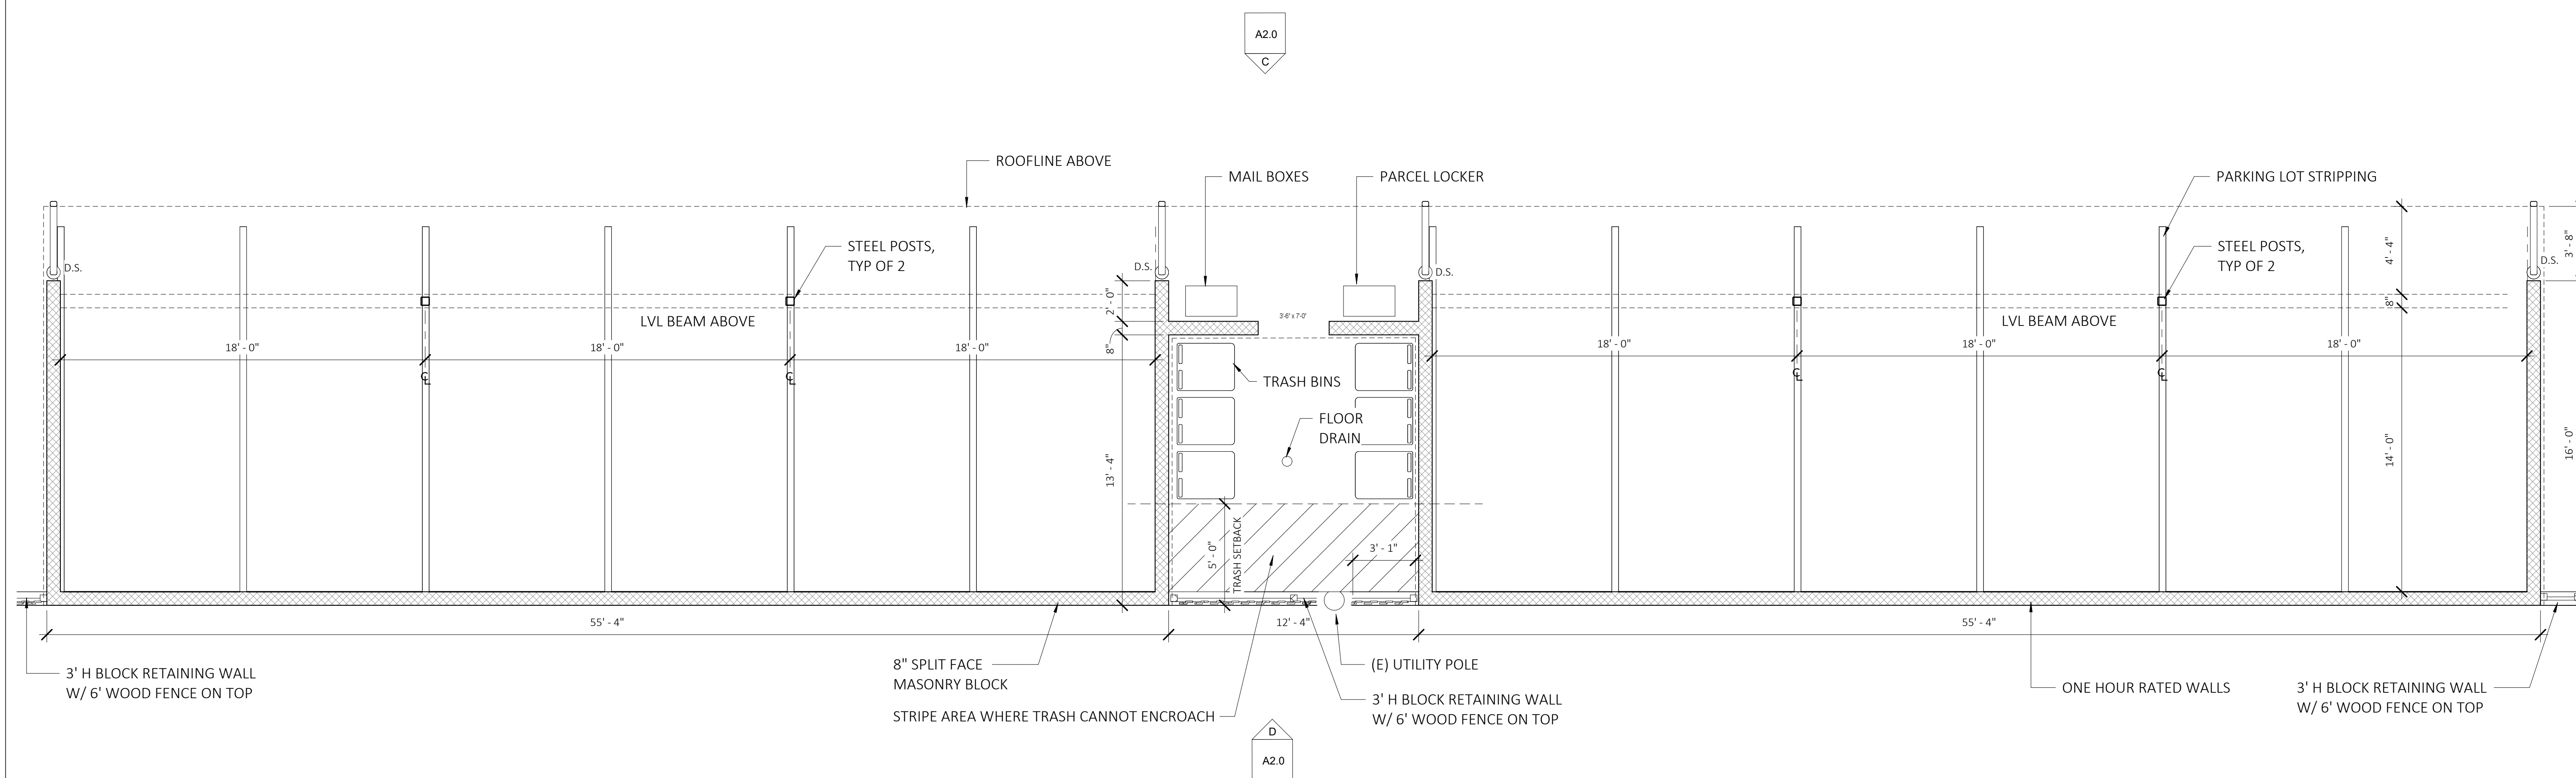

A Floor Plan
1/4" = 1'-0"

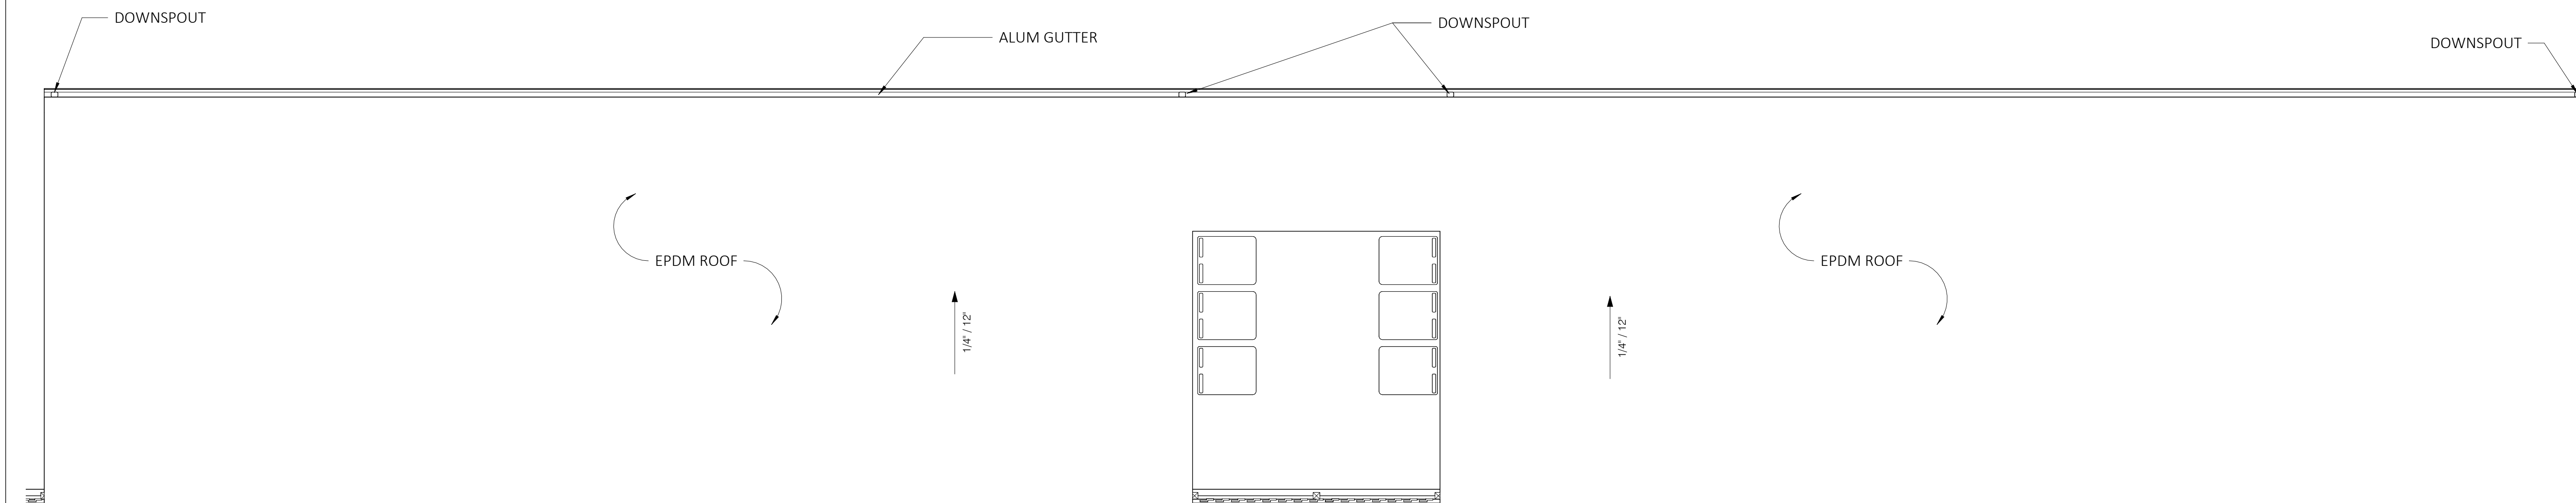

B Roof Plan
1/4" = 1'-0"




NOT FOR
CONSTRUCTION

2025-05-27 Owner Review

Exterior
Elevations

A2.0


Project Number: 2514

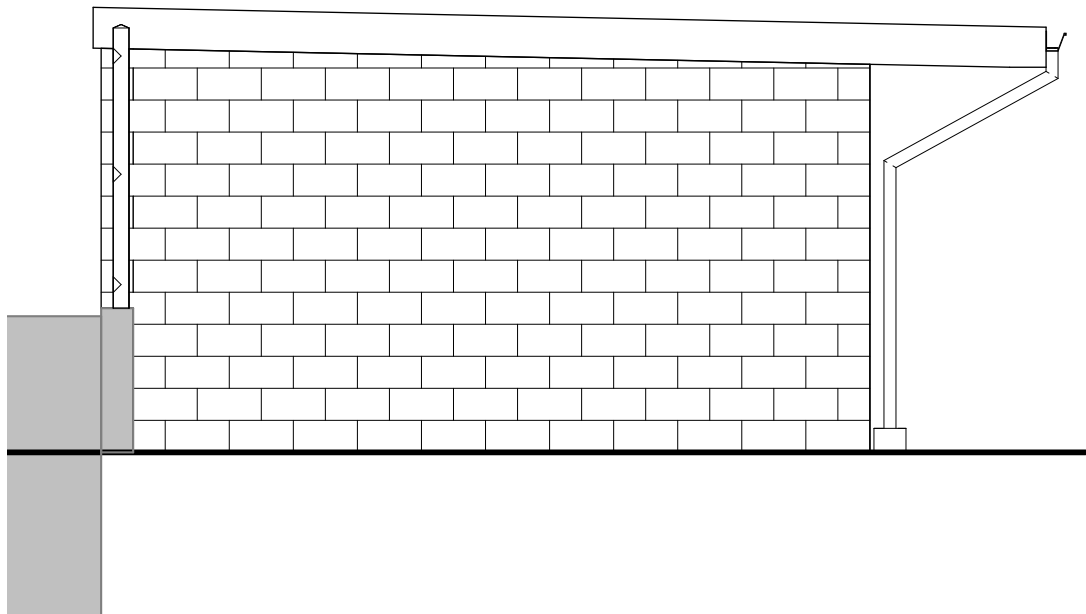

A

East Elevation

1/4" = 1'-0"

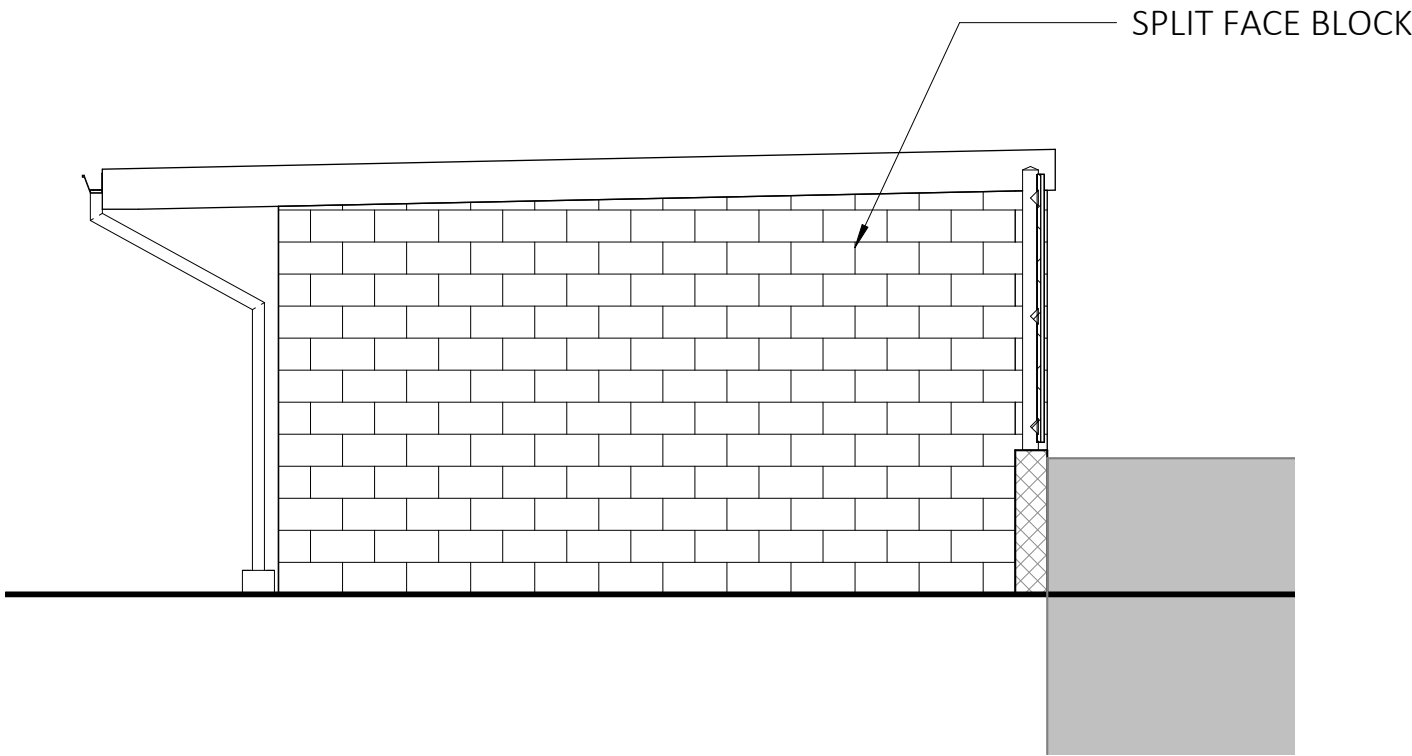

B

West Elevation


1/4" = 1'-0"



C

North Elevation

1/4" = 1'-0"

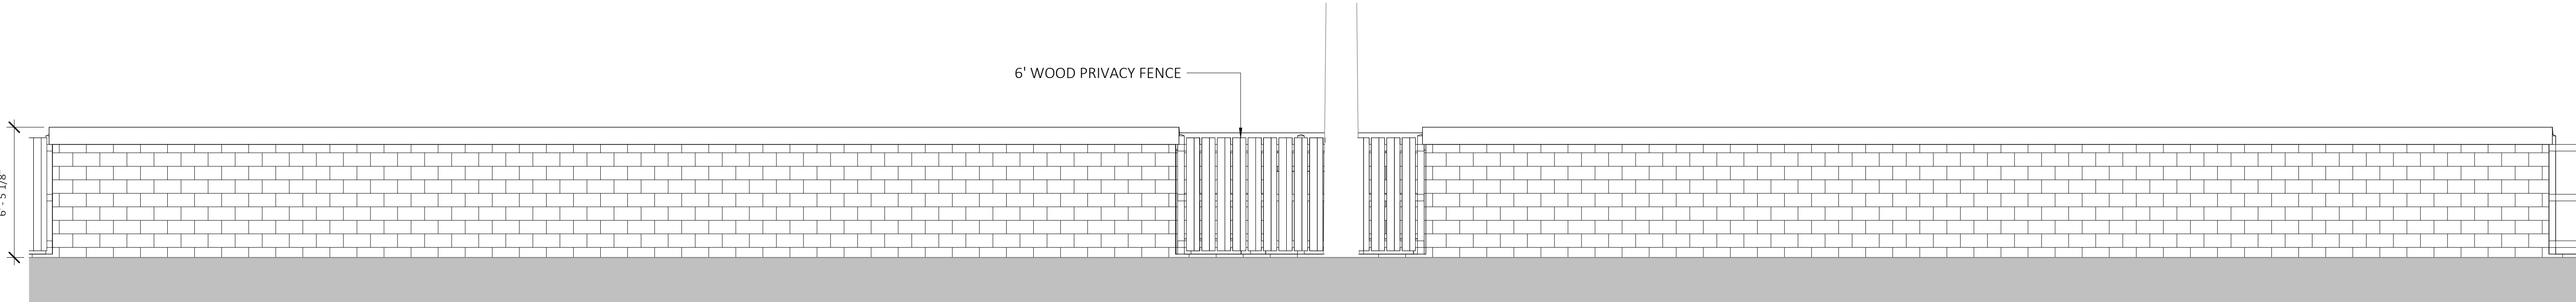

D

South Elevation

1/4" = 1'-0"

Bold Properties LLC

Carport and Driveway

18997 / 18975 Hilliard Blvd
Rocky River, Ohio 44116

NOT FOR
CONSTRUCTION

2025-05-27 Owner Review

Exterior 3D
Views

A2.1

Project Number: 2514

COPYRIGHT © 2022 SCHMITZ DESIGN CO. LLC

