



Front View

Naem Pool House

1839 Wynwood Rd. Rocky River, Oh 44116



View from Porch
Naem Pool House
1839 Wynwood Rd. Rocky River, Oh 44116



View from Lawn

Naem Pool House

1839 Wynwood Rd. Rocky River, Oh 44116



View from Firepit
Naem Pool House
1839 Wynwood Rd. Rocky River, Oh 44116



Kitchen View

Naem Pool House


1839 Wynwood Rd. Rocky River, Oh 44116




Lounge View


Naem Pool House

1839 Wynwood Rd. Rocky River, Oh 44116

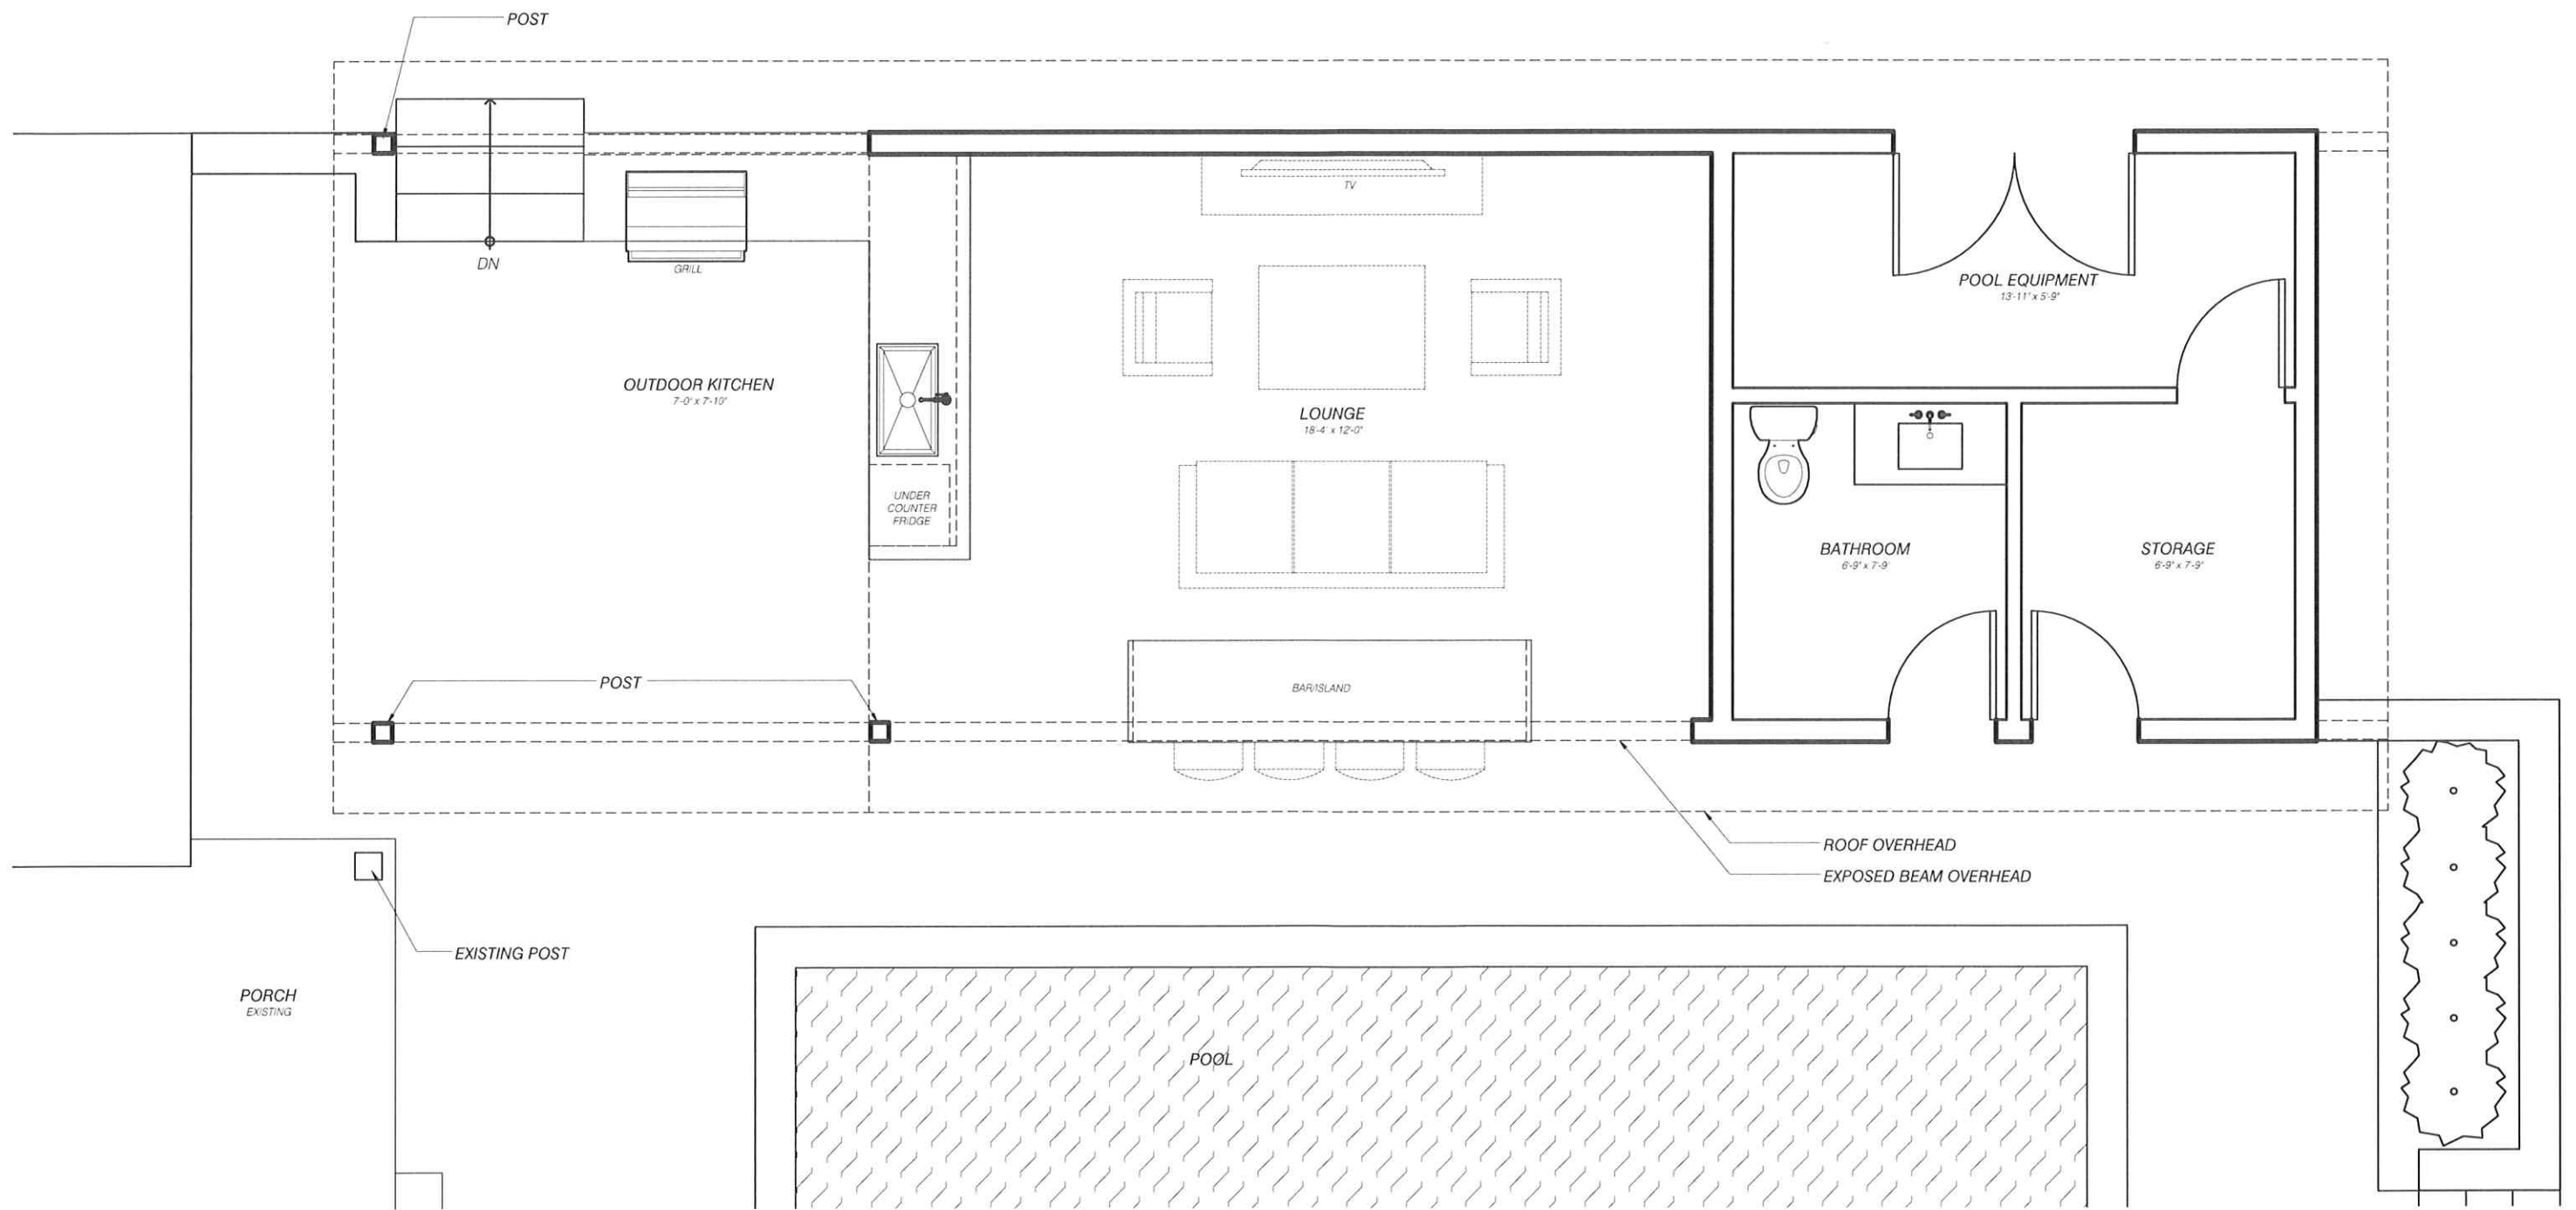


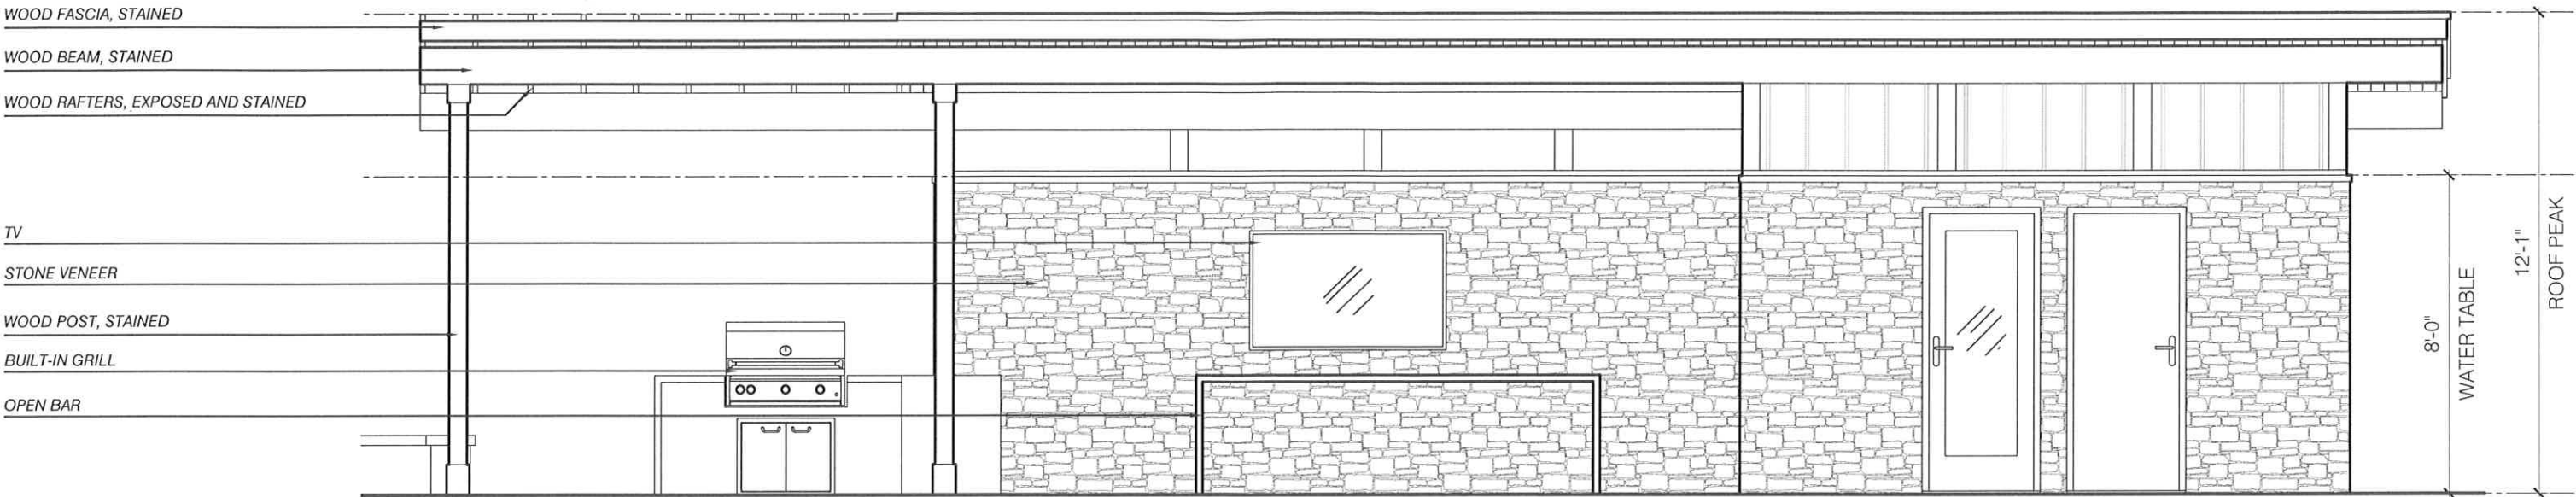


FRONT ELEVATION

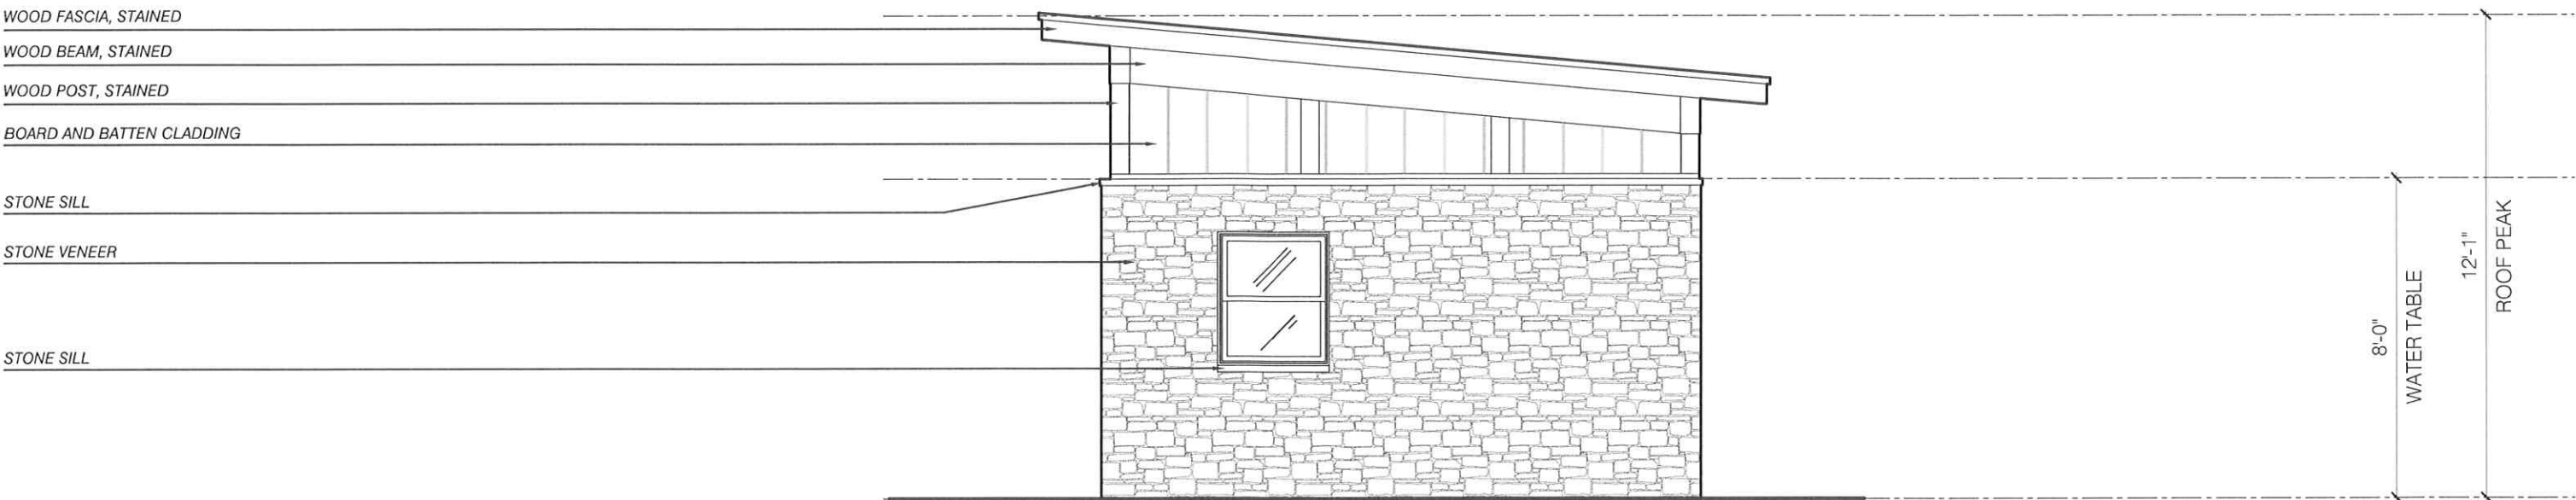

SIDE ELEVATION

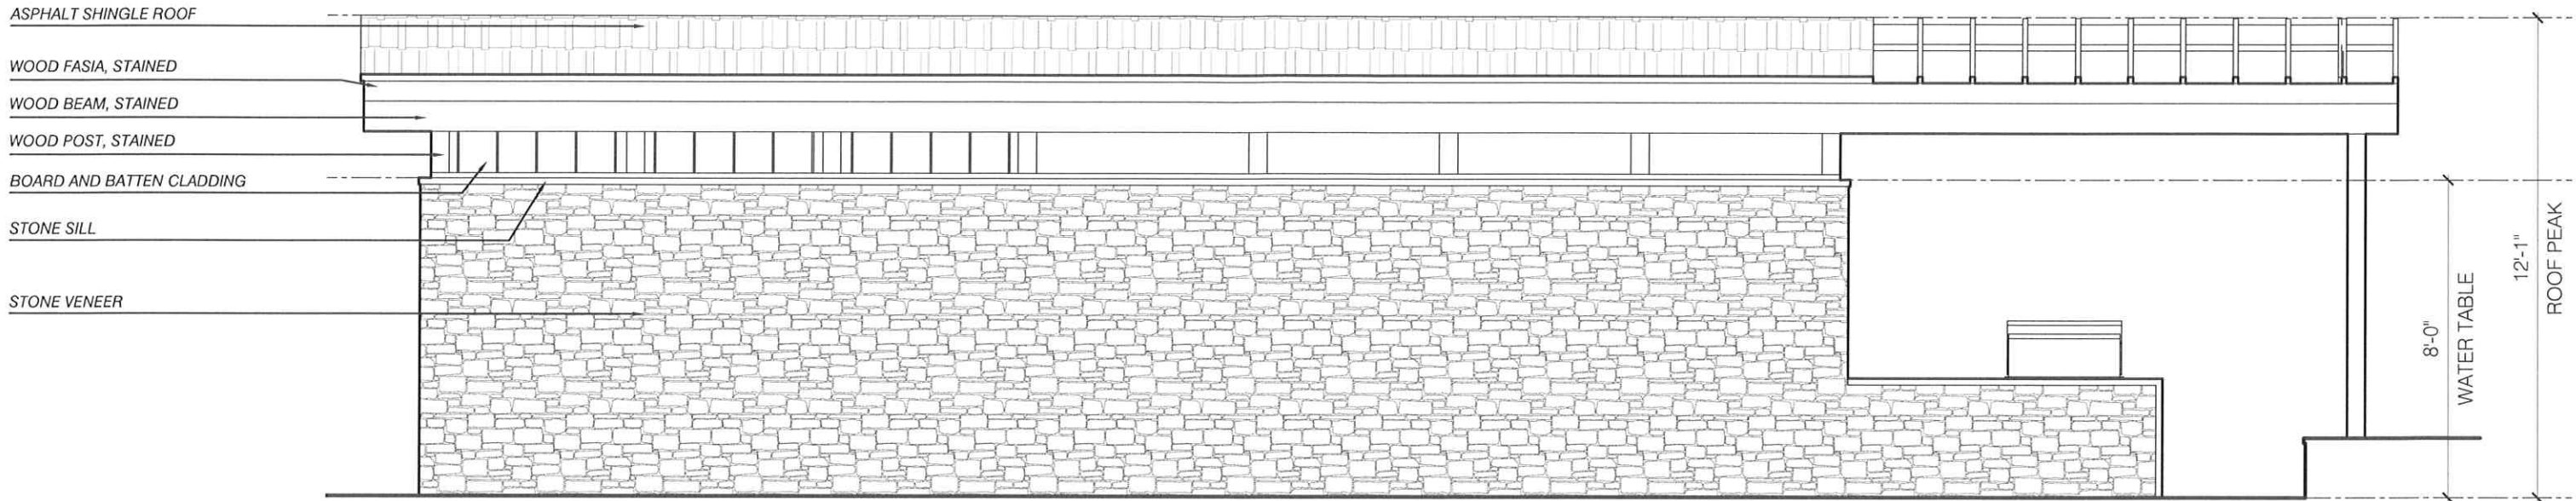

BACK ELEVATION

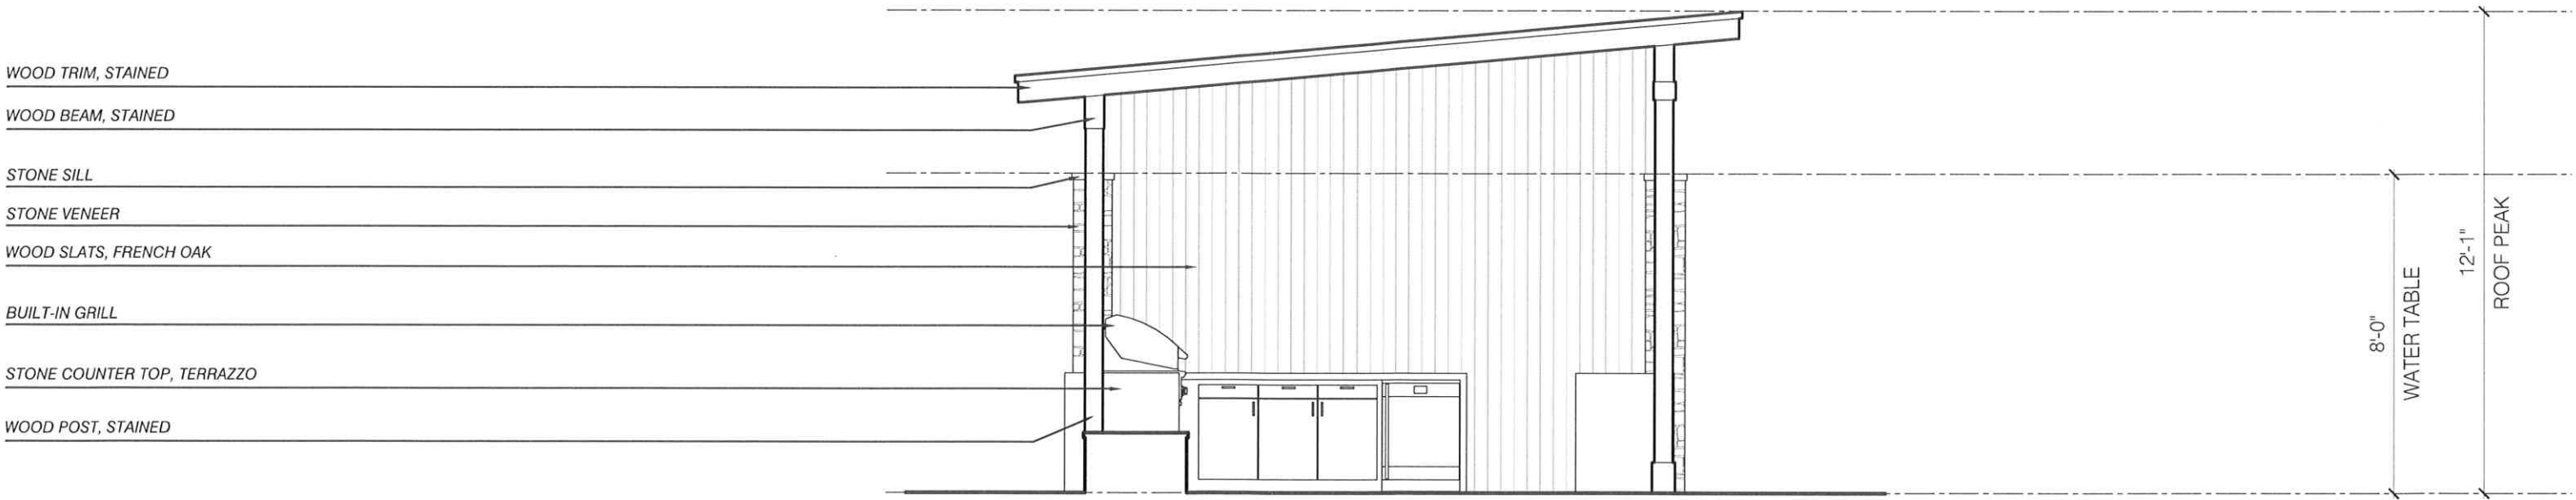

SIDE ELEVATION