





GKHE  
PROPERTIES  
19800 DETROIT  
FENCE

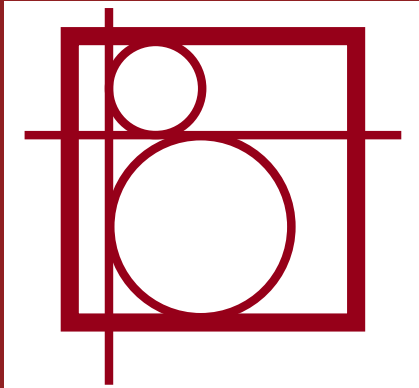

**LOCATION:** 19800 DETROIT RD

**SCOPE:** NEW FENCE AND LANDSCAPING

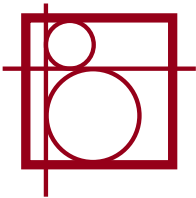

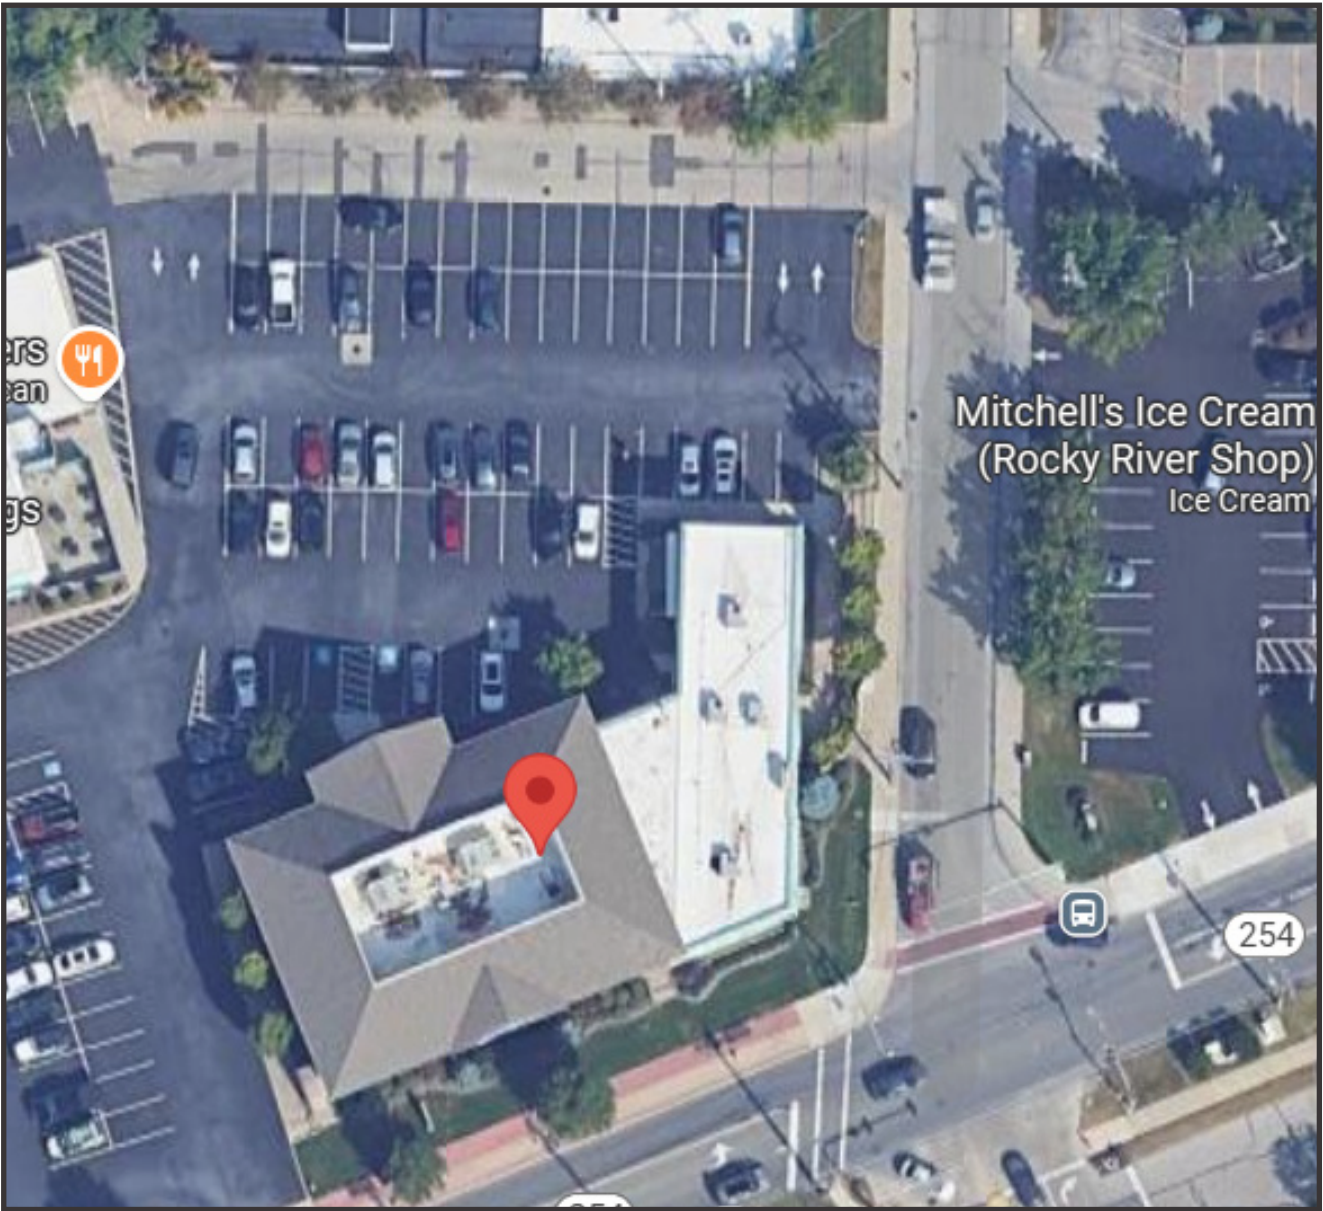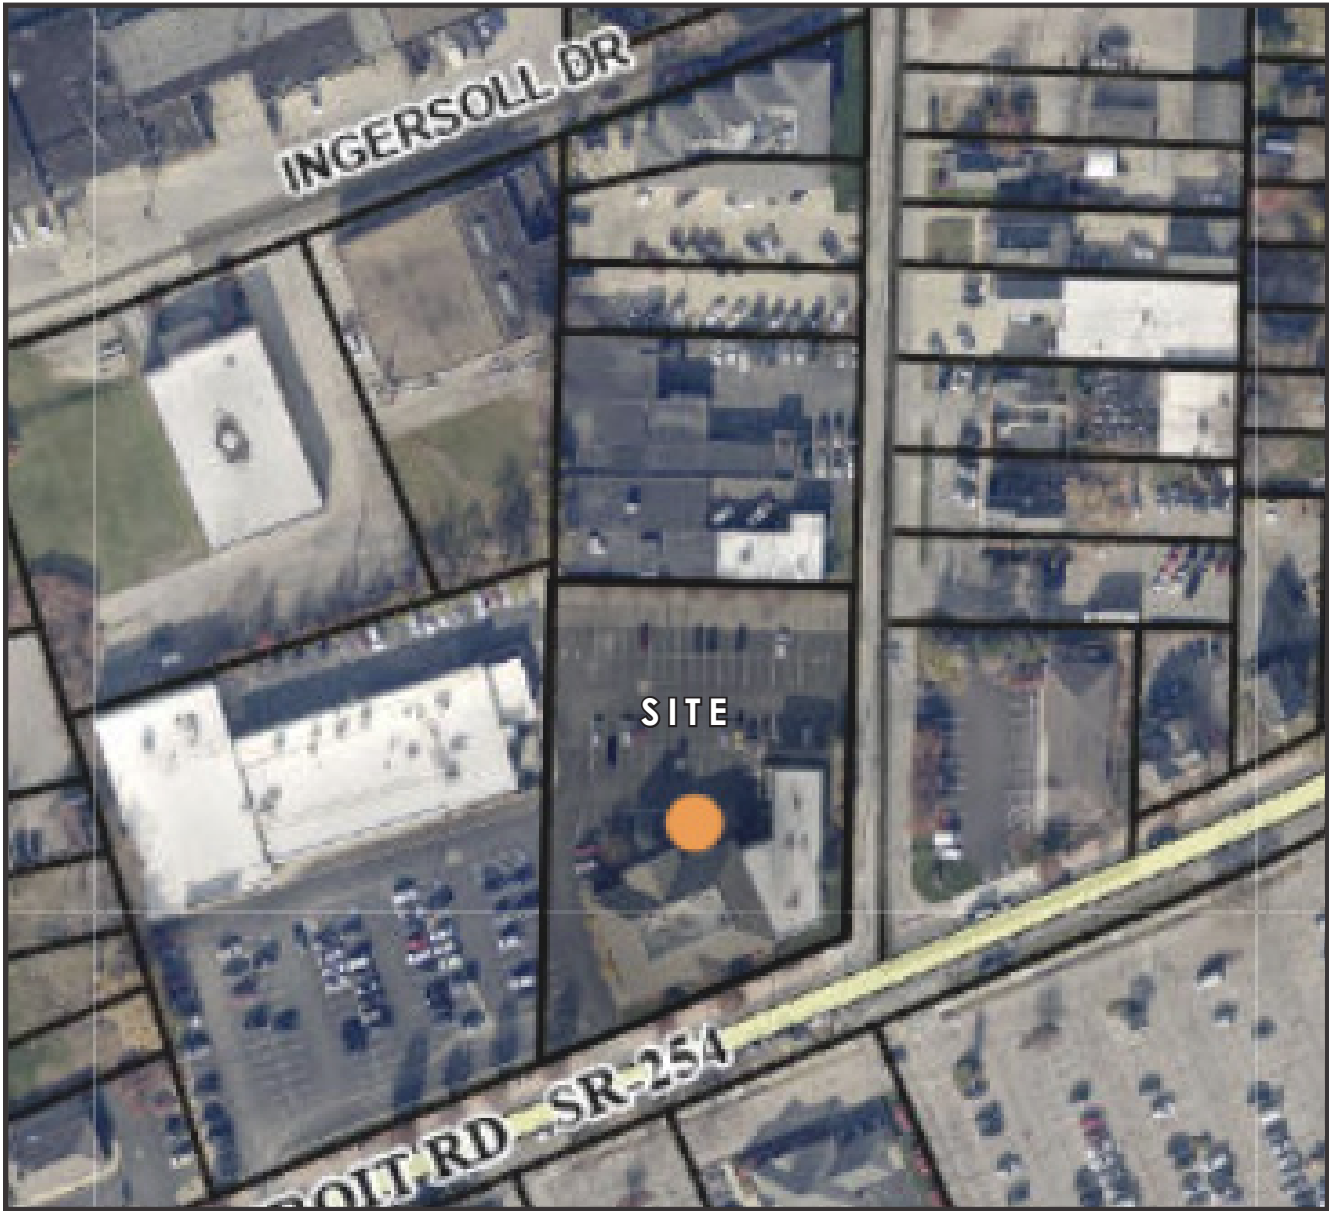



# EXISTING SITE PHOTOS



CORNER VIEW



VIEW FROM LINDA ST.



VIEW TO LINDA ST.





VIEW TO NORTH




VIEW TO SOUTH




PROPOSED SITE PLAN

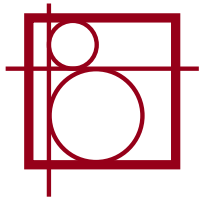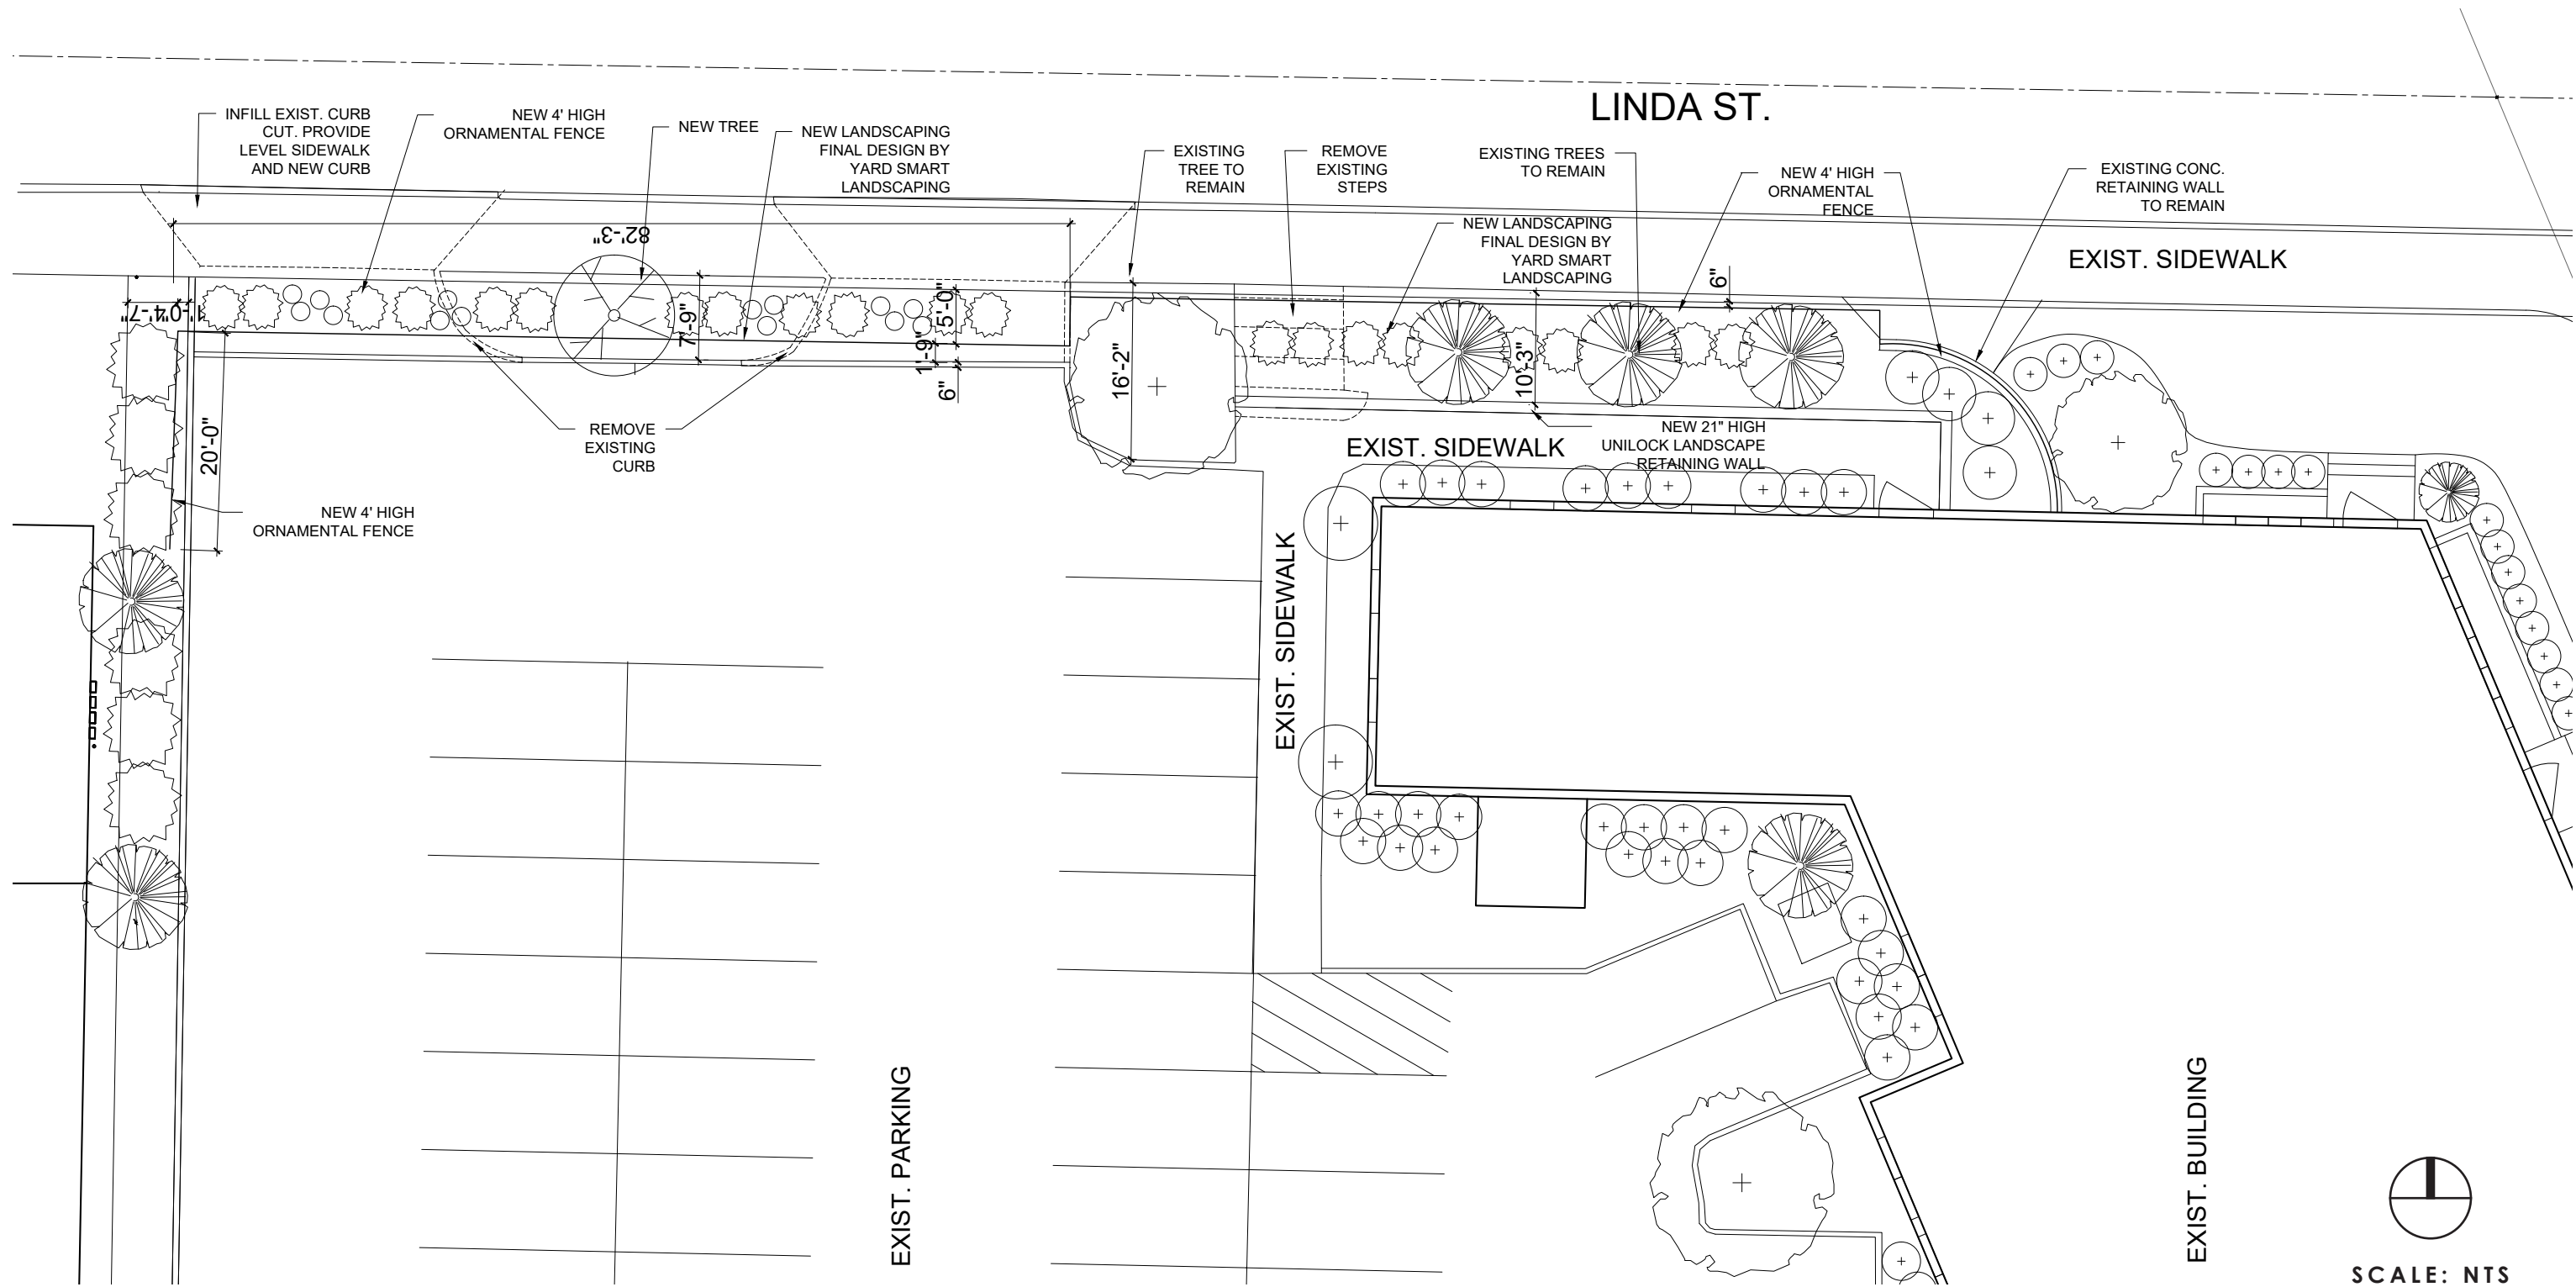


EXISTING PARKING PLAN

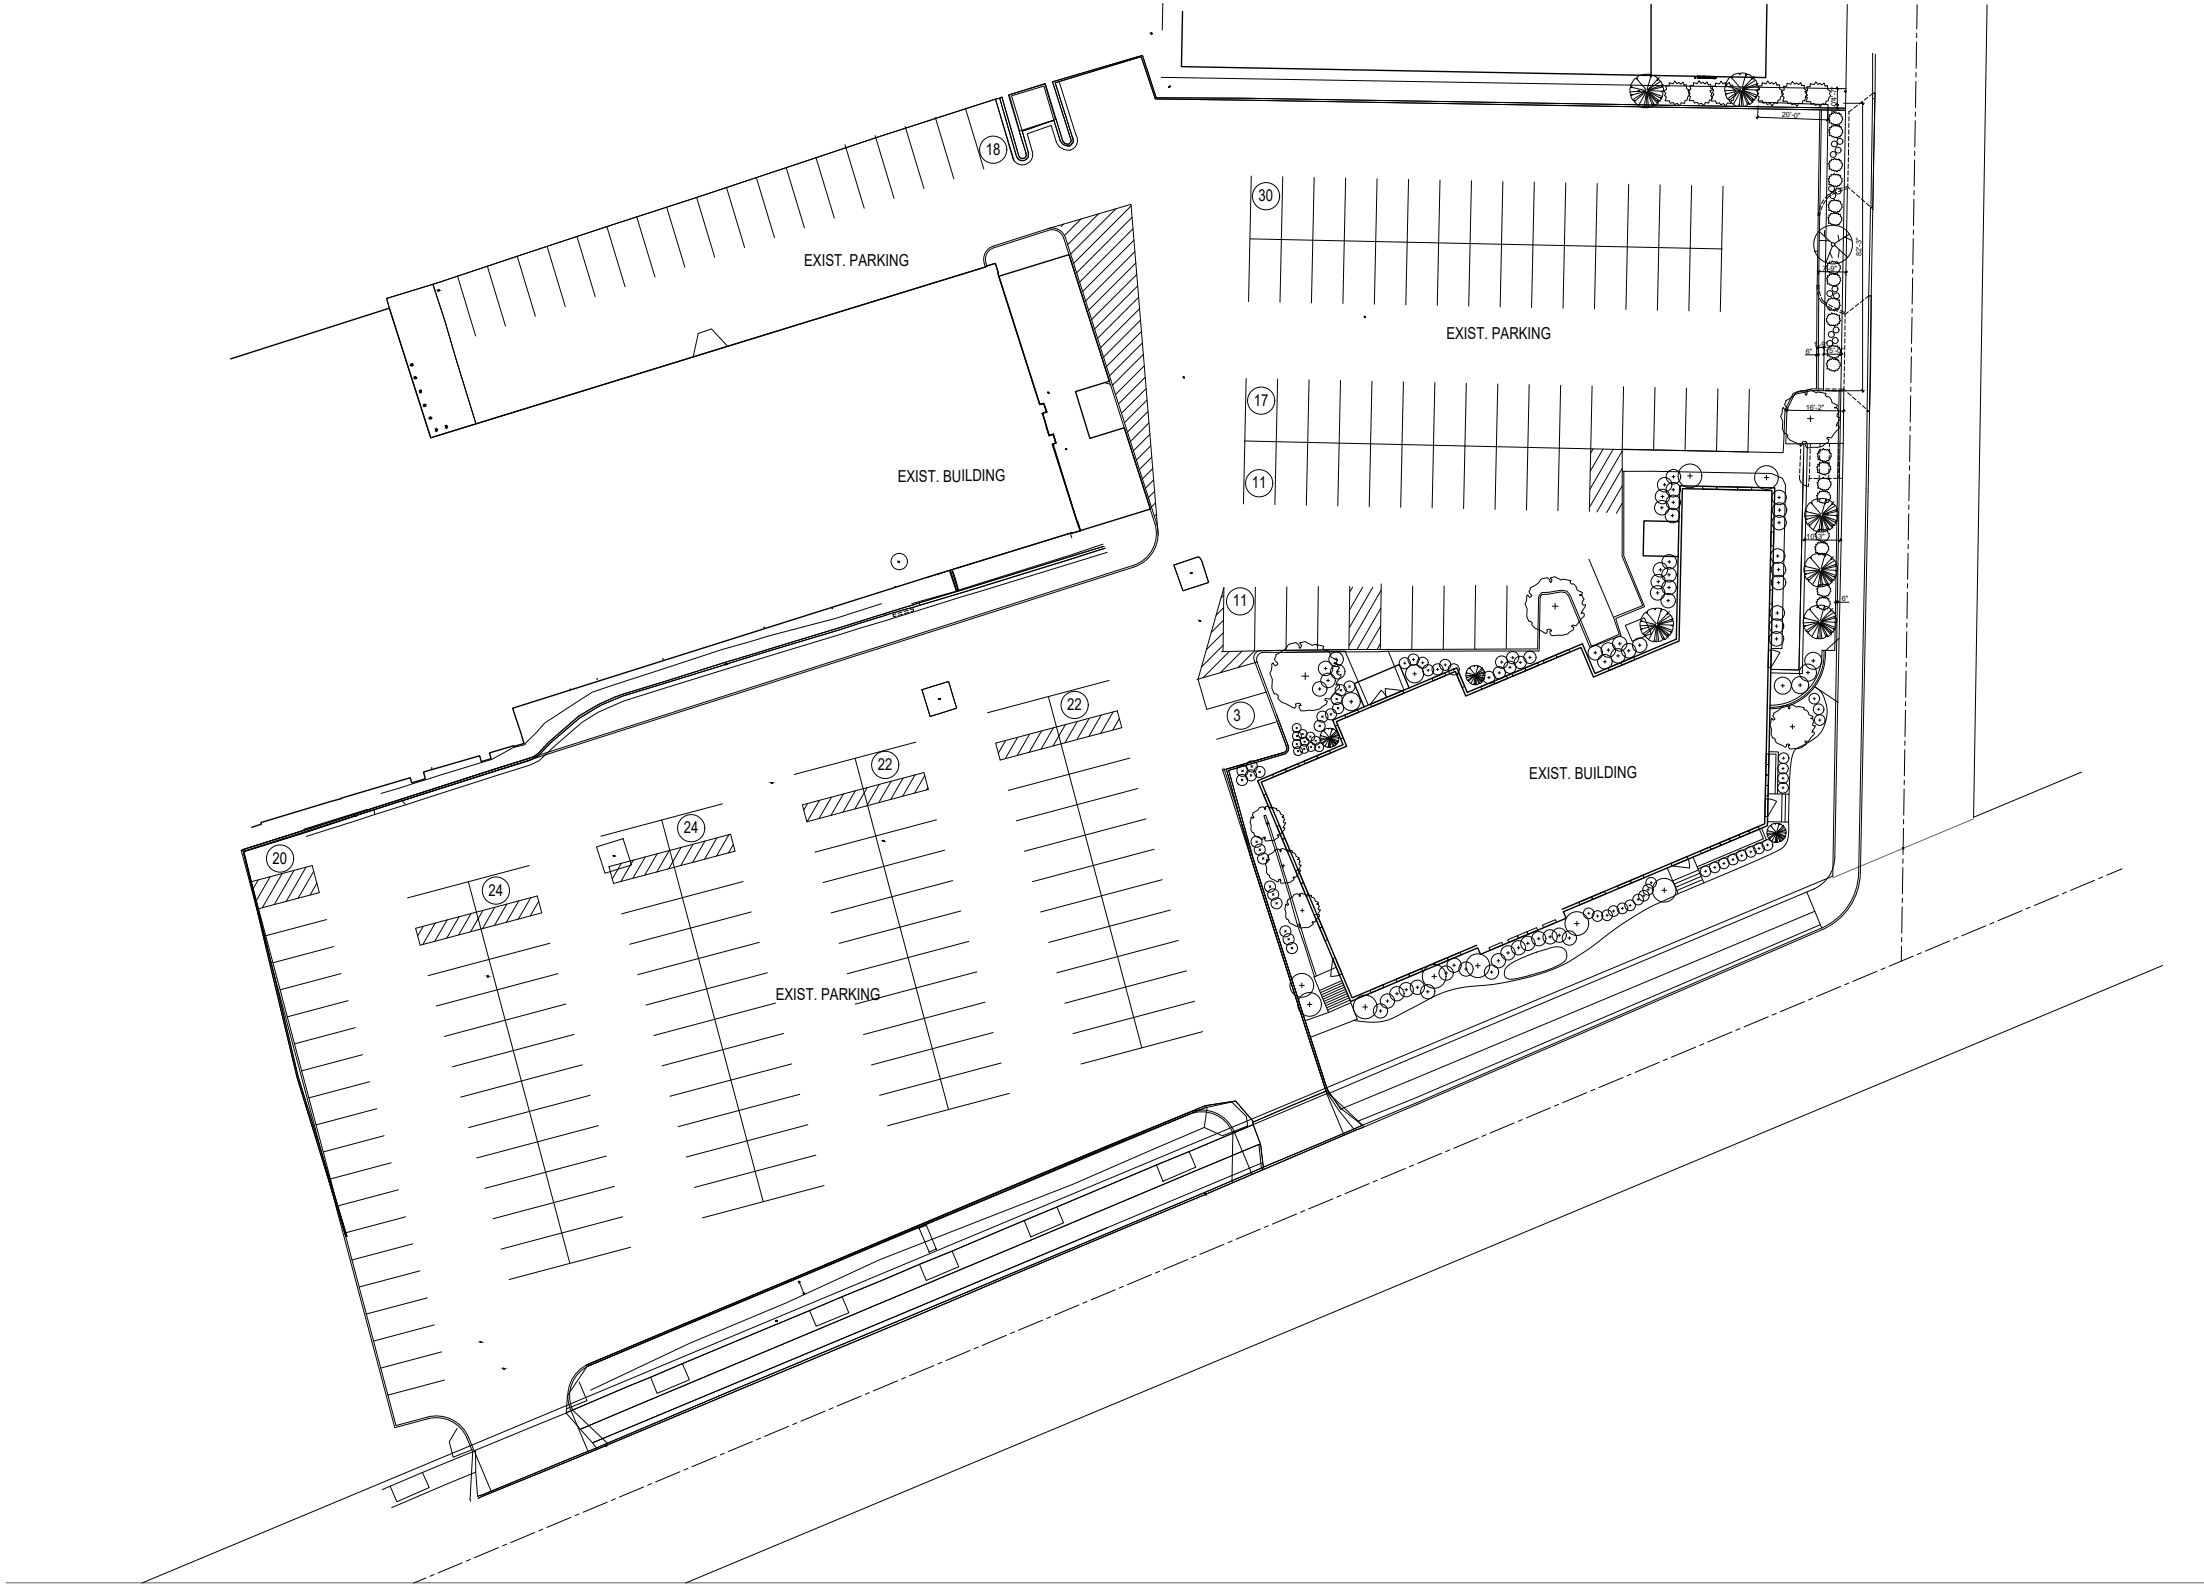

SCALE: NTS

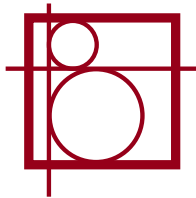

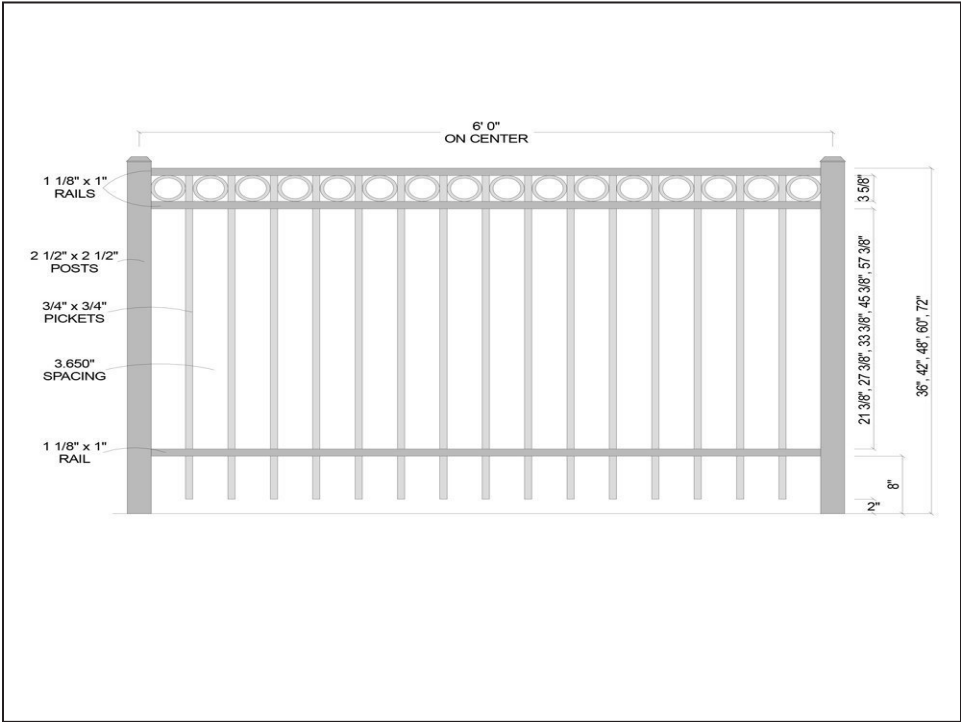

FENCE DETAILS

LANDSCAPING - PLANT PALETTE



"ROYAL PURPLE" LILY TURF (*Liriope muscari*)  
**Zones:** 1-11  
**Exposure:** Full sun to partial shade  
**Height/Spread:** 12-24 inches tall, 12-24 inches wide



*Echinacea purpurea*  
Purple Coneflower  
Herbaceous perennial  
Height: 2-5' | Spread: 1.5- 2'



*Tilia americana* 'American Sentry'  
American Sentry Linden  
Deciduous tree  
Height: 50-80' | Spread: 30-50'



*Betula nigra* 'Heritage'  
River Birch  
Shade tree  
Height: 40-50' | Spread: 30-35'



*Hydrangea macrophylla* 'Endless Summer'  
Endless Summer Hydrangea  
Flowering shrub  
Height: 3-5' | Spread: 3-5'



*Taxus x hicksii*  
Hicks Yew  
Evergreen shrub  
Height: 10-15' | Spread: 3-4'

FINAL PLANT SELECTION BY YARD SMART LANDSCAPING

