
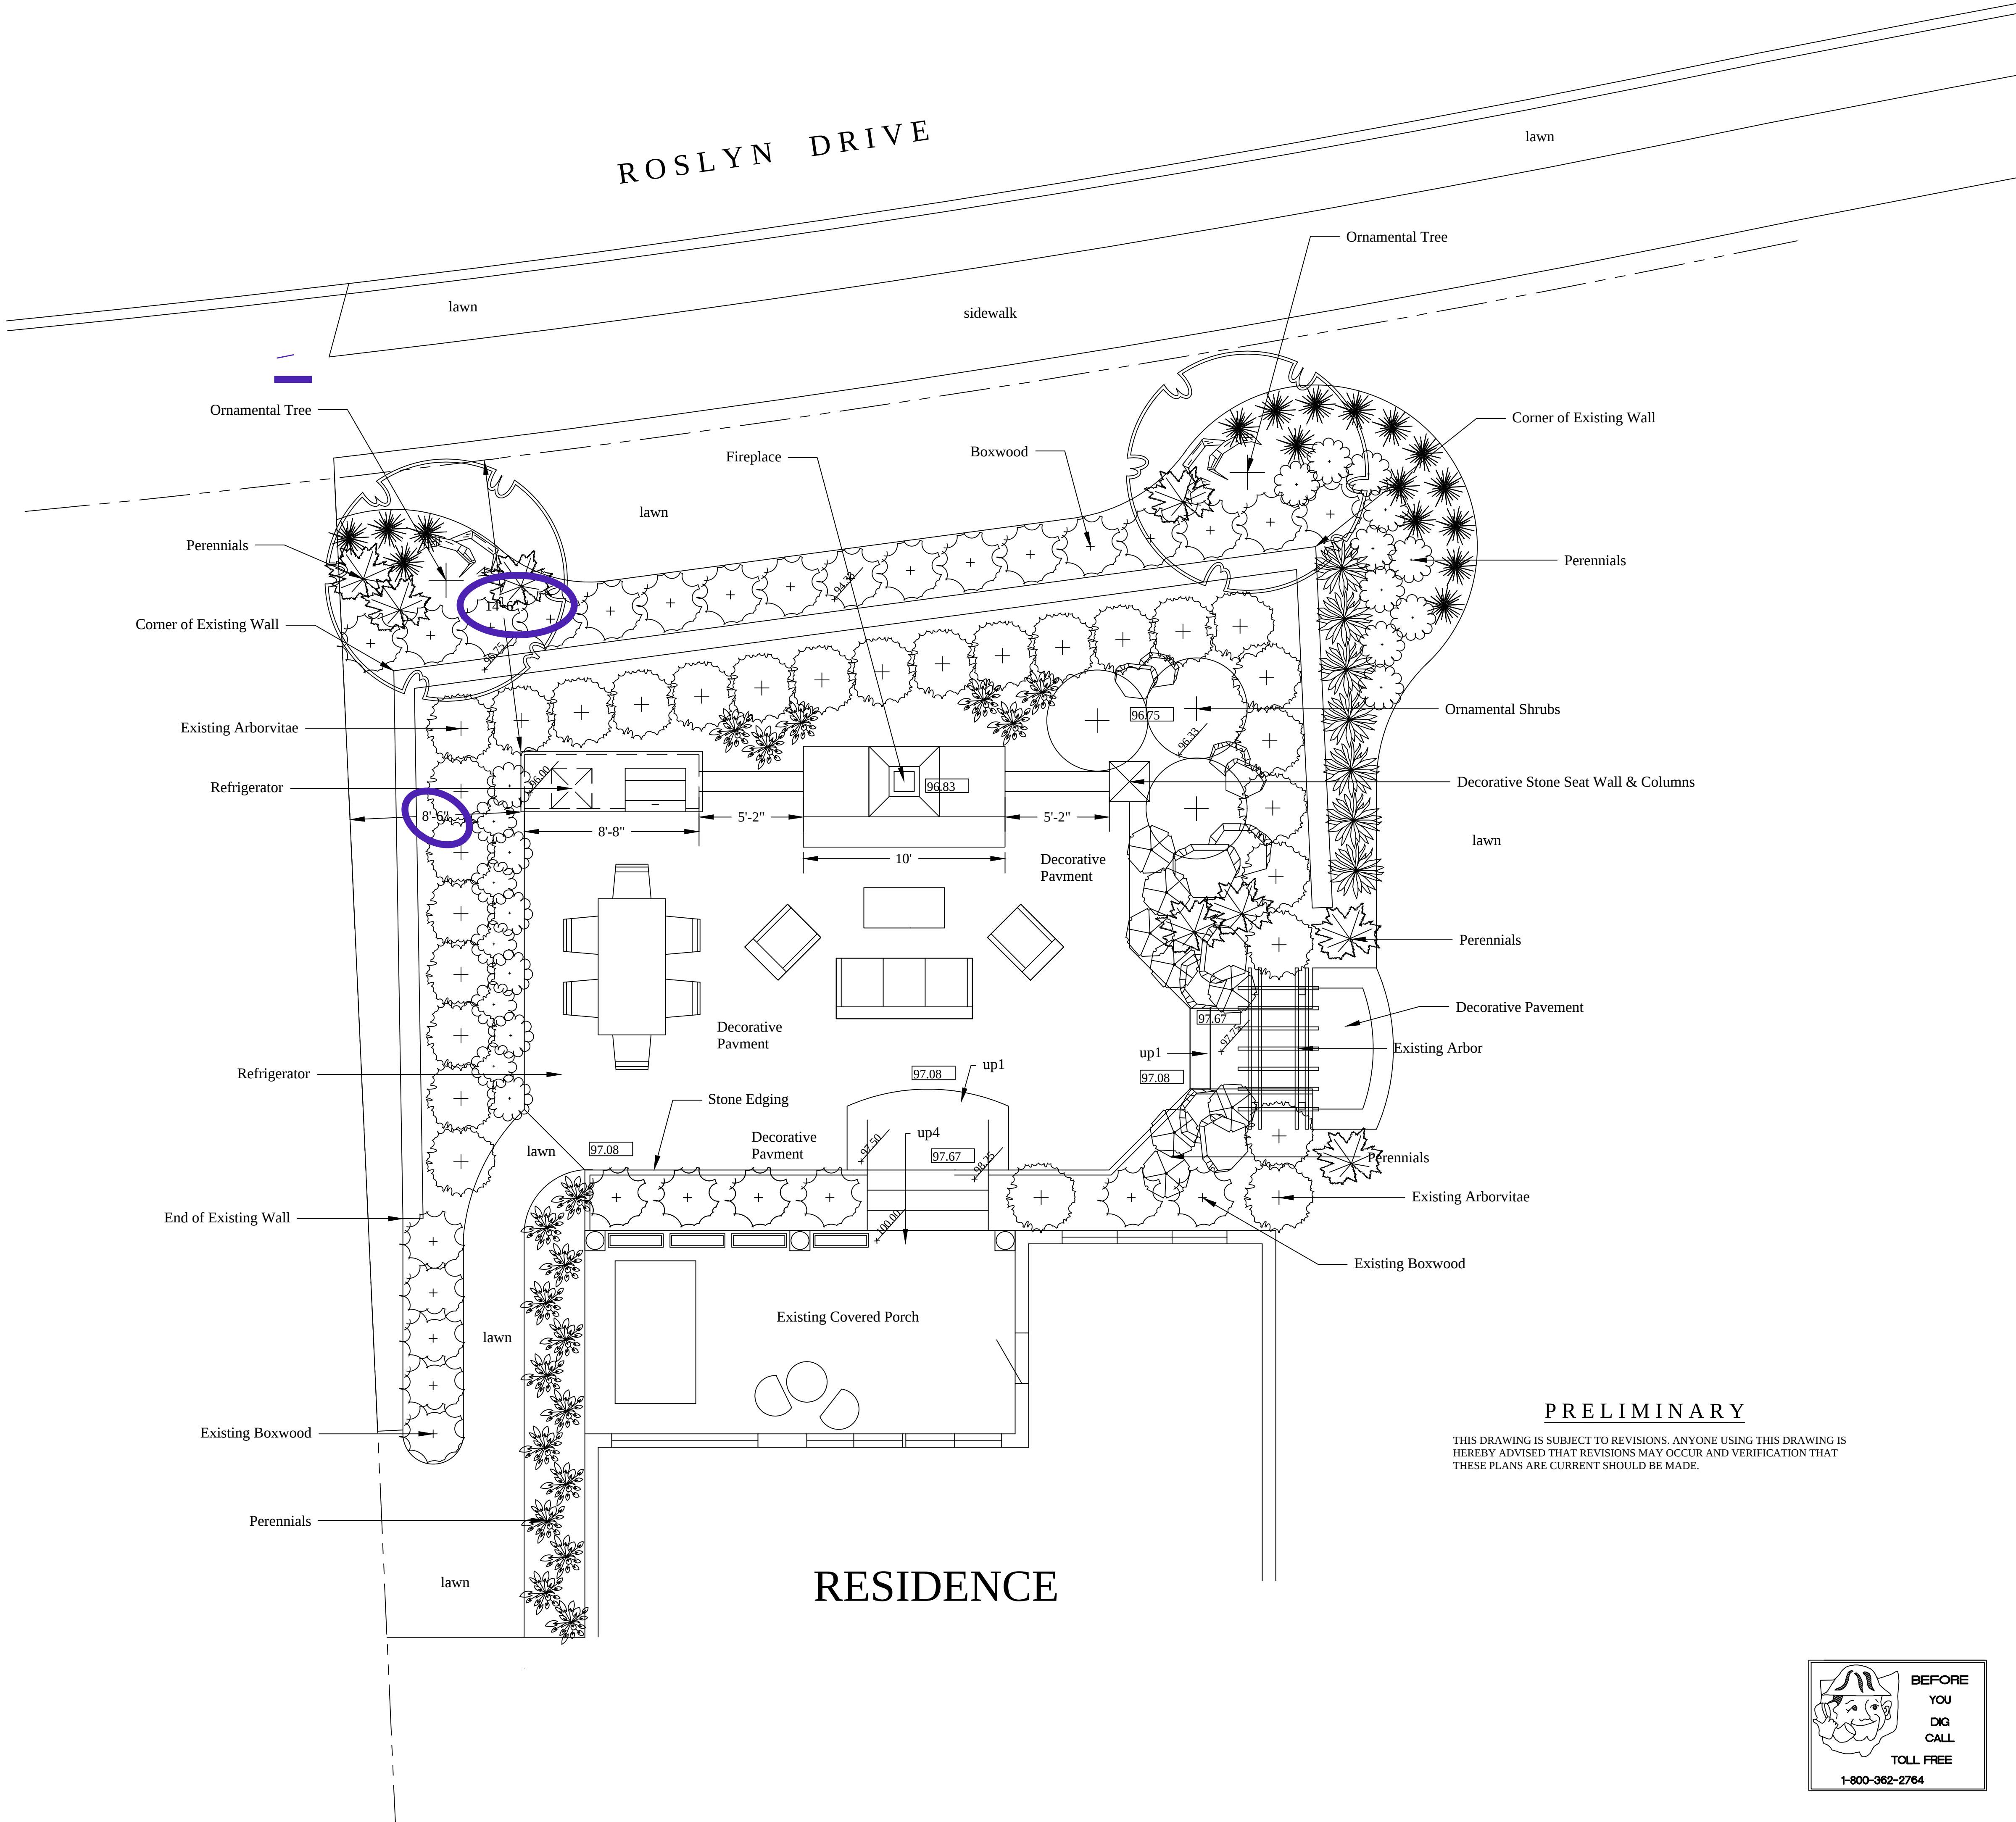


KEY			
Symbols	Description	Symbols	Description
	Deciduous Tree 25'-30' Canopy		Existing Tree with Diameter of Trunk
	Evergreen Tree 12'-15' O.C. 30-50' Ht.		Transplant Shrubs or Tree
	Ornamental Tree 12'-15' Spread		Proposed Spot Grade
	Multi Stem Ornamental Tree 12'-15' Spread		Exist. Spot Grade
	Ornamental Grasses 4'-6' Ht. or 2'-3' Ht.		Water Spigot
	Deciduous Shrubs 6'-8' Ht. 5' O.C. or 3' Ht. 3' O.C.		Down Spout
	Evergreen Shrubs 4'-6' Ht. 3'-6' O.C.		Vent
	Broadleaf Evergreen Shrubs 4'-6' Ht. 3'-6' O.C.		Outlet
	Ground Cover Masses (+)-1' Ht. 6' O.C.		Wall Light or Fixture
	Perennial/Annual 18" to 24" O.C.		Light Post
	Drain Tile		Hydrant
	Sleeve (Typ)		Lower Window
	Proposed Mounding		Yard Drain
	Splash of #3		Gas
	Rock outcropping		Electrical Meter
	Overhang		Transformer
			Air-Conditioning Unit
			Utility Pole
			Manhole
			Window Well
			Swale
			Property Line
			N.I.C. Not In Contract
			L.O.W. Limit Of Work
			T.O.W. Top Of Wall
			B.O.W. Bottom Of Wall

NORTH

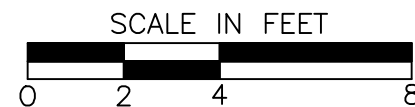

REVISIONS	BY
August 19, 2025	ETB
November 18, 2025	ETB

BRUBECK
Design Studio
Outdoor Living and
Landscape Design

LANDSCAPE PLAN FOR
THE HASSON RESIDENCE
240 ARGYLE ROAD
ROCKY RIVER, OHIO

DRAWN ETBRUBECK
CHECKED ETBRUBECK
DATE July 2025
SCALE 1/4" = 1'-0"
JOB No.

BRUBECK
Design Studio
Outdoor Living and
Landscape Design

BEFORE
YOU
DIG
CALL
TOLL FREE
1-800-362-2764