


LAKE ERIE

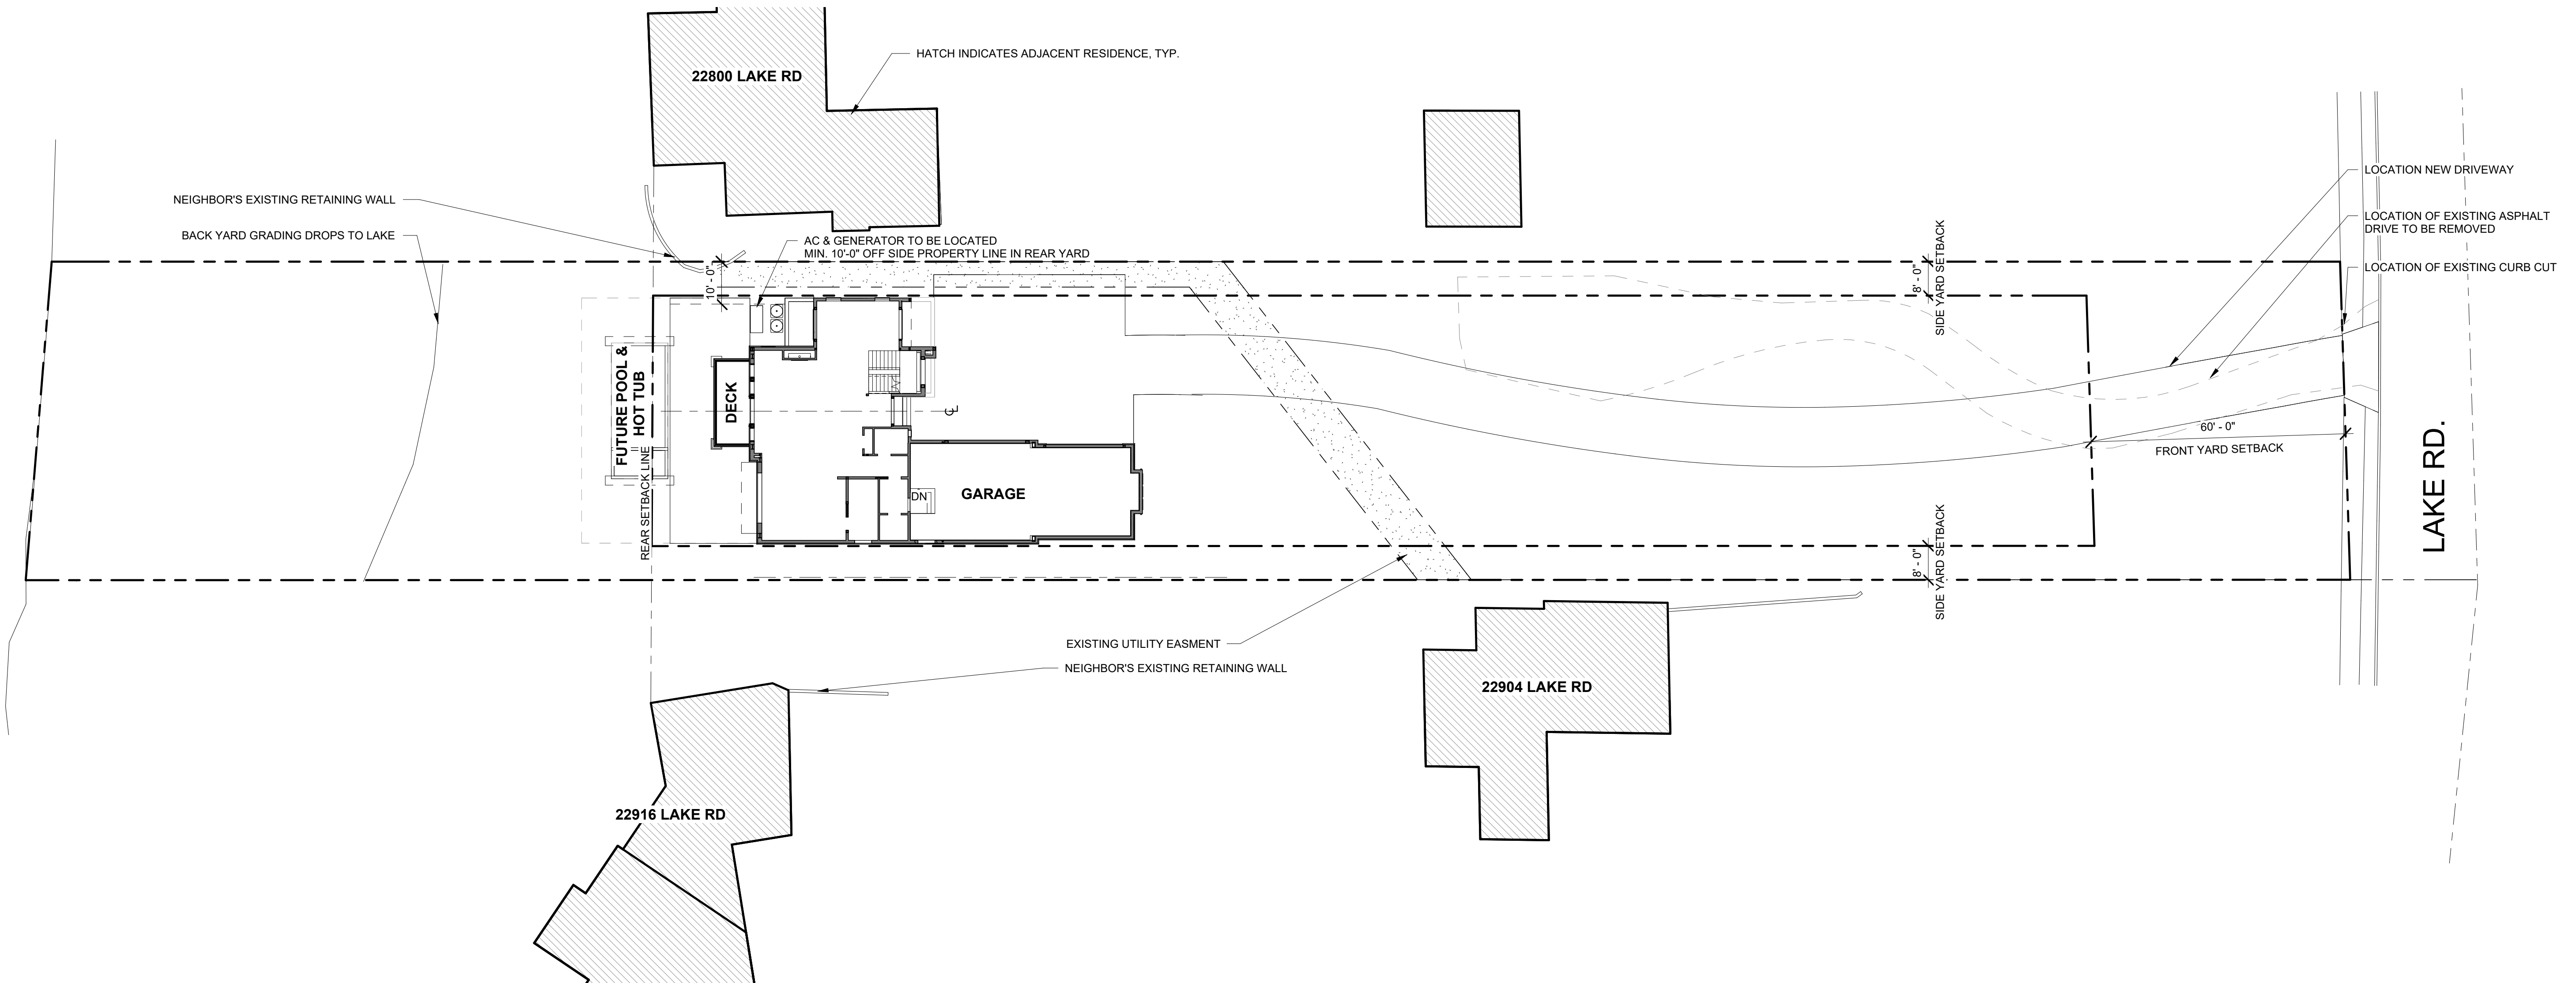

1 Site Plan
1" = 20'-0"

No.	Date	Description
1	1.27.26	ARB Submission
2	2.25.26	ARB Comments

SHEET DESCRIPTION:
Site Plan

DATE: 3/11/2026 9:23:12 AM

Angelo Residence

22822 Lake Road
Rocky River, Ohio 44116

16816 CHILlicothe ROAD
CHAGRIN FALLS, OHIO
44023
440-543-3333
Oterohomes.com


OTERO
SIGNATURE HOMES


© 2026 OTERO SIGNATURE HOMES, LLC
ALL RIGHTS RESERVED.

DRAWINGS & SPECIFICATIONS HEREIN ARE NOT TRANSFERABLE OR TO BE USED ON ANY OTHER PROJECT WITHOUT THE WRITTEN PERMISSION OF OTERO SIGNATURE HOMES, LLC, OR ANY OTHER AFFILIATE COMPANY.

SHEET #:

001

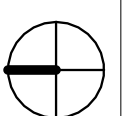

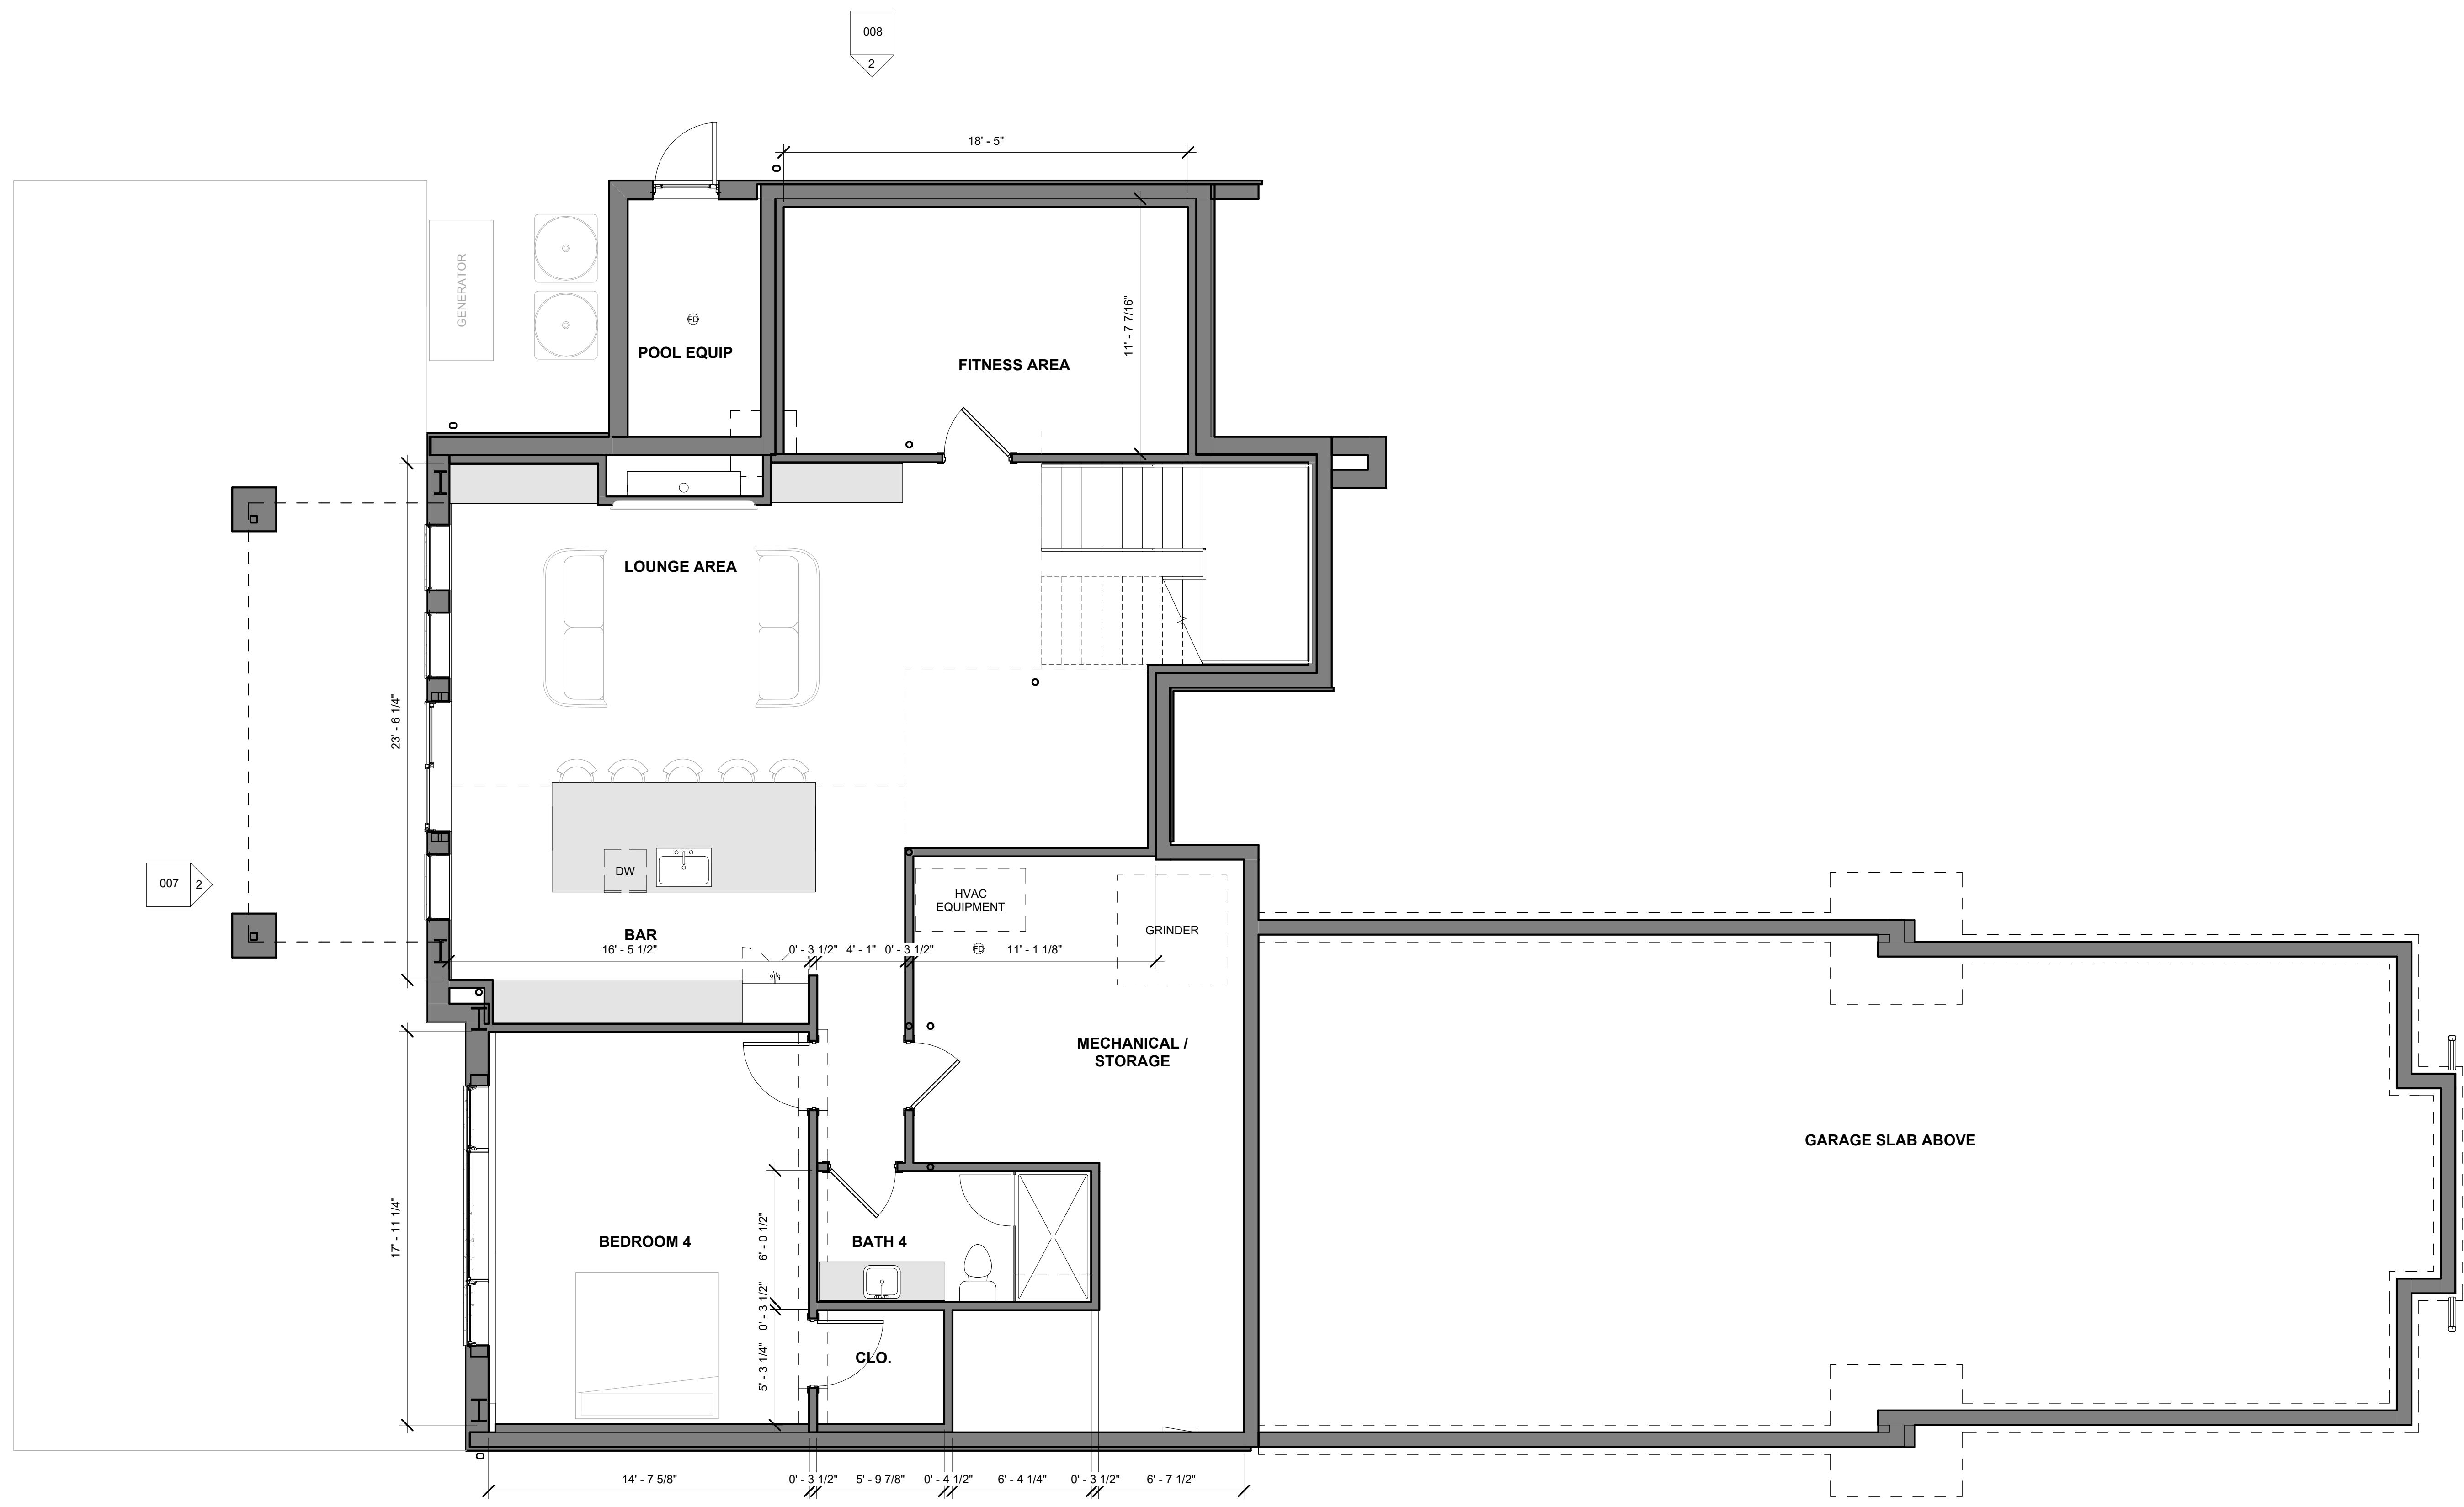

1 Basement Plan
1/4" = 1'-0"

No.	Date	Description
1	1.27.26	ARB Submission
2	2.25.26	ARB Comments

SHEET DESCRIPTION:
Basement Plan
DATE: 3/11/2026 9:23:12 AM


Angelo Residence
22822 Lake Road
Rocky River, Ohio 44116


16816 CHILLICOTHE ROAD
CHAGRIN FALLS, OHIO
44023
440-543-3333
oterohomes.com
© 2026

OTERO
SIGNATURE HOMES

© 2026 OTERO SIGNATURE HOMES, LLC ALL RIGHTS RESERVED.
DRAWINGS & SPECIFICATIONS HEREIN ARE NOT TRANSFERABLE OR TO BE USED ON ANY OTHER PROJECT WITHOUT THE WRITTEN PERMISSION OF OTERO SIGNATURE HOMES, LLC, OR ANY OTHER AFFILIATE COMPANY.

SHEET #:
002

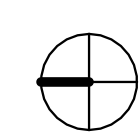

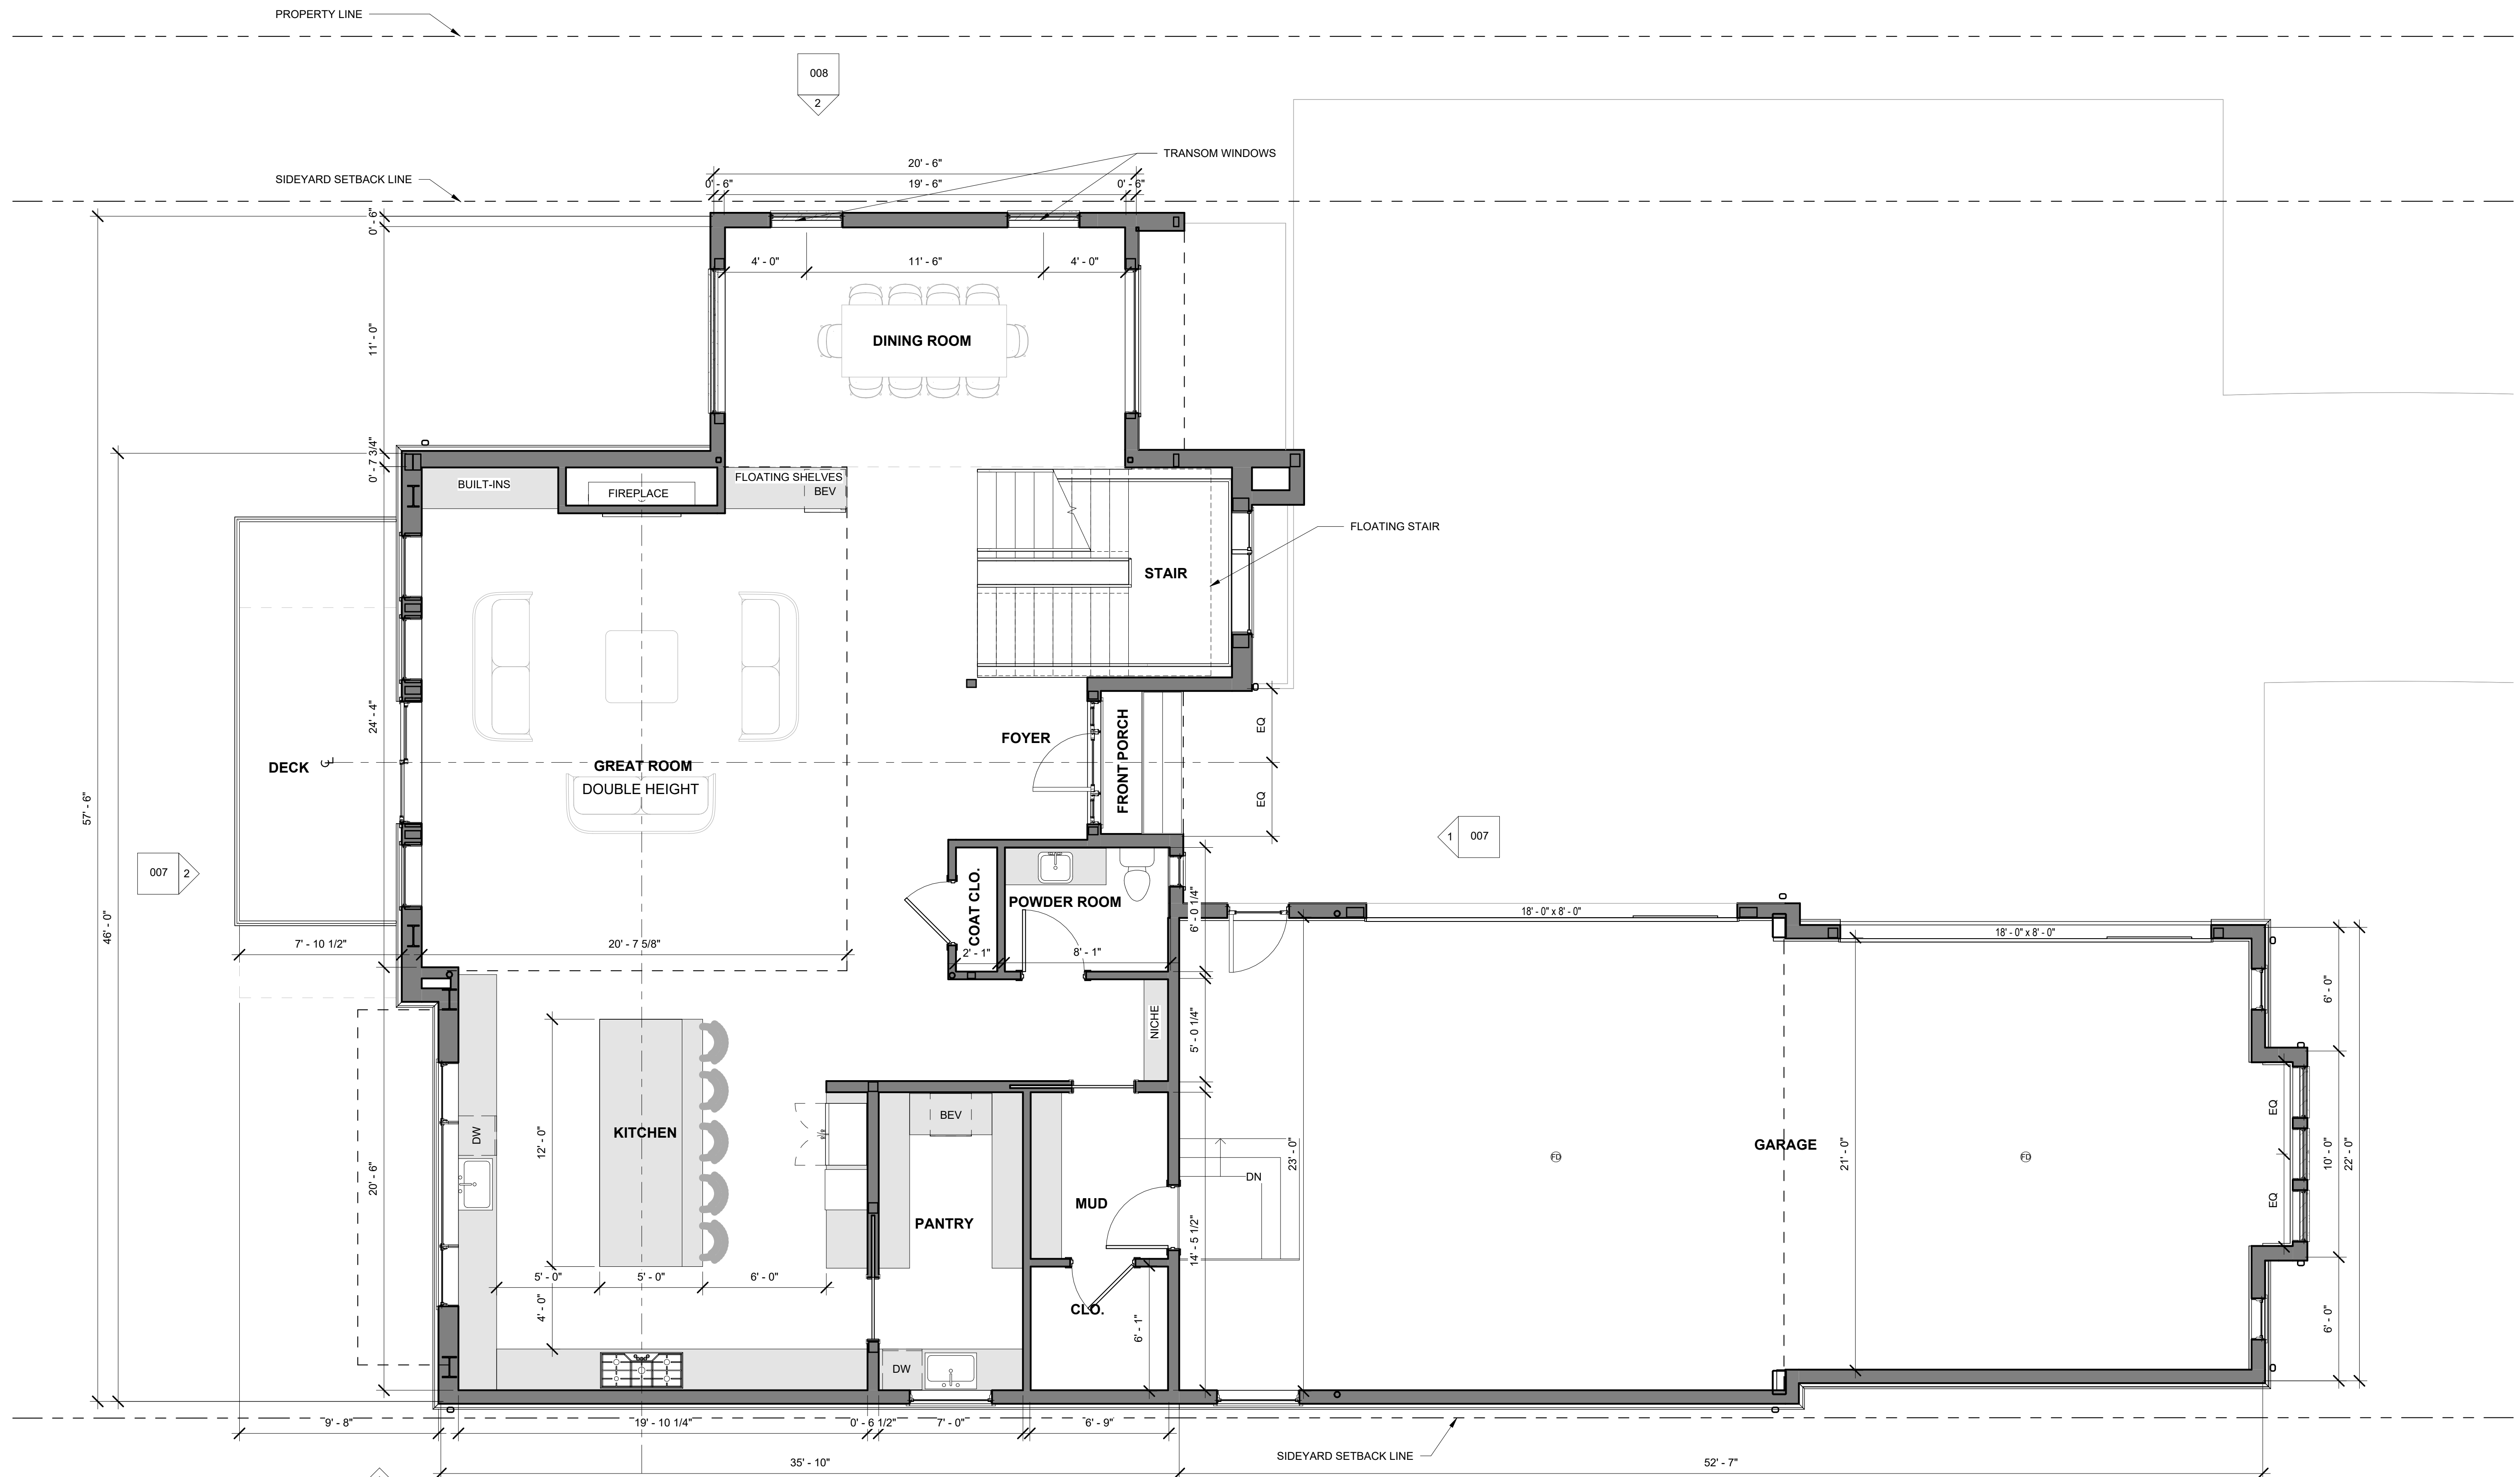

1 First Floor Plan
1/4" = 1'-0"

No.	Date	Description
1	1.27.26	ARB Submission
2	2.25.26	ARB Comments

SHEET DESCRIPTION:
First Floor Plan
DATE: 3/11/2026 9:23:14 AM

Angelo Residence
22822 Lake Road
Rocky River, Ohio 44116


16816 CHILlicothe ROAD
CHAGRIN FALLS, OHIO
44023
440-543-3333
Oterohomes.com
© 2026

OTERO
SIGNATURE HOMES


© 2026 OTERO SIGNATURE HOMES, LLC
ALL RIGHTS RESERVED.
DRAWINGS & SPECIFICATIONS HEREIN ARE NOT TRANSFERABLE OR TO BE USED ON ANY OTHER PROJECT WITHOUT THE WRITTEN PERMISSION OF OTERO SIGNATURE HOMES, LLC, OR ANY OTHER AFFILIATE COMPANY.

SHEET #:

003

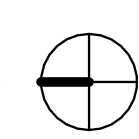

1 Second Floor Plan
1/4" = 1'-0"

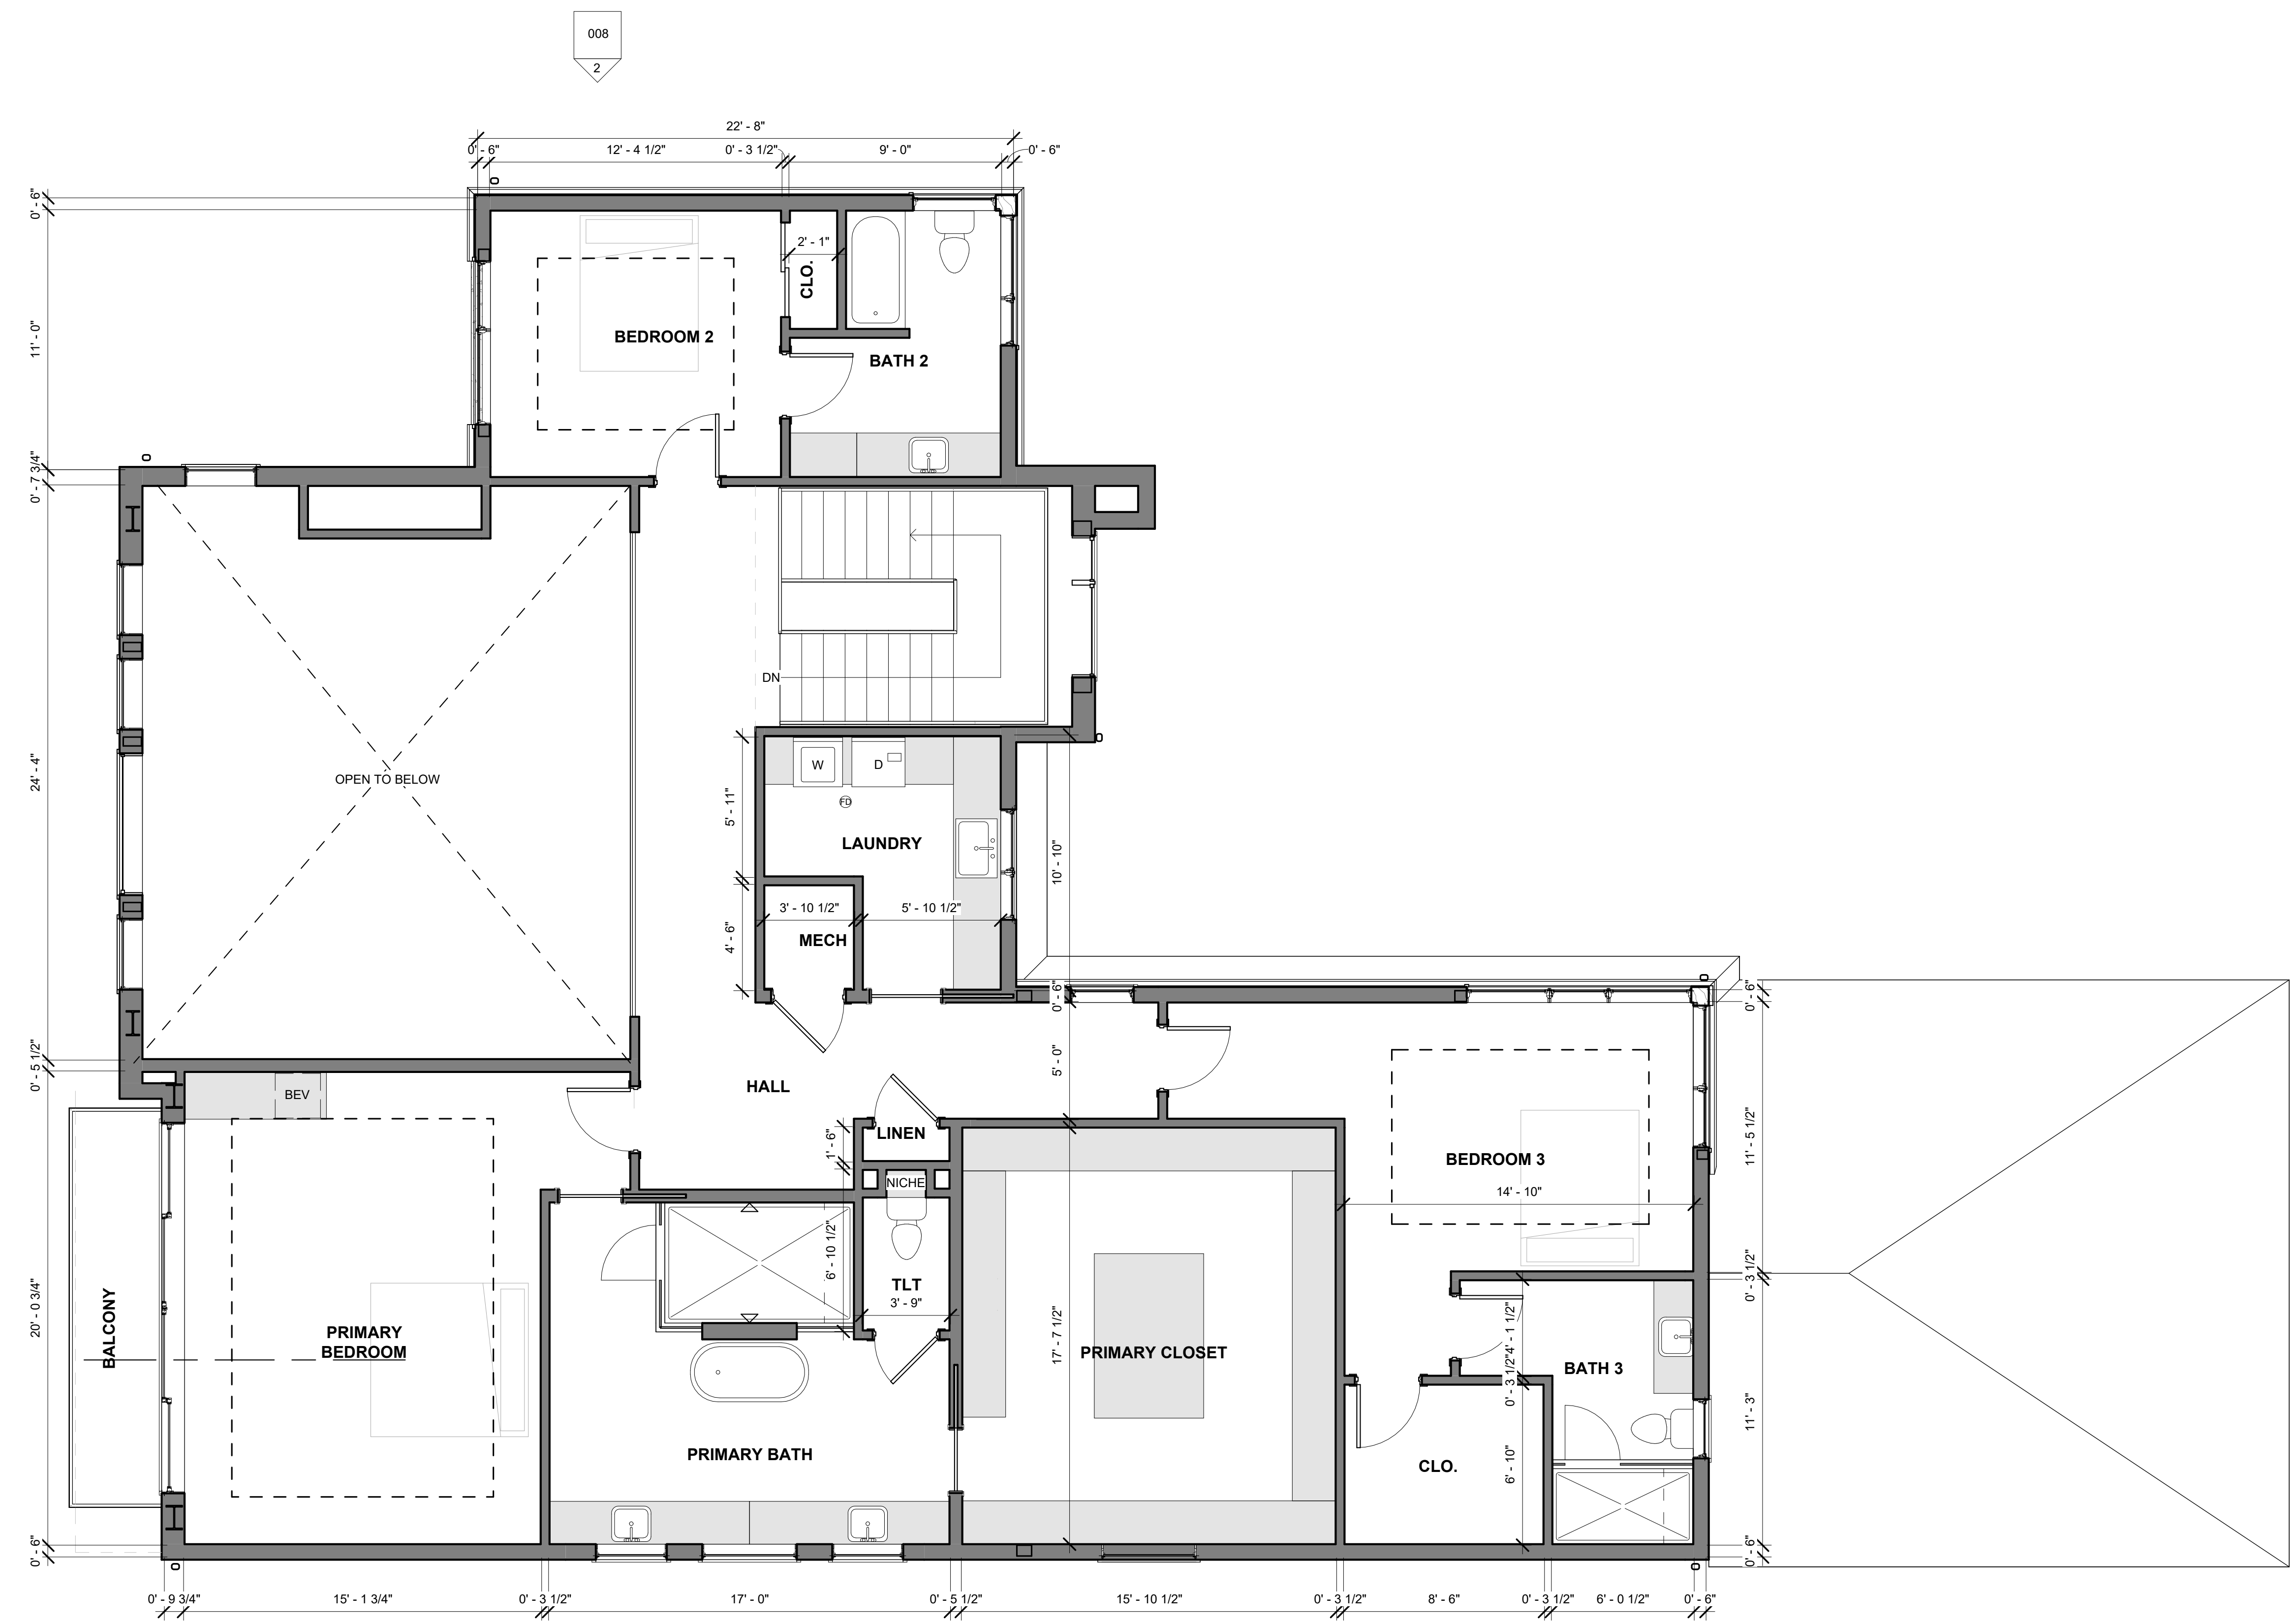

No.	Date	Description
1	1.27.26	ARB Submission
2	2.25.26	ARB Comments

SHEET DESCRIPTION:
Second Floor Plan

DATE: 3/11/2026 9:23:15 AM

Angelo Residence

22822 Lake Road
Rocky River, Ohio 44116


16816 CHILLICOTHE ROAD
CHAGRIN FALLS, OHIO
44023
440-543-3333
Oterohomes.com
© 2026

OTERO
SIGNATURE HOMES

© 2026 OTERO SIGNATURE HOMES, LLC
ALL RIGHTS RESERVED.
DRAWINGS & SPECIFICATIONS HEREIN ARE NOT TRANSFERABLE OR TO BE USED ON ANY OTHER PROJECT WITHOUT THE WRITTEN PERMISSION OF OTERO SIGNATURE HOMES, LLC, OR ANY OTHER AFFILIATE COMPANY.

SHEET #:

004

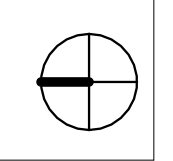



REVISION TABLE		
No.	Date	Description
1	1.27.26	ARB Submission
2	2.25.26	ARB Comments

SHEET DESCRIPTION:
Renderings
 DATE: 3/11/2026 9:23:15 AM

Angelo Residence
 22822 Lake Road
 Rocky River, Ohio 44116

16816 CHILLICOTHE ROAD
 CHAGRIN FALLS, OHIO
 44023
 440-543-3333
 Oterohomes.com
 © 2026


OTERO
 SIGNATURE HOMES

© 2026 OTERO SIGNATURE HOMES, LLC. ALL RIGHTS RESERVED.
 DRAWINGS & SPECIFICATIONS HEREIN ARE NOT TRANSFERABLE OR TO BE USED ON ANY OTHER PROJECT WITHOUT THE WRITTEN PERMISSION OF OTERO SIGNATURE HOMES, LLC, OR ANY OTHER AFFILIATE COMPANY.

SHEET #:
005



ASPHALT ROOF:
TIMBERLINE HDZ
CHARCOAL

 

METAL ROOF: BLACK




**SOFFIT, GUTTERS, FRIEZE,
WINDOWS:**
BLACK



GARAGE DOOR:
HAAS FLUSH PANELS WITH LONG
WINDOWS –MIDNIGHT GRAY TINT



**LIGHT AND DARK
STUCCO FINISH:**
SAND PEBBLE
FINE FINISH

 


LIGHT STUCCO COLOR:
SHERWIN WILLIAMS
7646 FIRST STAR



DARK STUCCO COLOR:
SHERWIN WILLIAMS
7069 IRON ORE



**STONE: PRESTIGE
STONE PRODUCTS
WHITE ONYX
DRESSED ASHLAR**

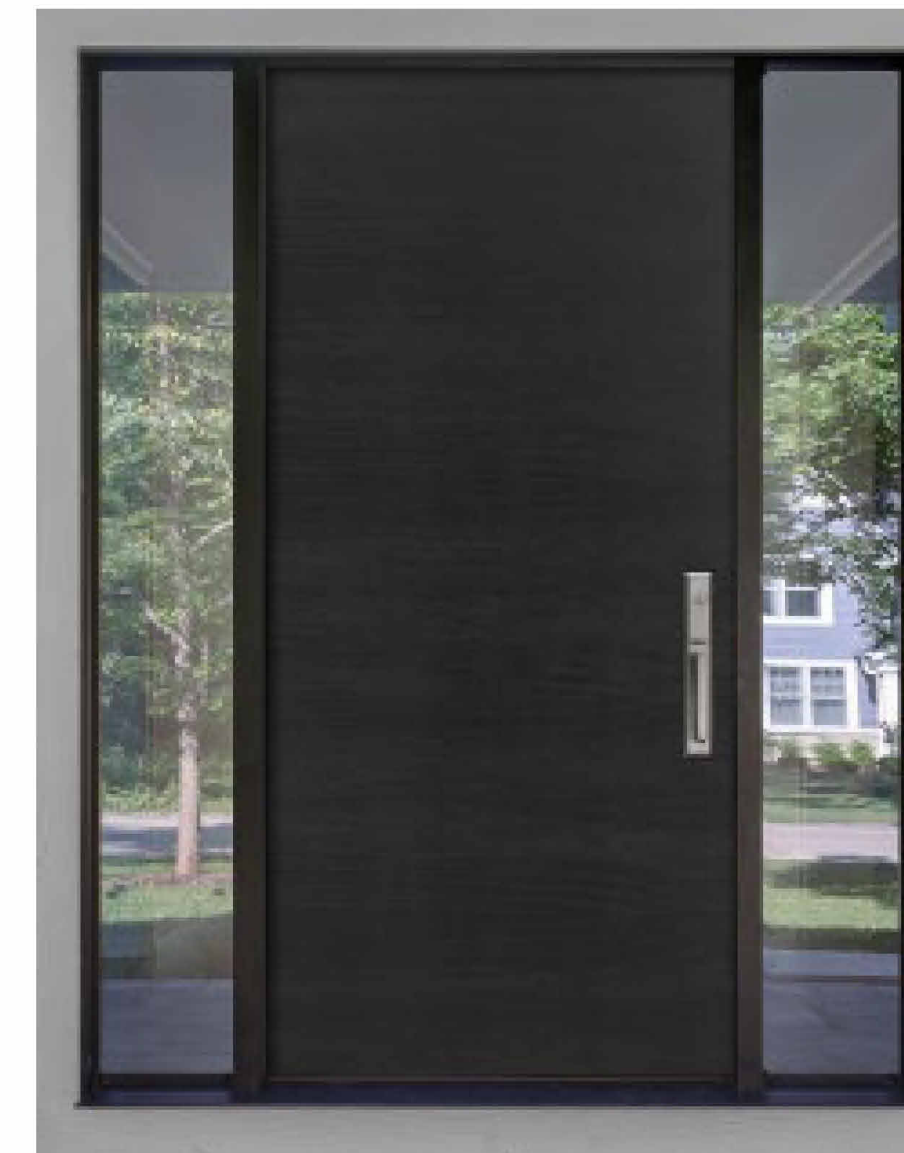

FRONT DOOR:
PELLA BLACK FRONT DOOR WITH SIDE LIGHTS



EXTERIOR FINISHES

No.	Date	Revision Description
1	1.27.26	ARB Submission
2	2.25.26	ARB Comments

SHEET DESCRIPTION:
Exterior Materials

DATE: 3/11/2026 9:23:16 AM

Angelo Residence

22822 Lake Road
Rocky River, Ohio 44116

16816 CHILlicoTHE ROAD
CHAGRIN FALLS, OHIO
44023
440-543-3333
Oterohomes.com

OTERO
SIGNATURE HOMES

© 2026 OTERO SIGNATURE HOMES, LLC
ALL RIGHTS RESERVED.
DRAWINGS & SPECIFICATIONS HEREIN ARE NOT TRANSFERABLE OR TO BE USED ON ANY OTHER PROJECT WITHOUT THE WRITTEN PERMISSION OF OTERO SIGNATURE HOMES, LLC, OR ANY OTHER AFFILIATE COMPANY.

SHEET #:

006



① South Elevation
1/4" = 1'-0"



② North Elevation
1/4" = 1'-0"

REVISION TABLE		
No.	Date	Description
1	1.27.26	ARB Submission
2	2.25.26	ARB Comments

SHEET DESCRIPTION:
Elevations
DATE: 3/11/2026 9:23:23 AM

Angelo Residence
22822 Lake Road
Rocky River, Ohio 44116

16816 CHILlicoTHE ROAD
CHAGRIN FALLS, OHIO
44023
440-543-3333
Oterohomes.com
© 2026

OTERO
SIGNATURE HOMES

© 2026 OTERO SIGNATURE HOMES, LLC
ALL RIGHTS RESERVED.
DRAWINGS & SPECIFICATIONS HEREIN ARE NOT TRANSFERABLE OR TO BE USED ON ANY OTHER PROJECT WITHOUT THE WRITTEN PERMISSION OF OTERO SIGNATURE HOMES, LLC, OR ANY OTHER AFFILIATE COMPANY.

SHEET #:
007

No.	Date	Description
1	1.27.26	ARB Submission
2	2.25.26	ARB Comments

SHEET DESCRIPTION:
Elevations
 DATE: 3/11/2026 9:23:30 AM


Angelo Residence
 22822 Lake Road
 Rocky River, Ohio 44116

16816 CHILlicothe ROAD
 CHAGRIN FALLS, OHIO
 44023
 440-543-3333
 Oterohomes.com
 © 2026

OTERO
 SIGNATURE HOMES

© 2026 OTERO SIGNATURE HOMES, LLC
 ALL RIGHTS RESERVED.
 DRAWINGS & SPECIFICATIONS HEREIN ARE NOT TRANSFERABLE OR TO BE USED ON ANY OTHER PROJECT WITHOUT THE WRITTEN PERMISSION OF OTERO SIGNATURE HOMES, LLC, OR ANY OTHER AFFILIATE COMPANY.

SHEET #:
008

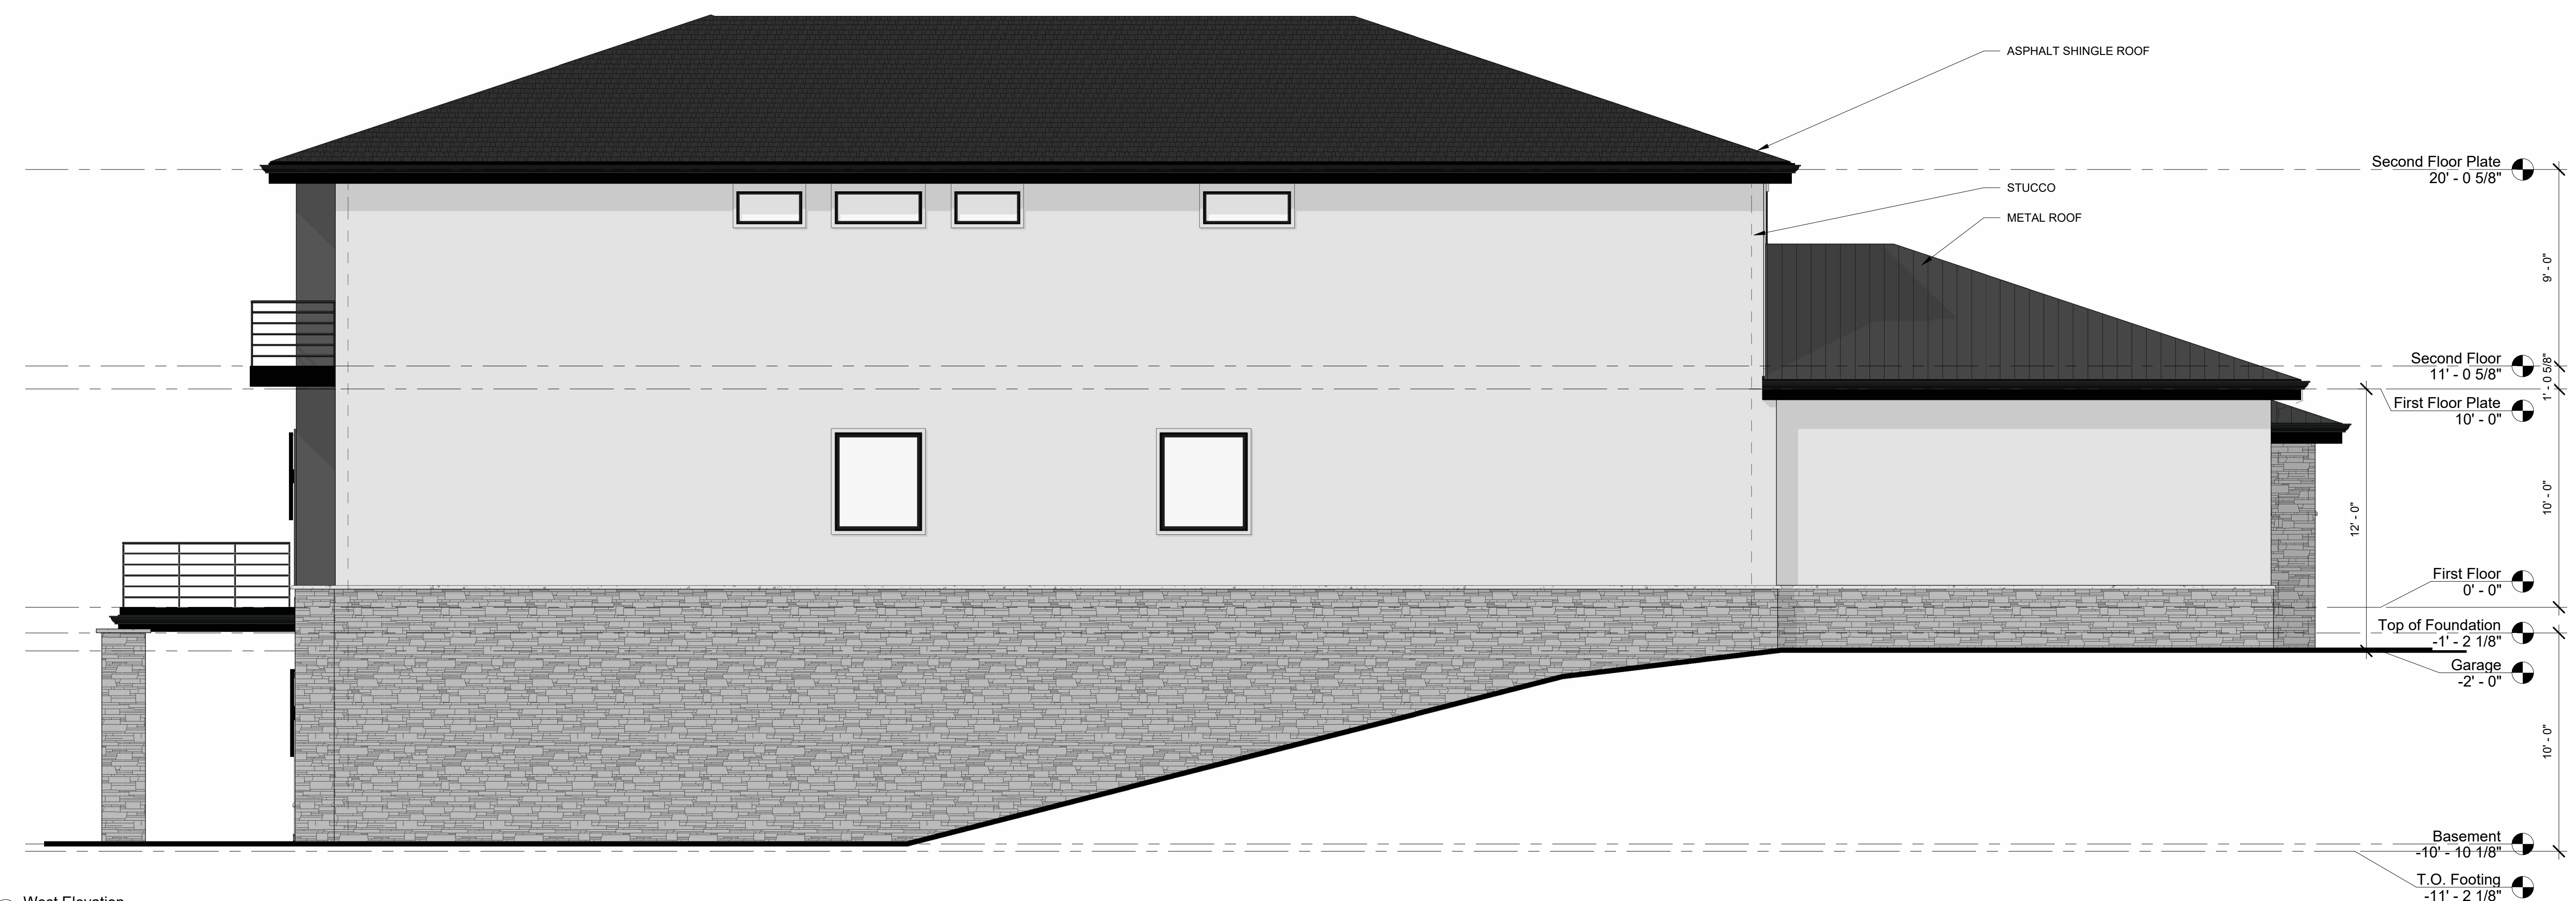

① West Elevation
 1/4" = 1'-0"



② East Elevation
 1/4" = 1'-0"