


ISSUED FOR:	
BZA + ARB	2-26-2025
BZA REVISION	3-11-2025

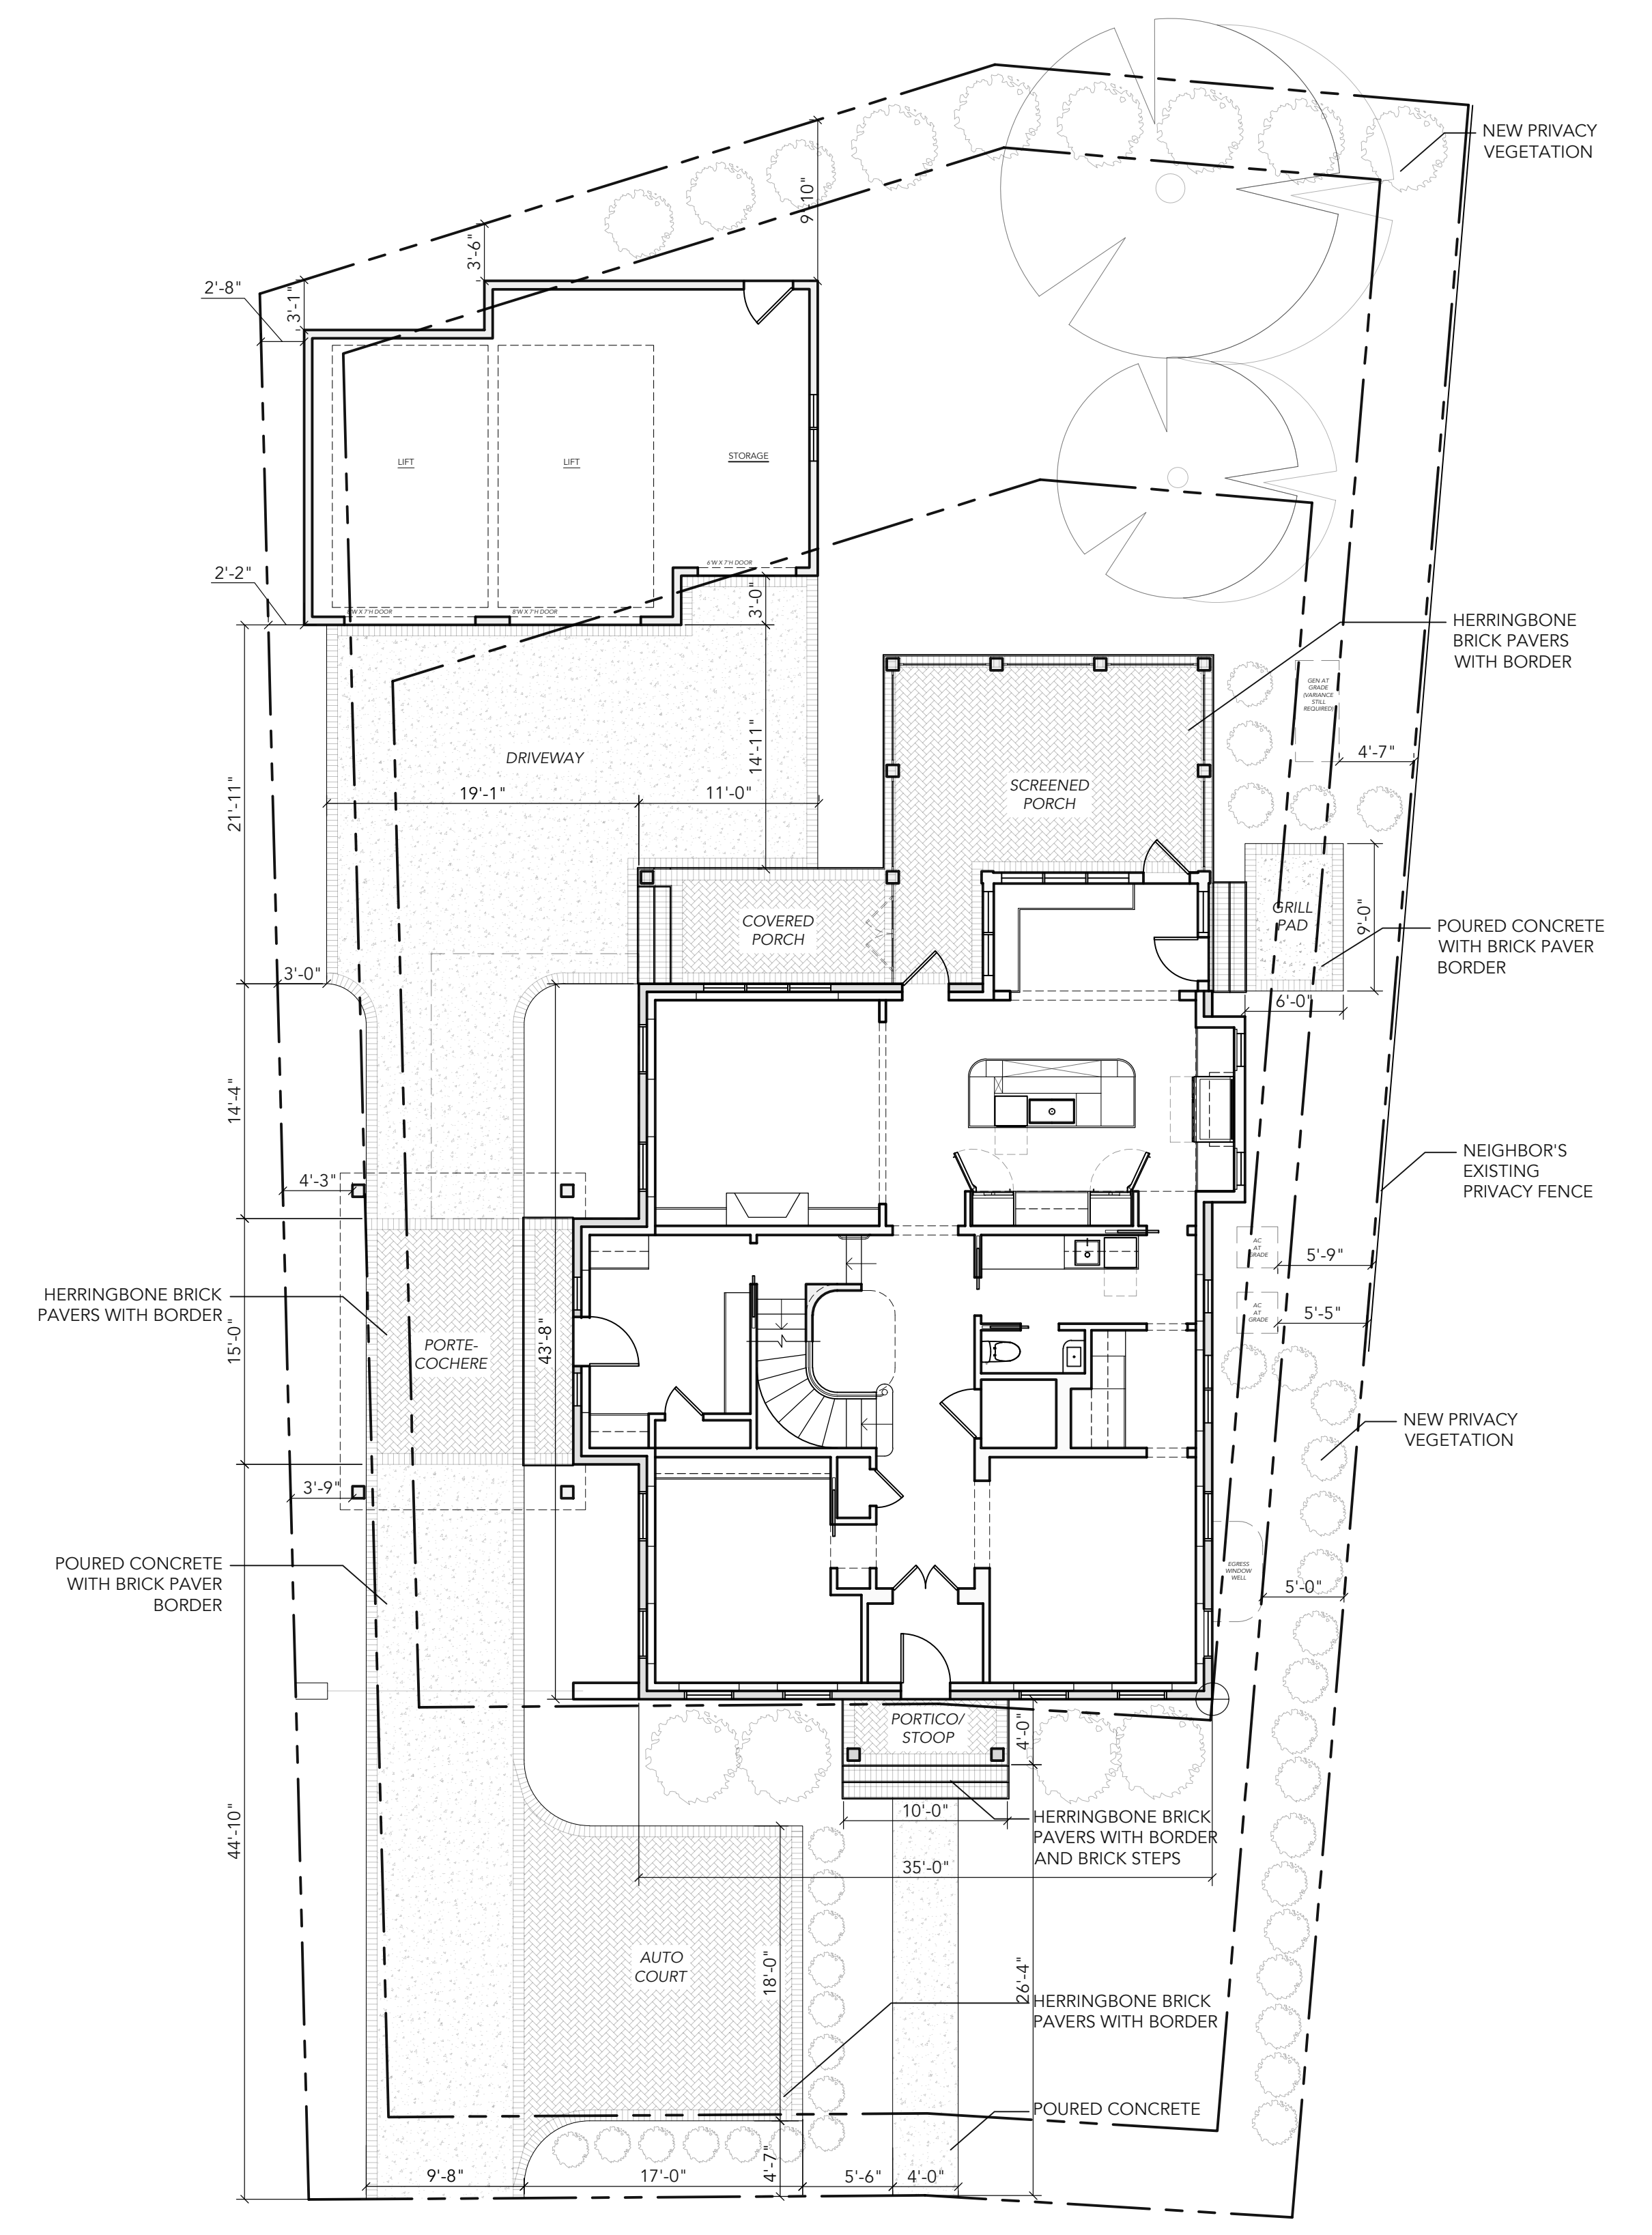

CLIENT/OWNER:
SUZANNE MUYSHONDT AND
TONY VISCONSI

PROJECT ADDRESS:
61 BUCKINGHAM DRIVE
ROCKY RIVER, OH 44116

the architetta

Antonina Albert Marimucci, RA
Architetta LLC
1455 W. 29th Street
Cleveland, Ohio 44115
antonina@thearchitetta.com
440-539-6388

PROPOSED SITE PLAN

AS-2

1 PROPOSED ARCHITECTURAL SITE PLAN
 $\frac{1}{8}'' = 1'-0''$