




**NOT FOR
CONSTRUCTION**

ARCHITECTS, C.A. McGETTRICK, LLC
14551 Madison Ave. Lakewood, Ohio 44107 216-227-0700 FAX: 216-227-0712

COMMISSION NO:
2 2 2 2 3
CHARLES MCGETT-TRICK JR. #775915
EXPIRATION DATE: 12/31/2022


A-1

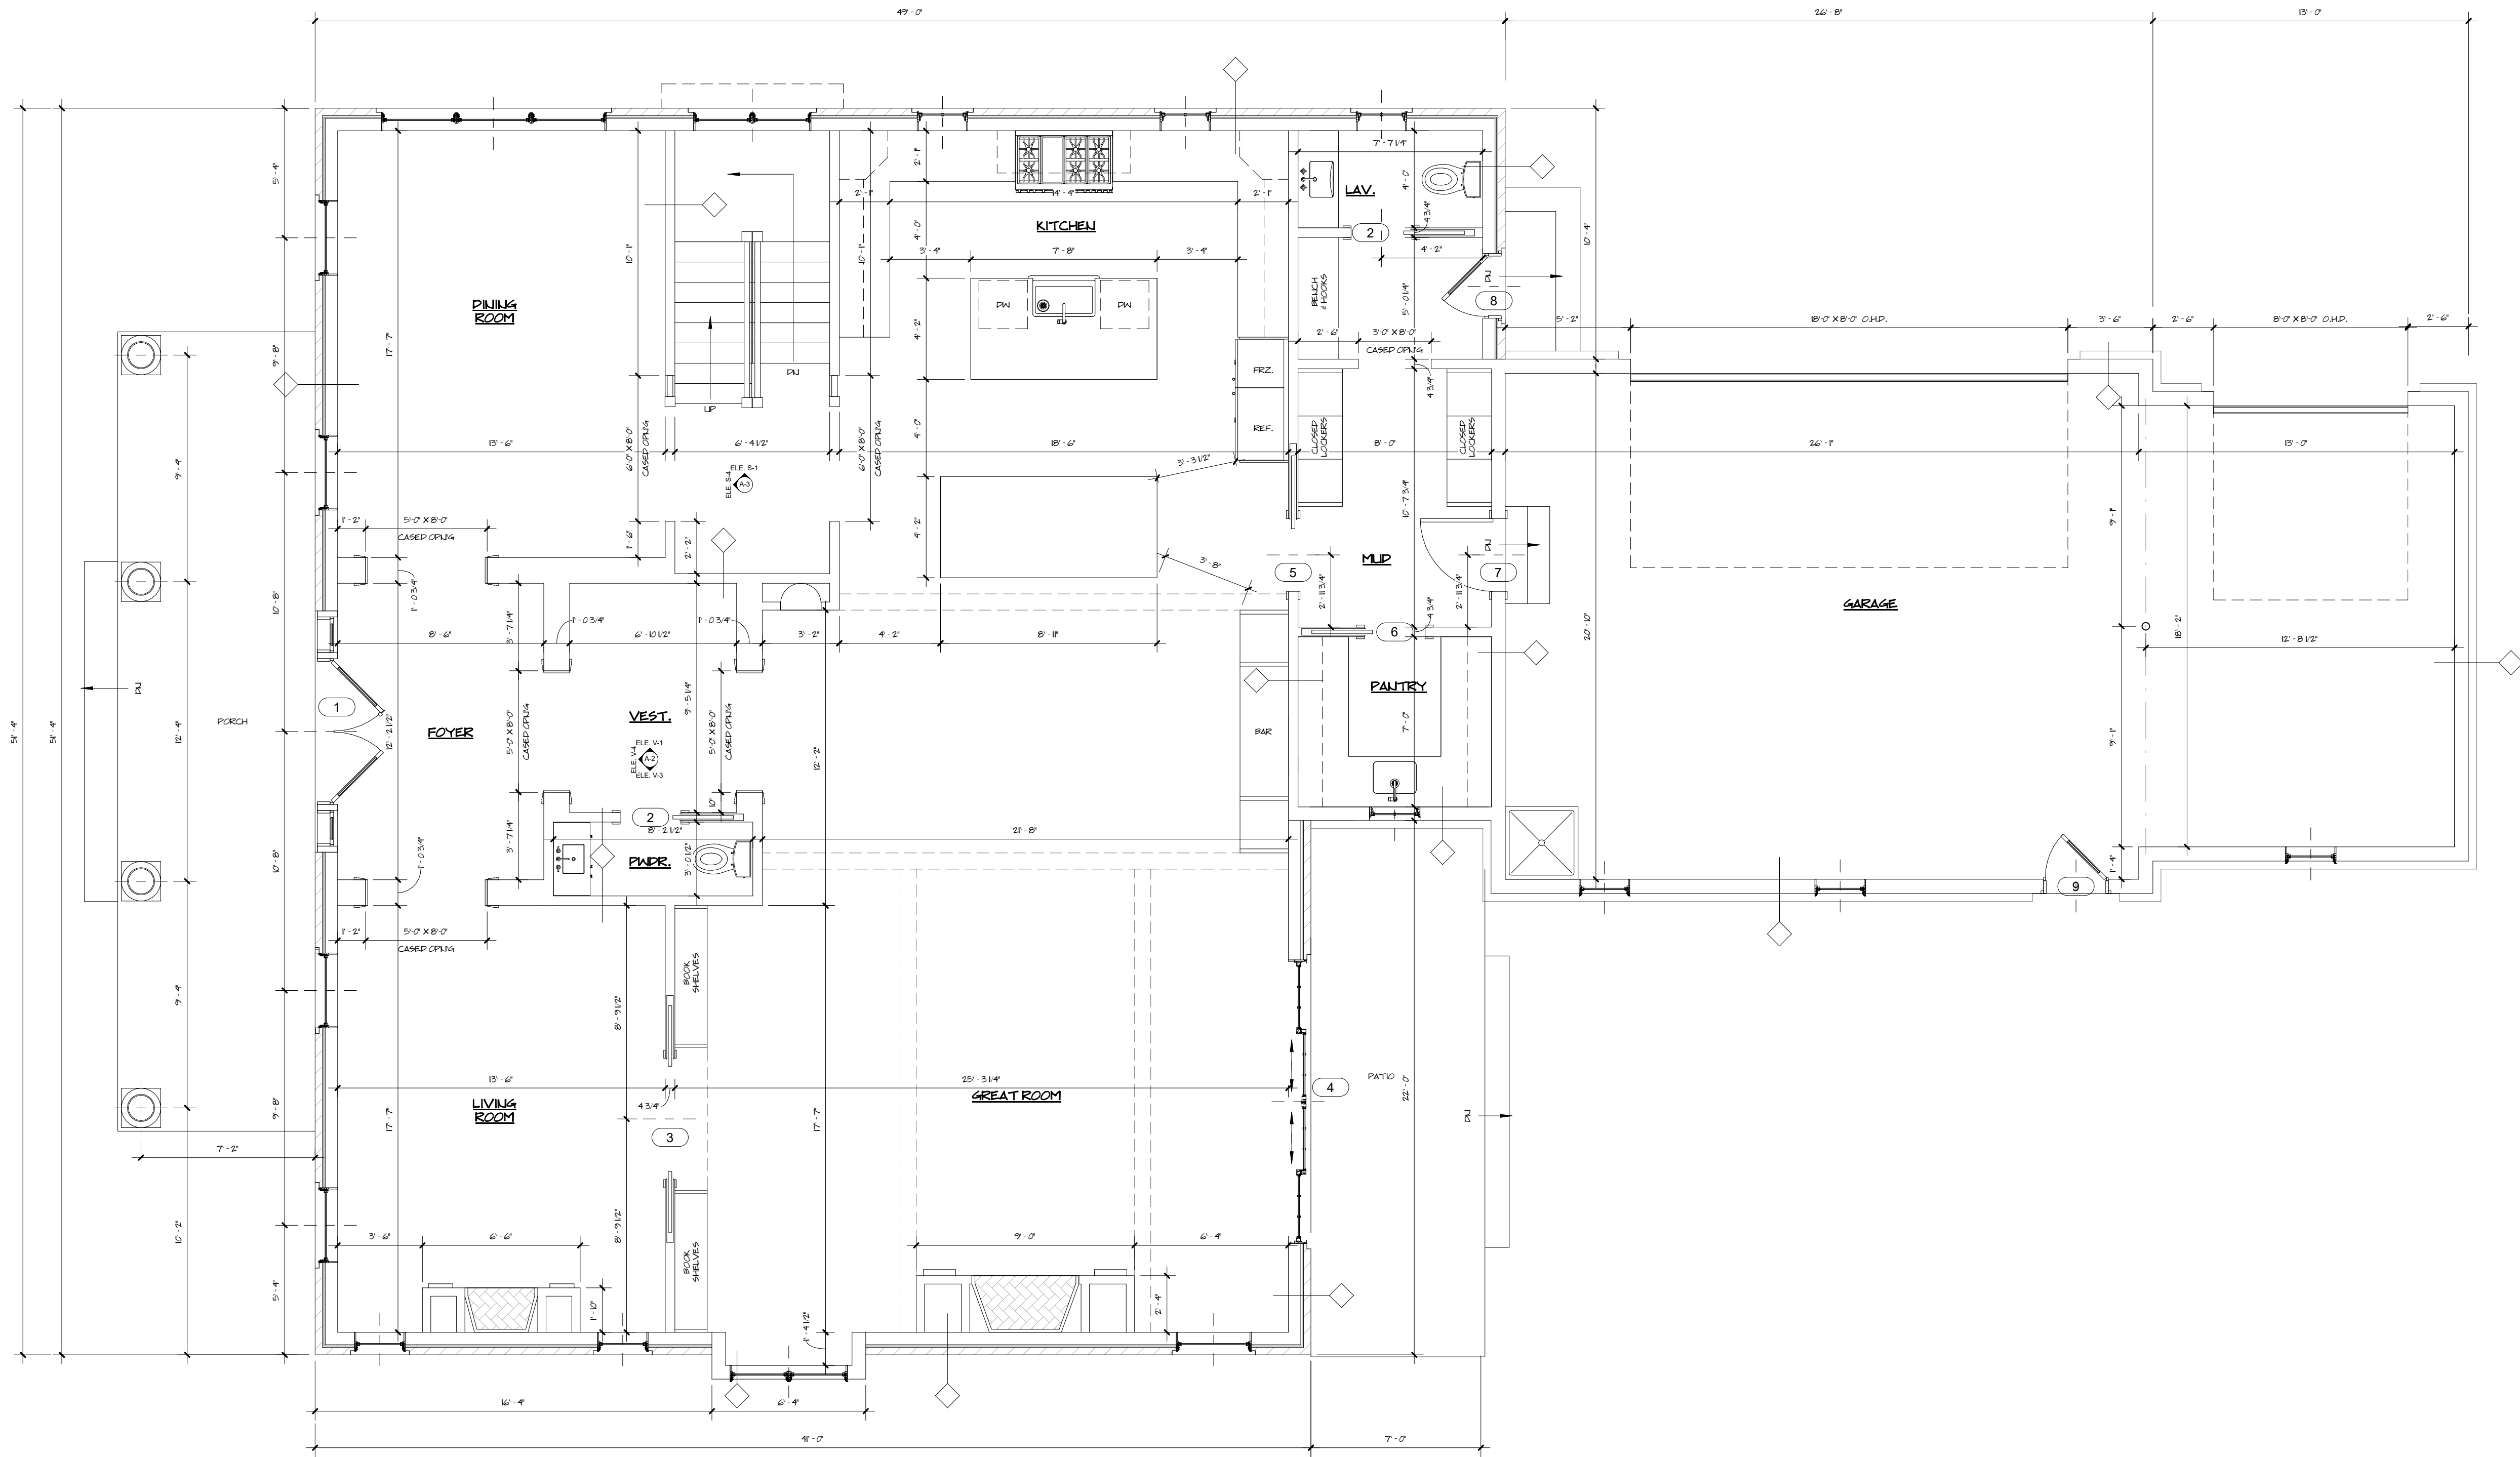


FIRST FLOOR PLAN
1/4" = 1'-0"



ELE. V-1
3/8" = 1'-0"

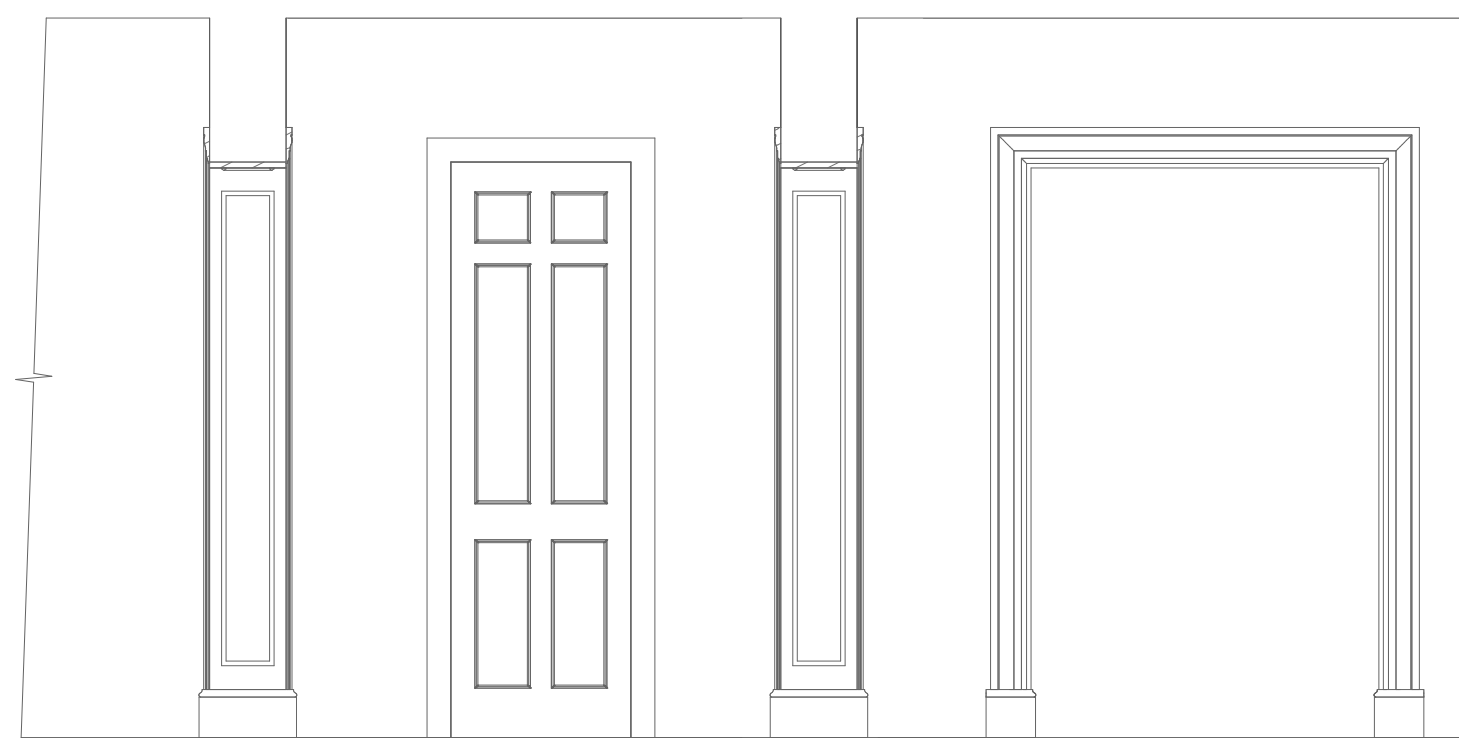

ELE. V-3
3/8" = 1'-0"

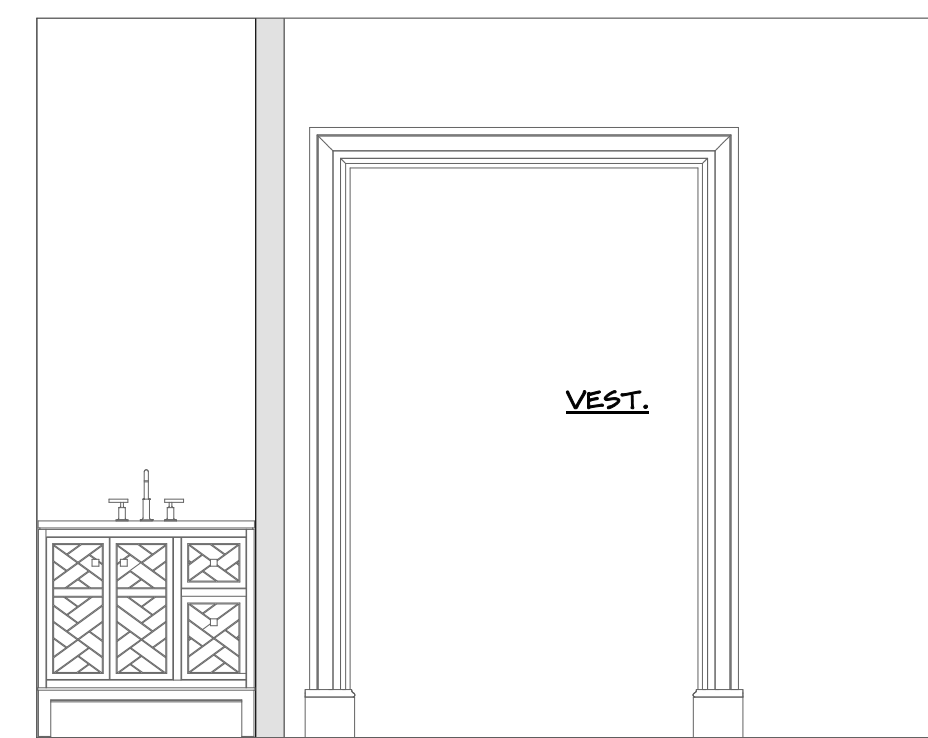

ELE. V-4
3/8" = 1'-0"

DATE: 11/29/22
REVISION:

NOT FOR
CONSTRUCTION

GEUTHER RESIDENCE


19700 Beach Cliff Blvd. Rocky River, Ohio 44116

ARCHITECTS, C.A. McGETTRICK, LLC


14551 Madison Ave. Lakewood, Ohio 44107 216-227-0700 FAX: 216-227-0712

COMMISSION NO.
22223
CHARLES McGETTRICK JR. #775915
EXPIRATION DATE: 12/31/2022


A-2

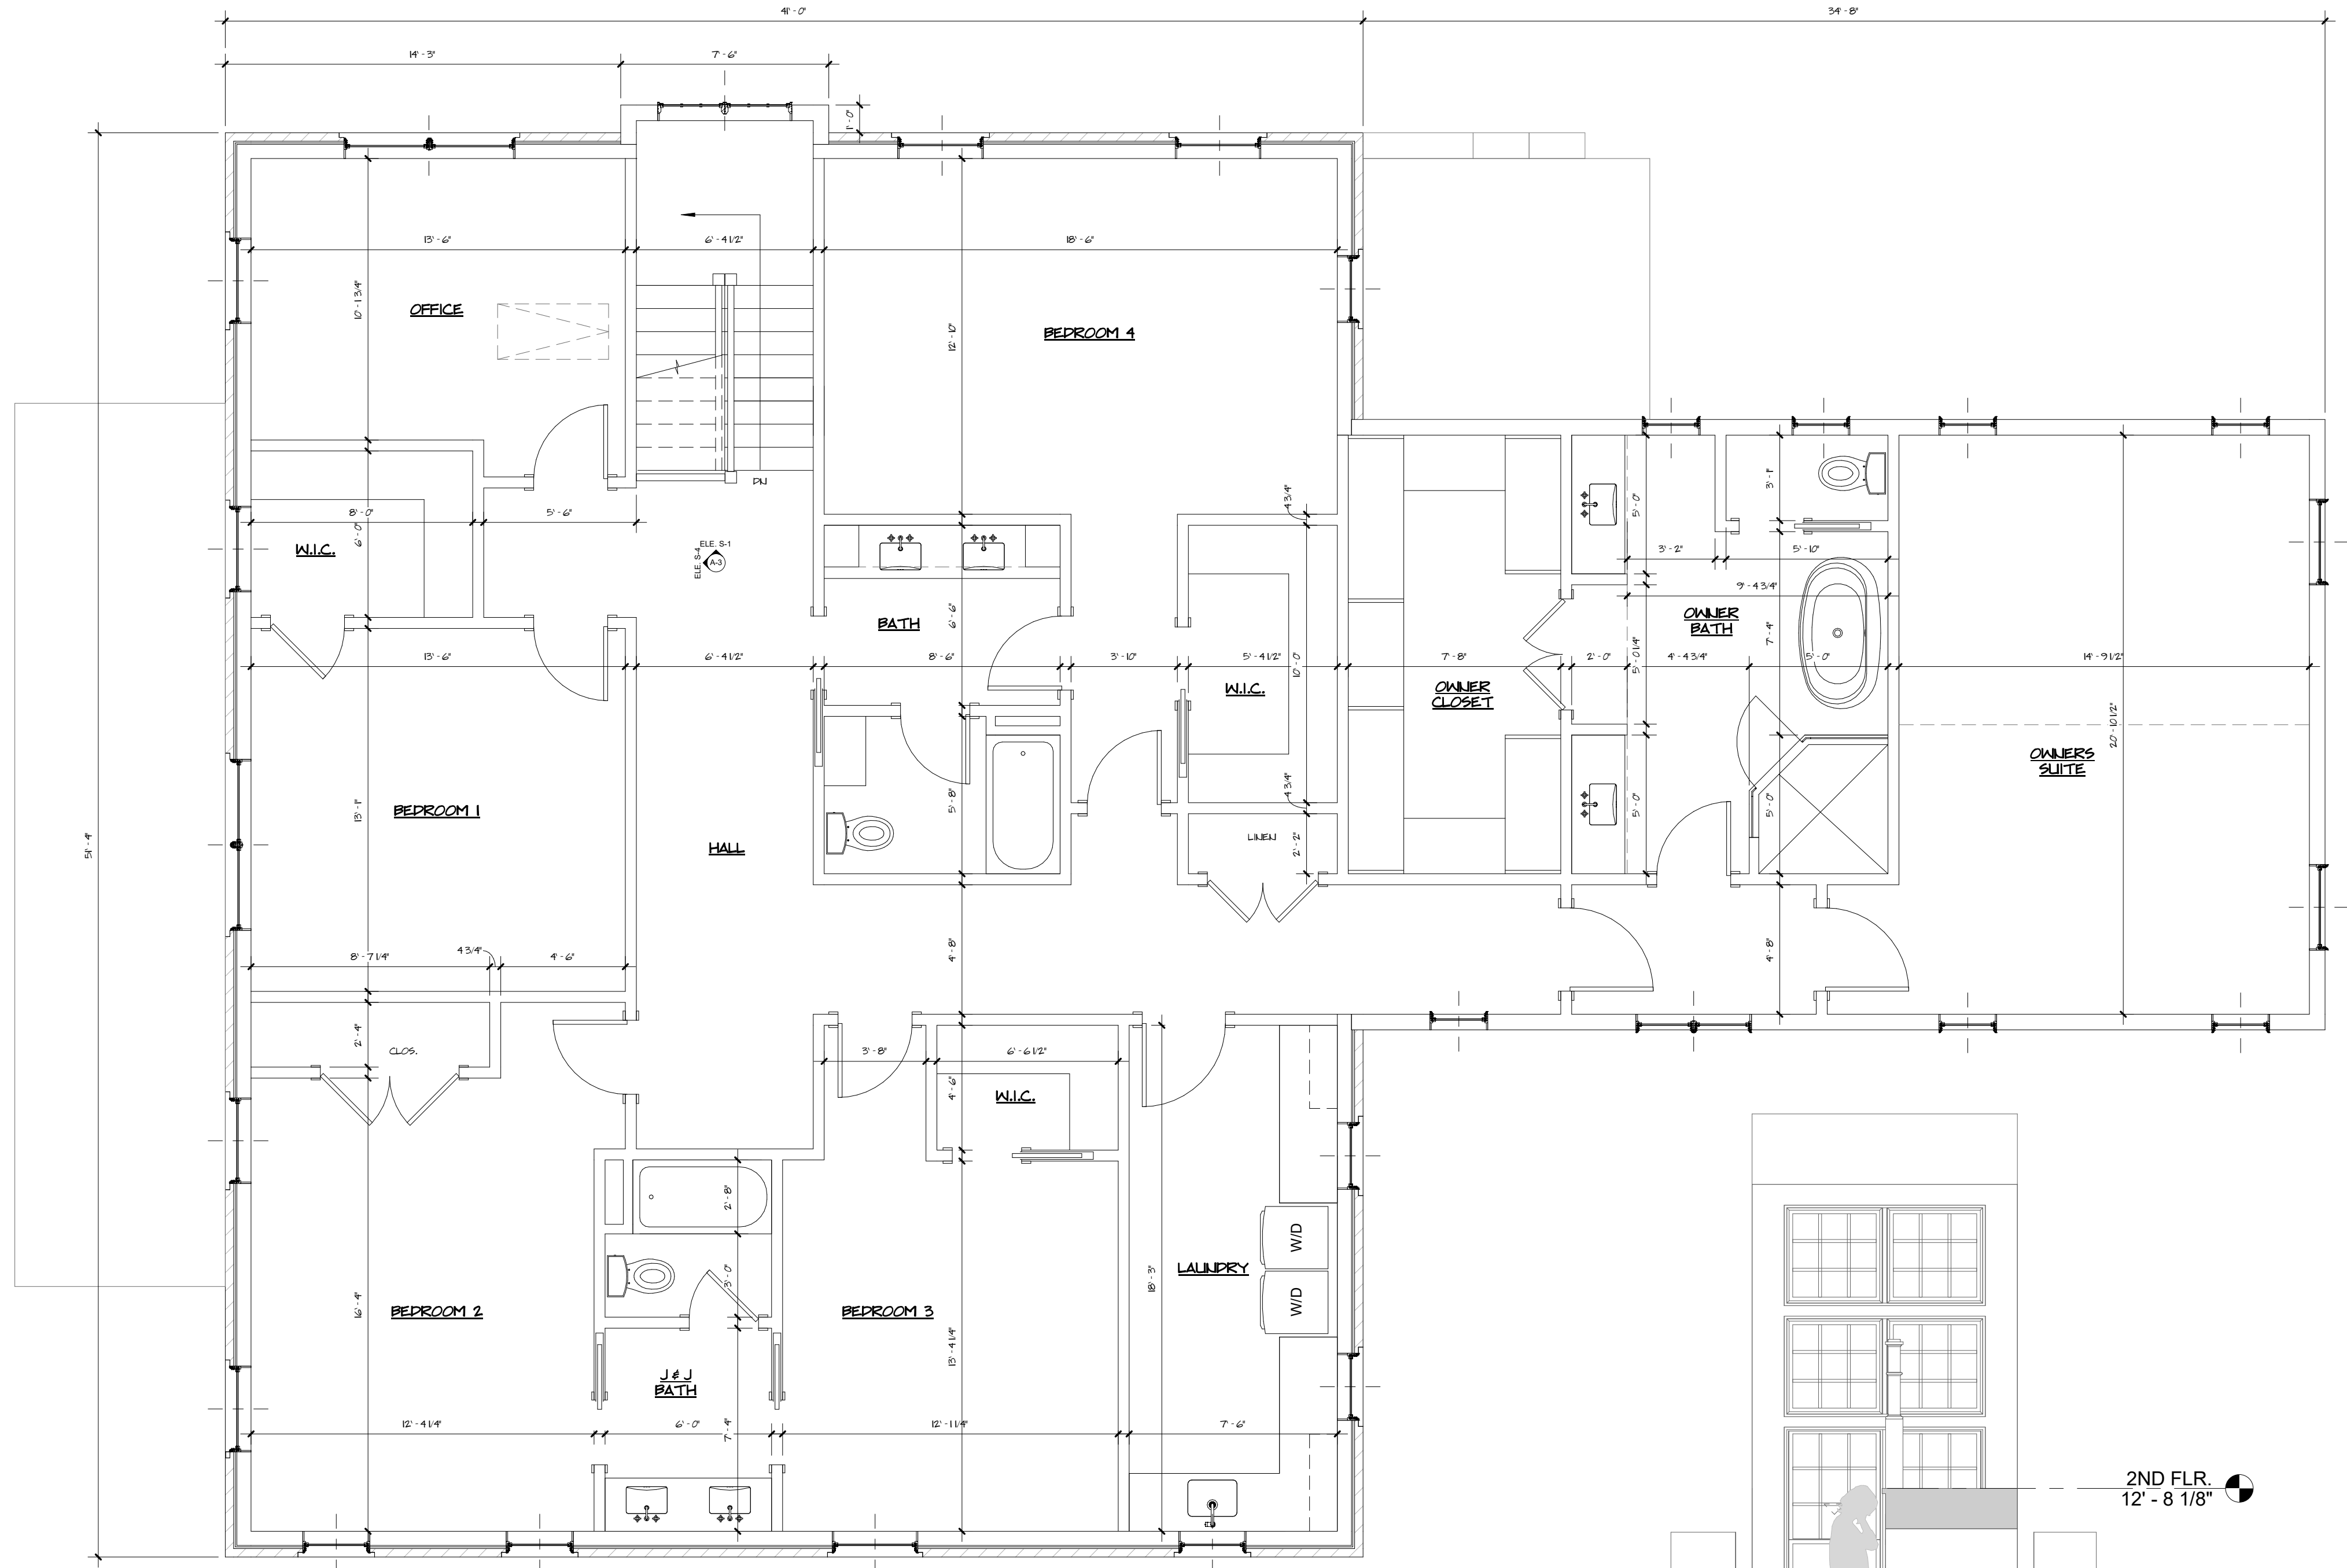


SECOND FLOOR PLAN
1/4" = 1'-0"

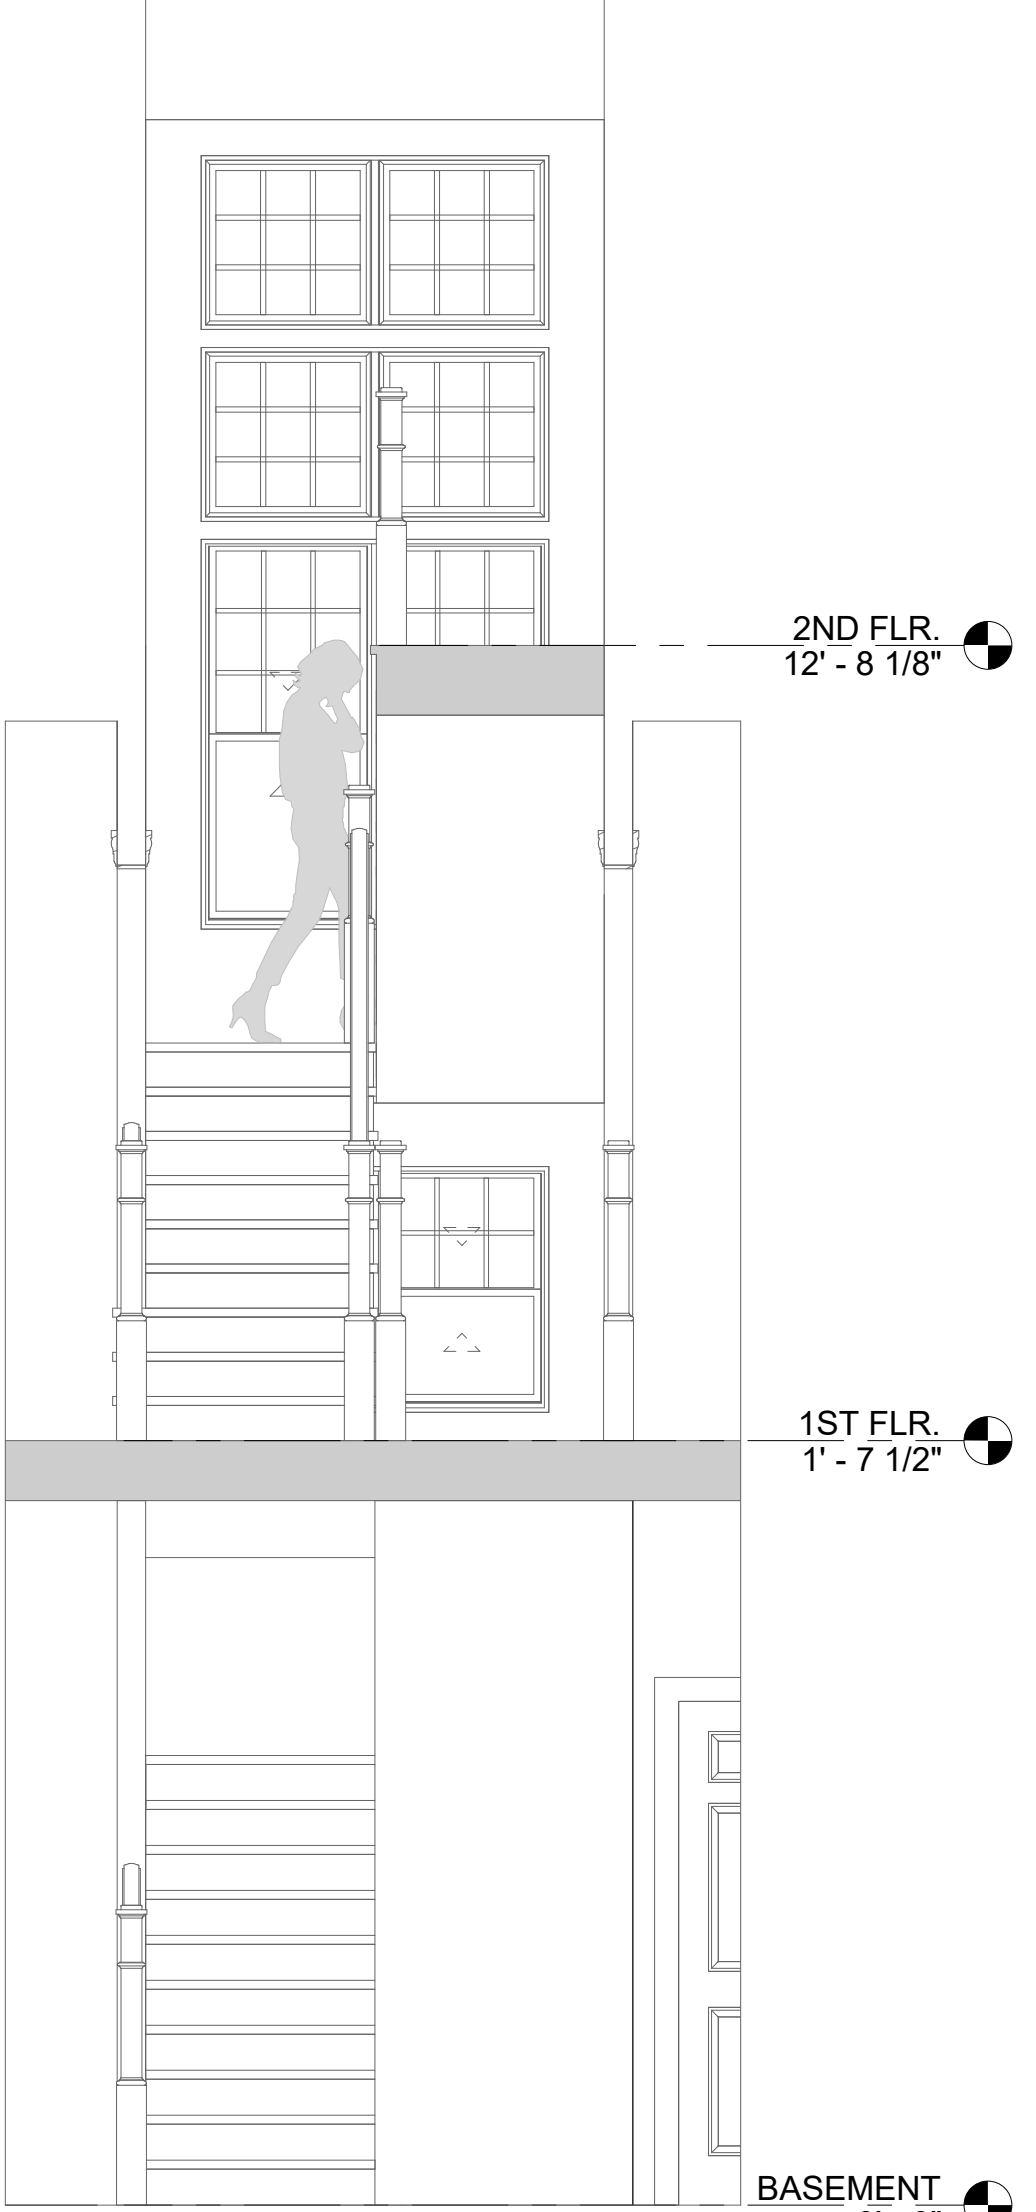

ELE. S-1
3/8" = 1'-0"

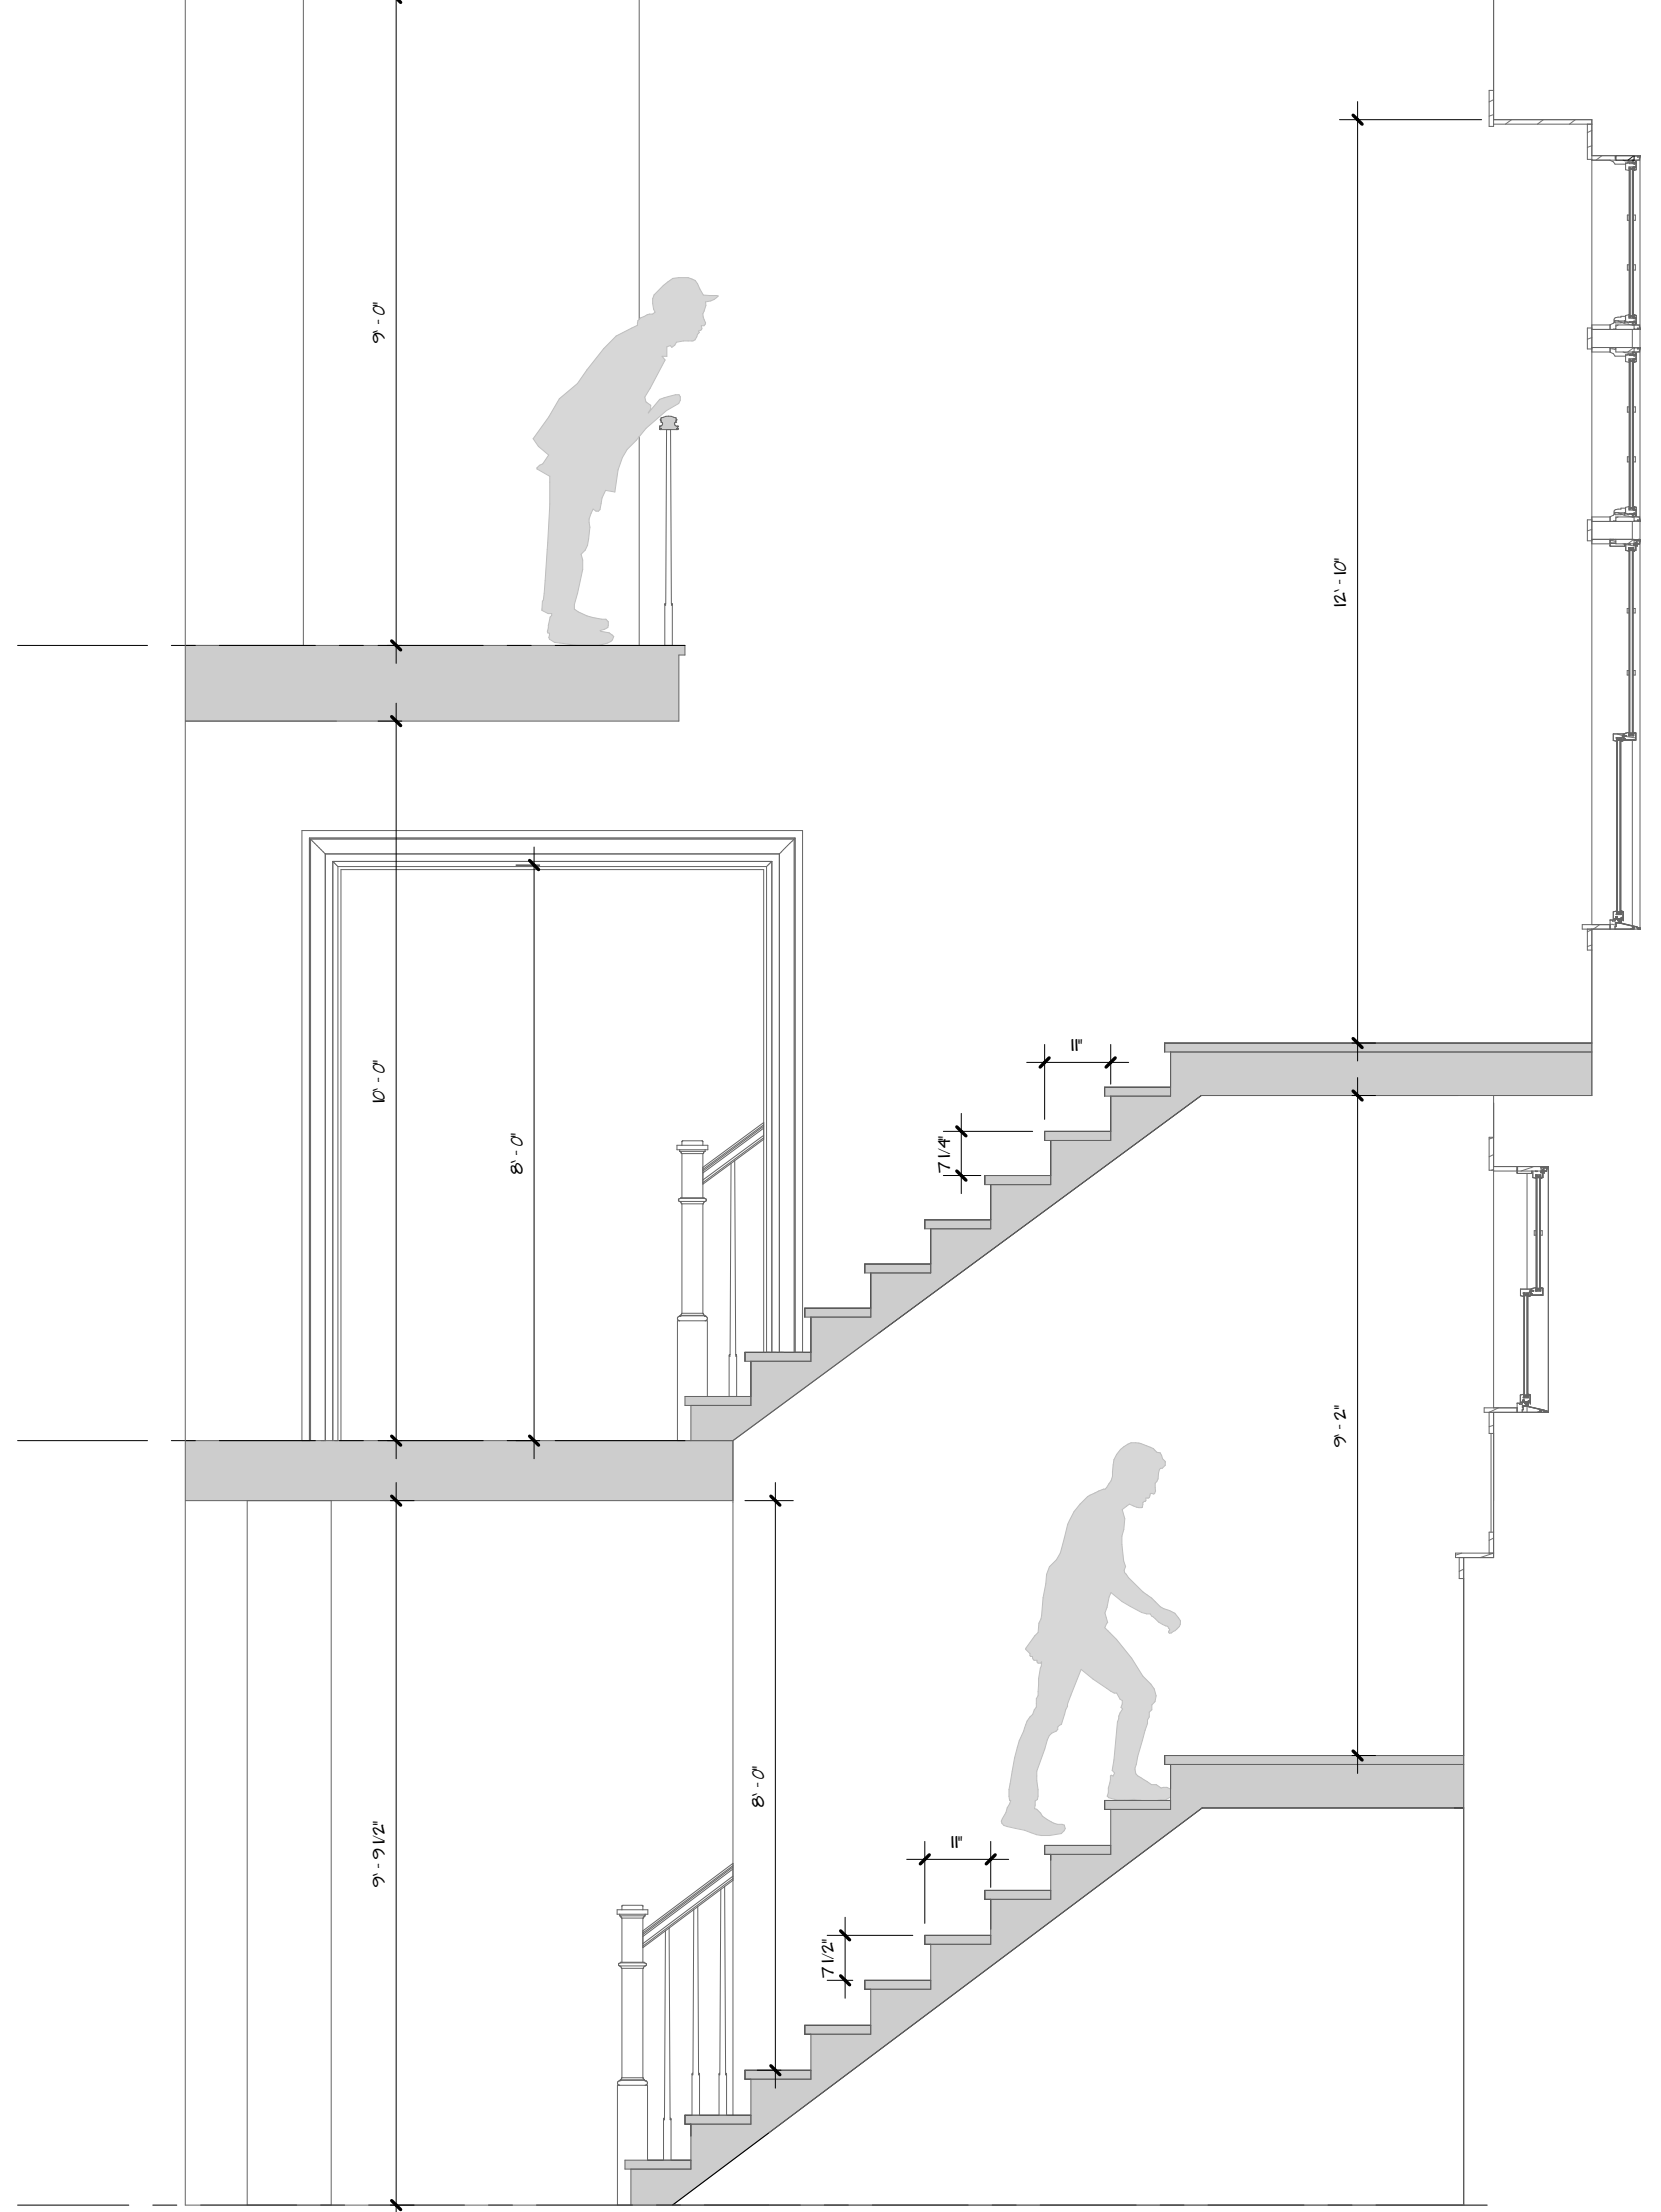

ELE. S-4
3/8" = 1'-0"

 


DATE: 11/29/22
REVISION:

NOT FOR
CONSTRUCTION

GEUTHER RESIDENCE
19700 Beach Cliff Blvd. Rocky River, Ohio 44116
ARCHITECTS, C.A. McGETTRICK, LLC
14551 Madison Ave. Lakewood, Ohio 44107 216-227-0700 FAX: 216-227-0712


COMMISSION NO.
22223
CHARLES McGETTRICK JR. #775915
EXPIRATION DATE: 12/31/2022

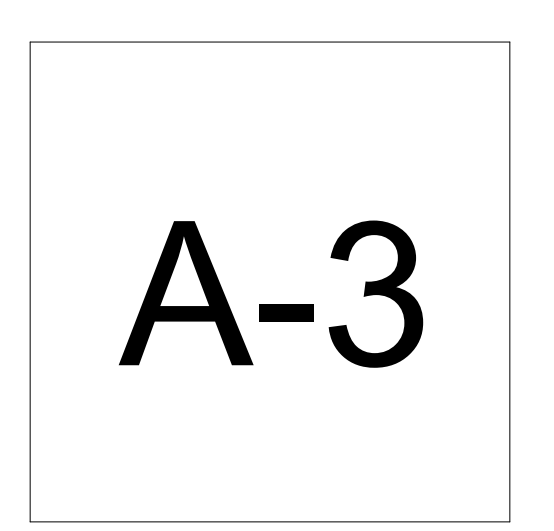

A-3



SOUTH ELEVATION
1/4" = 1'-0"

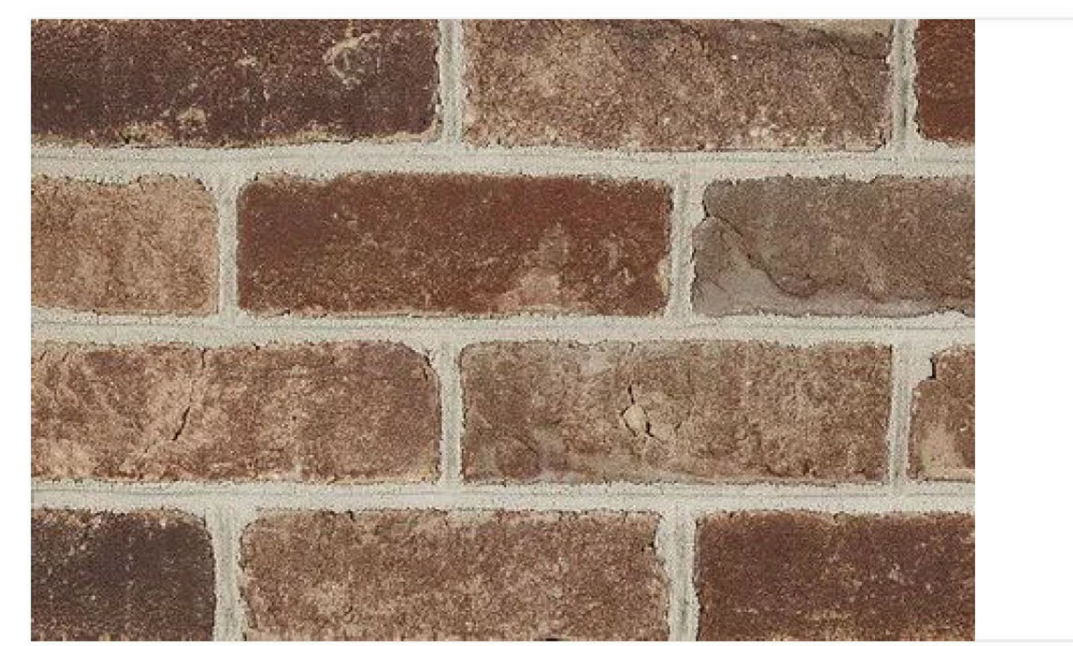

LANCASTER BLEND	
Type	Face
Color	Brown
Texture	Antique Colonial

HIGHLAND SLATE®

- Single layer fiberglass-based construction
 - Blended shades and dimensional appearance of natural slate
 - 8" exposure, 18" x 36" size
 - Lifetime limited transferable warranty - residential*
 - 50-year limited transferable warranty - group-owned or commercial*
 - 15-year *StainFighter*® algae-resistance warranty
 - 10-year SureStart™ protection
 - 15-year 110 mph wind-resistance warranty
 - Wind warranty upgrade to 130 mph available. CertainTeed starter and CertainTeed hip and ridge required
 - * See warranty for specific details and limitations.
- CertainTeed products are tested to ensure the highest quality and comply with the following industry standards:
- Fire Resistance:**
- UL Certified to meet ASTM D3078, Type 1
 - UL 790 Class A
 - ASTM E 108 Class A
- Wind Resistance:**
- UL 2290/ASTM D 6581 Class H
 - ASTM D5161 Class F
- Tear Resistance:**
- UL Certified to meet ASTM D3462
 - CSA Standard A123.5
- Wind Driven Rain Resistance:**
- Miami-Dade Product Control Acceptance: Please reference www.certainteed.com to determine approved products by manufacturing location.
- Quality Standards:**
- ICC-ES ESR-1389 & ESR-3537

COLOR AVAILABILITY

Black Granite

Fieldstone

Max Dst Weathered Wood

New England Slate

Smoky Quartz

DATE: 11/29/22
REVISION:

NOT FOR CONSTRUCTION

GEUTHER RESIDENCE
19700 Beach Cliff Blvd. Rocky River, Ohio 44116

ARCHITECTS, C.A. McGETTRICK, LLC
14551 Madison Ave. Lakewood, Ohio 44107 216-227-0700 FAX: 216-227-0712

COMMISSION NO. 22223
CHARLES McGETTRICK JR. #775915
EXPIRATION DATE: 12/31/2022



WEST ELEVATION
1/4" = 1'-0"



NORTH ELEVATION
1/4" = 1'-0"



EAST ELEVATION
1/4" = 1'-0"

DATE: 11/29/22
REVISION:

NOT FOR
CONSTRUCTION

GEUTHER RESIDENCE
19700 Beach Cliff Blvd. Rocky River, Ohio 44116

ARCHITECTS, C.A. McGETTRICK, LLC
14551 Madison Ave. Lakewood, Ohio 44107 216-227-0700 FAX: 216-227-0712

COMMISSION NO.
22223
CHARLES McGETTRICK JR. #775915
EXPIRATION DATE: 12/31/2022

A-5

