


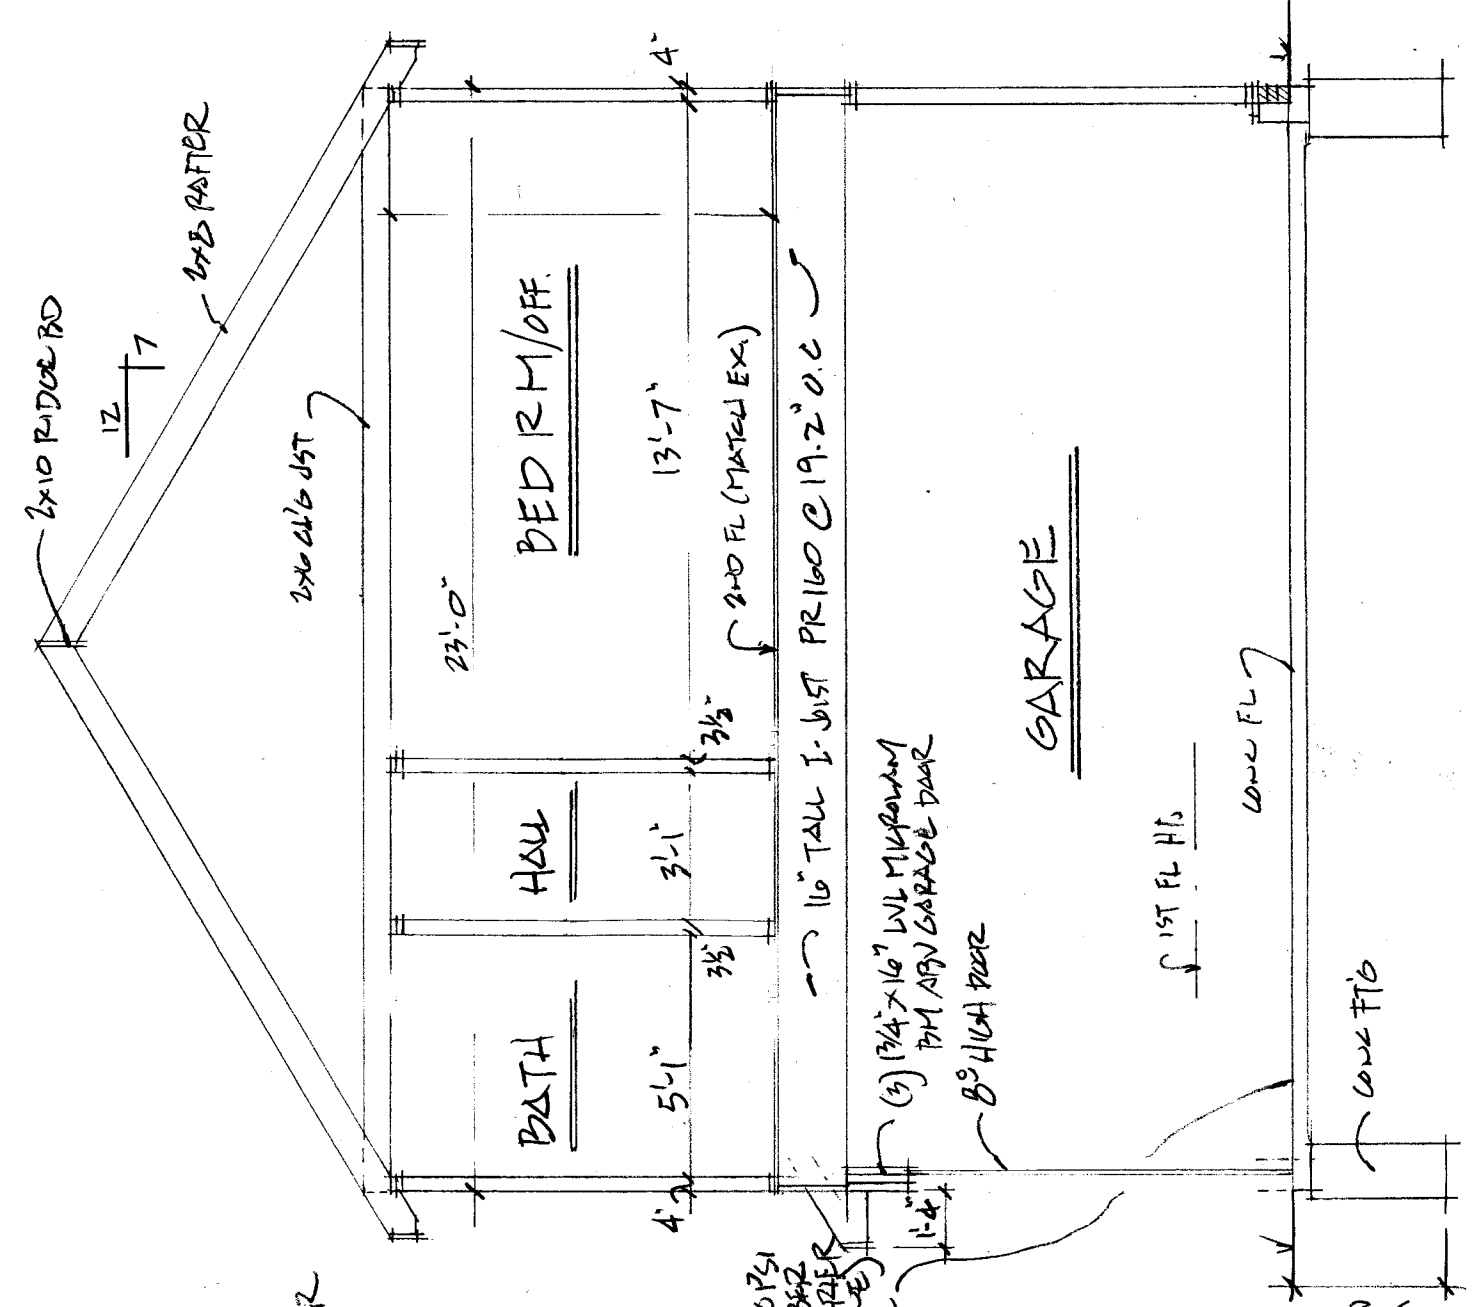

TYPICAL SECT $\frac{3}{4} \times 1'0"$

9