




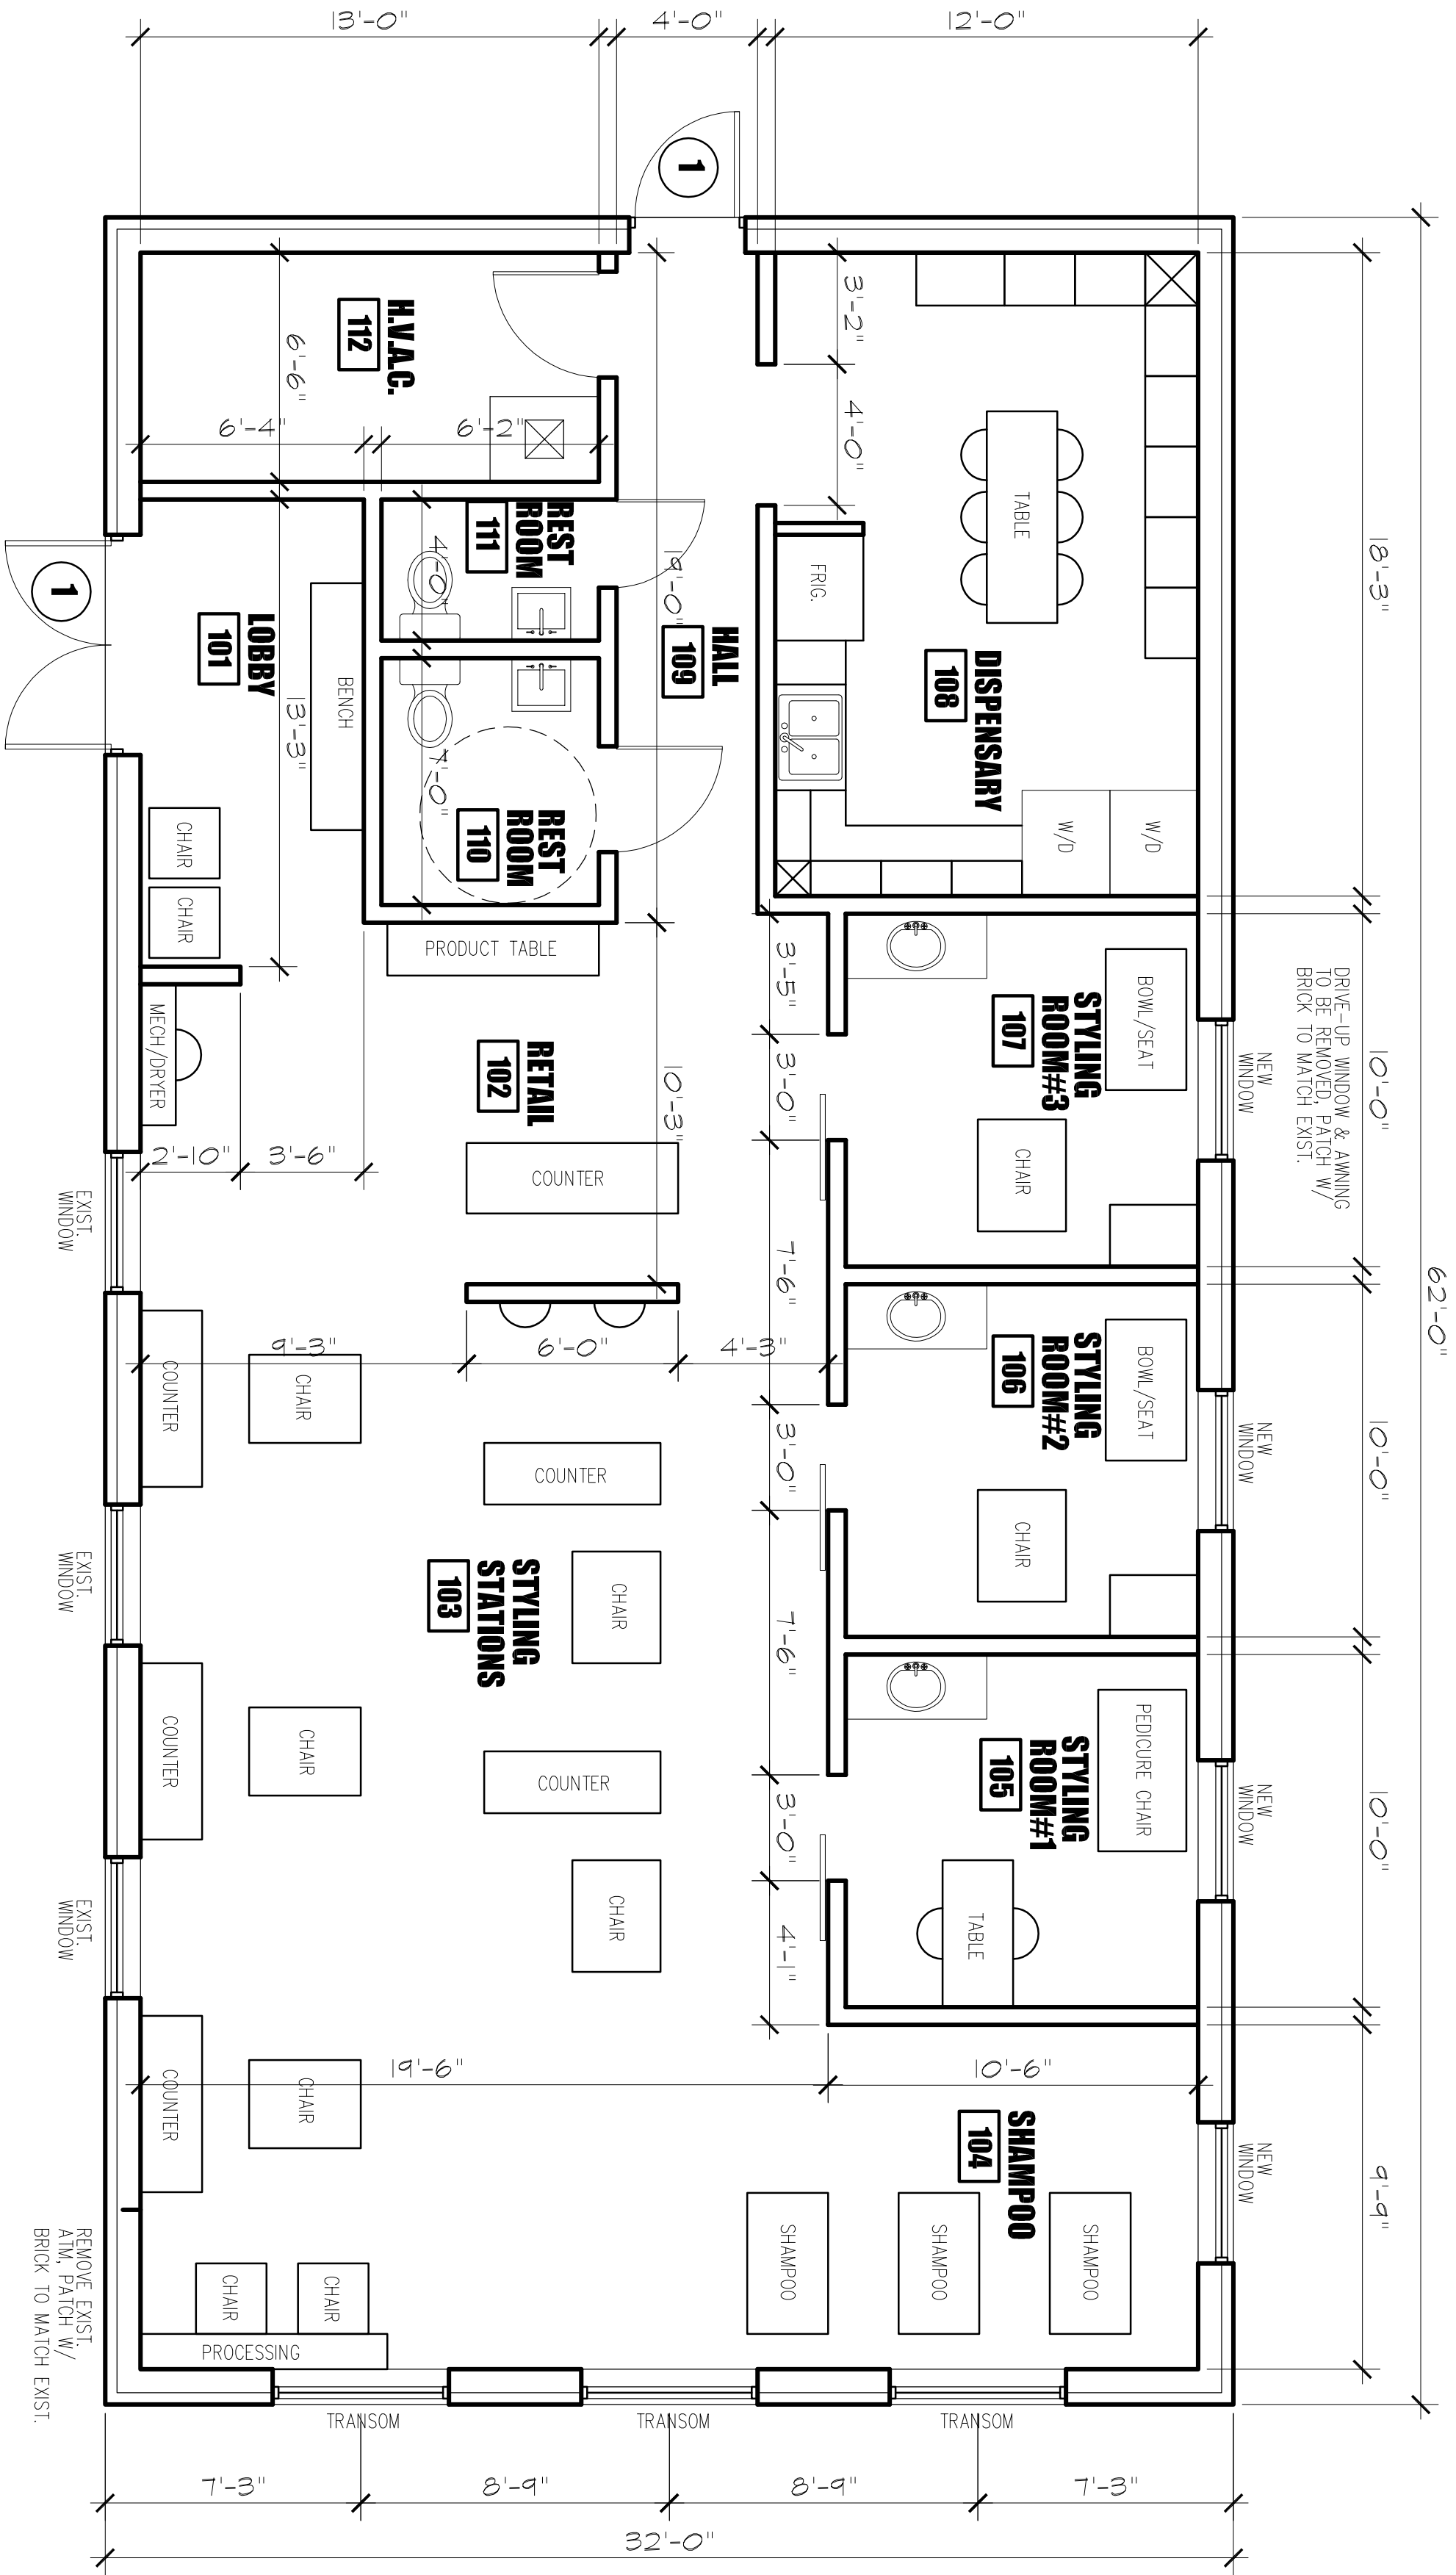

## MAIN LEVEL PLAN

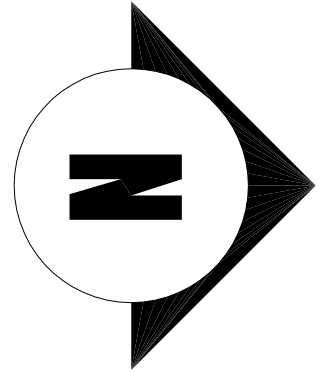

SCALE: 1/4"=1'-0"  
1,984 S.F.

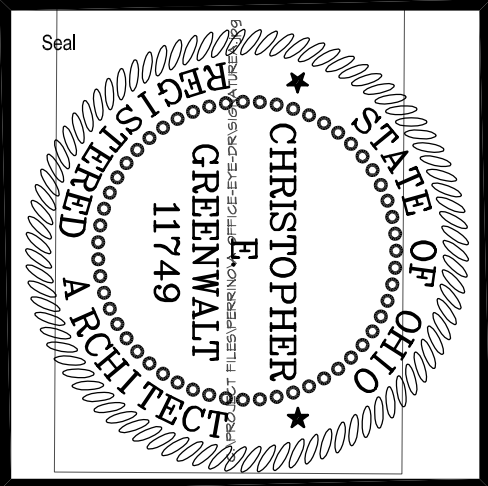

| Revisions |                |      | General Notes |
|-----------|----------------|------|---------------|
| No.       | Revision/Issue | Date |               |
|           |                |      |               |
|           |                |      |               |
|           |                |      |               |
|           |                |      |               |

Project Name

**A New Hair Salon  
for  
Haley Delzani**

20000 Detroit Rd.      Rocky River, Ohio

**Greenwalt  
Architects Inc.**

9633 Maurer Dr. Cleveland, Ohio 44138  
Tel: (216) 374-4893  
greenwaltarchitects@yahoo.com

Submission

**Preliminary**

Date

April 3, 2024

Scale

1/8" = 1'-0"

Sheet Name

**Main Level  
Plan**

Sheet

**A-1**