


**BRANDT
ARCHITECTURE, LLC**

2220 Wooster Rd.
Rocky River, OH 44116
440-865-1824
brandtarchitecture.com

2/1/2023 PLANNING

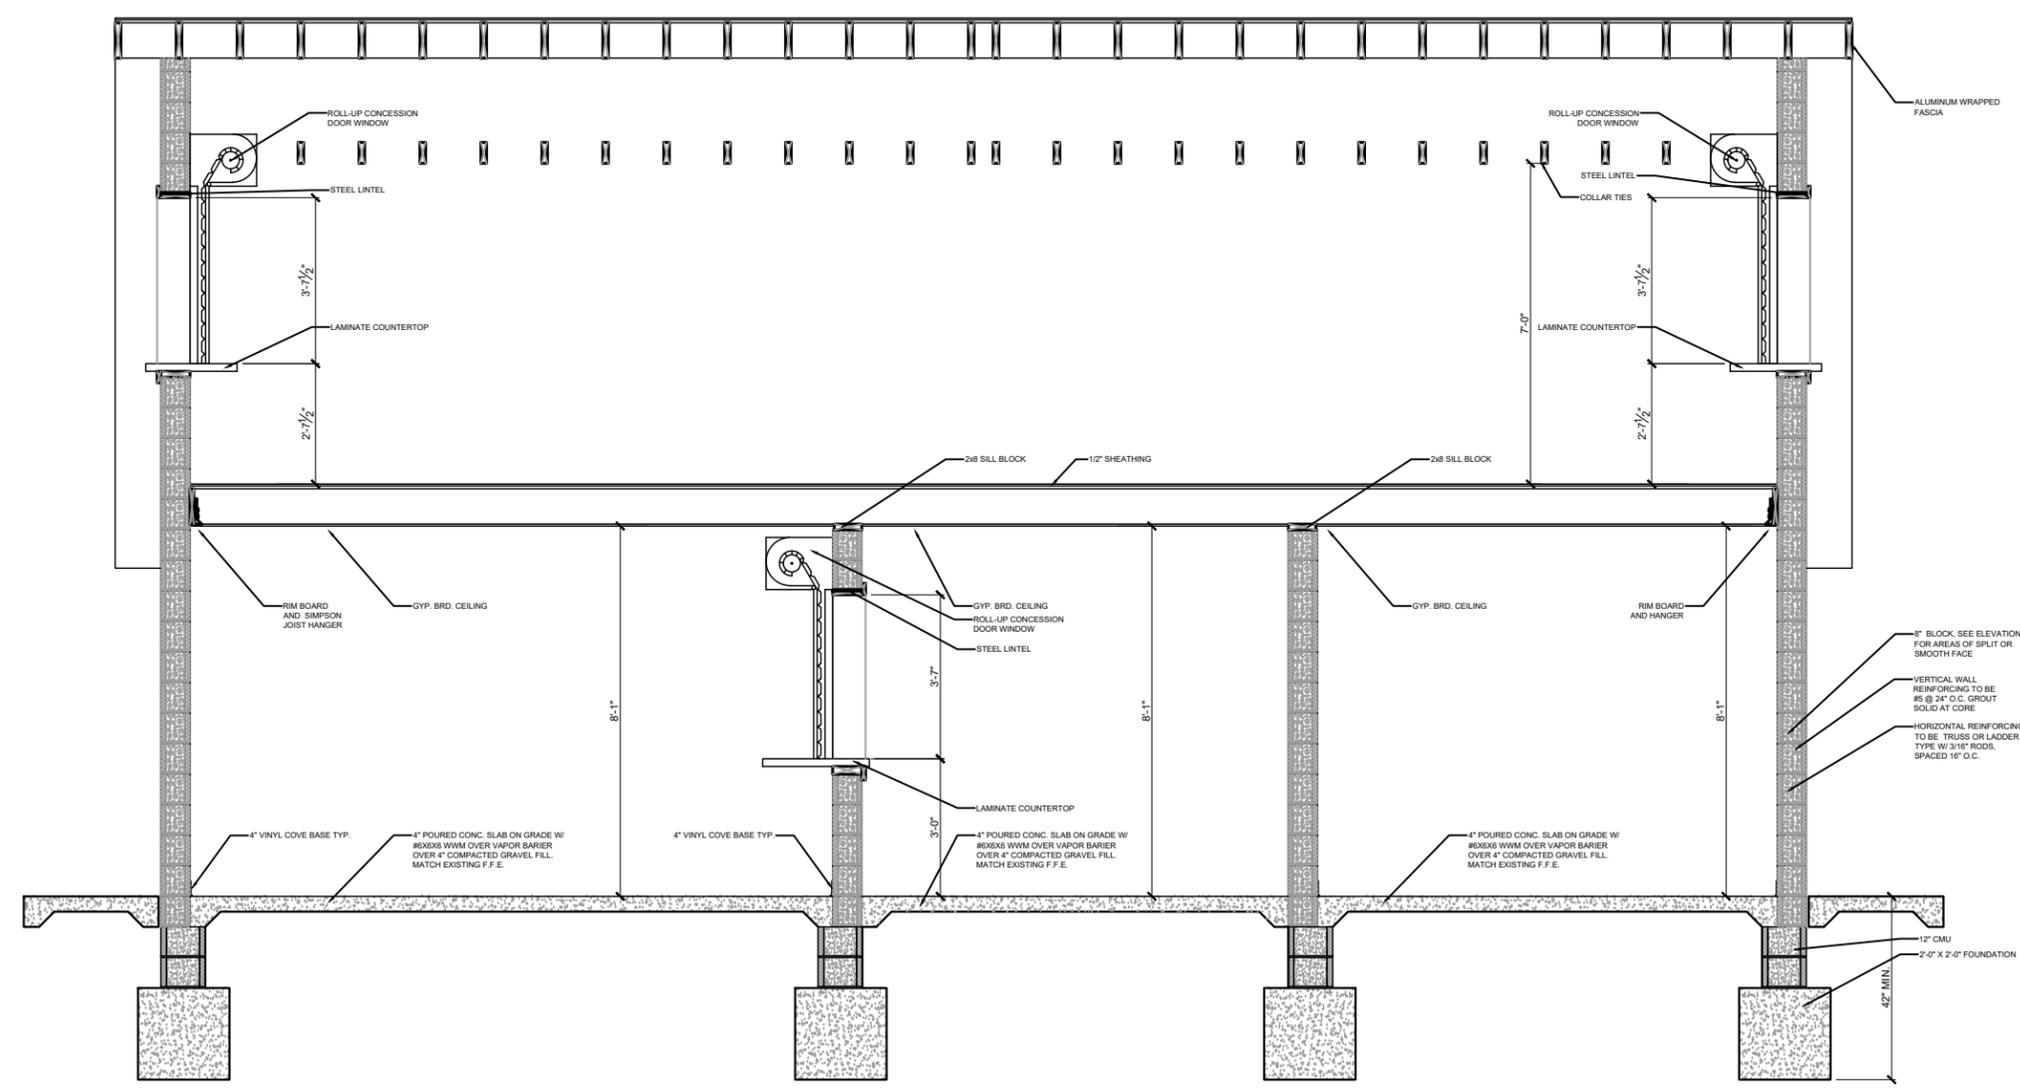

ROCKY RIVER LITTLE LEAGUE
CONCESSION STAND
21600 CENTER RIDGE RD.
ROCKY RIVER, OHIO 44116

SECTION

A-3

1 BUILDING SECTION
A-3 SCALE: 1/4" = 1'-0"