



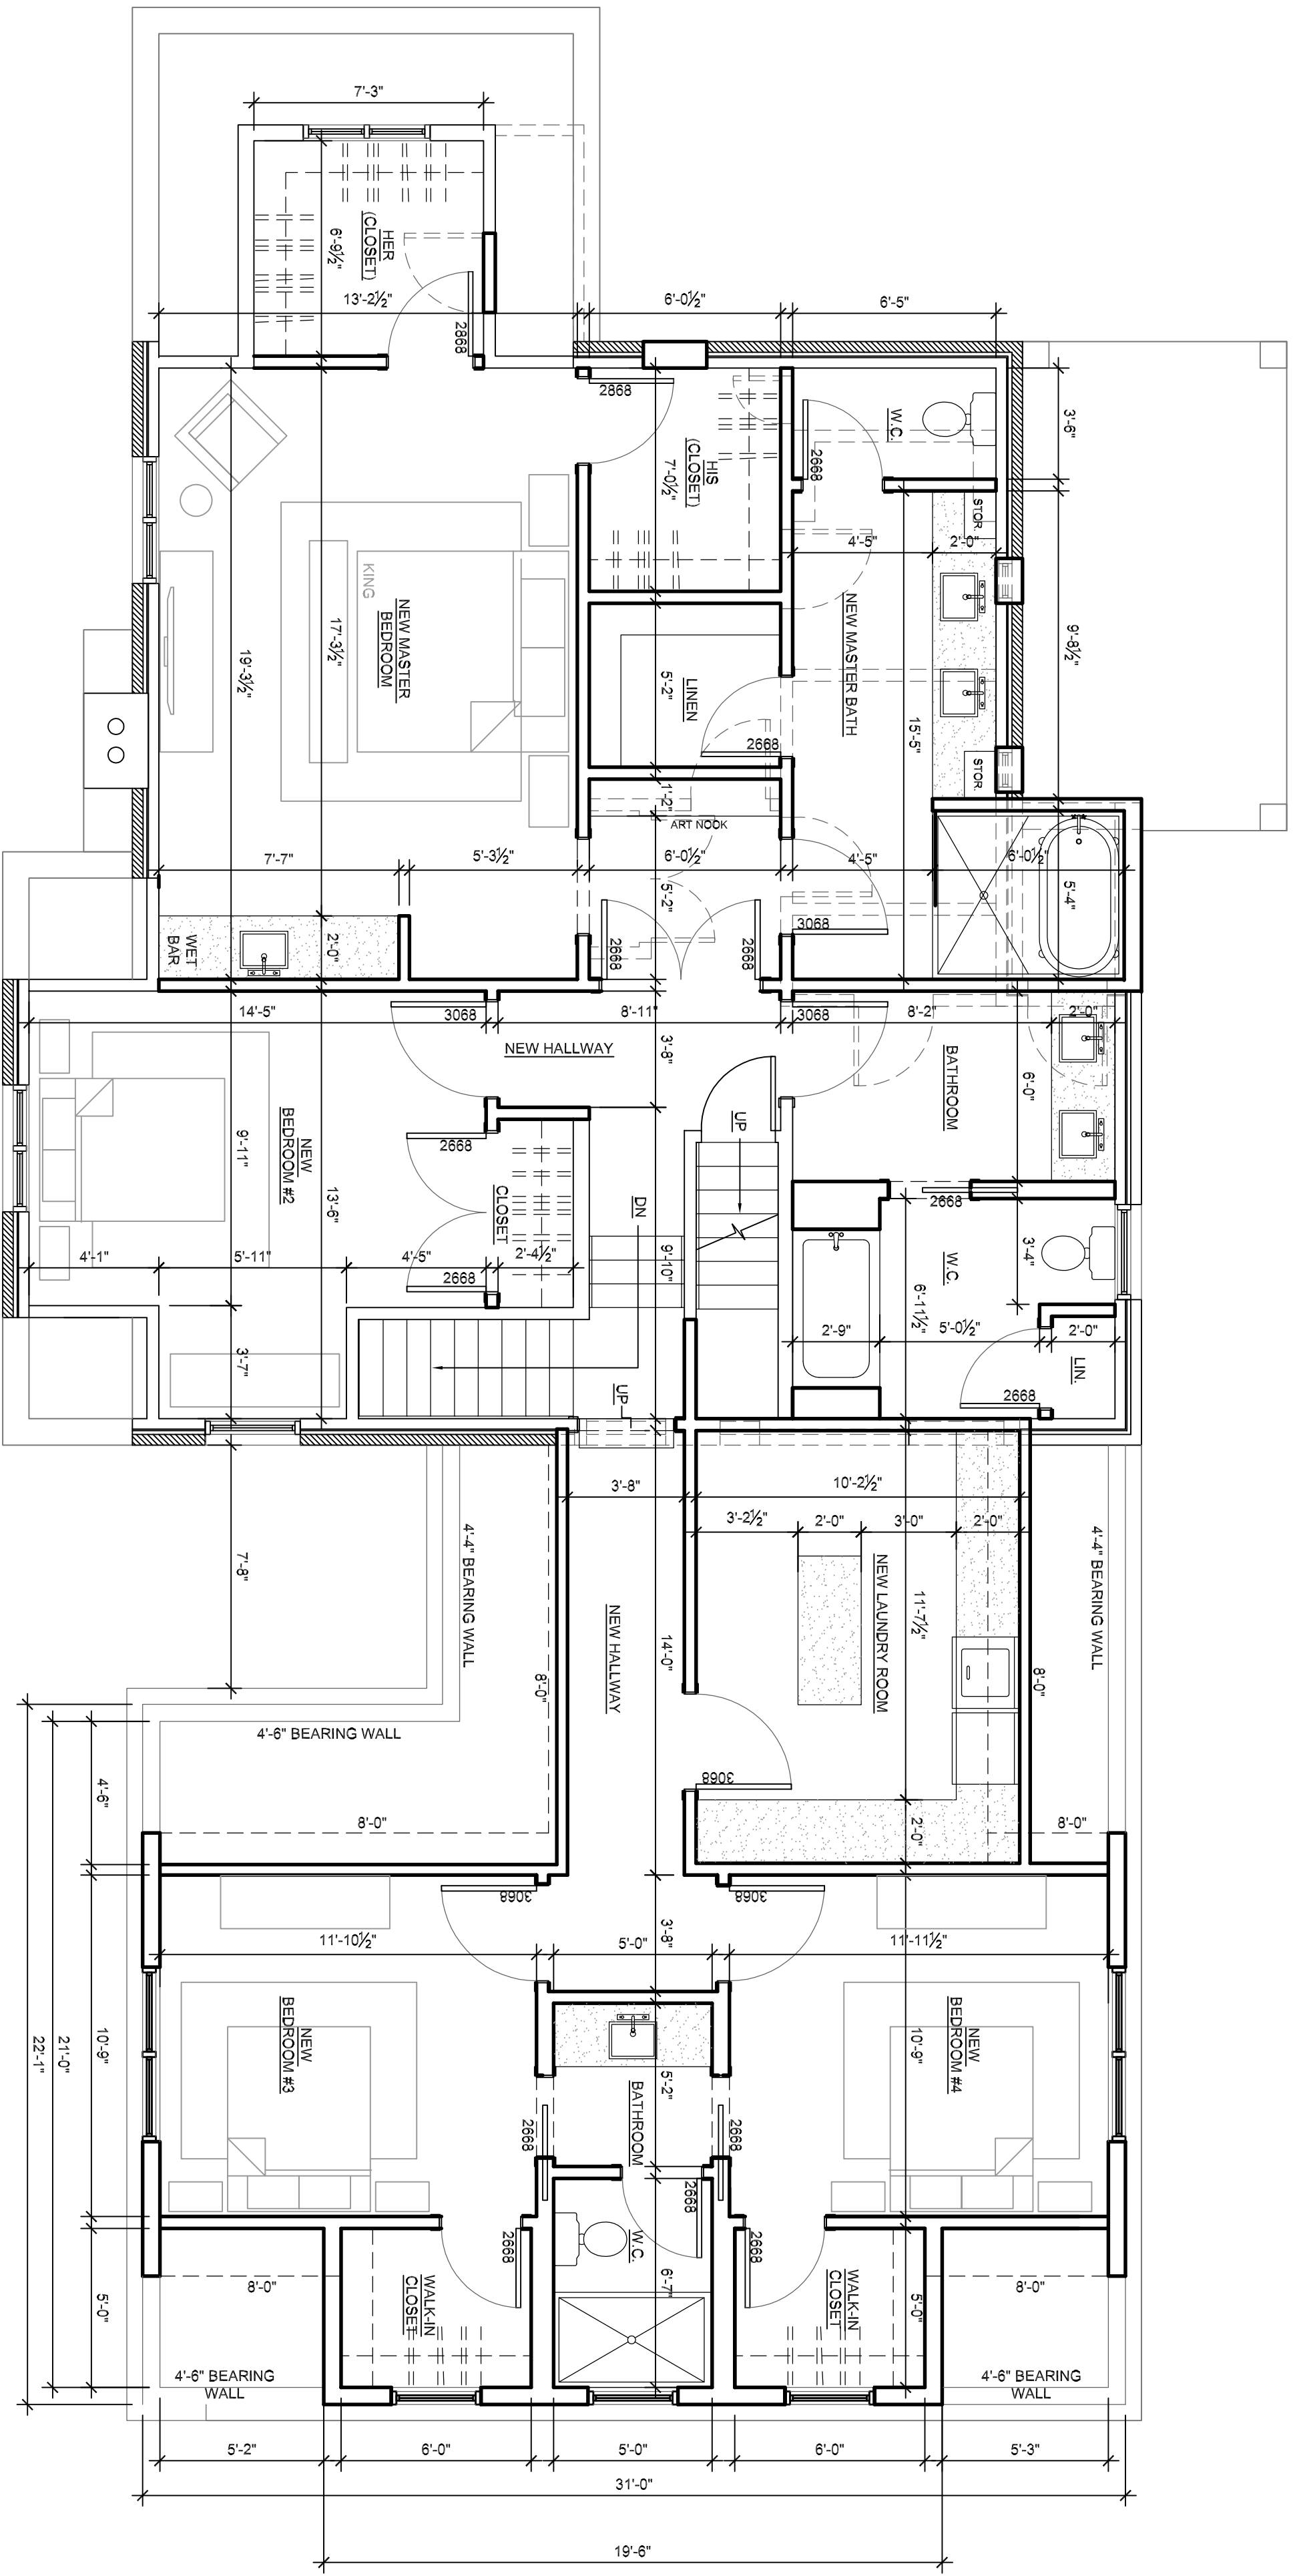

2 PROPOSED SECOND FLOOR PLAN  
SCALE: 1/4\"/>

ALTERATIONS FOR:  
21957 AVALON LLC.  
21957 AVALON DR.  
ROCKY RIVER, OH

LEON S. SHARATI  
LICENSE # 19353  
EXPIRATION DATE 1/23/2023

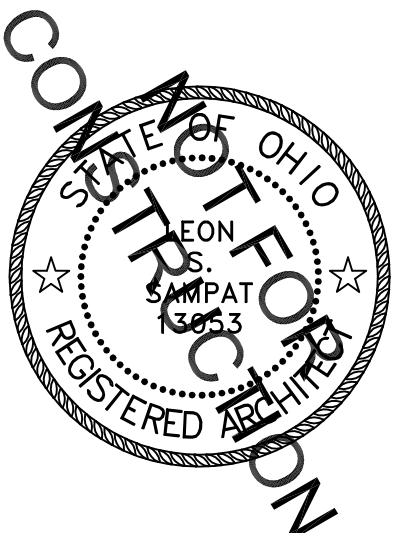

LS ARCHITECTS  
22082 LORAIN ROAD  
FAIRVIEW PARK, OHIO 44126  
PHONE 26-403-9654 FAX 440-716-8837

REV. DATE