


Plant Schedule					
Key	Qty	Botanical / Common Name	Size	Cond.	Spacing
Trees					
ACON	2	Abies concolor / Concolor White Fir	6' Ht.	B&B	See Plan
AR	2	Acer rubrum 'Red Sunset' / Red Maple	2.5" Cal.	B&B	See Plan
AG	5	Amelanchier x grandiflora 'Autumn Brilliance' / Serviceberry, multi-stem	8' Ht.	B&B	See Plan
QB	2	Quercus bicolor / Swamp White Oak	3.0" Cal.	B&B	See Plan
Shrubs					
BUX	63	Buxus x 'NewGen Freedom' / NewGen Freedom Boxwood	24"	No. 3	3' O.C.
HLL	10	Hydrangea paniculata Little Lime / Little Lime Hydrangea	18"	No. 3	4' O.C.
HQA	24	Hydrangea quercifolia 'Applause' / Applause Oakleaf Hydrangea	24"	No. 5	4' O.C.
IV	15	Itea v. 'Little Henry' / Little Henry Dwarf Sweetspire	18"	No. 3	3' O.C.
RRA	7	Rosa rugosa 'Alba' / White Rugosa Rose	24"		6' O.C.
SMP	11	Syringa meyeri 'Palabin' / Palabin Lilac	24"	B&B	5' O.C.
TPF	12	Thuja p. 'Fastigiata' / Fastigate Western Arborvitae	6'	B&B	3' O.C.
Grasses					
LIR	100	Liriope spicata / Creeping Lily Turf	Clump	No. 1	12" O.C.
PAN	16	Panicum virgatum 'Shenandoah' / Red Switch Grass	Clump	No. 2	24" O.C.

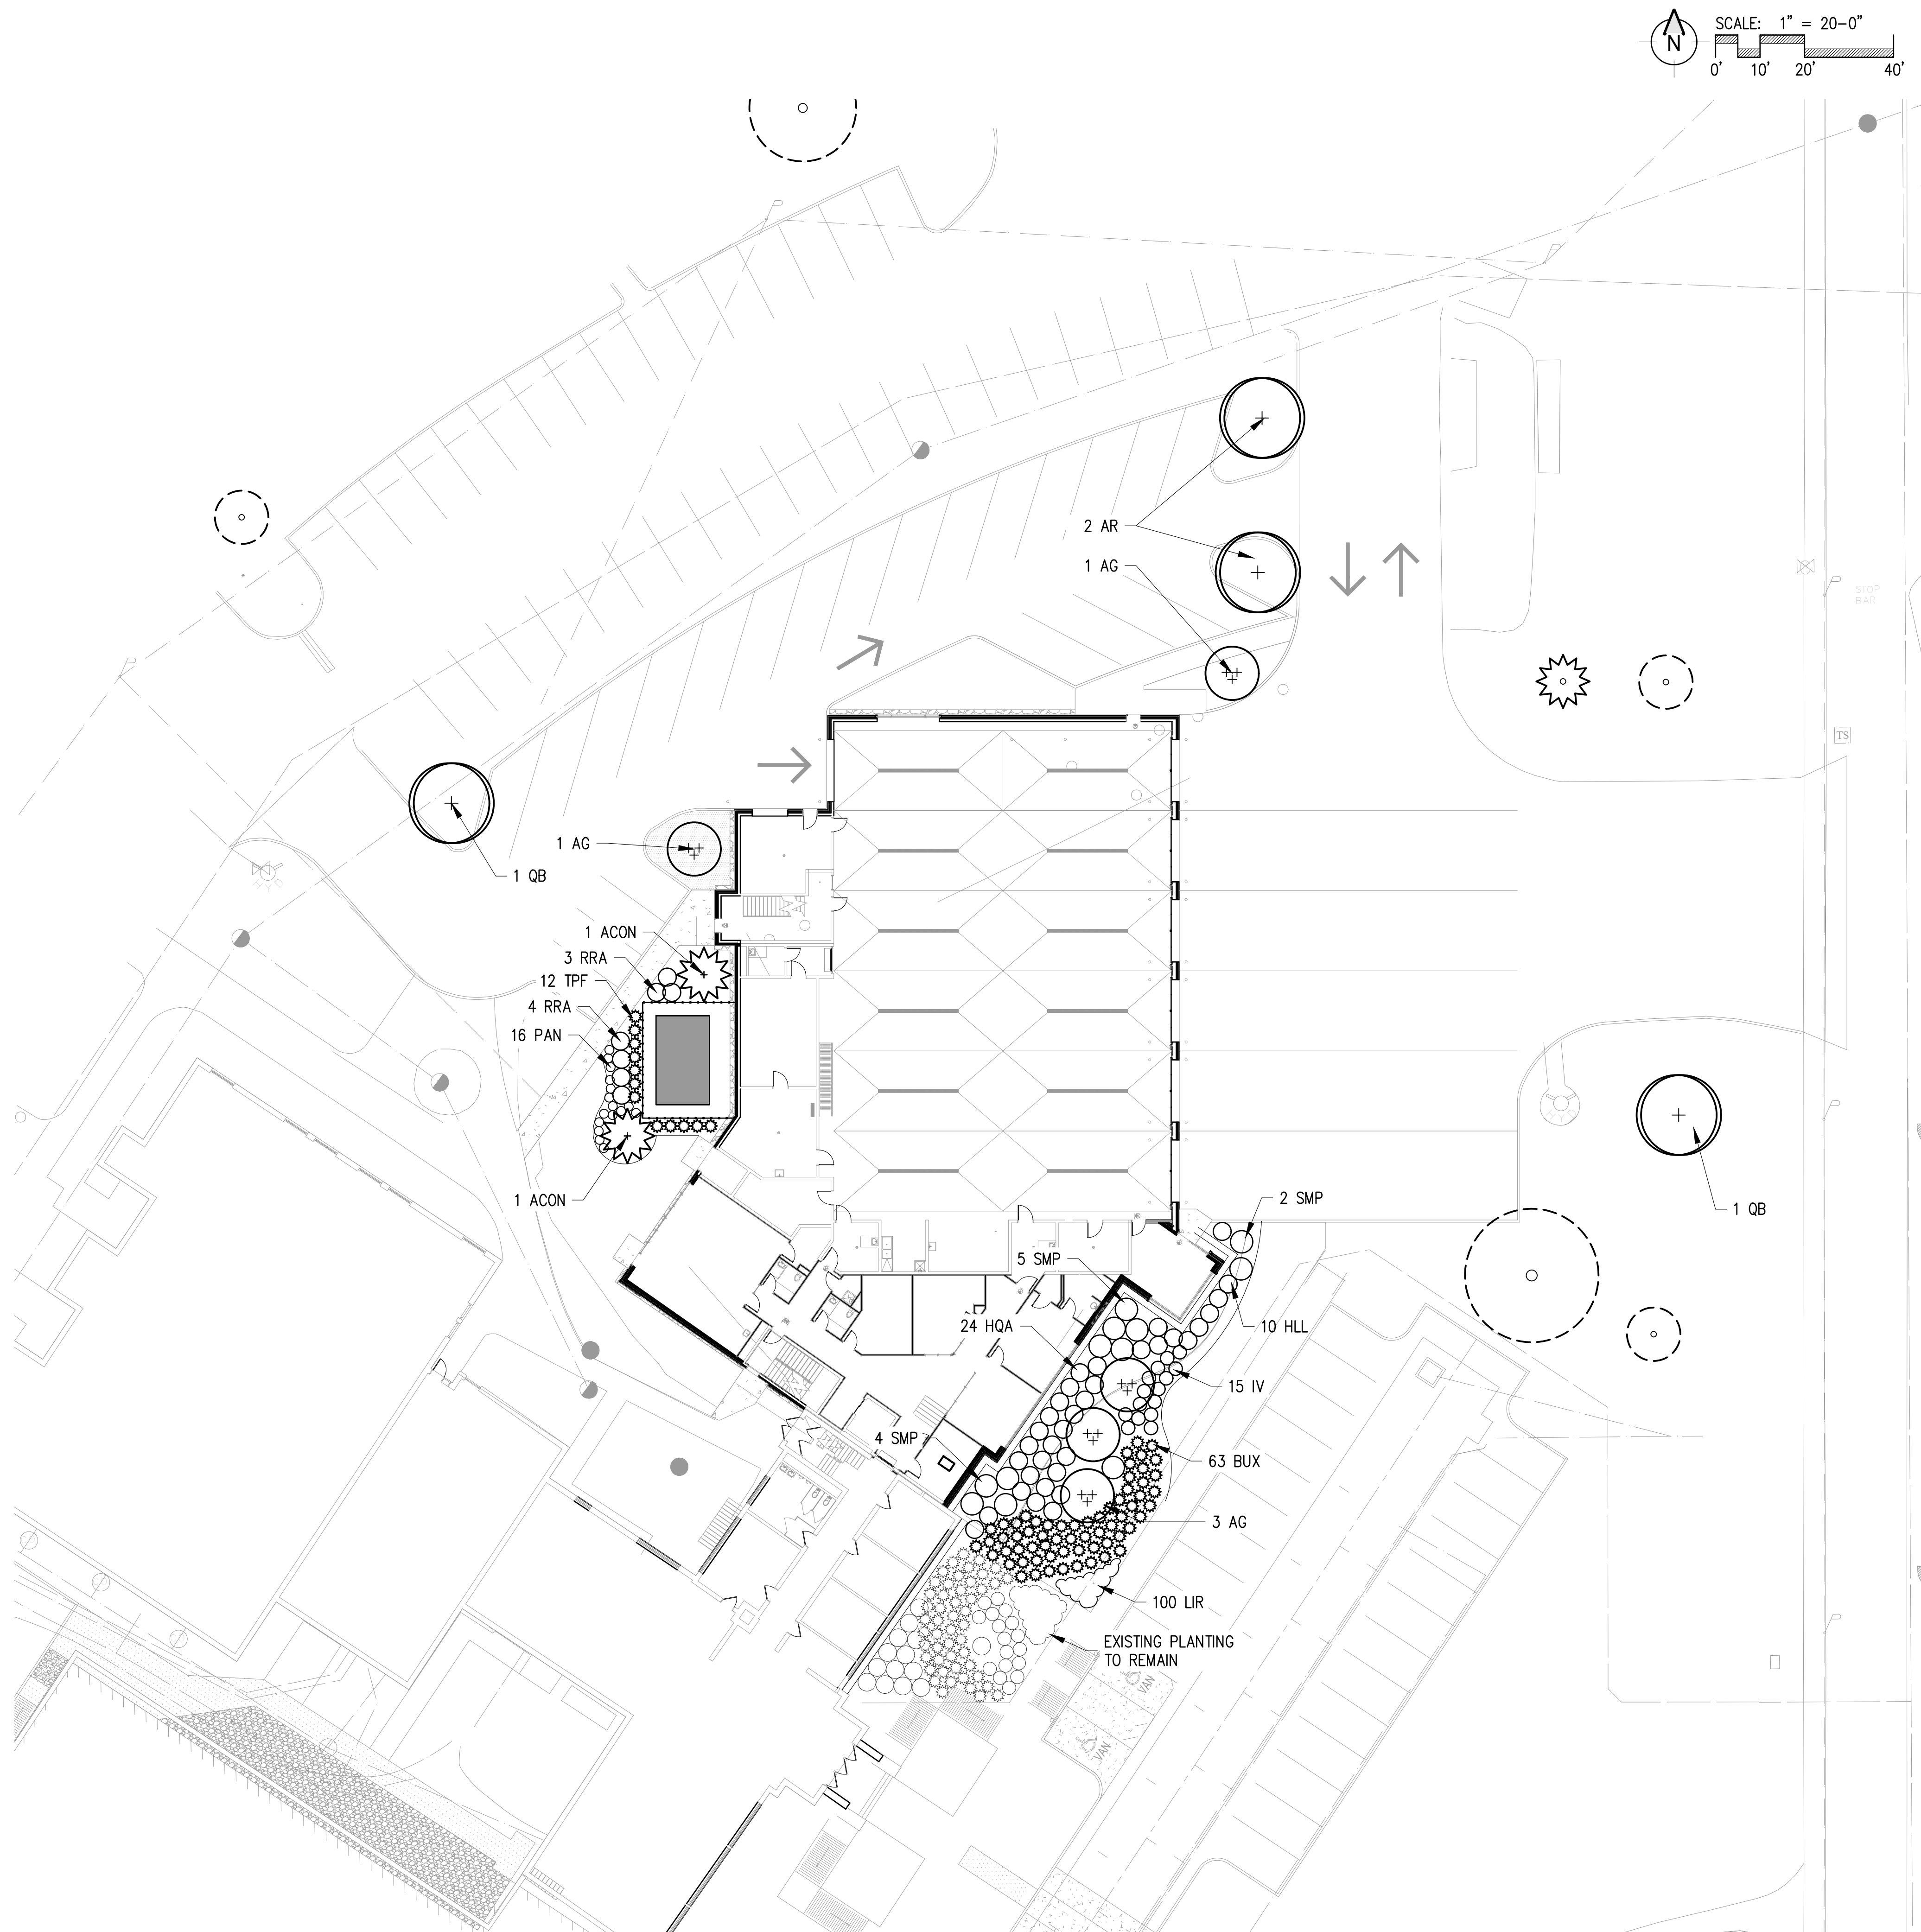

24-114
New Fire Station
City of Rocky River
21012 Hilliard Blvd
Rocky River, Ohio 44116

ISSUE
Schematic Design
Design Development
DATE
03-26-2025
06-19-2025

Landscape Plan