

Bold Properties LLC
Carport and Driveway
18997 / 18975 Hilliard Blvd
Rocky River, Ohio 44116


NOT FOR
CONSTRUCTION

2025-07-15 ARB Submittal

Site Plan

A1.0

Project Number: 2514

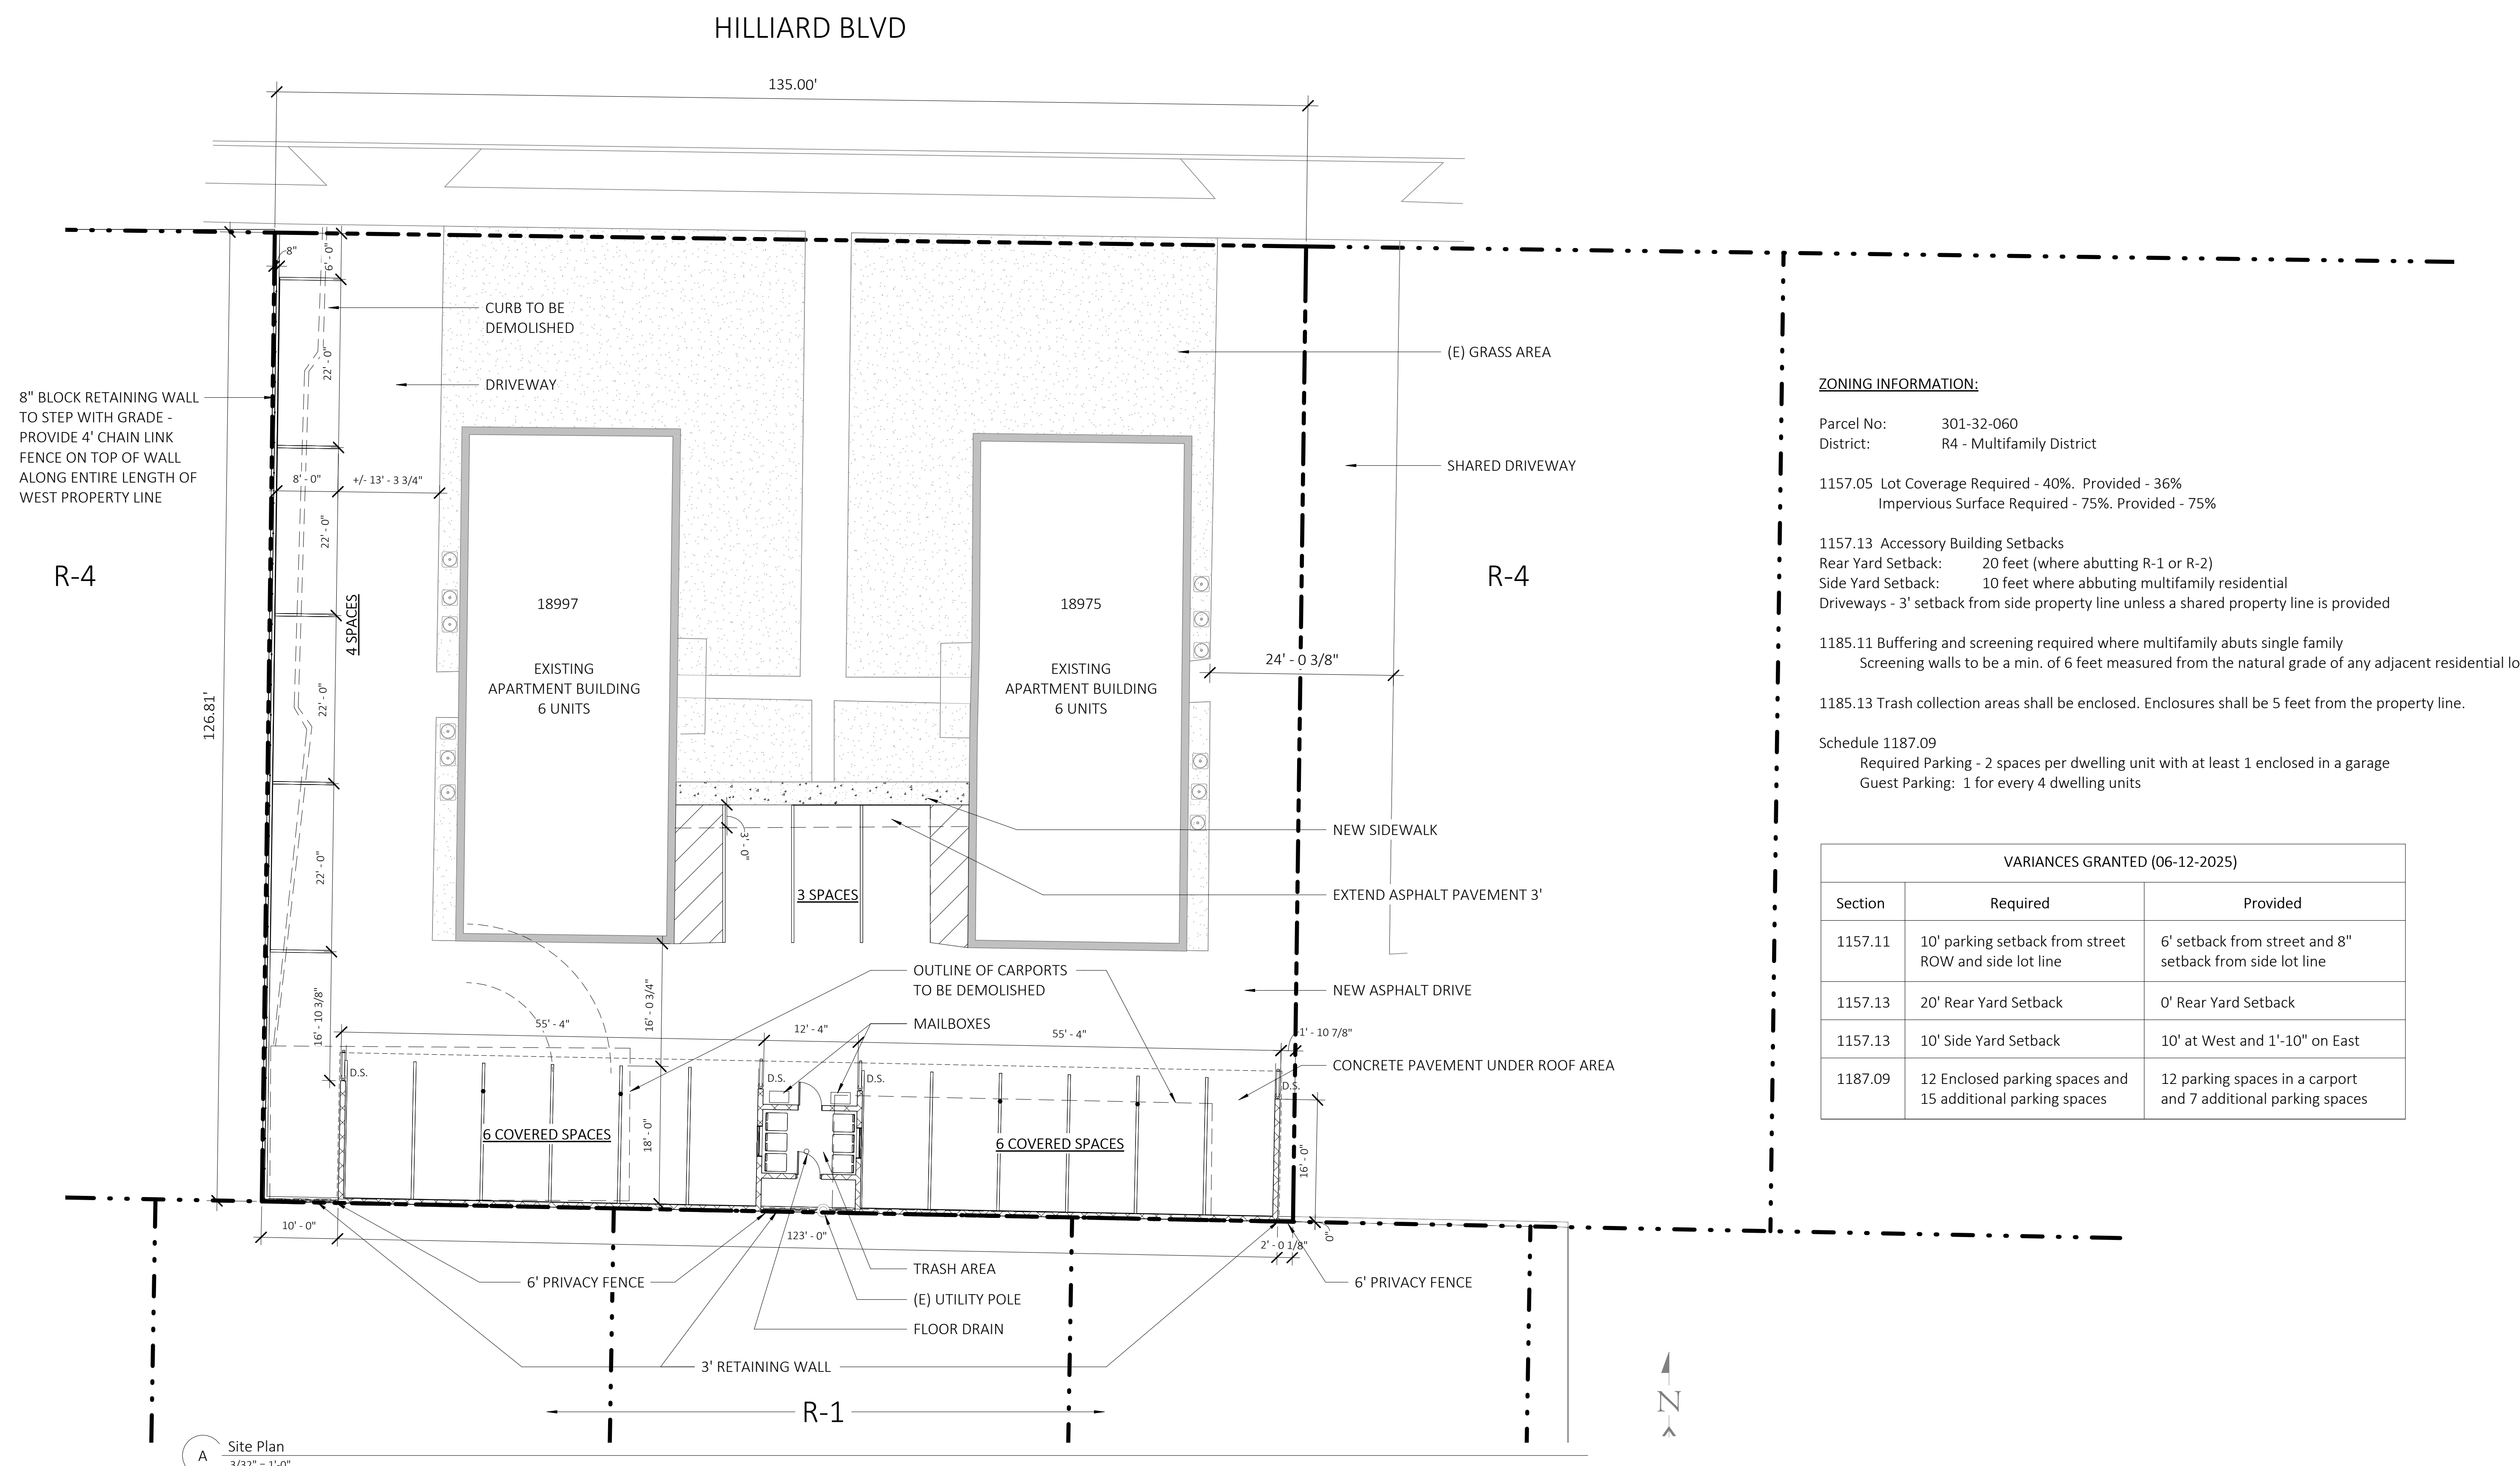



Bold Properties LLC
Carport and Driveway
18997 / 18975 Hilliard Blvd
Rocky River, Ohio 44116


NOT FOR
CONSTRUCTION

2025-07-15 ARB Submittal


Floor Plans

A1.1

Project Number: 2514

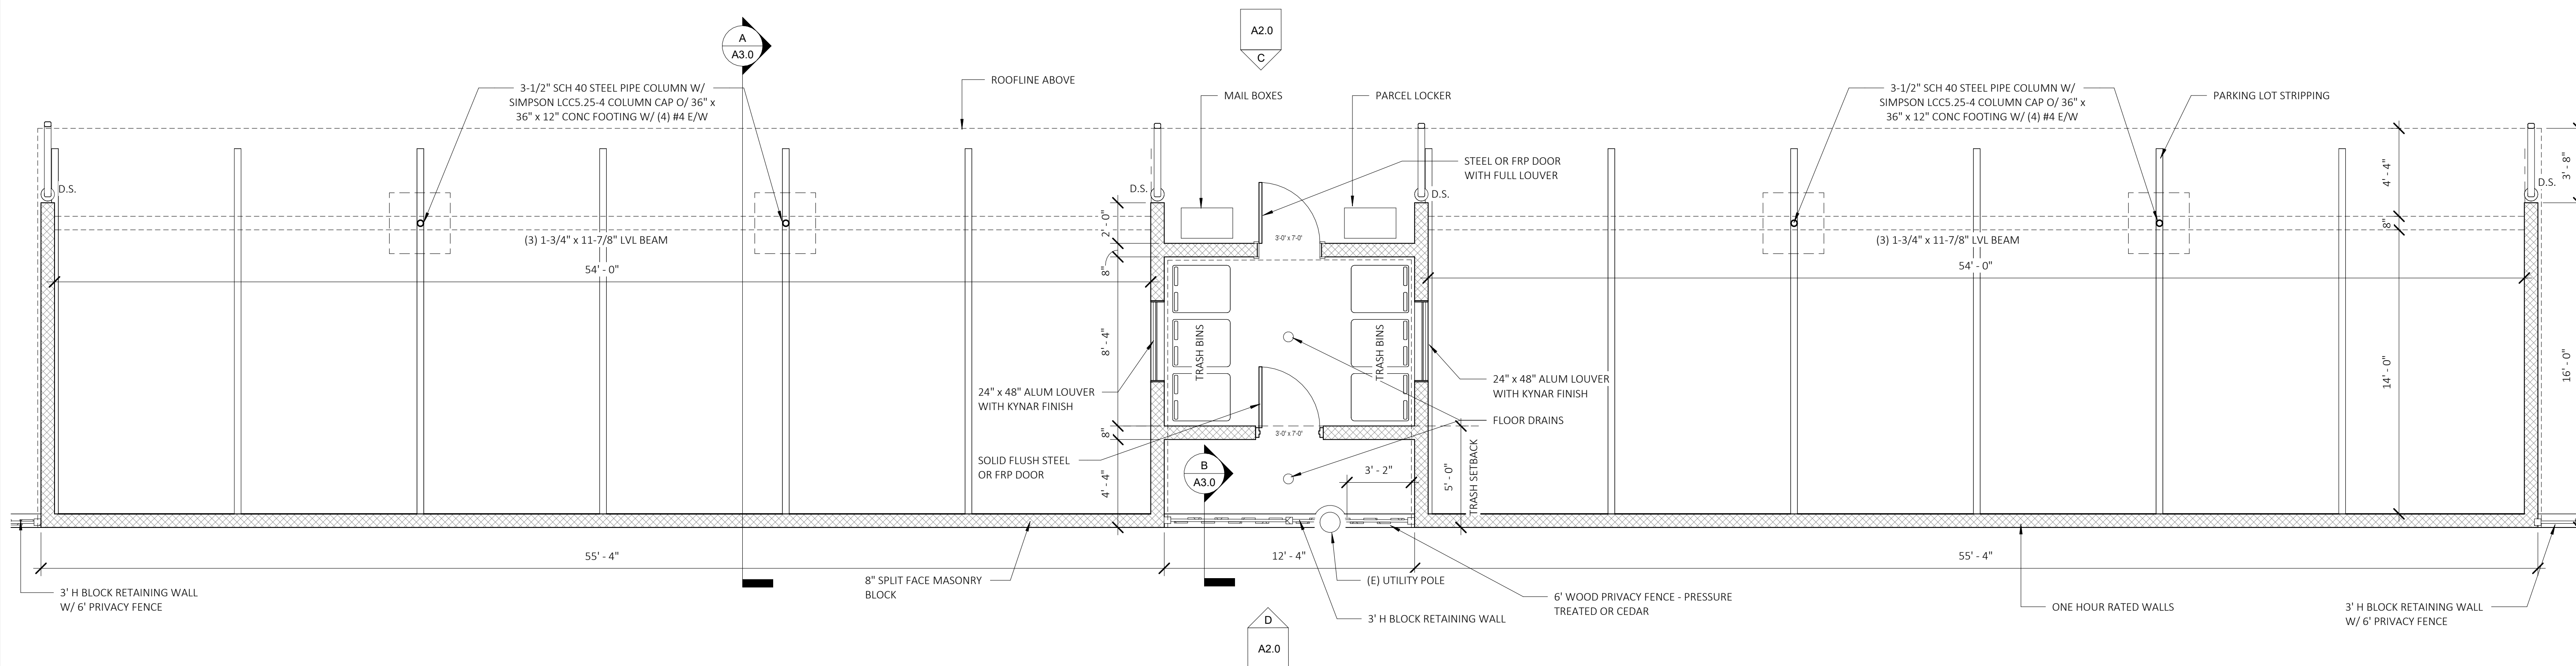

A Floor Plan
1/4" = 1'-0"

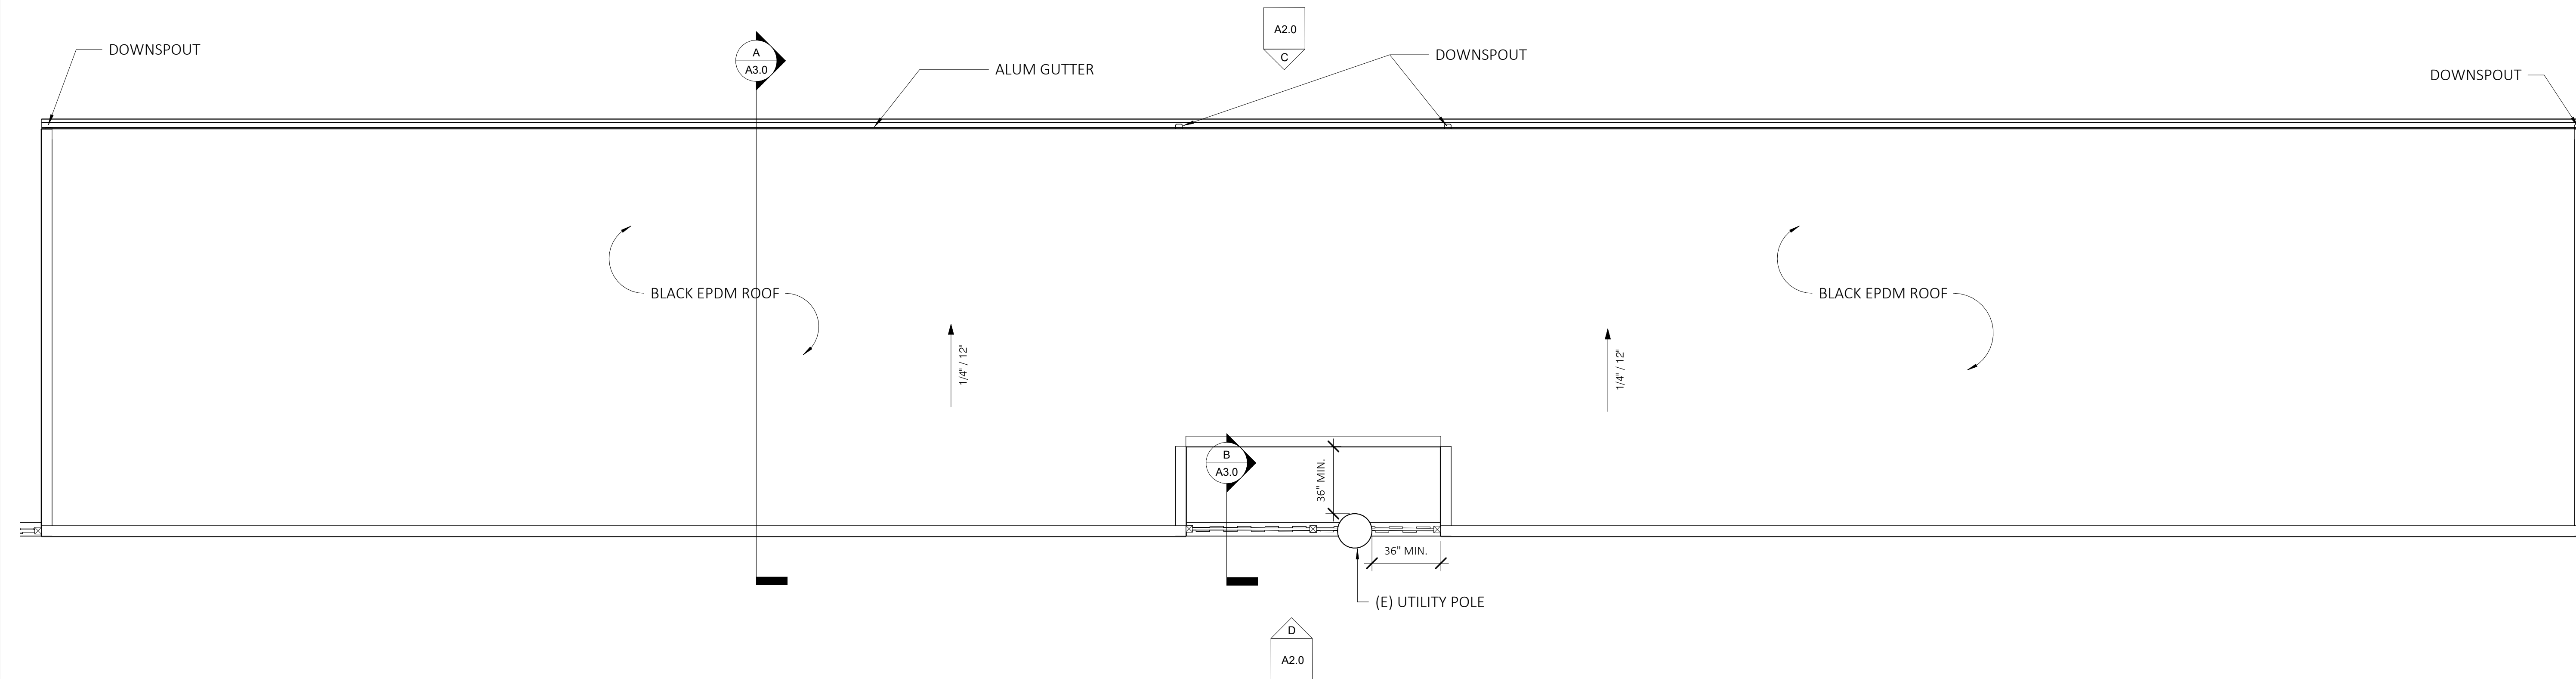

B Roof Plan
1/4" = 1'-0"




NOT FOR
CONSTRUCTION

2025-07-15 ARB Submittal


Exterior
Elevations

A2.0

Project Number: 2514

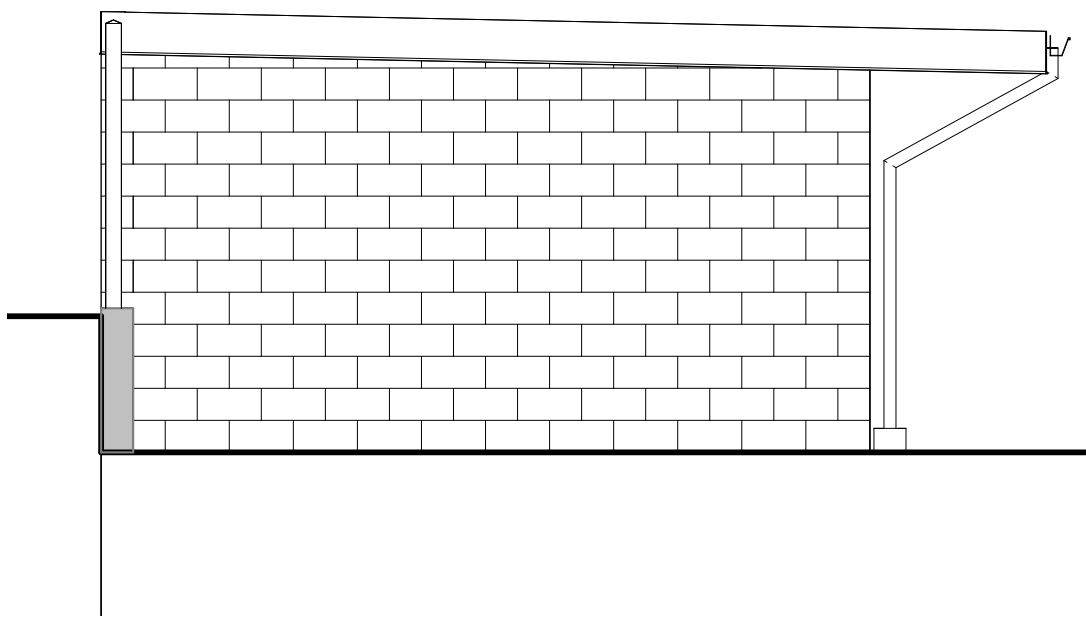


A East Elevation
1/4" = 1'-0"

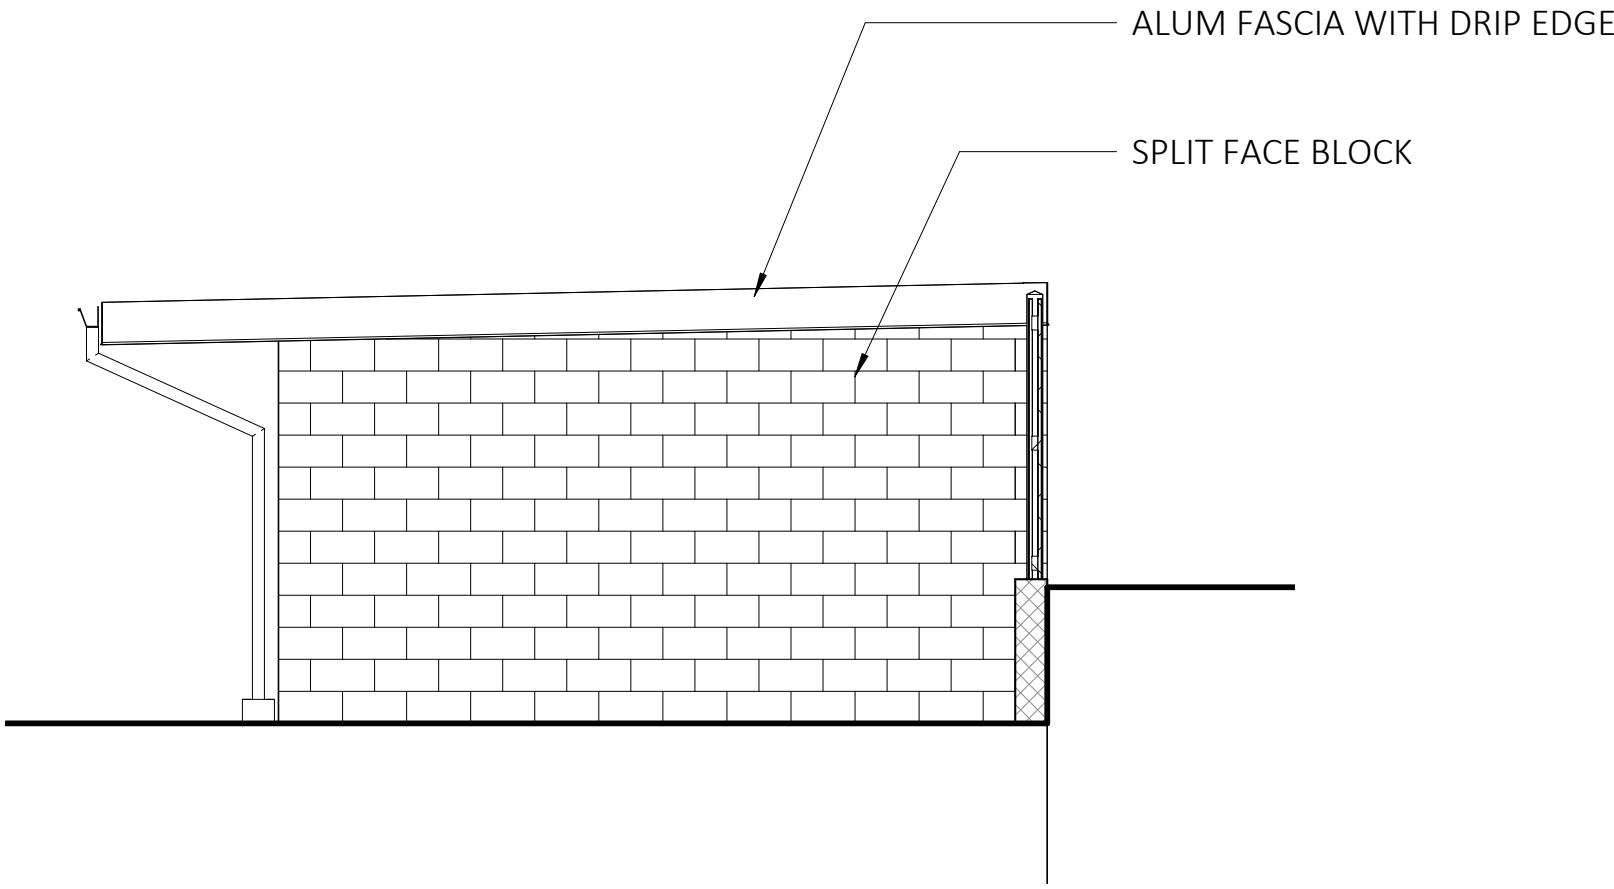





B West Elevation
1/4" = 1'-0"



C North Elevation
1/4" = 1'-0"

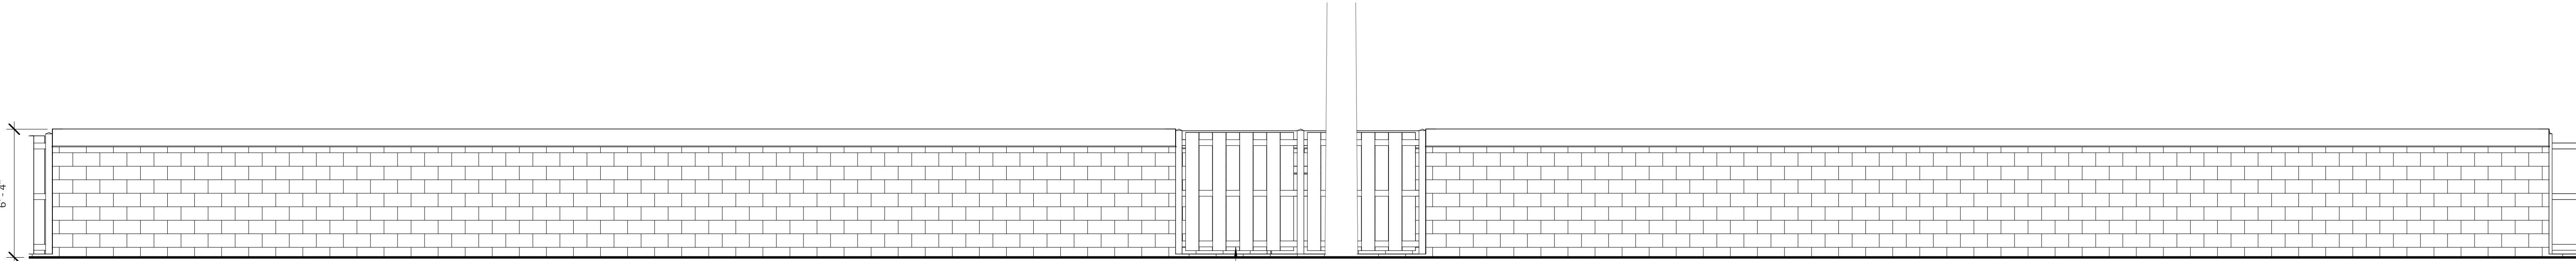

D South Elevation
1/4" = 1'-0"

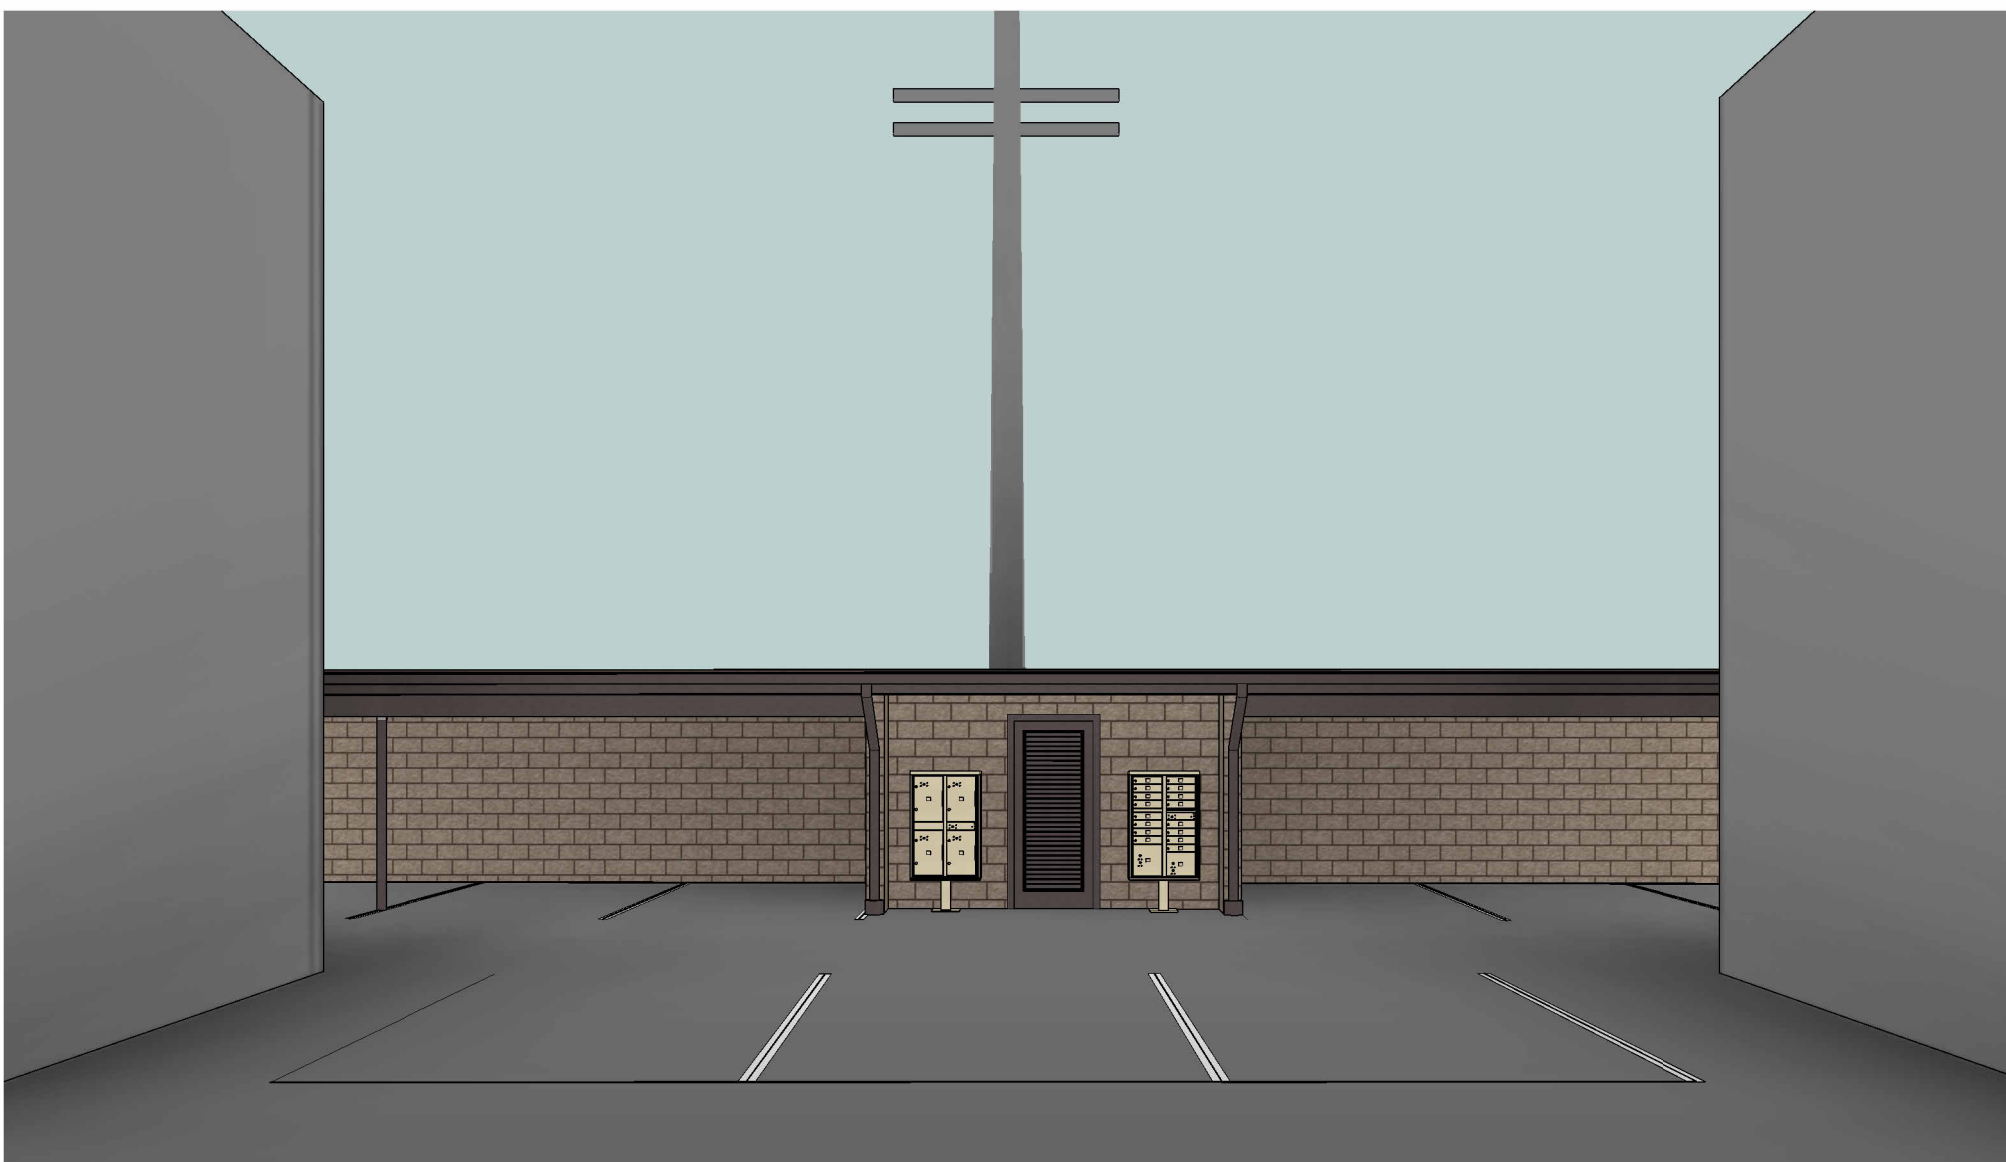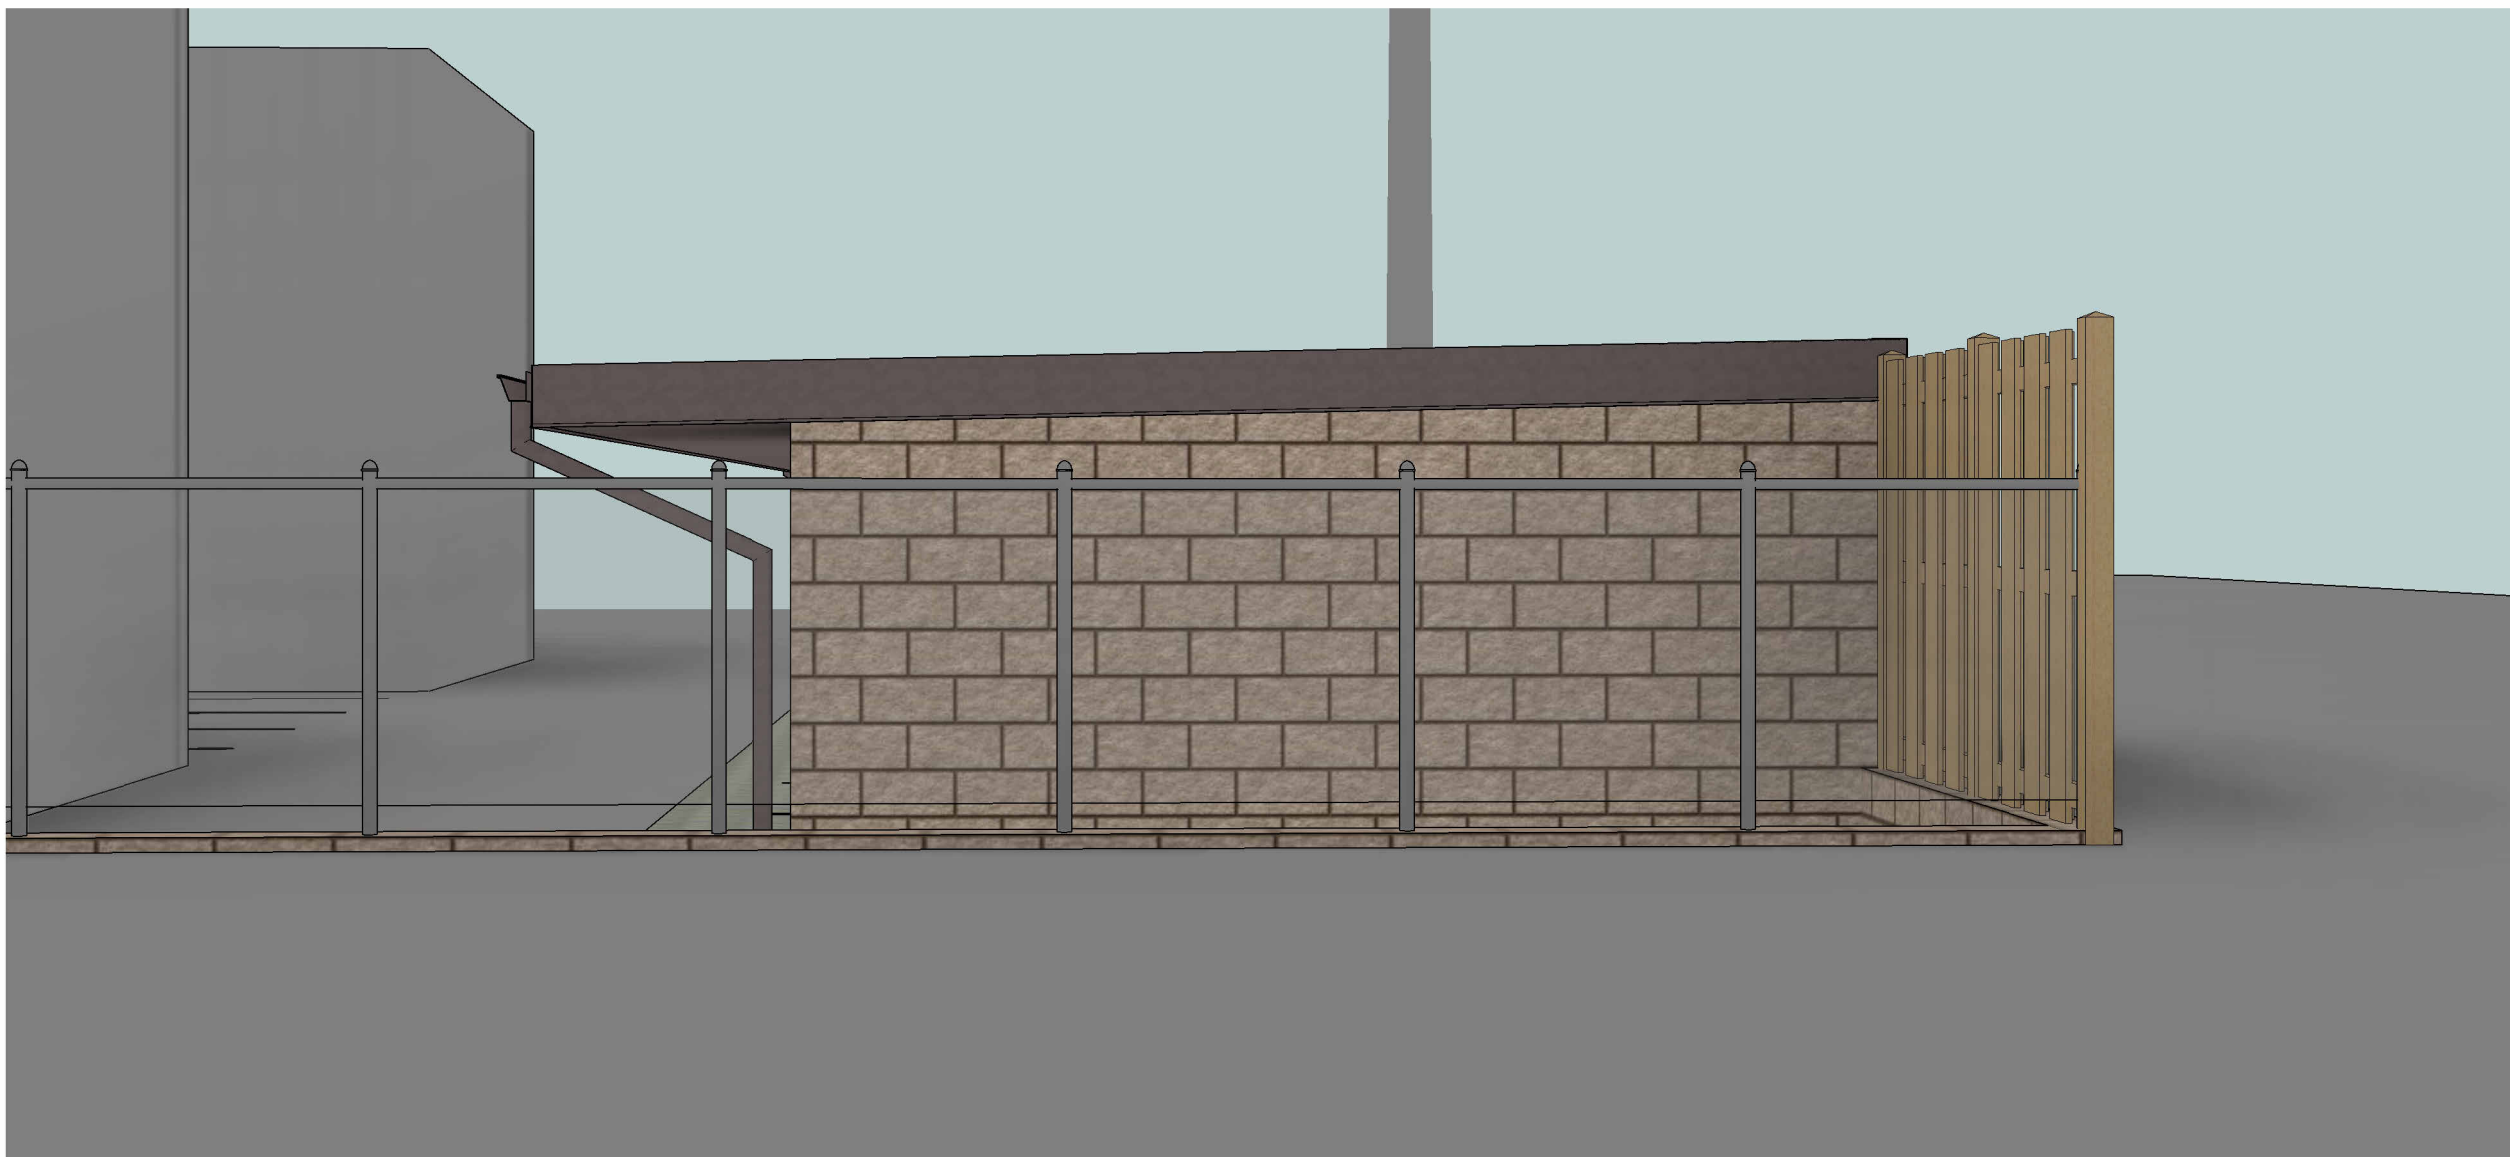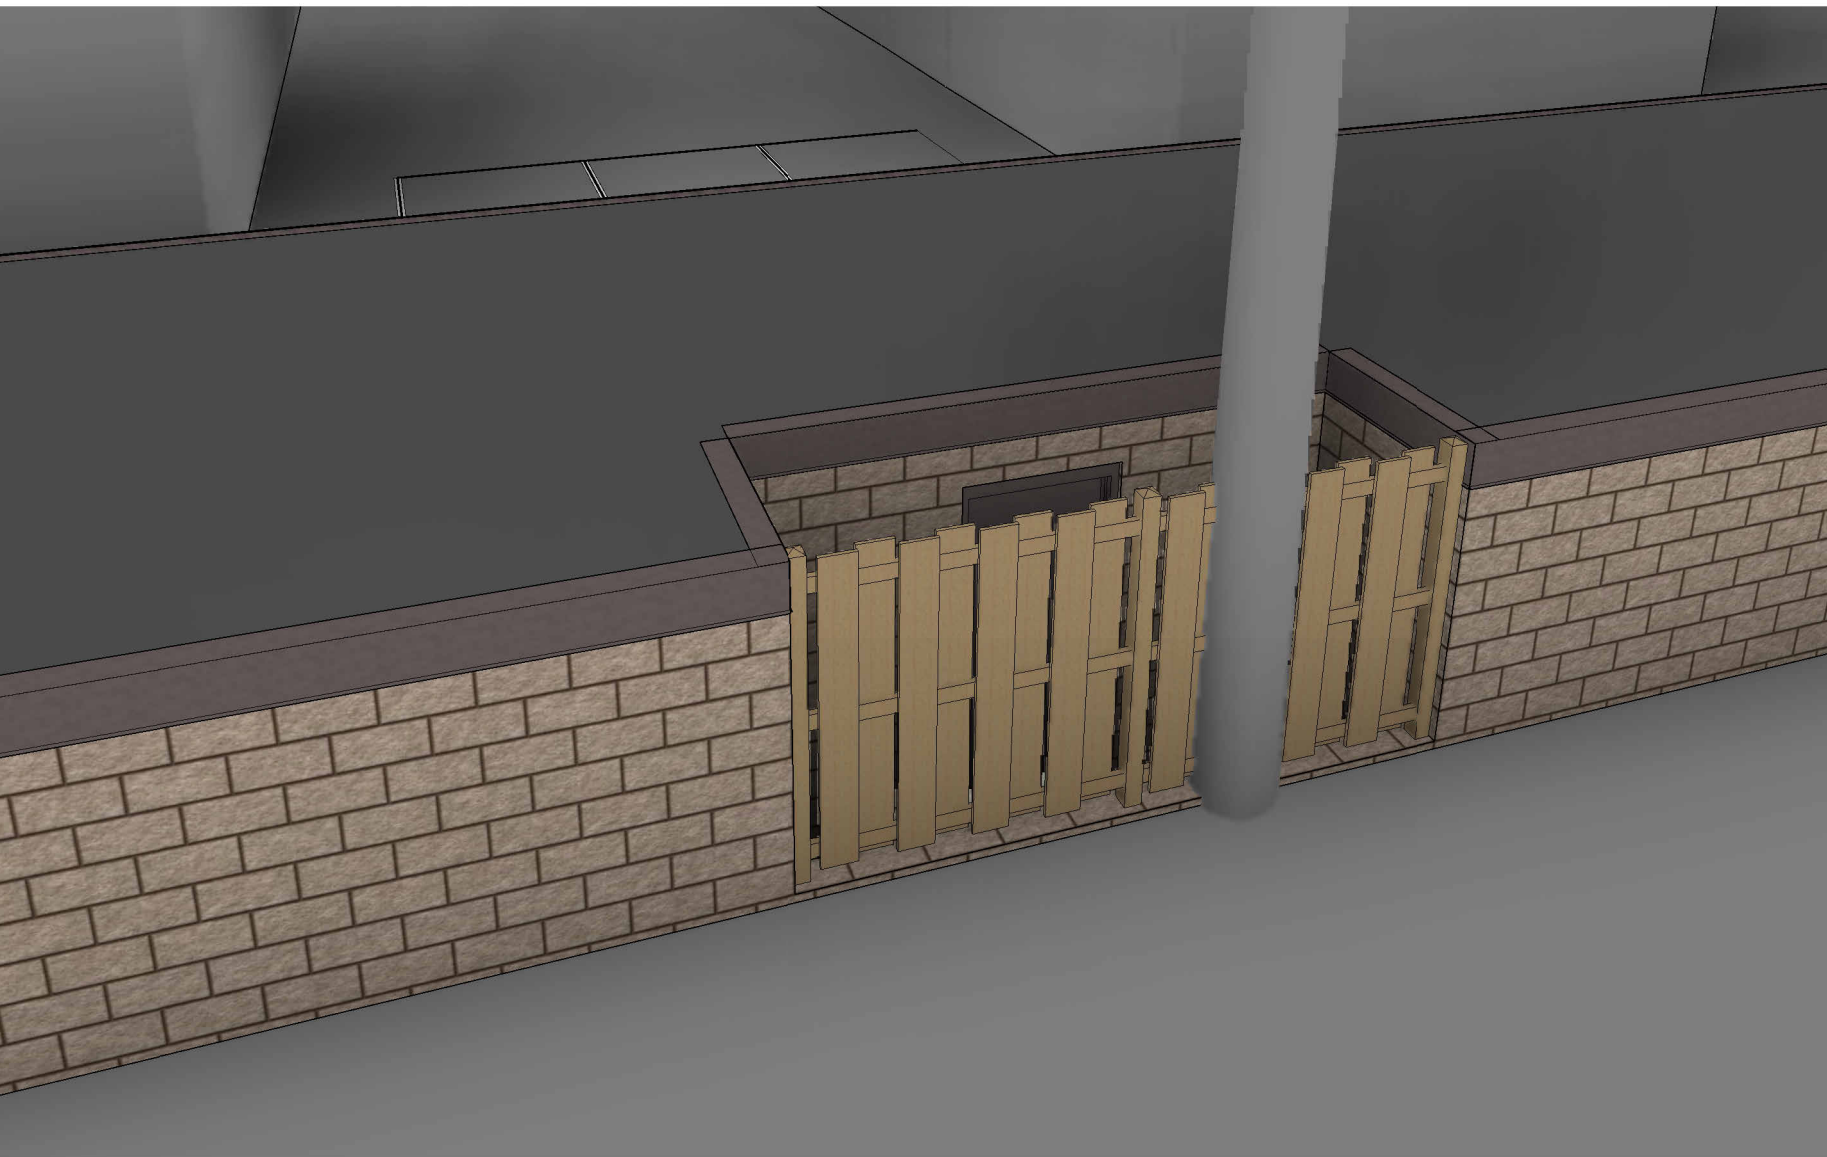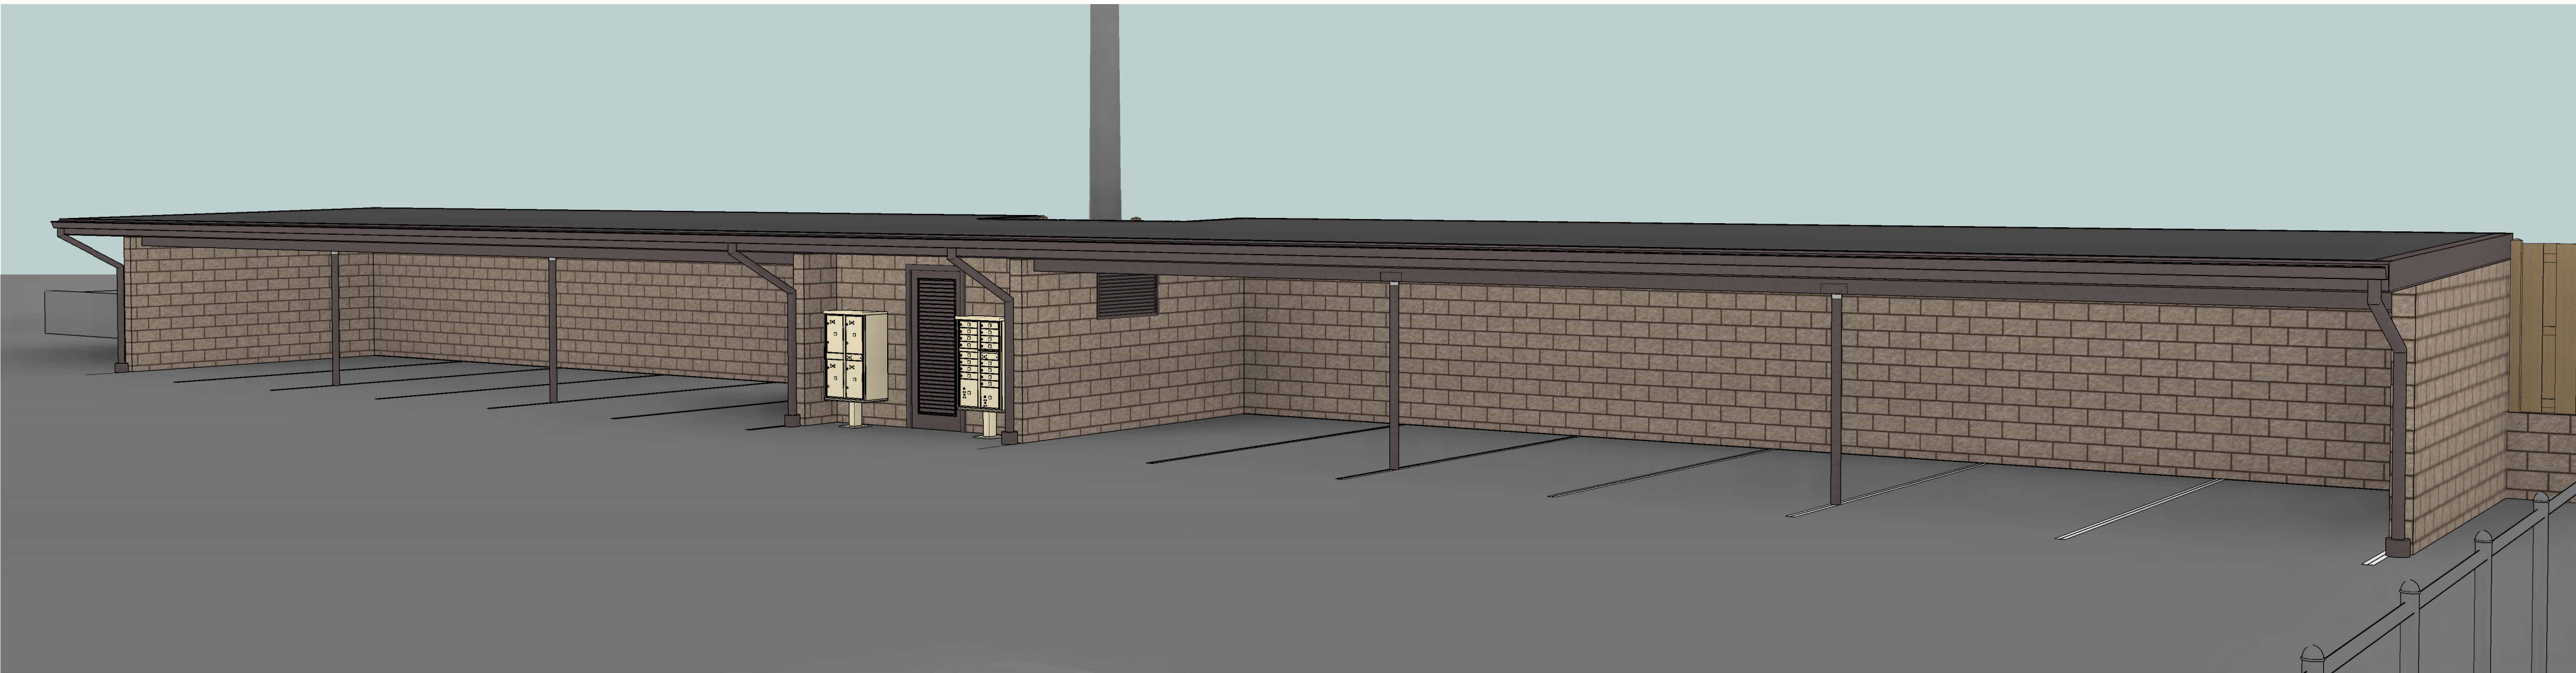

EXTERIOR MATERIALS

SPLITFACE BLOCK COLOR - RYE



METAL TRIM COLOR - SIERRA TAN






Medium Bronze

NOT FOR
CONSTRUCTION

2025-07-15 ARB Submittal

Exterior 3D
Views

A2.1

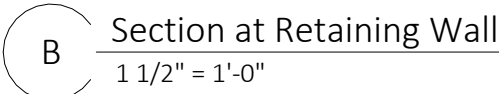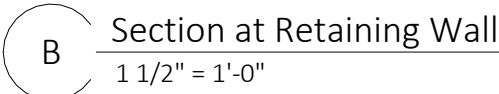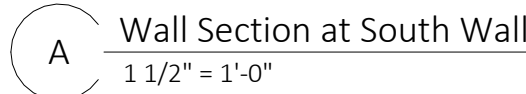

NOT FOR
CONSTRUCTION

2025-07-15 ARB Submittal

Electrical Plans

A5.0

Project Number: 2514

COPYRIGHT © 2022 SCHMITZ DESIGN CO. LLC


ELECTRICAL LEGEND



EXTERIOR RATED RECESSED LED LIGHT
FIXTURE - SELECTED BY OWNER

ABBREVIATION CODE:

PV PHOTOVOLTAIC SENSOR

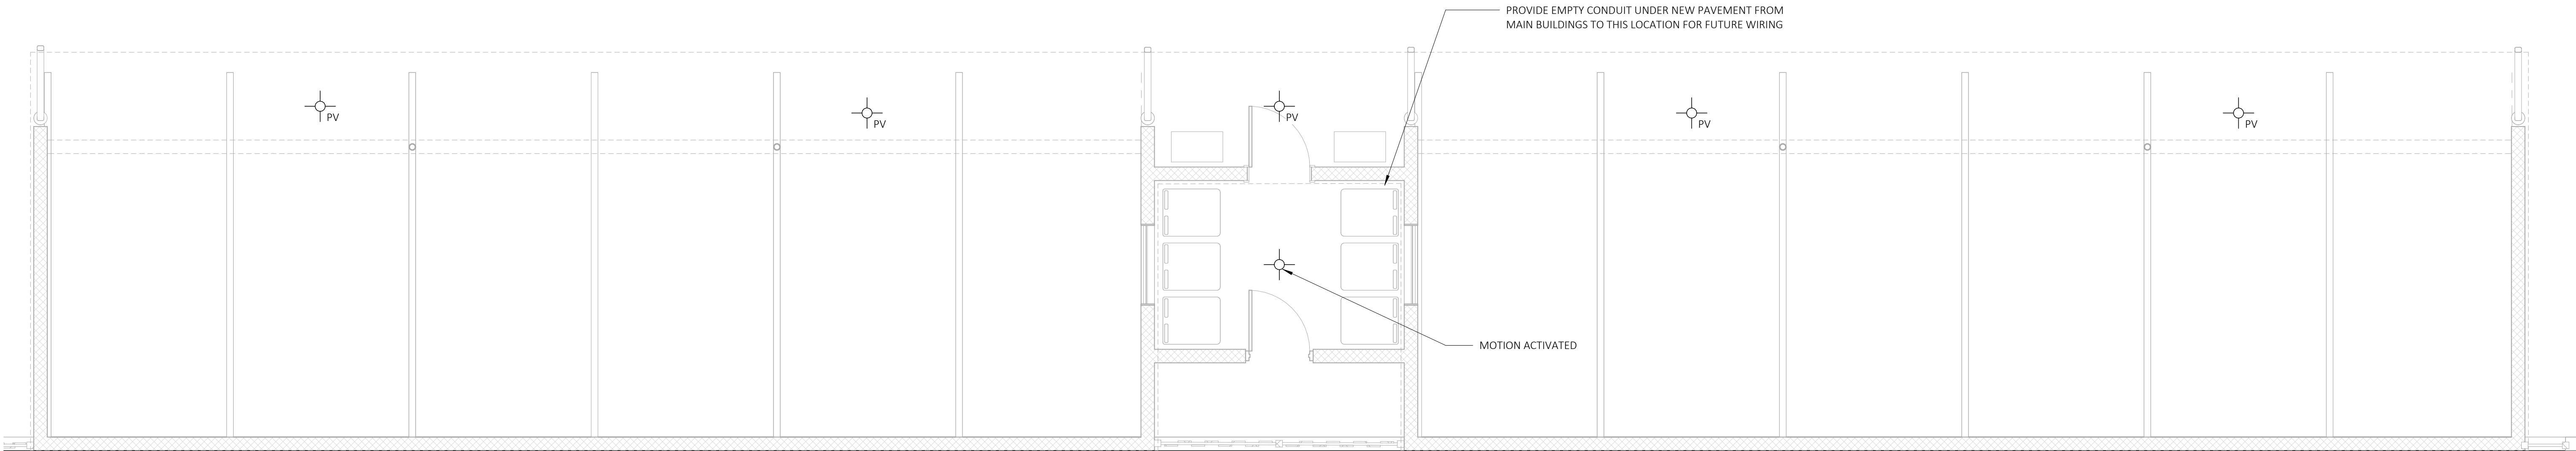

A Electrical Plan
1/4" = 1'-0"