
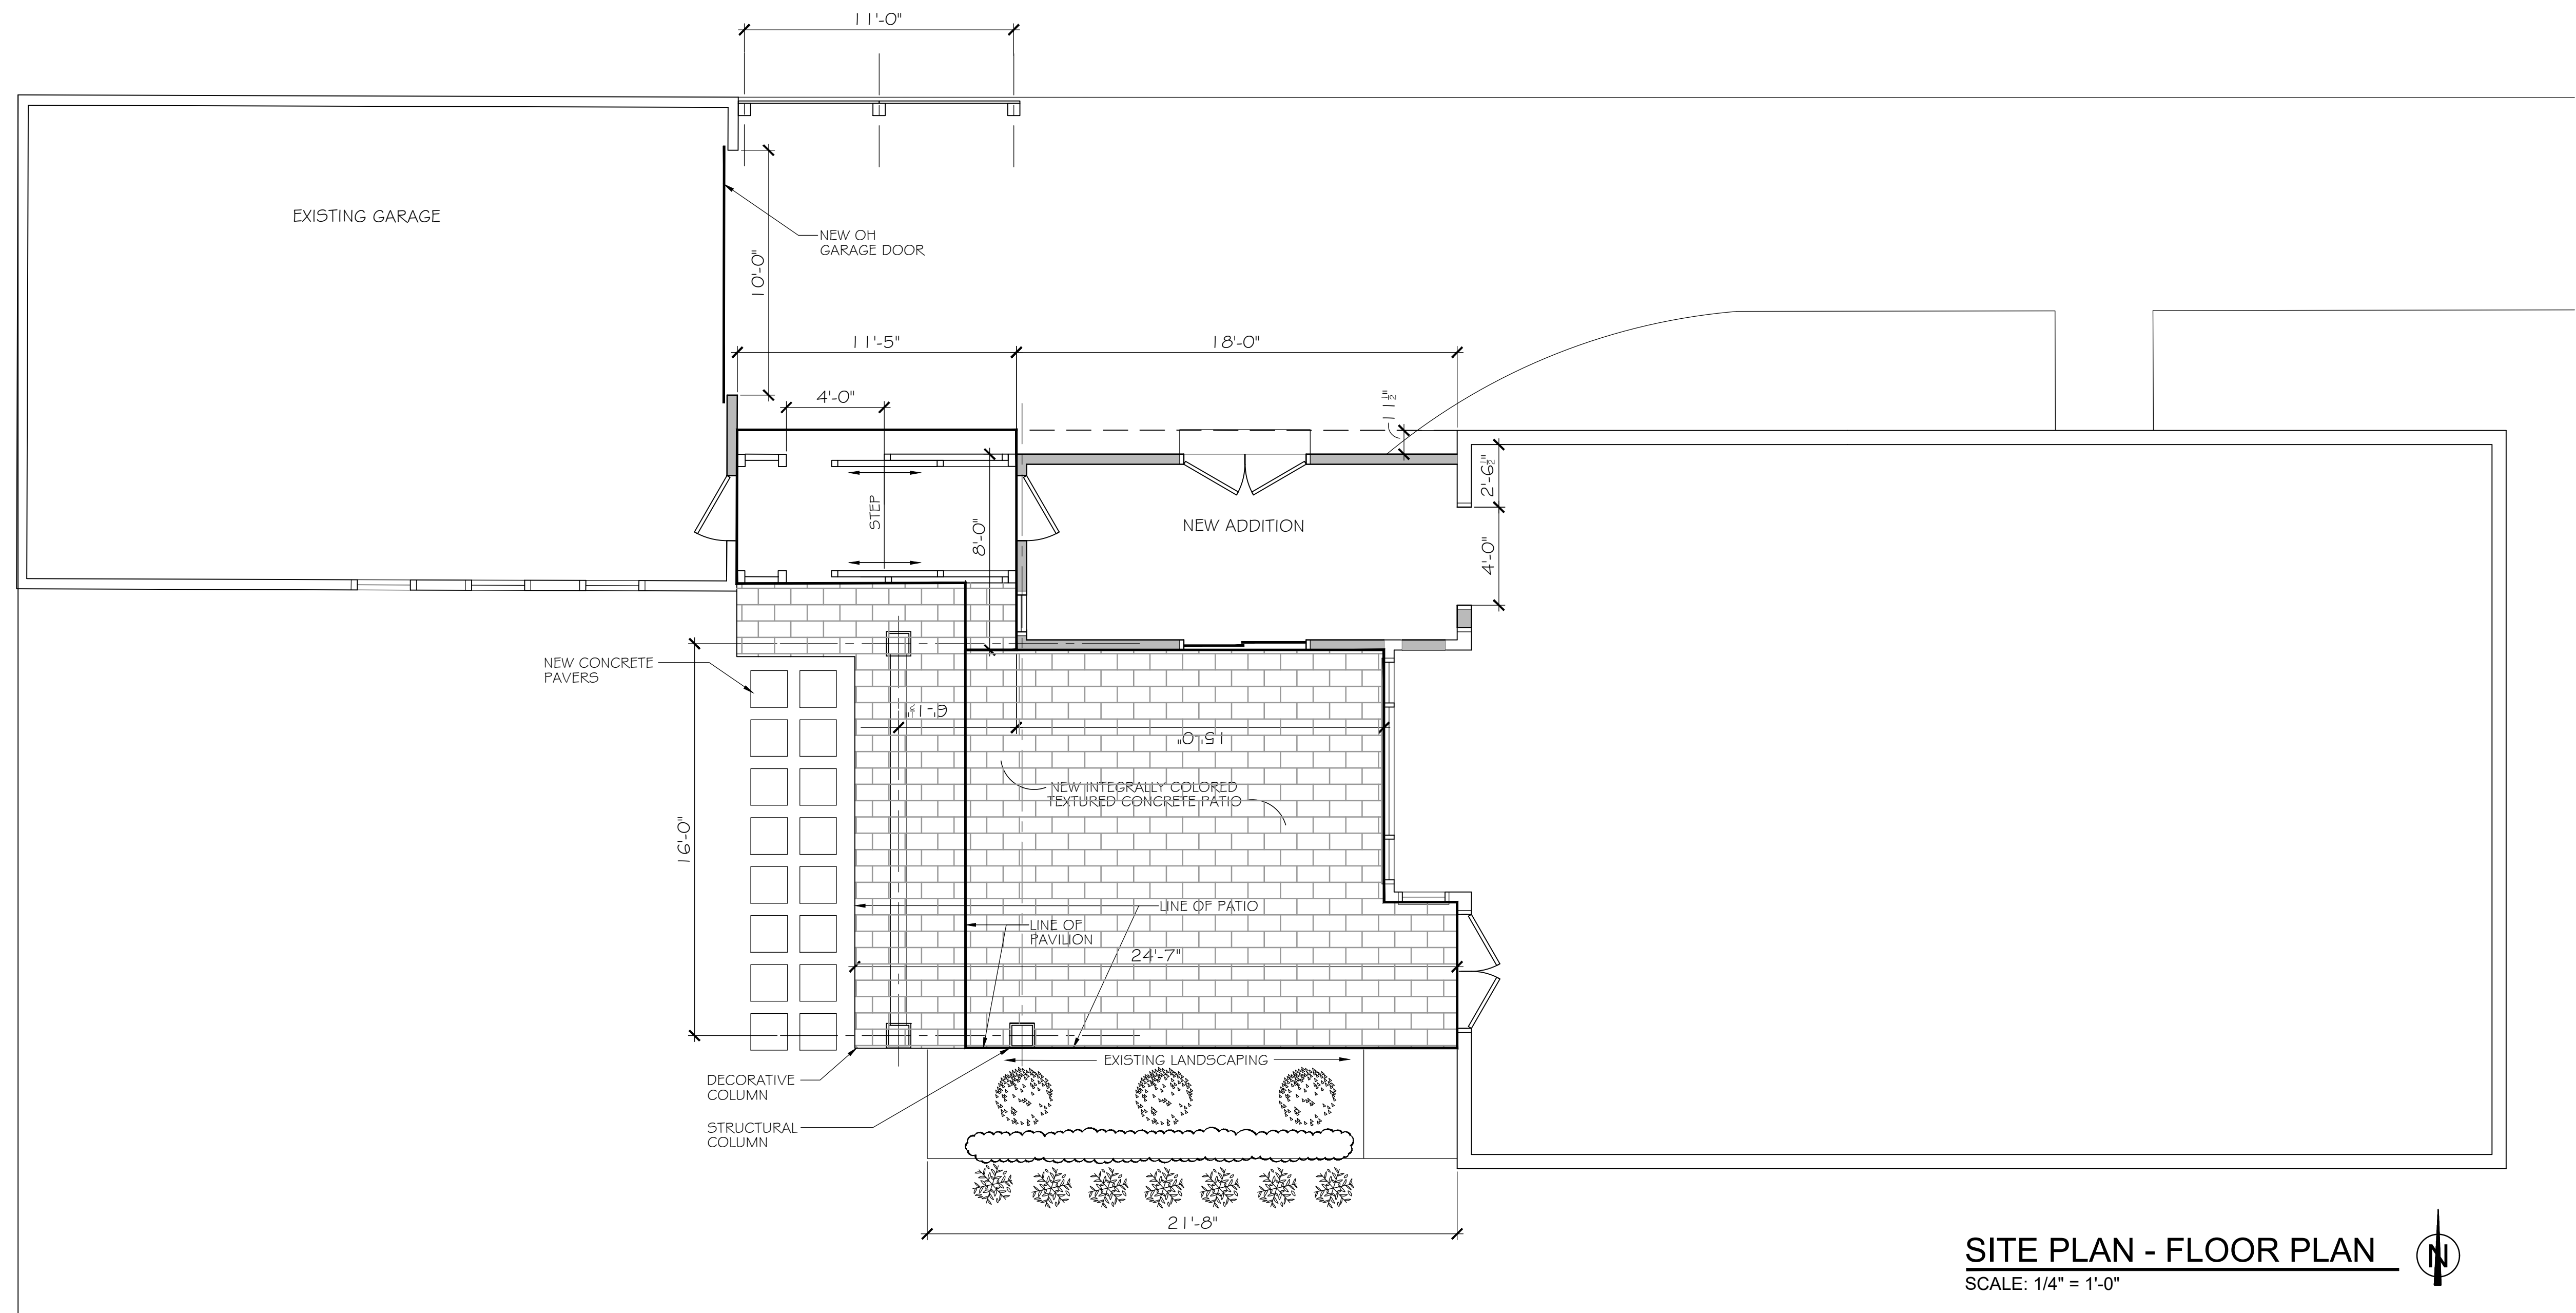


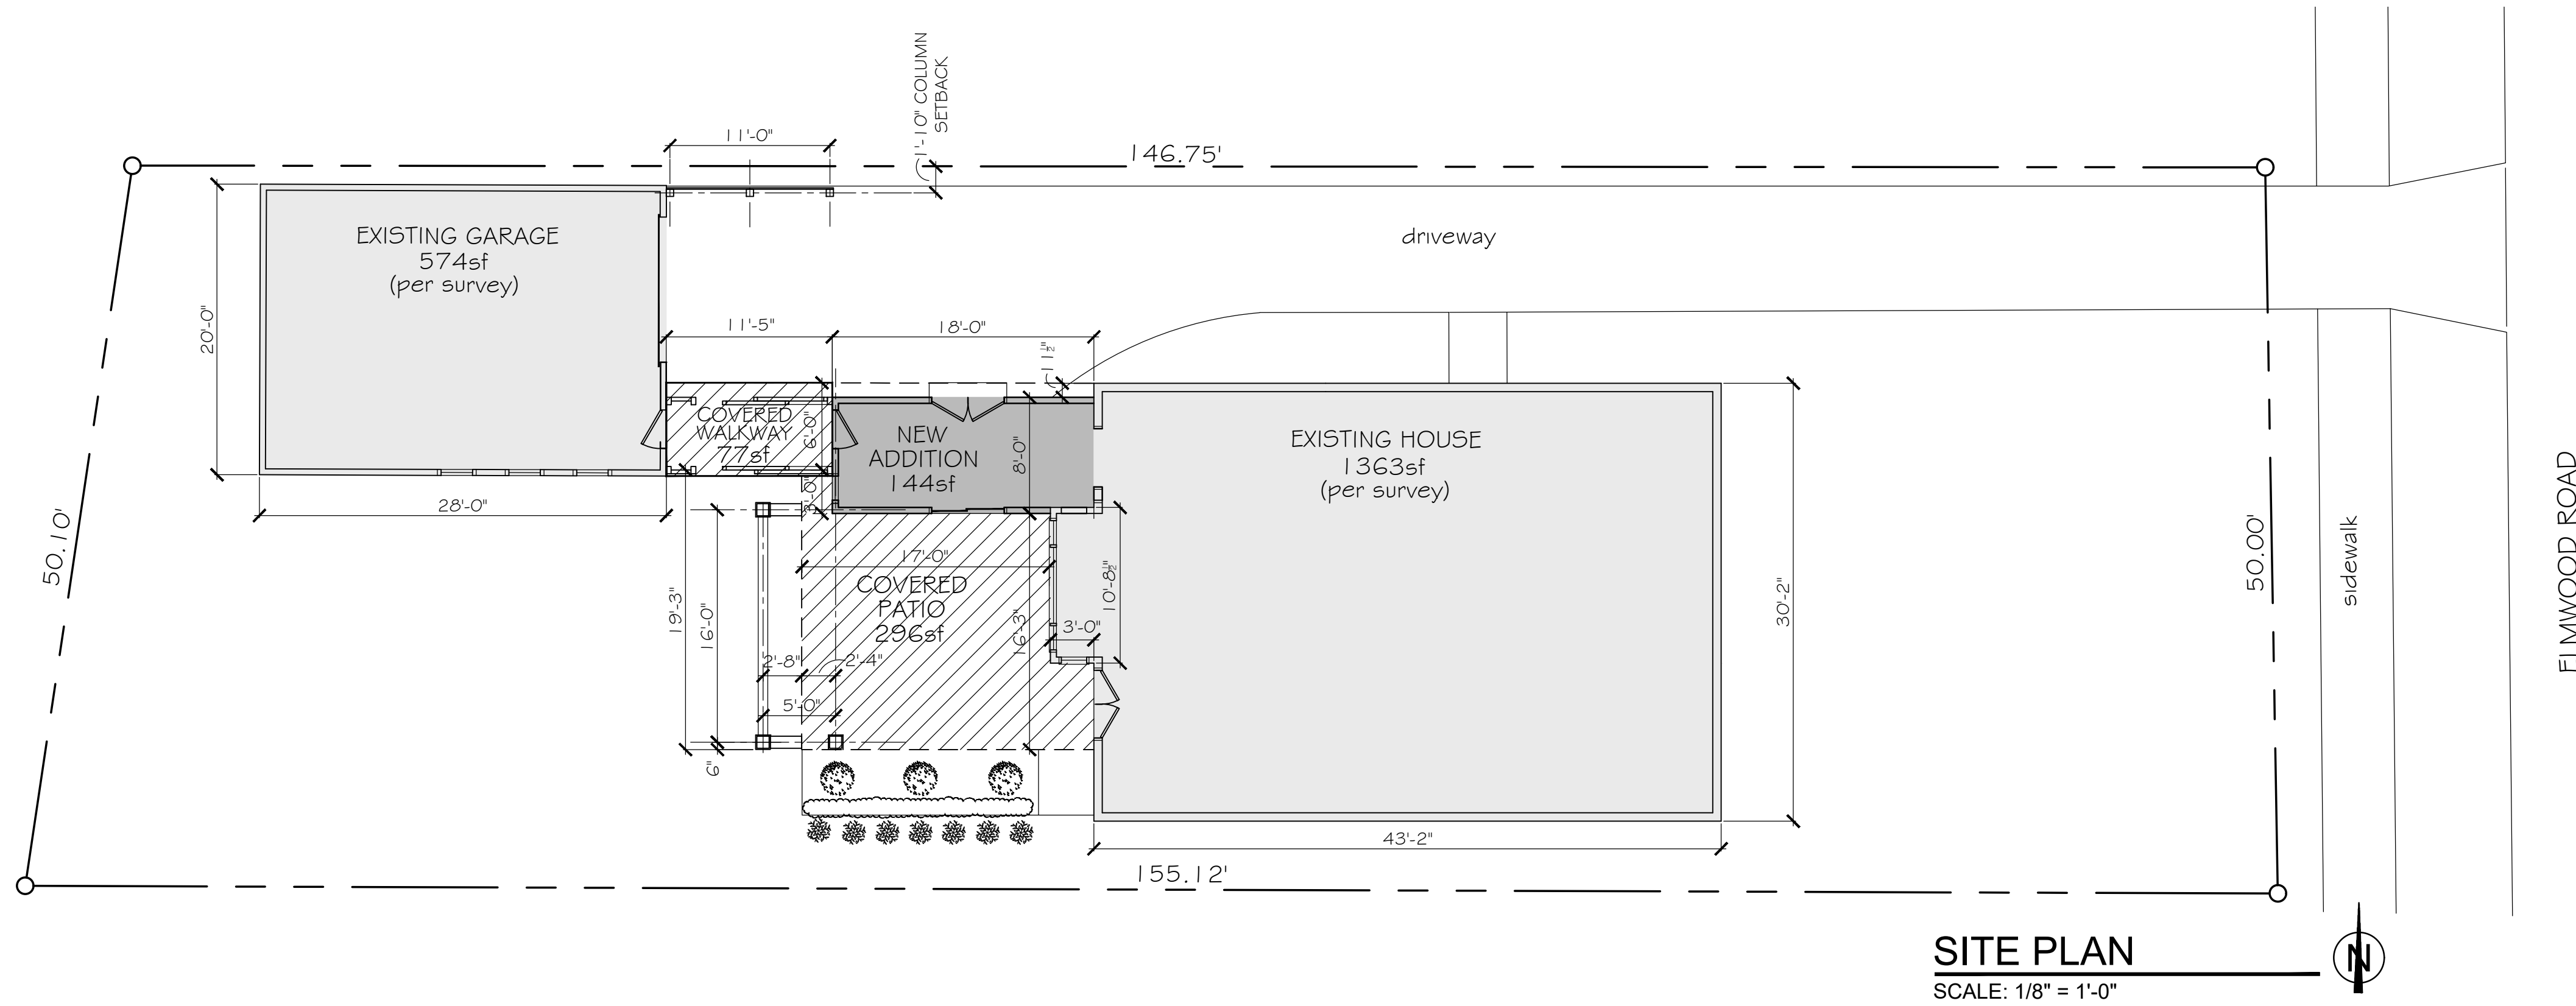

SITE PLAN/ ENLARGED SITE - FLOOR PLAN

Umbenhour House - Gallery and Pavilion Addition


1032 Elmwood Road
Rocky River, Ohio 44116

JOHN FAILE ARCHITECTURAL CONSULTING, LLC

John Faile Architectural Consulting, LLC
31413 Drake Drive
Bay Village, Ohio 44140
email: jfaile.arch@gmail.com

DATE: 07-14-2025

SP-1

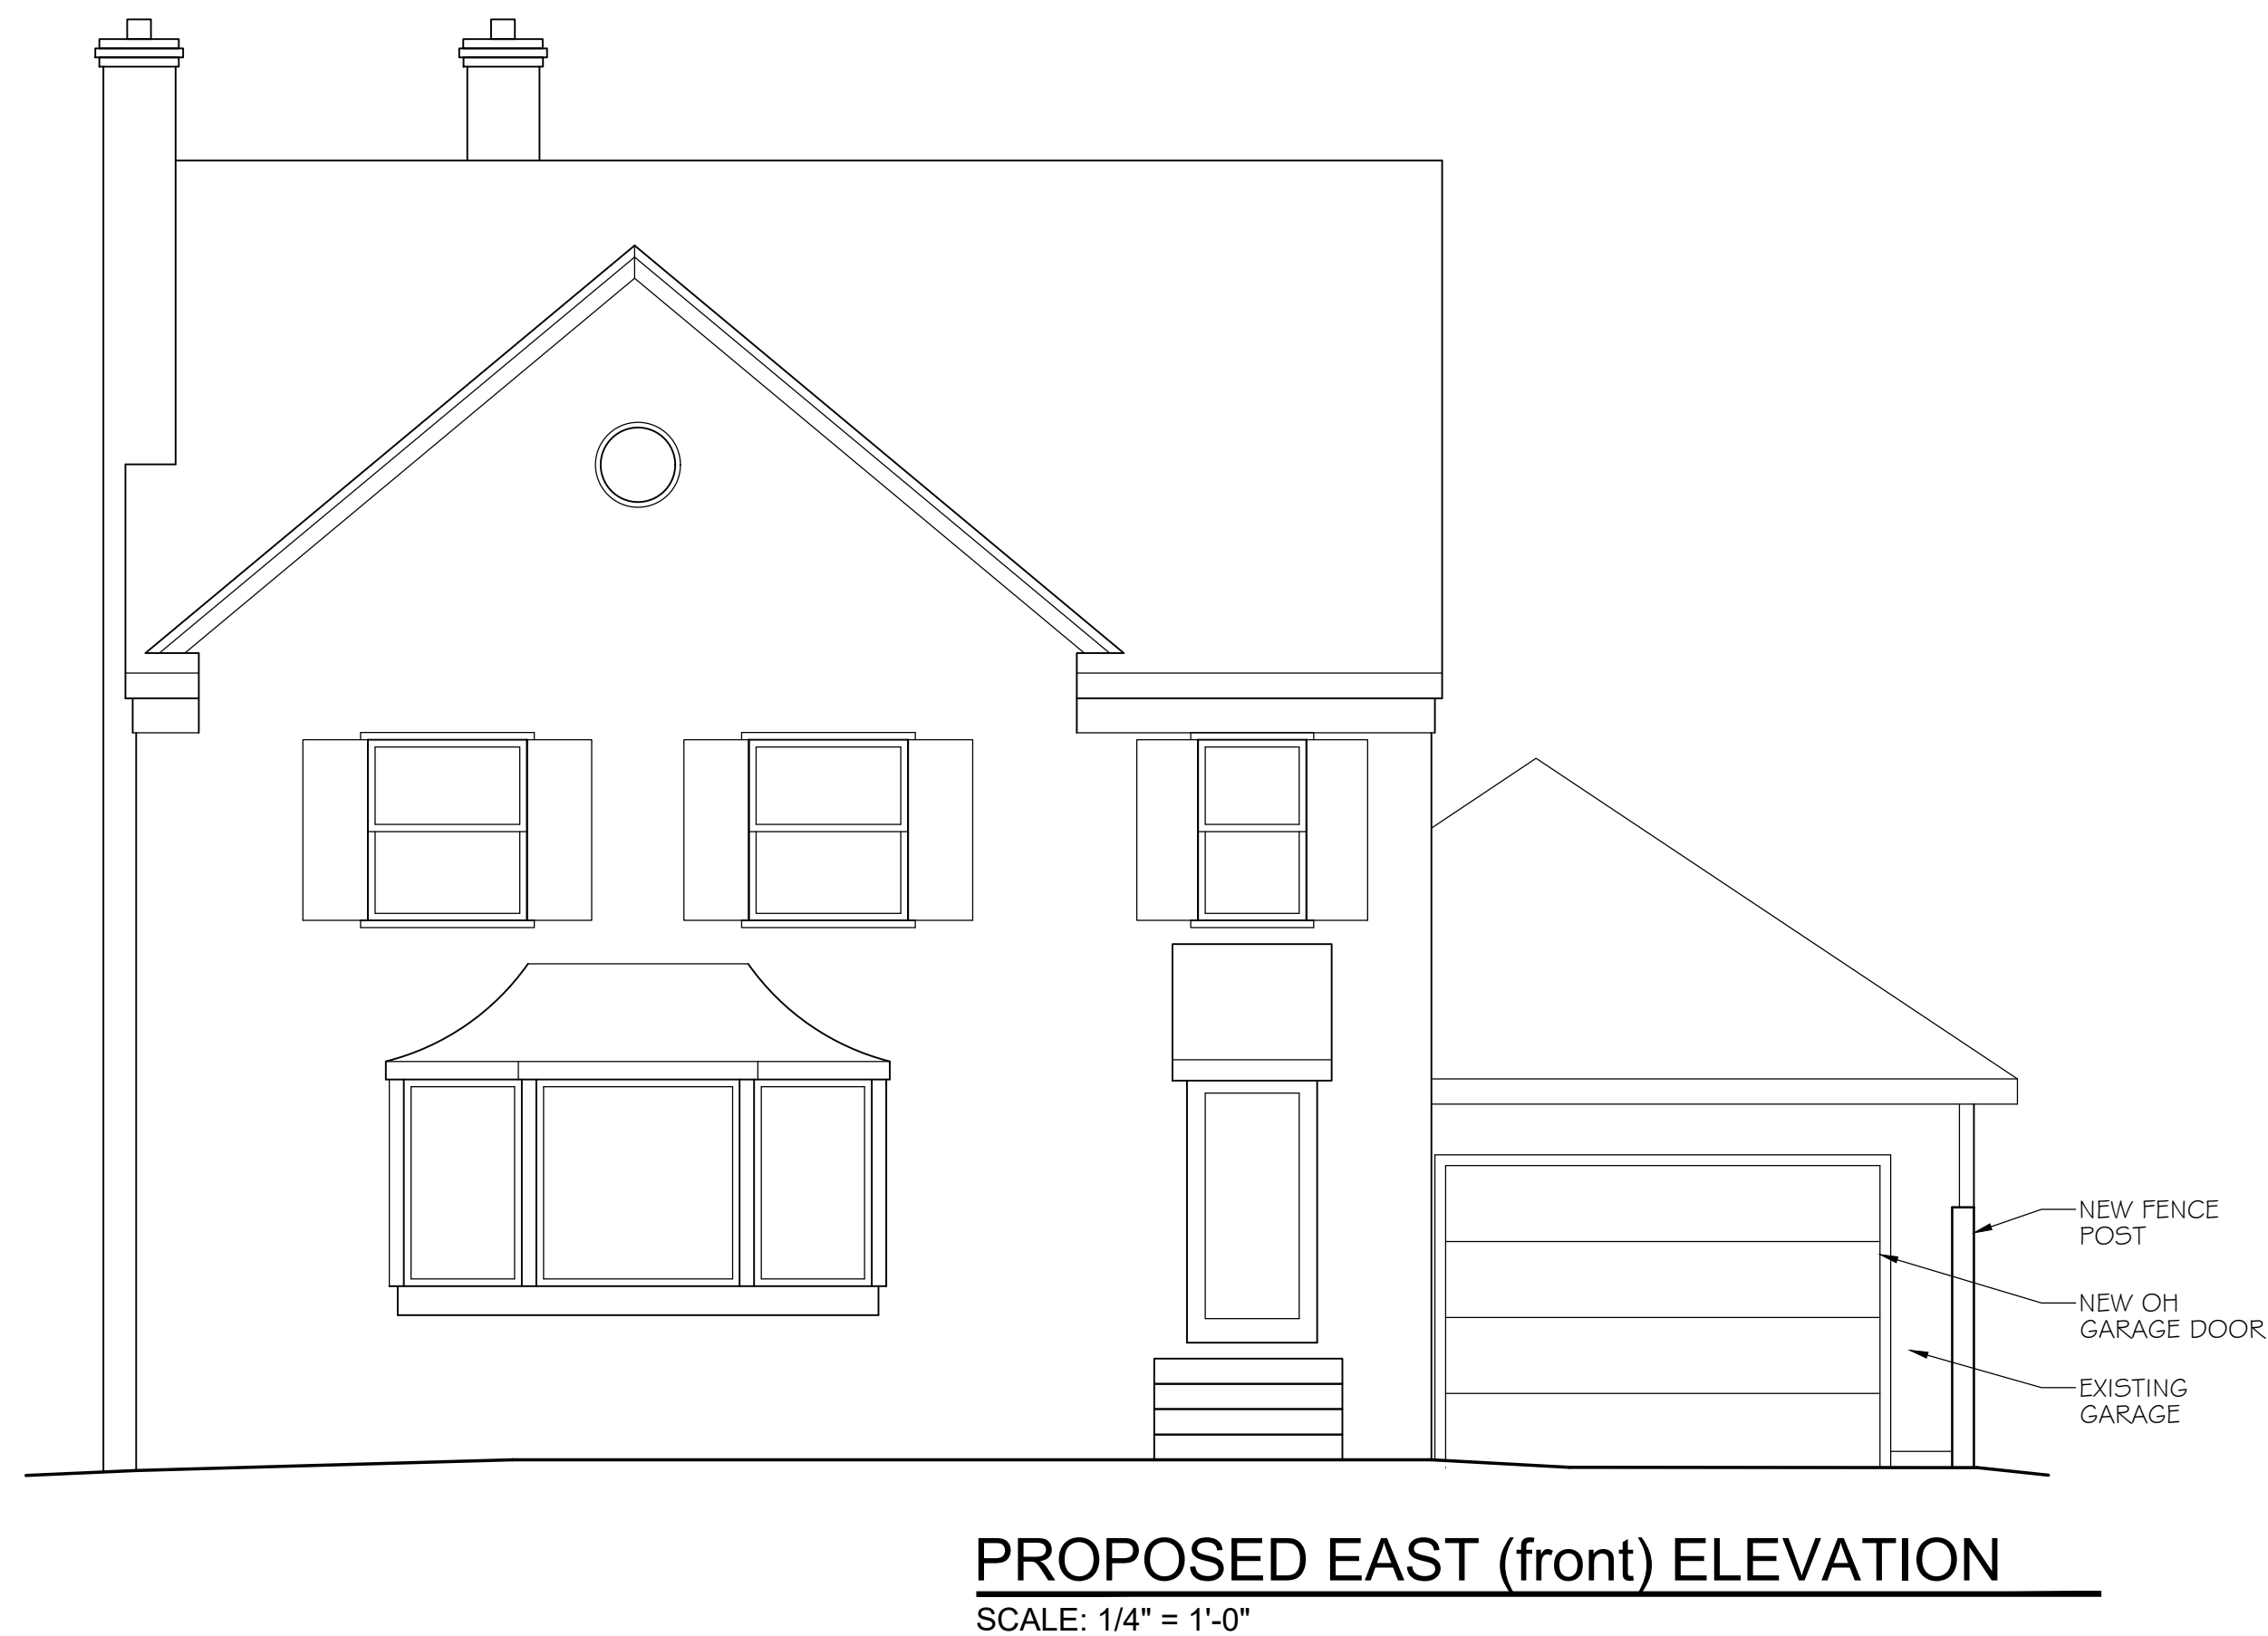

PROPOSED ELEVATIONS


Umbenhour House - Gallery and Pavilion Addition

1032 Elmwood Road
Rocky River, Ohio 44116

John Faile Architectural Consulting, LLC
31413 Drake Drive
Bay Village, Ohio 44140
email: jfaile.arch@gmail.com

JOHN FAILE ARCHITECTURAL CONSULTING, LLC

DATE: 07-14-2025

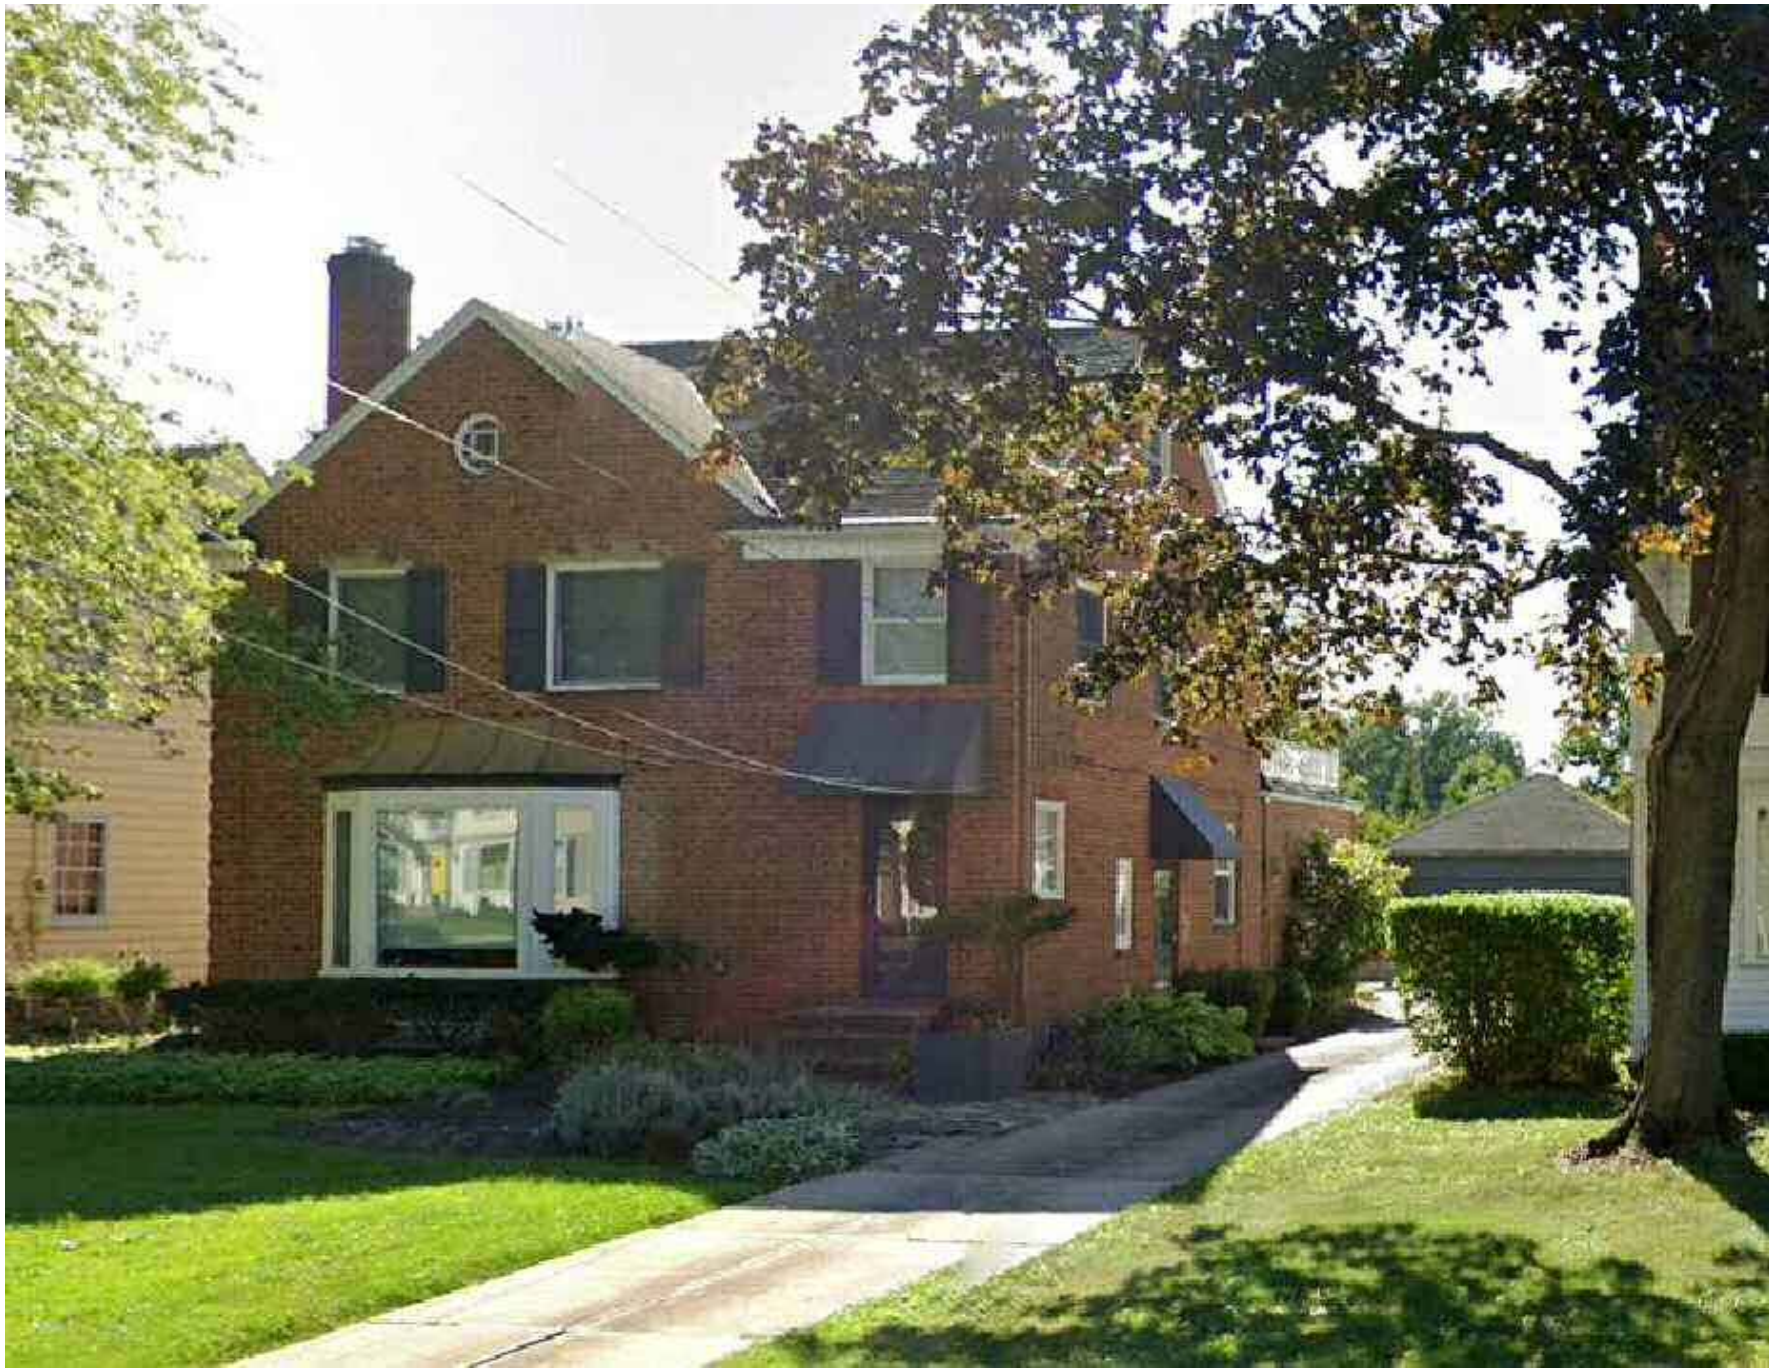

FRONT OF HOUSE

SCALE: NONE



FRONT OF GARAGE

SCALE: NONE



PATIO & GARAGE

SCALE: NONE



BACK OF HOUSE & DRIVE

SCALE: NONE



BACK OF HOUSE & PATIO

SCALE: NONE



BACK YARD

SCALE: NONE



NEIGHBORS BACK PORCH

SCALE: NONE

EXISTING PHOTOS

Umbenhour House - Gallery and Pavilion Addition

1032 Elmwood Road
Rocky River, Ohio 44116

JOHN FAILE ARCHITECTURAL CONSULTING, LLC

John Faile Architectural Consulting, LLC
31413 Drake Drive
Bay Village, Ohio 44140
email: jfaile.arch@gmail.com

DATE: 07-14-2025