

20254 Detroit Rd., Rocky River, OH 44116


EXTERIOR SHOP FRONT SIGNAGE DRAWING

Submittal Date:
Revision:

SHEET INDEX:

- 1. Location plan for Signage
- 2. Building ID Signage
- 3. Inside Framing/ Studs Mount
- 4. Detail - A

Sign Type XB01 - Location Map for Signage

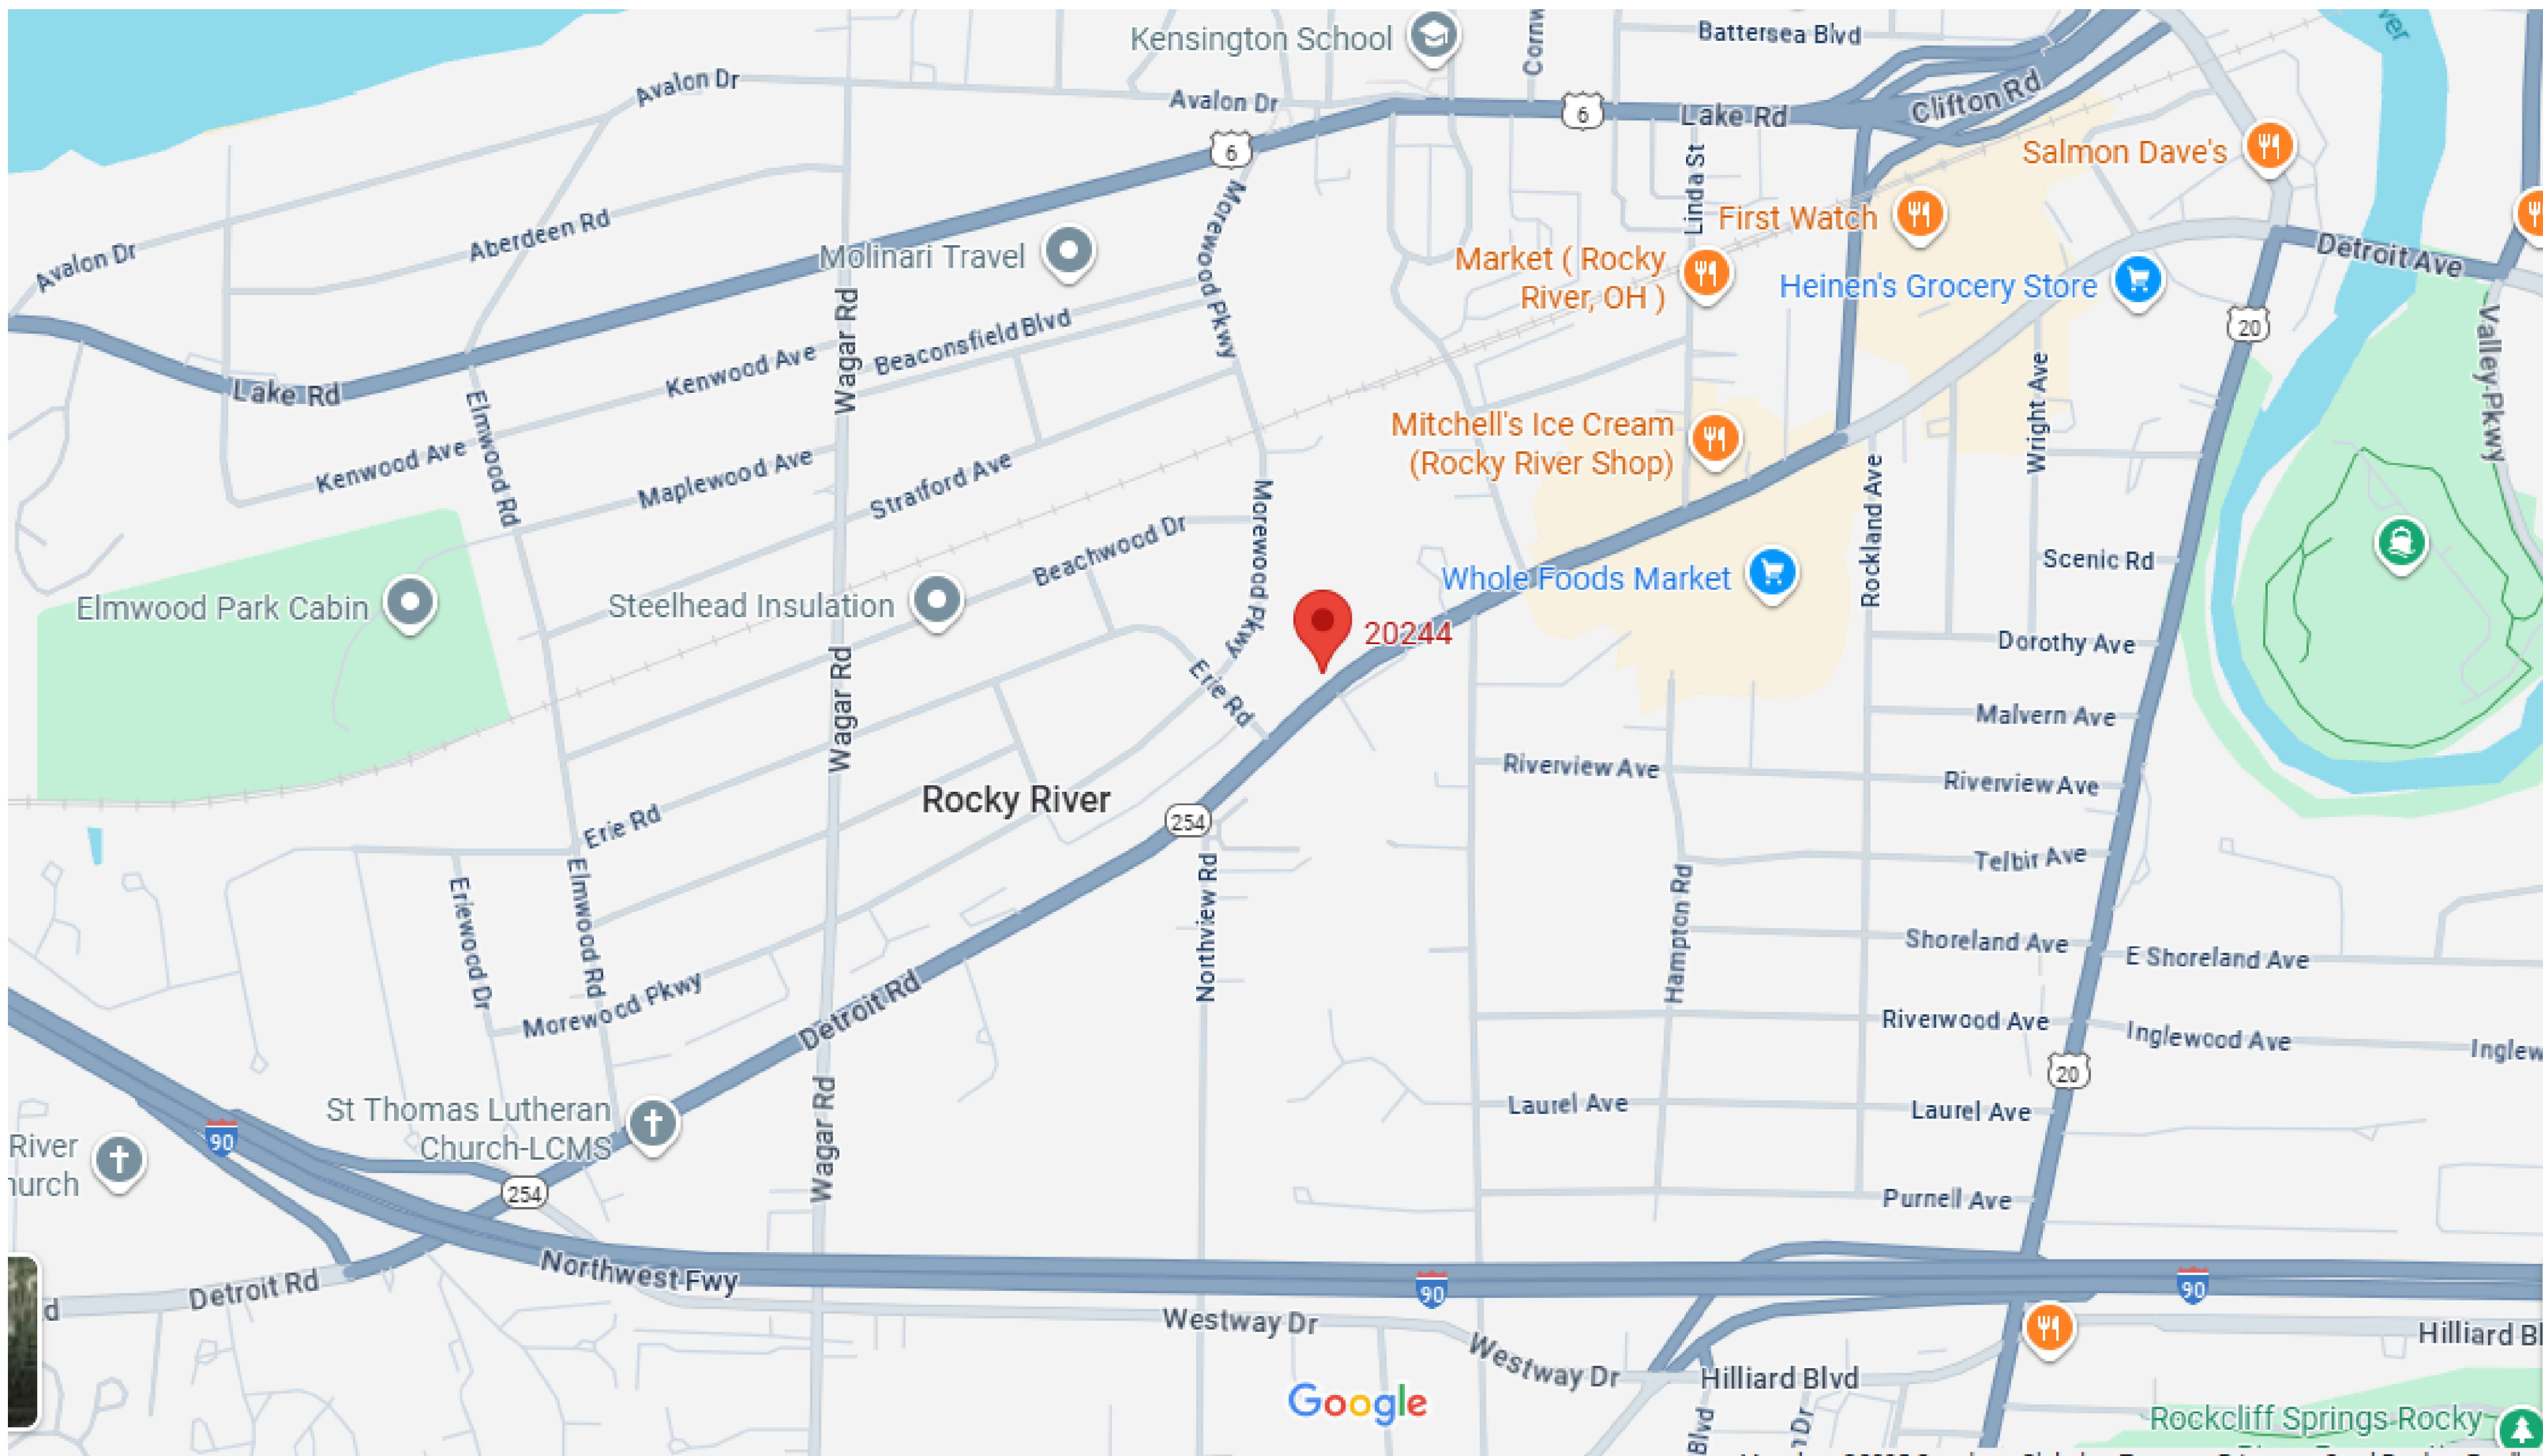

PROJECT
20254 Detroit Rd.,
Rocky River, OH 44116
Exterior Signage

PROJECT NUMBER


SIGN TYPE
Location Plan

DRAWING
1 of 4

SCALE

DATE
Aug. 2025

Sign Type XB01 - Vicinity Map
Scale: -----

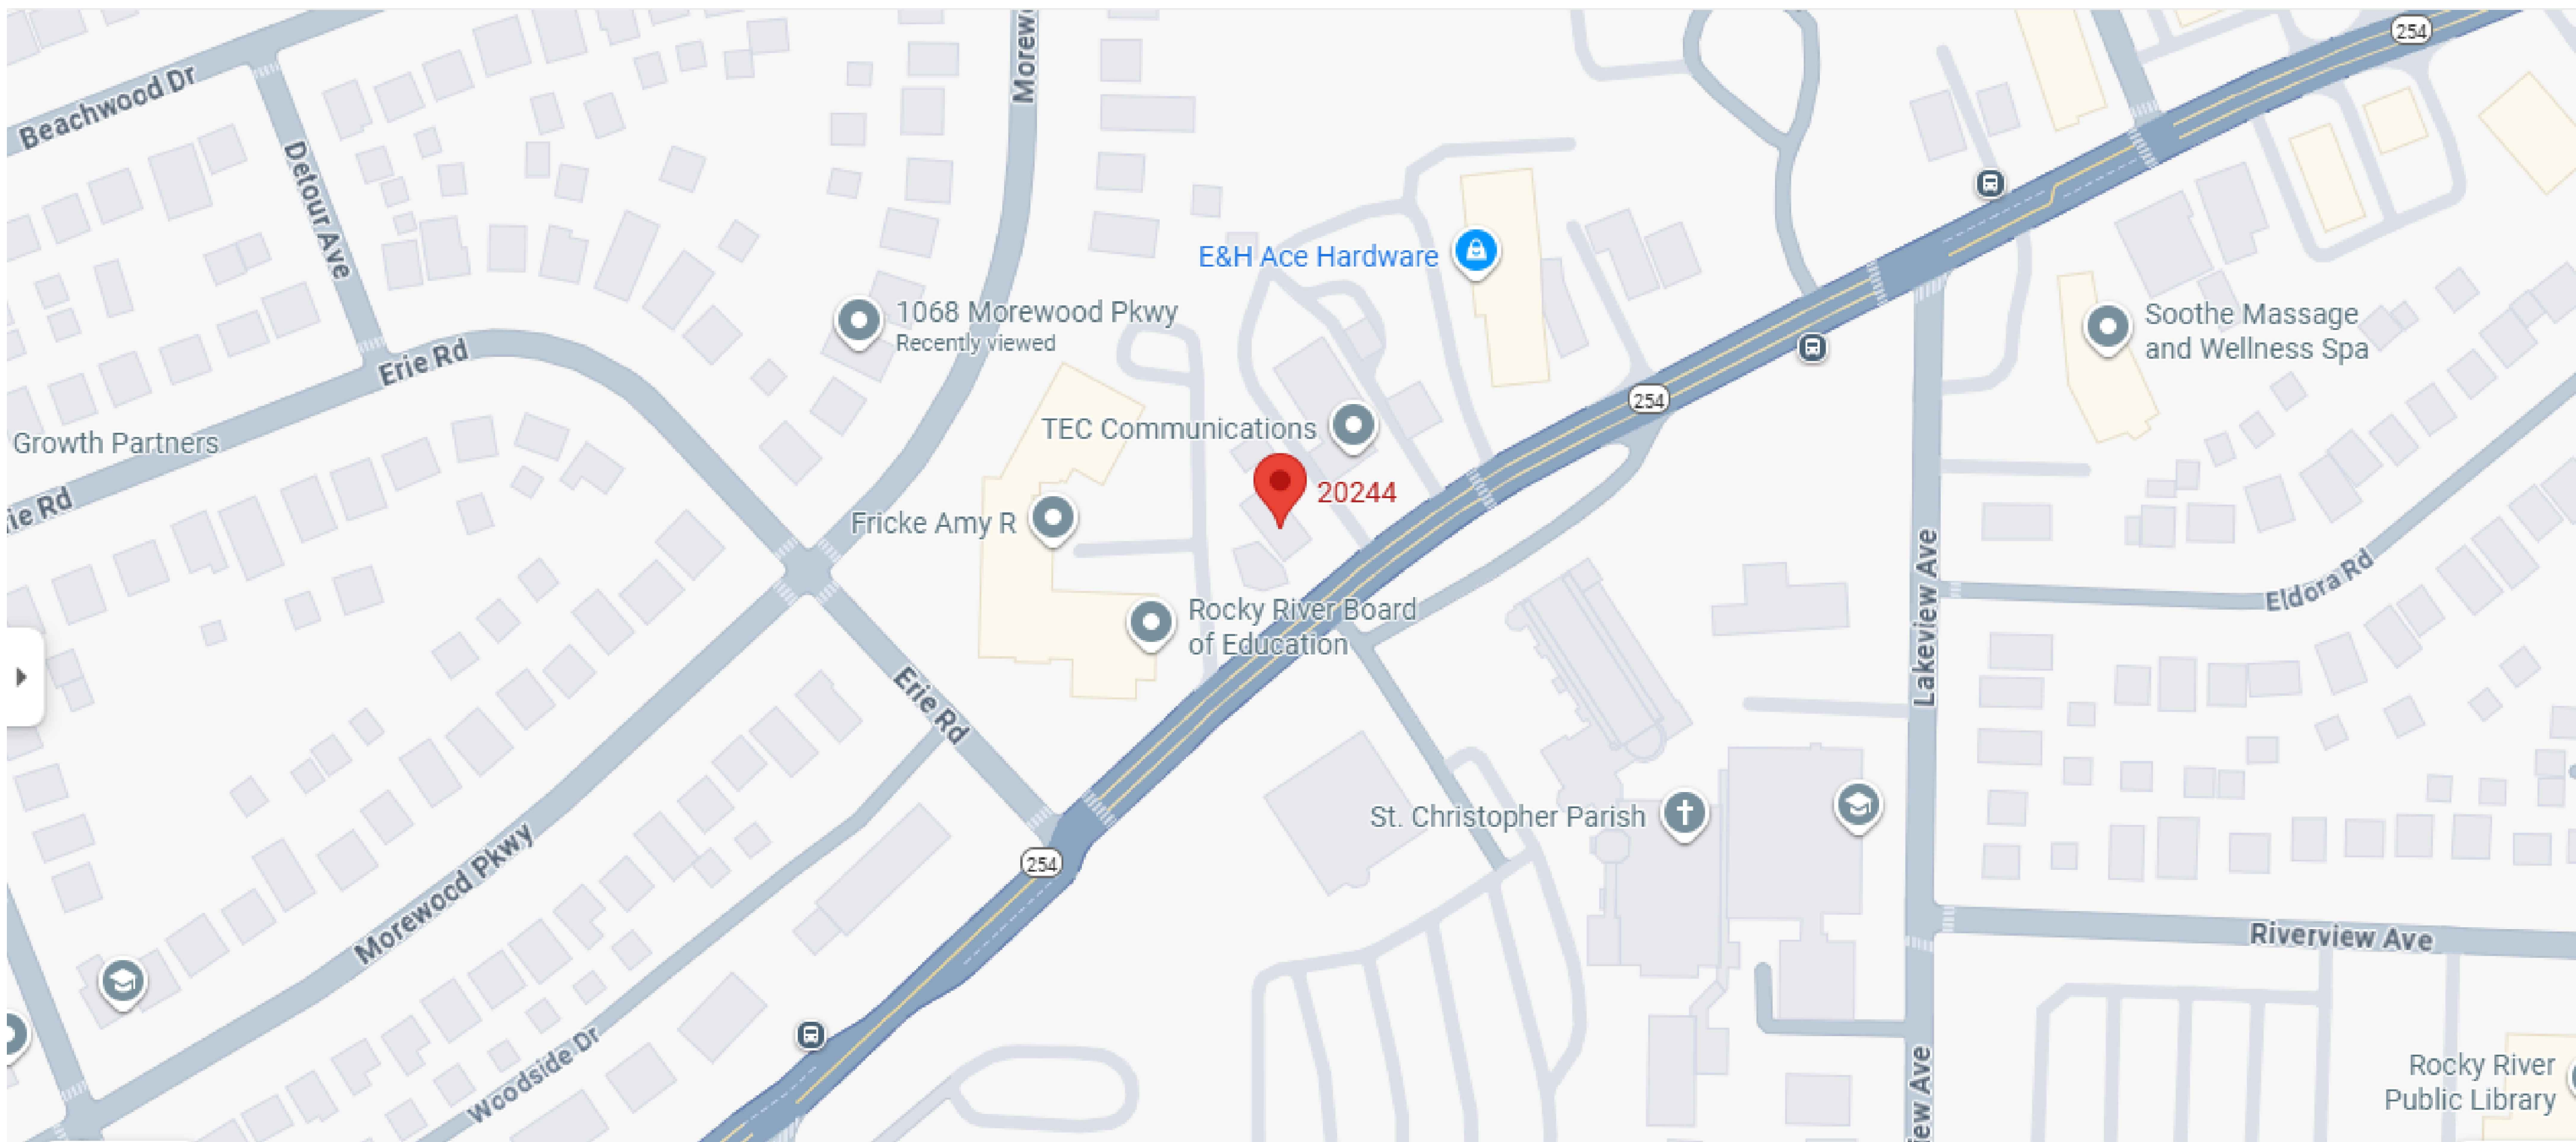

Sign Type XB01 - Location Map
Scale: -----


Sign Type

XB01.1

Sign Type XB01 - BUILDING ID Signage

COLORS

- Color : polished copper finish
(as per Brand Specifications)
- Color : Black / Gray Background

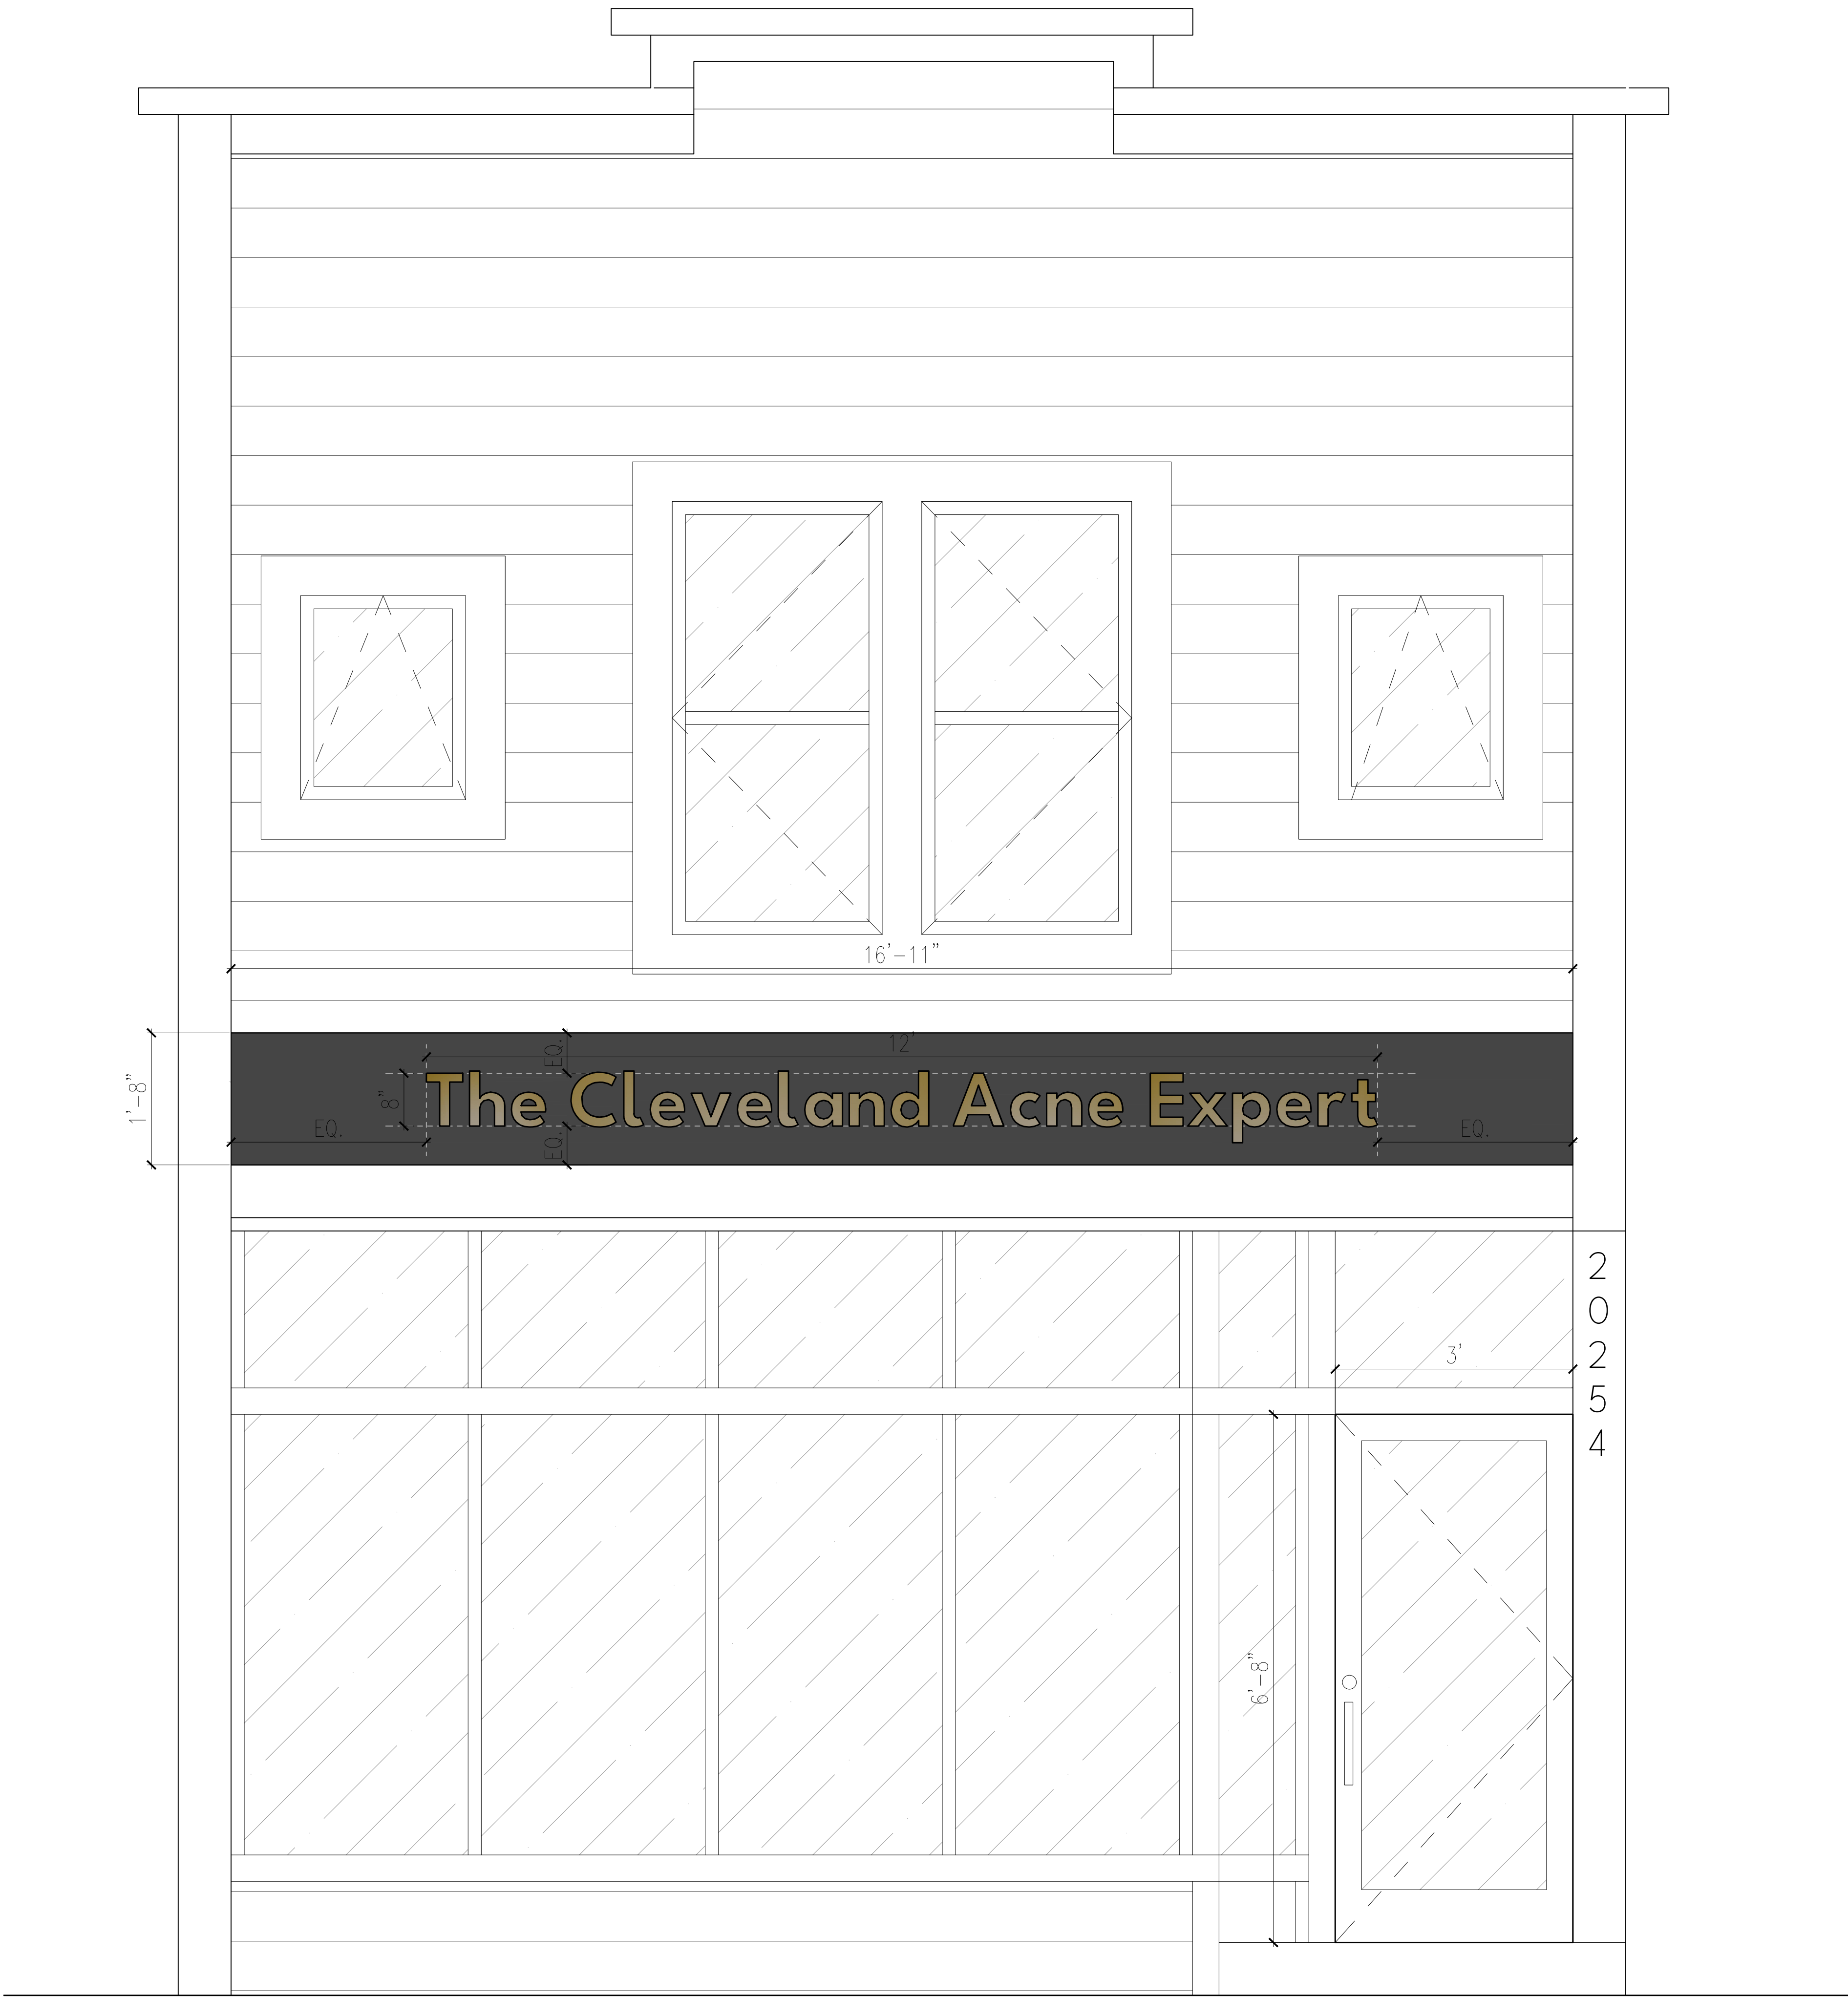

PROJECT
20254 Detroit Rd.,
Rocky River, OH 44116
Exterior Signage

PROJECT NUMBER

SIGN TYPE
Building ID Signage

DRAWING
2 of 4

SCALE
3/8" = 1'-0"

DATE
Aug 2025

Sign Type XB01 - Building ID Signage - Front View
Scale: 3/8"=1'-0"

Sign Type XB01

Exterior Signage Type
Wall Mounted Signage Type
Aluminum Letters
Non - Illuminated
FONT: League Spartan Bold

MOUNTING
Wall Mounted


Sign Type

XB01.2

Sign Type XB01 - Inside Framing/ Studs Mount

COLORS

- Color : polished copper finish
(as per Brand Specifications)
- Color : Black / Gray Background

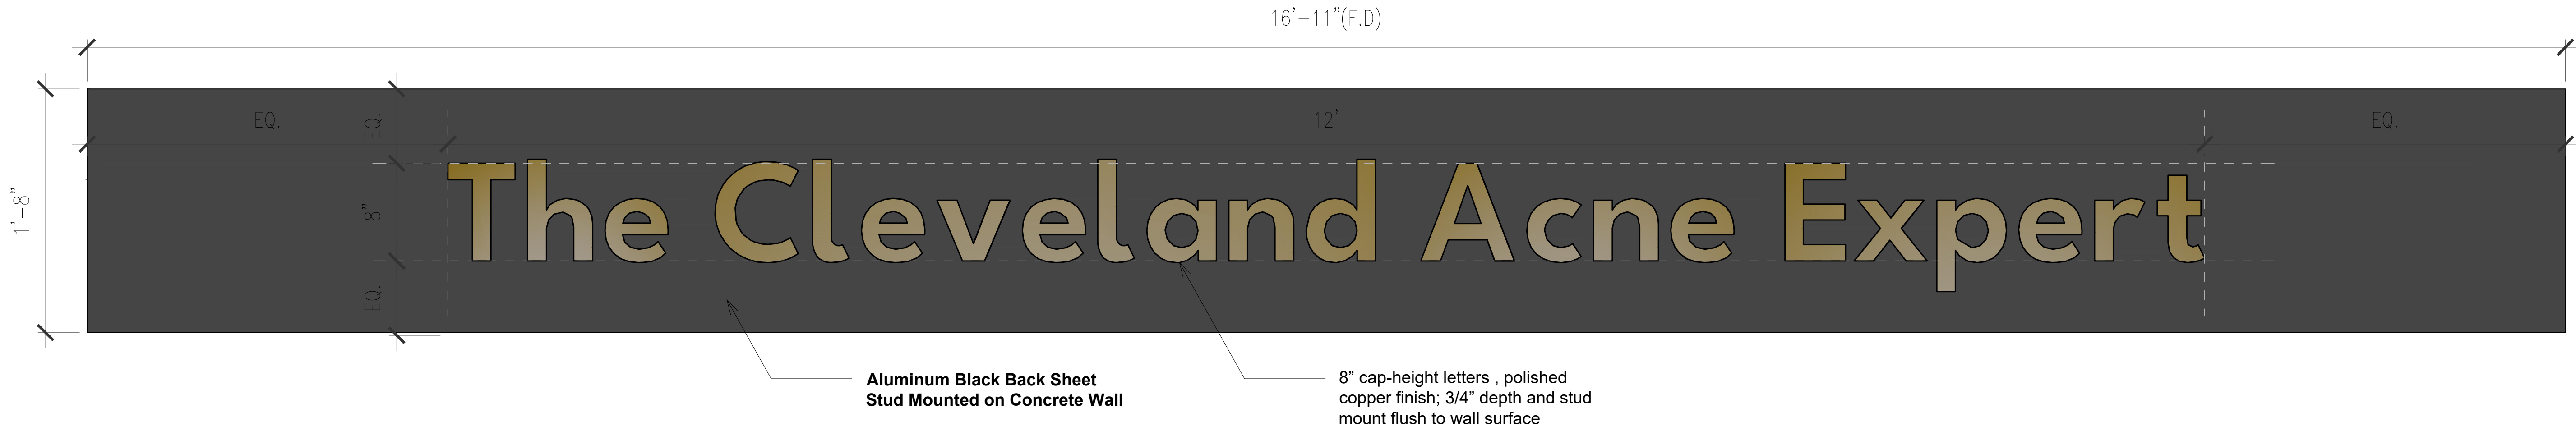

Sign Type XB01 - Building ID Signage - Front View of Signage

Scale: 3/4"=1'-0"

PROJECT
20254 Detroit Rd.,
Rocky River, OH 44116
Exterior Signage


PROJECT NUMBER

SIGN TYPE
Building ID Signage

DRAWING
3 of 4

SCALE
3/4" = 1'-0"

DATE
Aug 2025

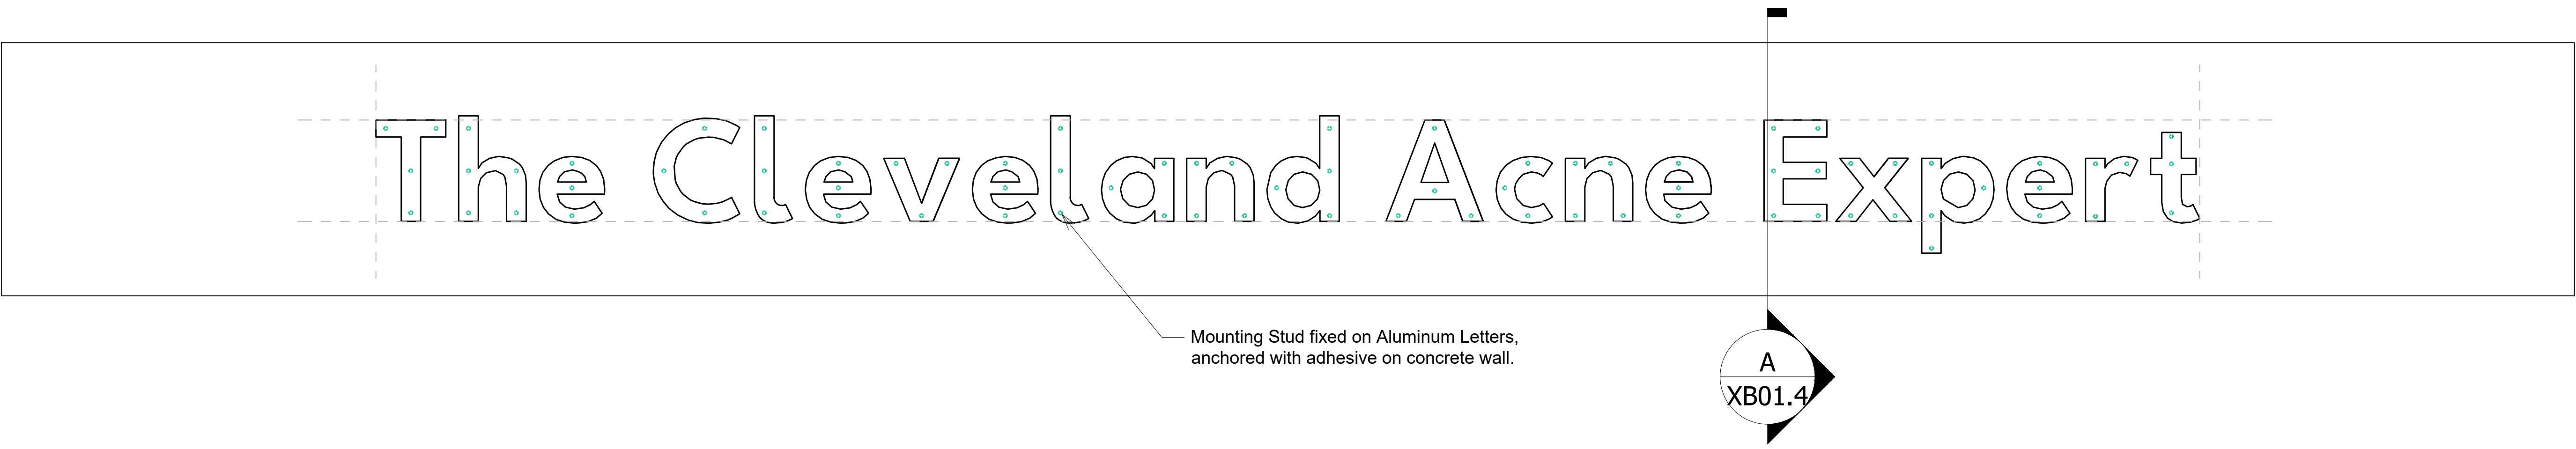

Sign Type XB01 - Building ID Signage - Inside Framing/ Studs Mount

Scale: 3/4"=1'-0"

Sign Type XB01

Exterior Signage Type
Wall Mounted Signage Type
Aluminum Letters
Non - Illuminated
FONT: League Spartan Bold

MOUNTING
Wall Mounted


Sign Type

XB01.3

Sign Type XB01 - Detail - A

COLORS

- Color : polished copper finish
(as per Brand Specifications)
- Color : Black / Gray Background

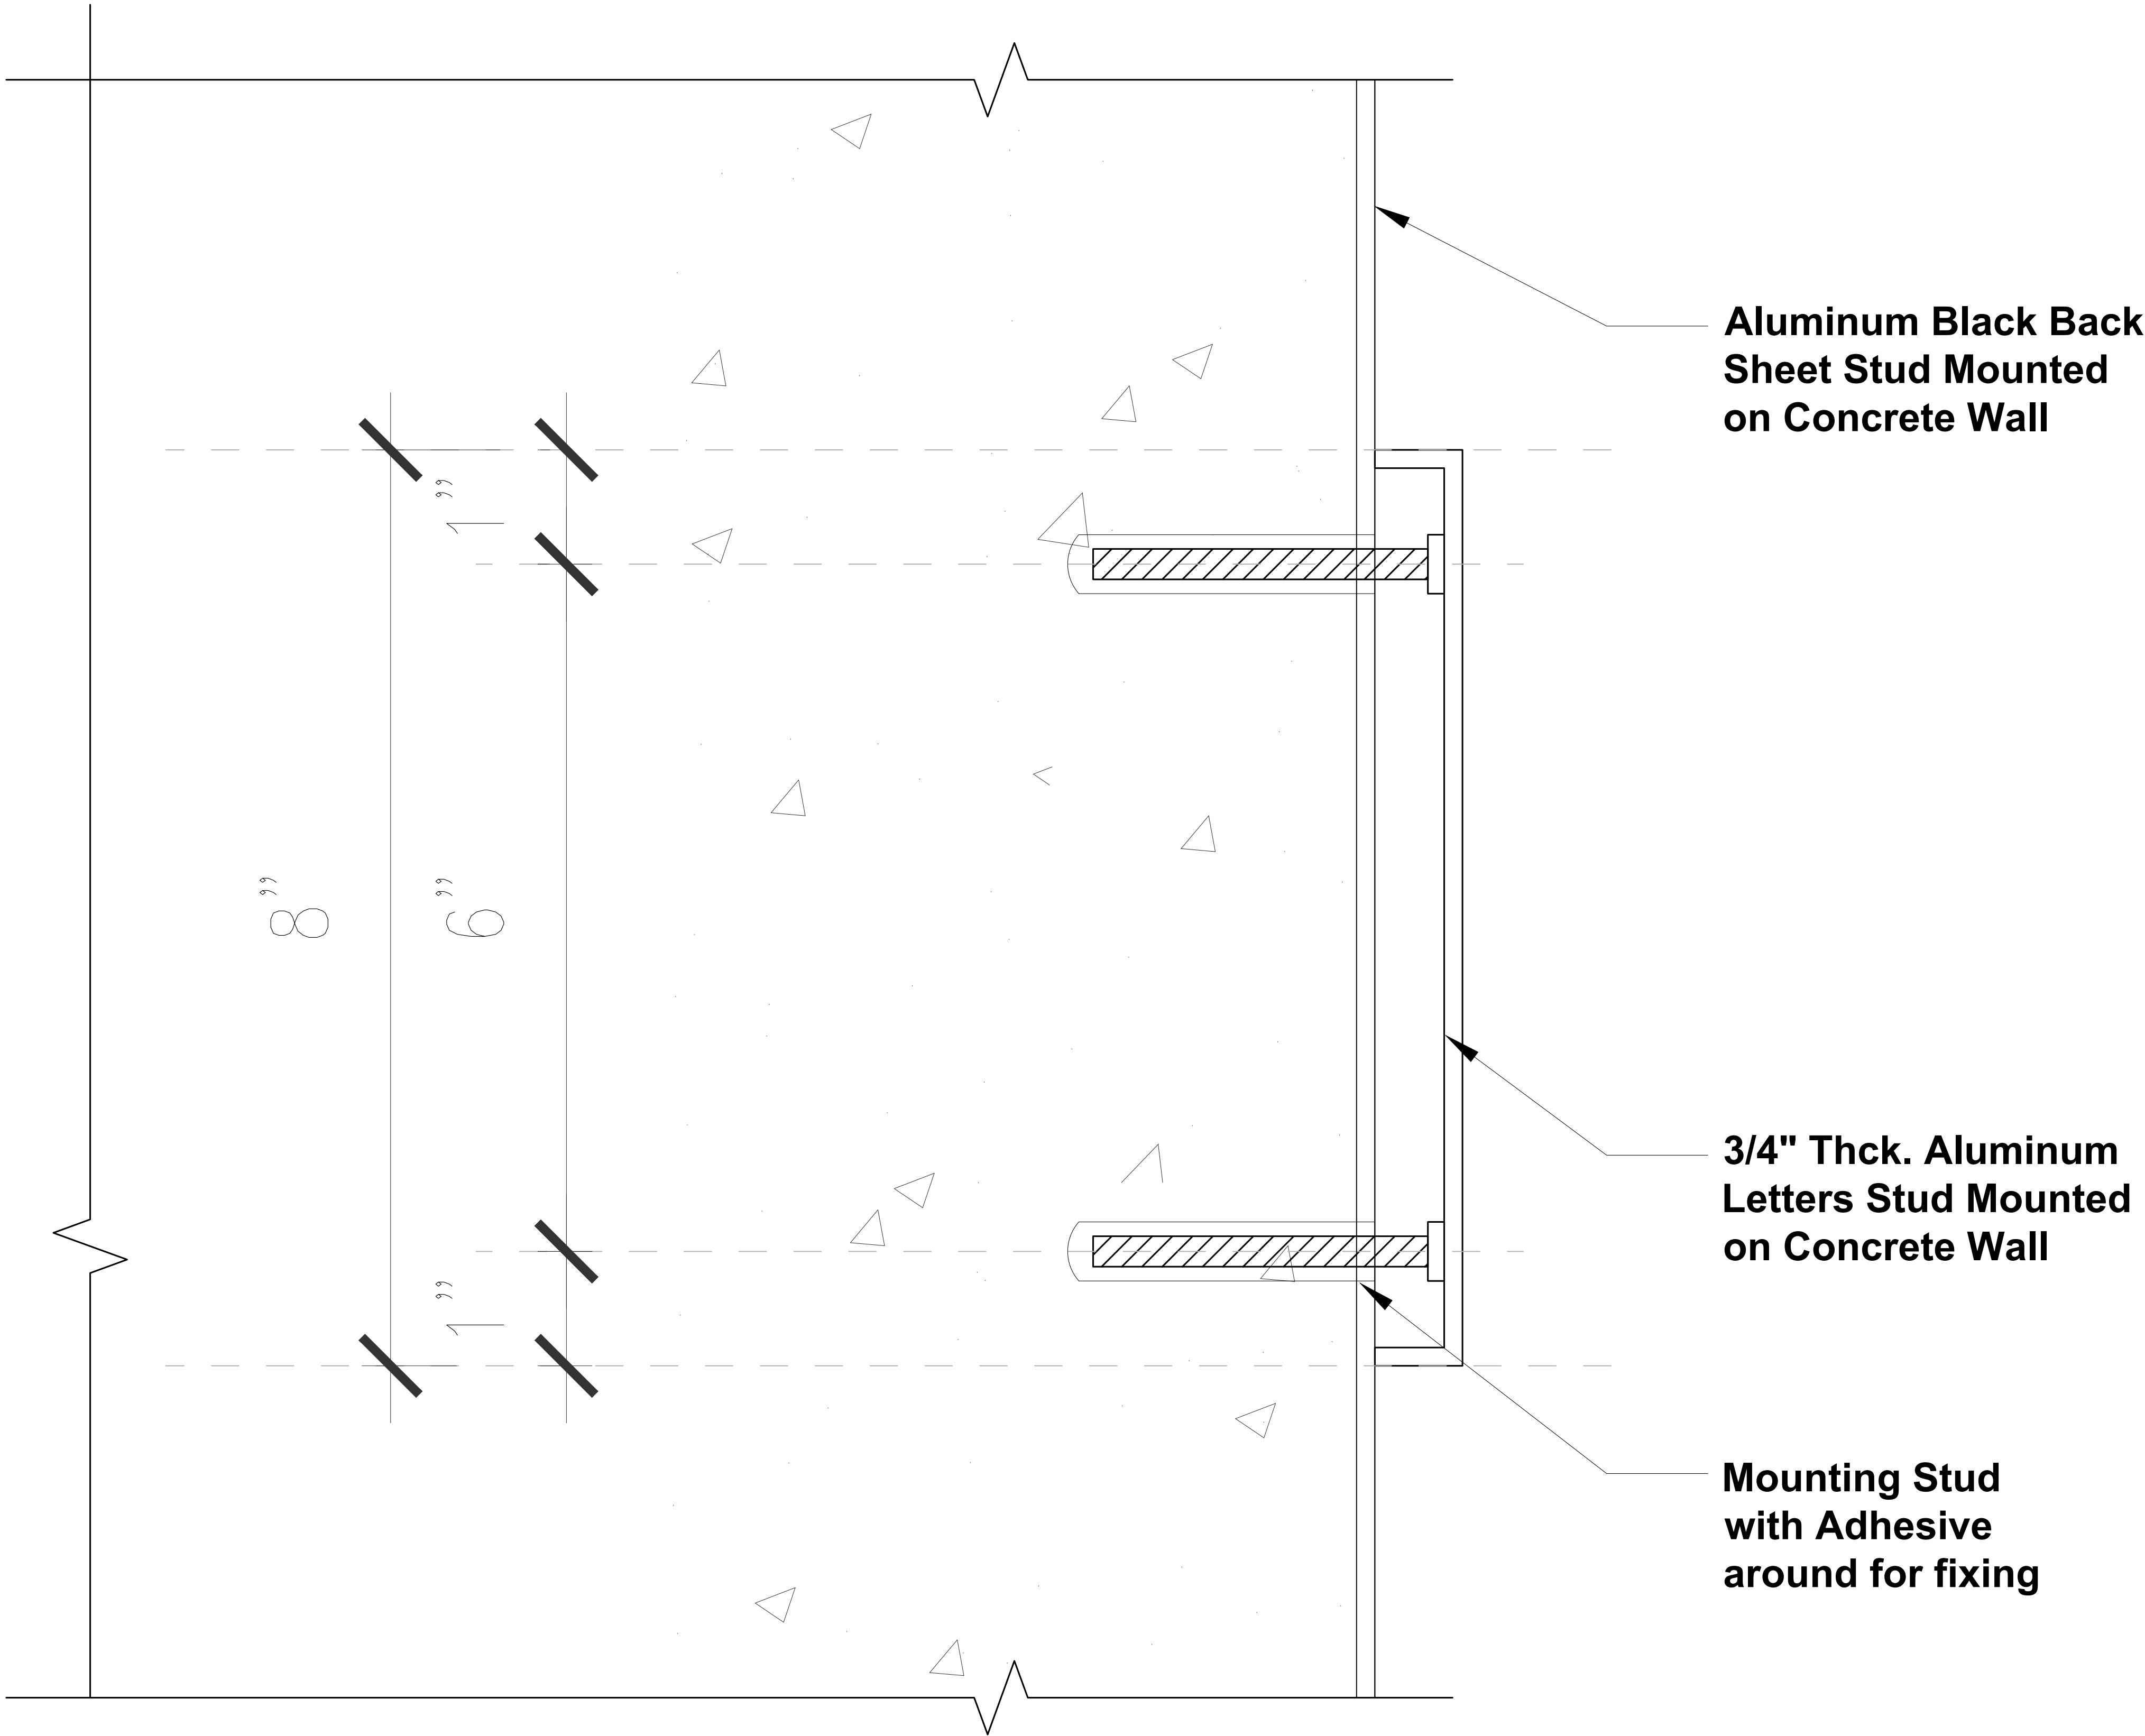

PROJECT
20254 Detroit Rd.,
Rocky River, OH 44116
Exterior Signage

PROJECT NUMBER

SIGN TYPE
Detail - A

DRAWING
4 of 4

SCALE
6" = 1'-0"

DATE
Aug 2025

Sign Type XB01 - Building ID Signage - Detail - A
Scale: 6"=1'-0"

Sign Type XB01

Exterior Signage Type
Wall Mounted Signage Type
Aluminum Letters
Non - Illuminated
FONT: League Spartan Bold

MOUNTING
Wall Mounted

Sign Type

XB01.4