



SCOPE OF PROJECT

i. One (1) set of front-illuminated channel letters to add to existing sign

i. & PERIODONTICS

COLORS



White



Hex #1C87C9

***ALL MEASUREMENTS & MATERIALS ARE APPROXIMATE FOR PURPOSES OF VISUALIZATION, AND ARE SUBJECT TO CHANGE IF NECESSARY.**

These drawings are the exclusive property of Ellen Benjamin. They represent chargeable time spent. They are submitted for your personal use under the agreement that the use of this design in its entirety or any part will not be reproduced, copied, lent or used for any purpose without written consent from Ellen Benjamin.

RIVER ENDODONTICS 19348 DETROIT RD, ROCKY RIVER, OH 44116	VERSIONS V1 & V2: 09/10/25	DATE 09/10/25	PROJECT MANAGER ANNA A.	PAGE DESCRIPTION LOCATION & SCOPE	PAGE NO. 1 OF 6
---	-------------------------------	------------------	----------------------------	--------------------------------------	--------------------



MATCHED TO EXISTING SIGN


COLORS White Hex #1C87C9	MATERIALS FACES: 3/16" #2447 white acrylic w/ trans. vinyl graphics BACKS: .063 aluminum RETURNS: 3" .040 white TRIMS: 1" white LIGHTING: Front-lit only w/ white LEDs & 12V power supplies UL LISTED: Yes DRAIN HOLES: Yes MOUNTING: Provide pattern & 6" aluminum threaded studs
---	---

***ALL MEASUREMENTS & MATERIALS ARE APPROXIMATE FOR PURPOSES OF VISUALIZATION, AND ARE SUBJECT TO CHANGE IF NECESSARY.**


These drawings are the exclusive property of Ellen Benjamin. They represent chargeable time spent. They are submitted for your personal use under the agreement that the use of this design in its entirety or any part will not be reproduced, copied, lent or used for any purpose without written consent from Ellen Benjamin.

RIVER ENDODONTICS 19348 DETROIT RD, ROCKY RIVER, OH 44116	OVERALL DIMENSIONS 12' - 1.5" W x 10" H x 3" D SQUARE FOOTAGE 10.1 ft.²	SCALE 1 : 10	DATE 09/10/25	PROJECT MANAGER ANNA A.	PAGE DESCRIPTION FRONT VIEW	PAGE NO. 2 OF 6
--	---	----------------------------	-----------------------------	---------------------------------------	---	-------------------------------

DIRECT SIDE VIEW

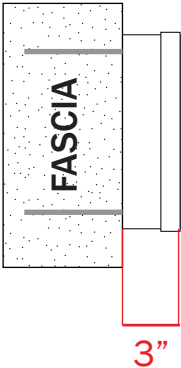

ORTHOGRAPHIC VIEW

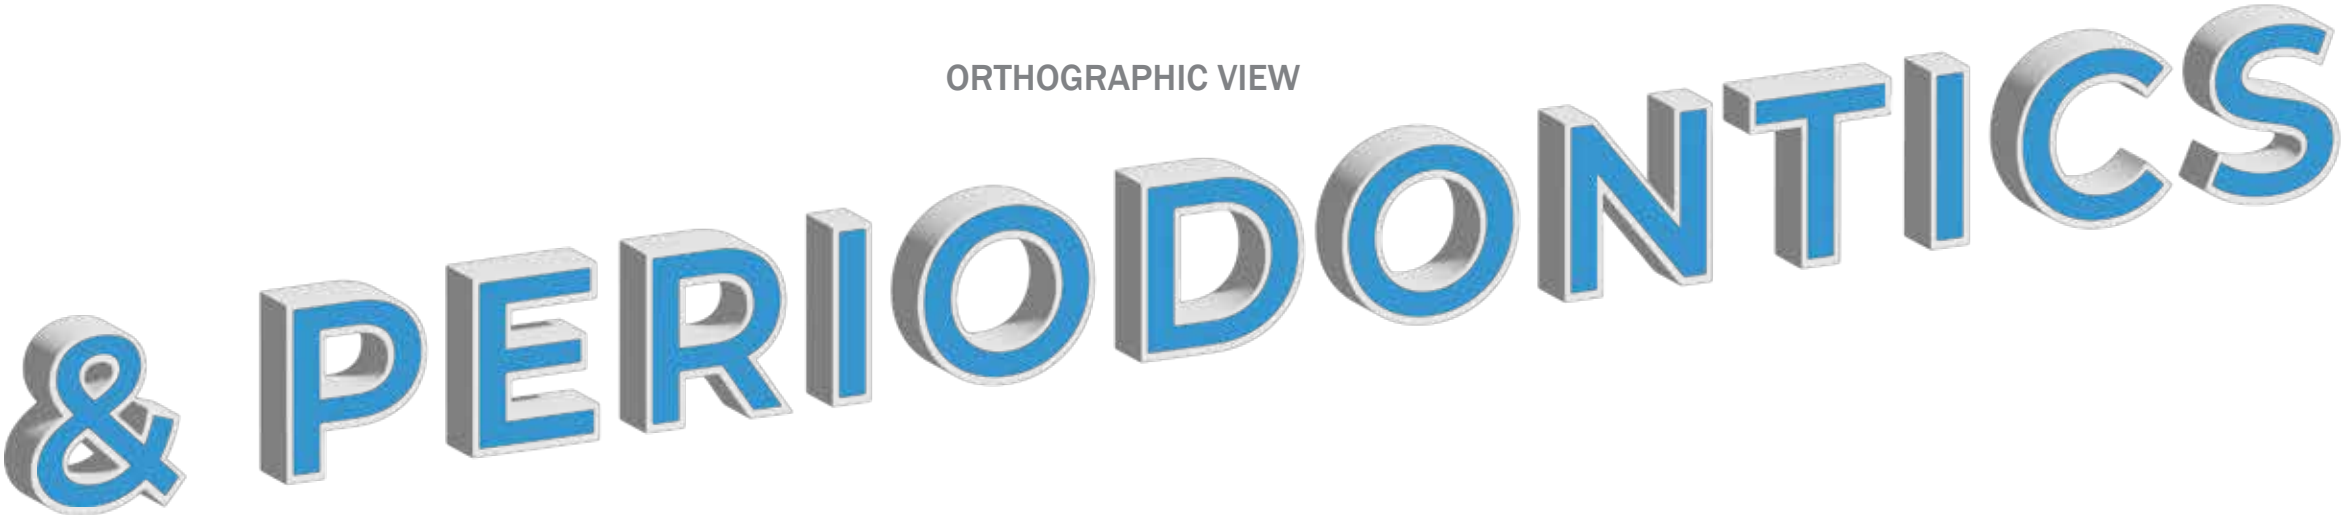


MATCHED TO EXISTING SIGN

COLORS White Hex #1C87C9	MATERIALS FACES: 3/16” #2447 white acrylic w/ trans. vinyl graphics BACKS: .063 aluminum RETURNS: 3” .040 white TRIMS: 1” white LIGHTING: Front-lit only w/ white LEDs & 12V power supplies UL LISTED: Yes DRAIN HOLES: Yes MOUNTING: Provide pattern & 6” aluminum threaded studs
---	--

***ALL MEASUREMENTS & MATERIALS ARE APPROXIMATE FOR PURPOSES OF VISUALIZATION, AND ARE SUBJECT TO CHANGE IF NECESSARY.**

These drawings are the exclusive property of Ellen Benjamin. They represent chargeable time spent. They are submitted for your personal use under the agreement that the use of this design in its entirety or any part will not be reproduced, copied, lent or used for any purpose without written consent from Ellen Benjamin.

RIVER ENDODONTICS 19348 DETROIT RD, ROCKY RIVER, OH 44116	OVERALL DIMENSIONS 16’ - 8” W x 3’ - 7.3” H x 5” D SQUARE FOOTAGE 60 ft. ²	SCALE 1 : 10	DATE 09/10/25	PROJECT MANAGER ANNA A.	PAGE DESCRIPTION SIDE VIEWS	PAGE NO. 3 OF 6
--	---	----------------------------	-----------------------------	---------------------------------------	---	-------------------------------

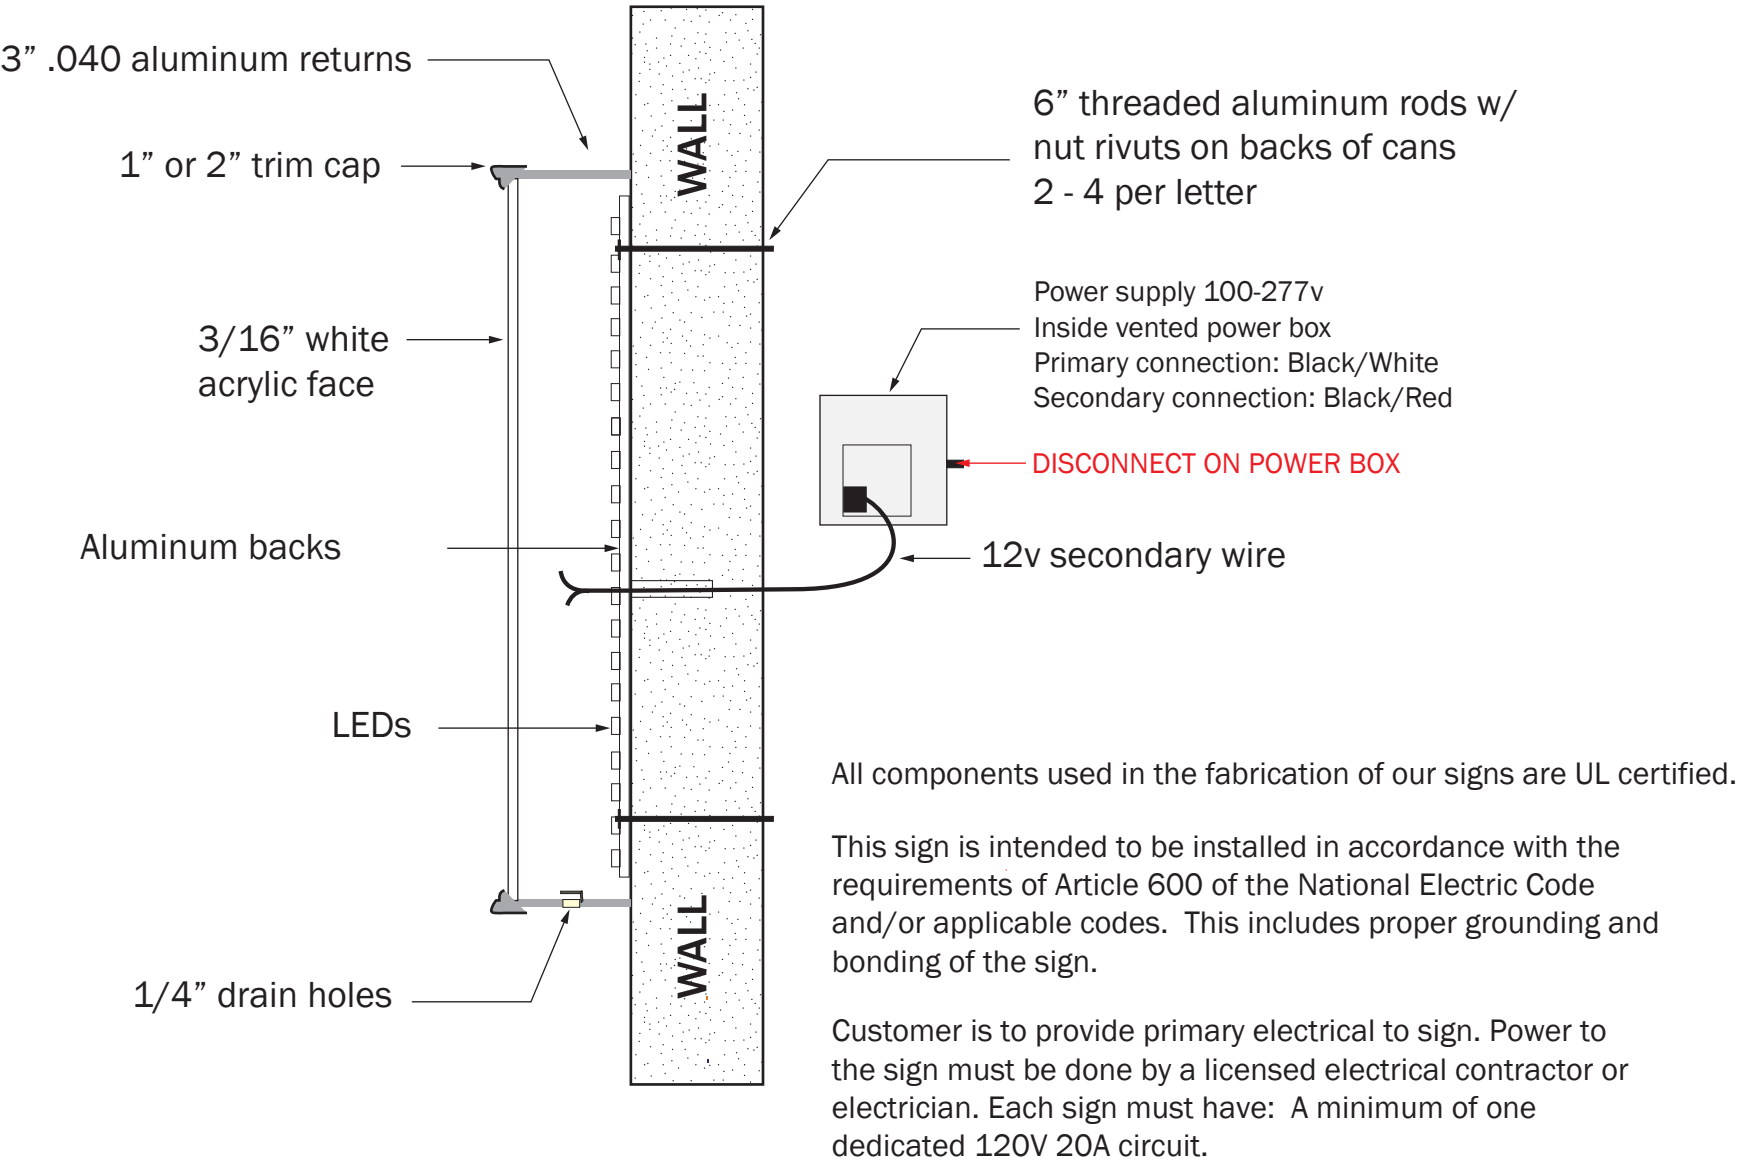


***ALL MEASUREMENTS & MATERIALS ARE APPROXIMATE FOR PURPOSES OF VISUALIZATION, AND ARE SUBJECT TO CHANGE IF NECESSARY.**

These drawings are the exclusive property of Ellen Benjamin. They represent chargeable time spent. They are submitted for your personal use under the agreement that the use of this design in its entirety or any part will not be reproduced, copied, lent or used for any purpose without written consent from Ellen Benjamin.

RIVER ENDODONTICS 19348 DETROIT RD, ROCKY RIVER, OH 44116	OVERALL DIMENSIONS 16' - 8" W x 3' - 7.3" H x 5" D	SCALE	DATE	PROJECT MANAGER	PAGE DESCRIPTION	PAGE NO.
	SQUARE FOOTAGE 60 ft. ²	NOT TO SCALE	09/10/25	ANNA A.	SECTION-THROUGH	4 OF 6



RIVER ENDODONTICS 19348 DETROIT RD, ROCKY RIVER, OH 44116	OVERALL DIMENSIONS 12' - 1.5" W x 10" H x 3" D SQUARE FOOTAGE 10.1 ft.²	SCALE AS NOTED	DATE 09/10/25	PROJECT MANAGER ANNA A.	PAGE DESCRIPTION MOCK-UP ON SITE - DAY	PAGE NO. 5 OF 6
--	---	------------------------------	-----------------------------	---------------------------------------	--	-------------------------------

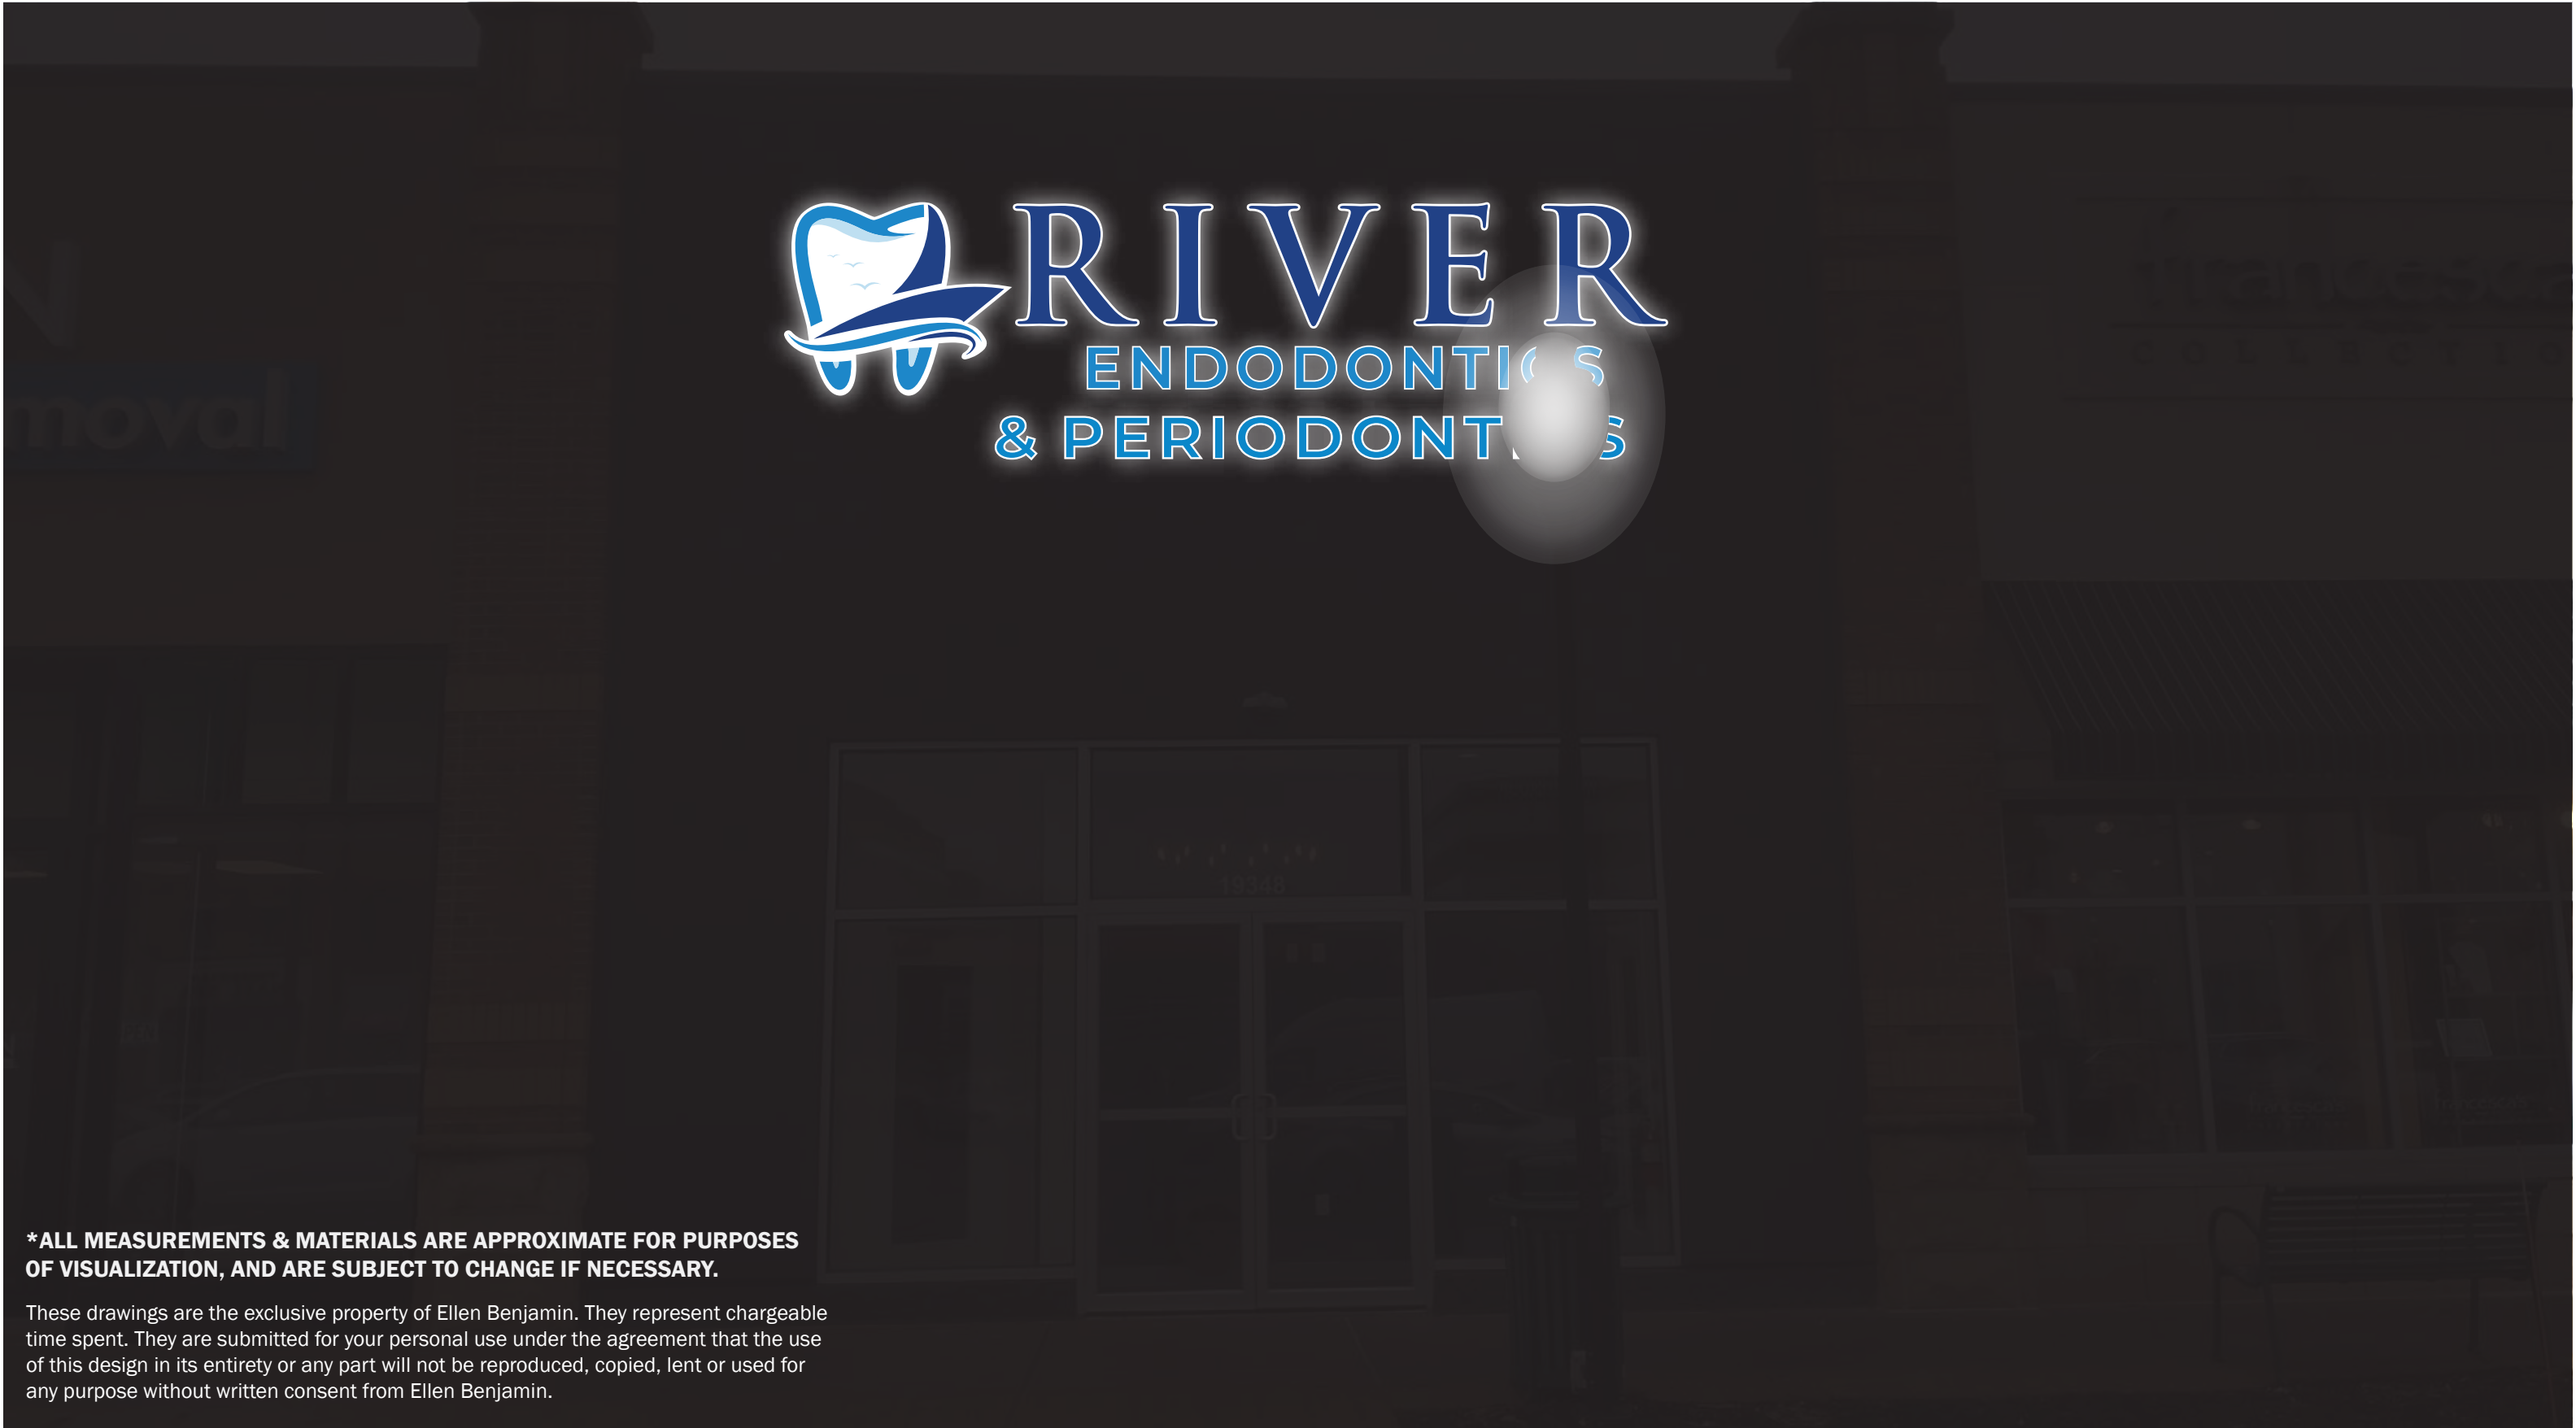

RIVER ENDODONTICS 19348 DETROIT RD, ROCKY RIVER, OH 44116	OVERALL DIMENSIONS 12' - 1.5" W x 10" H x 3" D SQUARE FOOTAGE 10.1 ft.²	SCALE AS NOTED	DATE 09/10/25	PROJECT MANAGER ANNA A.	PAGE DESCRIPTION MOCK-UP ON SITE - NIGHT	PAGE NO. 6 OF 6
--	---	------------------------------	-----------------------------	---------------------------------------	--	-------------------------------