


BATTERSEA BLVD.

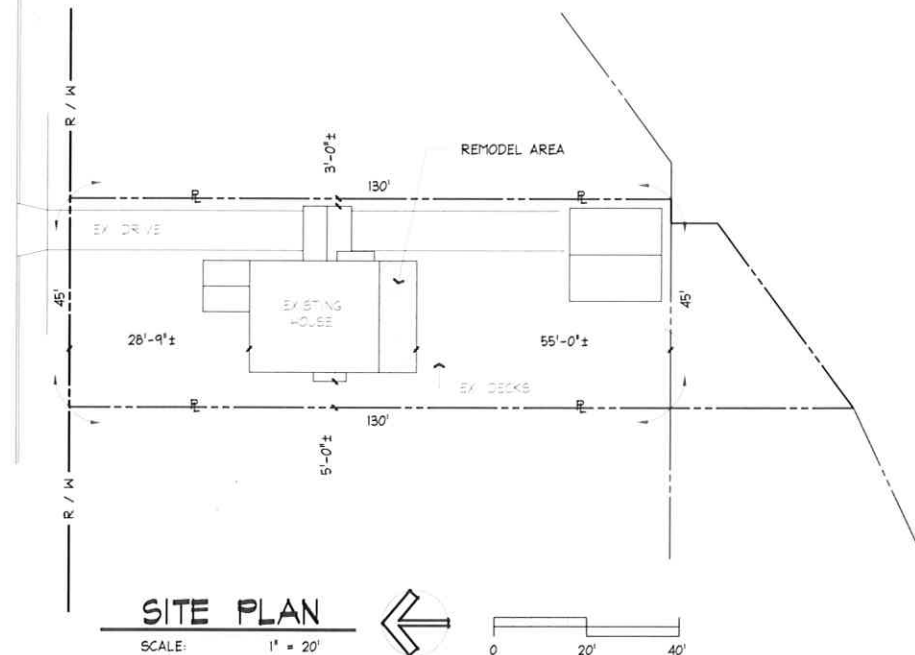

SITE PLAN


SCALE: 1" = 20'

PROPERTY INFO.

JOHN & HALLIE O'BRIEN
19525 BATTERSEA BLVD.
ROCKY RIVER, OHIO 44116
CUYAHOGA COUNTY
PARCEL No. 301-07-084


I ROBERT KILBANE PREPARED AND
AM RESPONSIBLE FOR THE DRAWINGS
AND ALL MEASUREMENTS.

PROPERTY DIMENSIONS ARE TAKEN
FROM THE COUNTY AUDITOR.

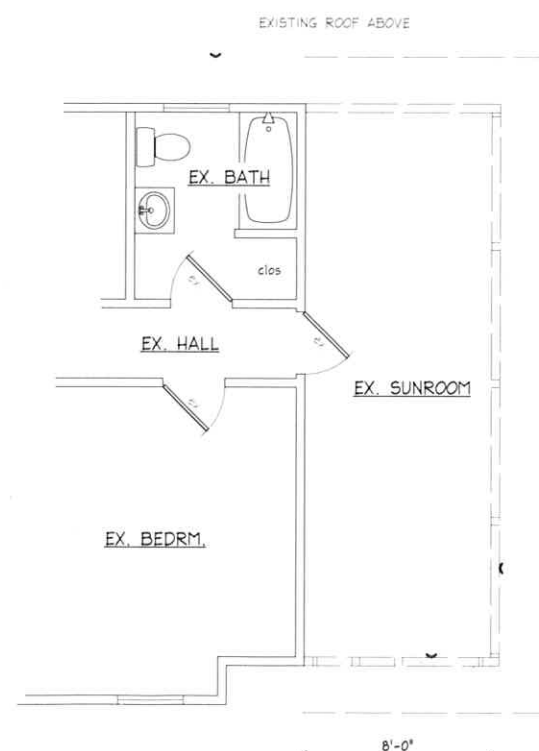

EXISTING
2nd FLOOR PLAN

SCALE: 1/4" = 1'-0'

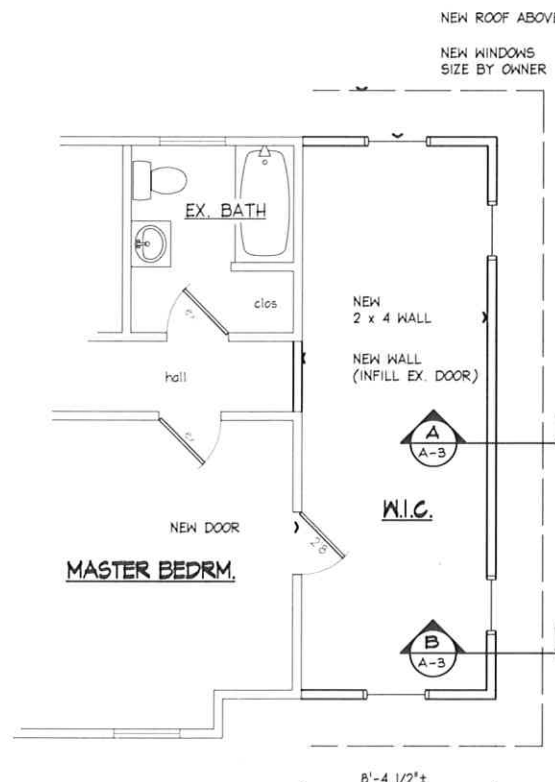

NEW
2nd FLOOR PLAN

SCALE: 1/4" = 1'-0'


Parcel No. 301-07-084

SITE
& FL
PL.


A




EXISTING
WEST ELEVATION
SCALE: 1/4" = 1'-0"

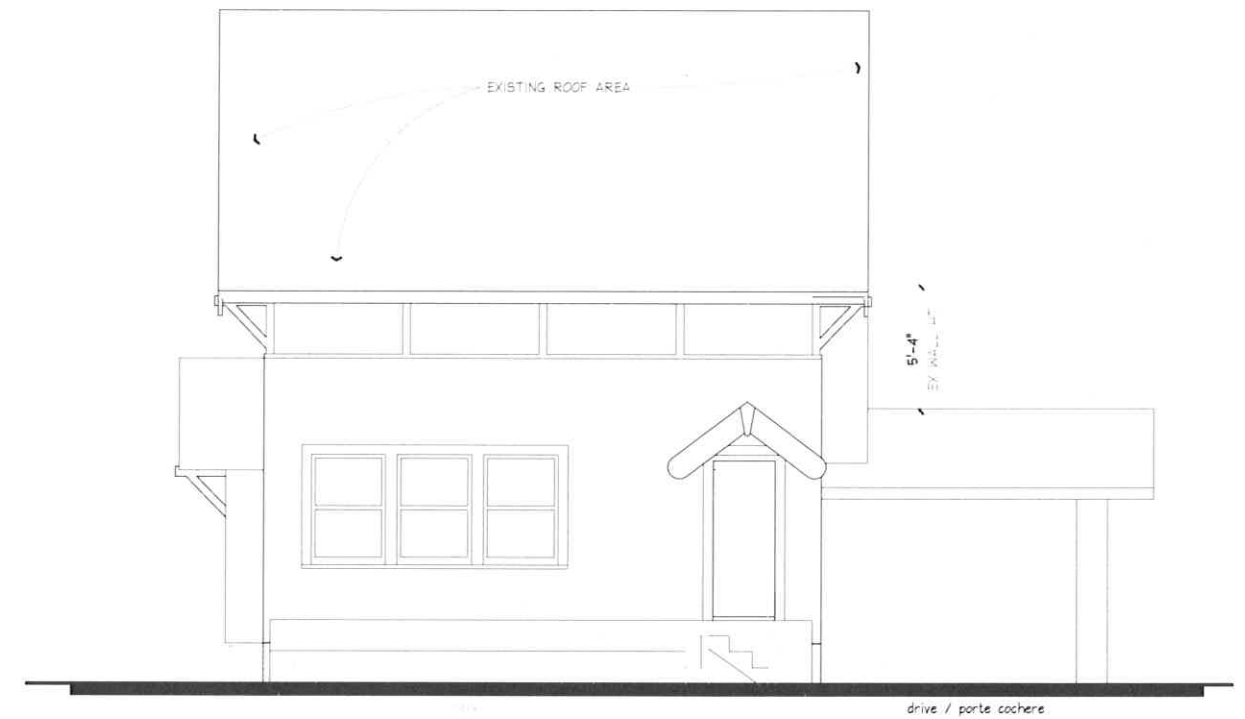


EXISTING
SOUTH ELEVATION
SCALE: 1/4" = 1'-0"

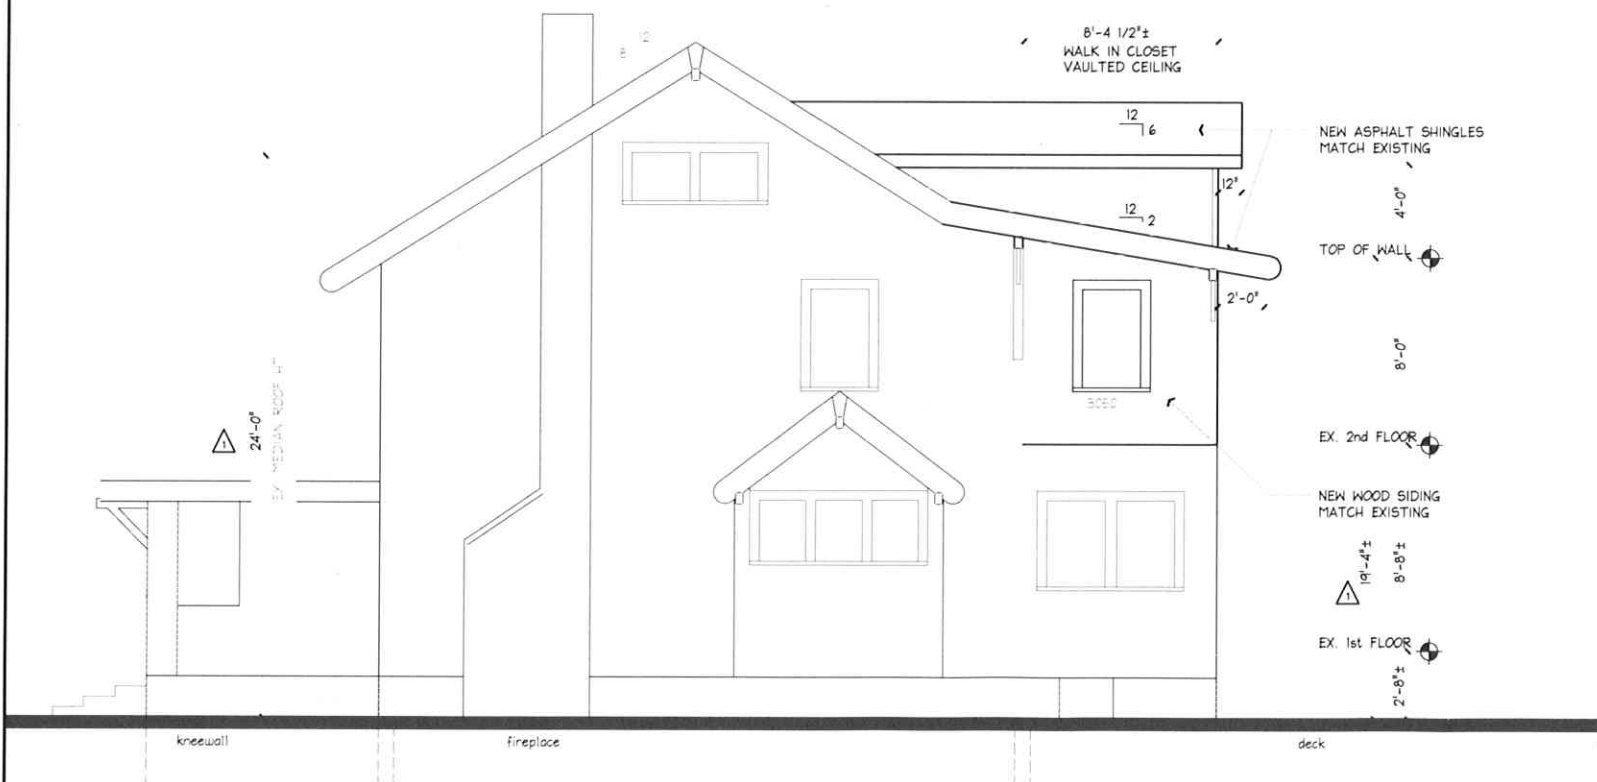


NEW
WEST ELEVATION
SCALE: 1/4" = 1'-0"

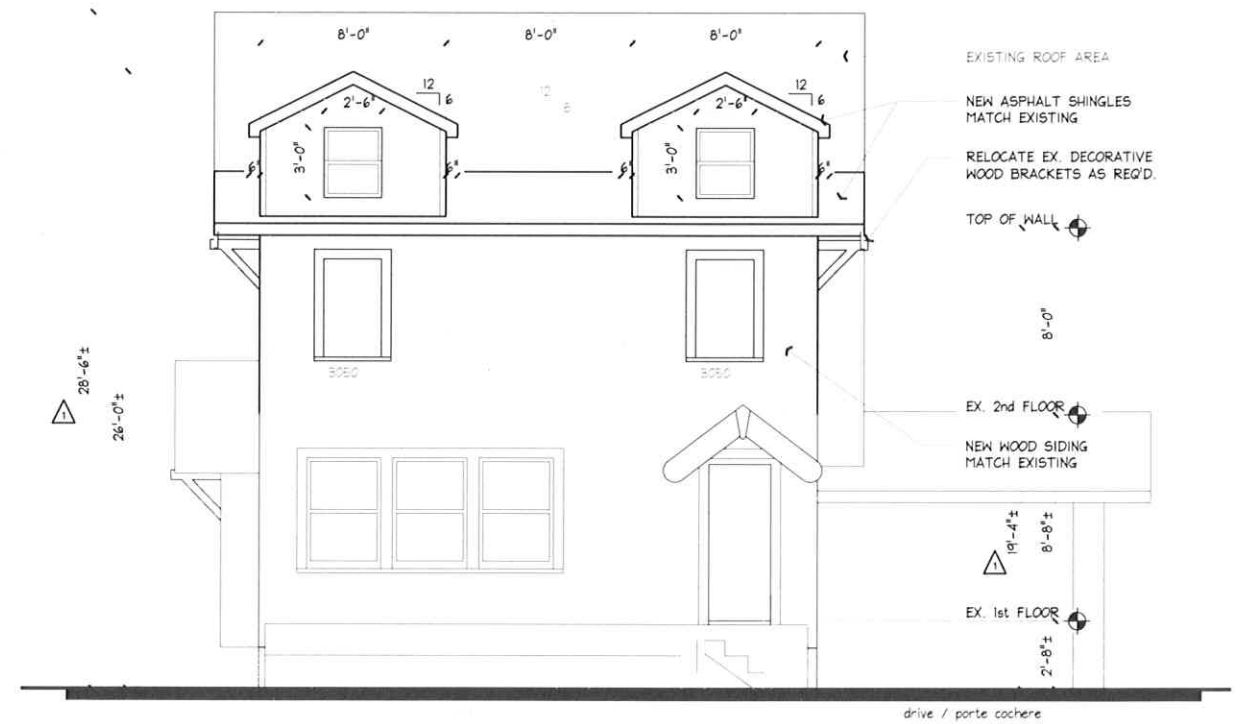


NEW
SOUTH ELEVATION
SCALE: 1/4" = 1'-0"

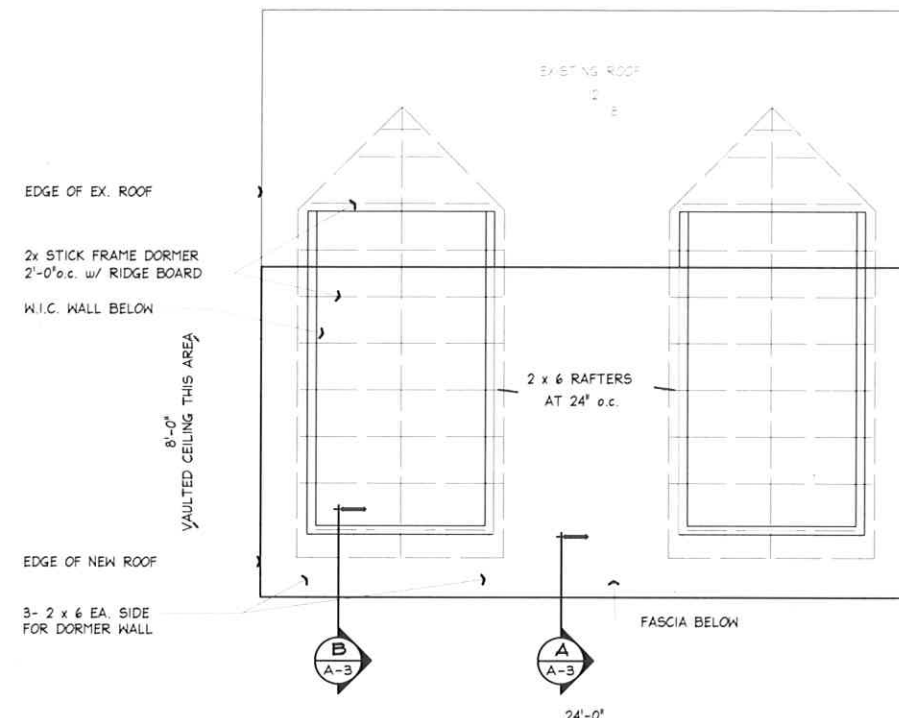

ROOF FRAMING PLAN
SCALE: 1/4" = 1'-0"

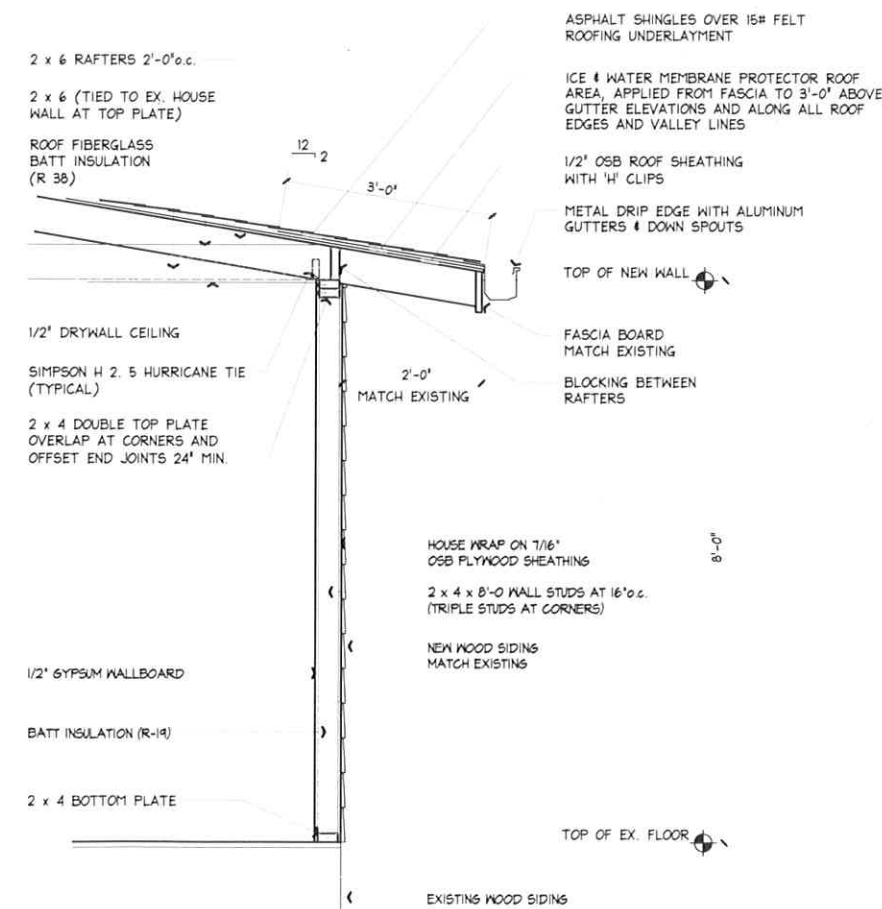

TYP. WALL SECTION A

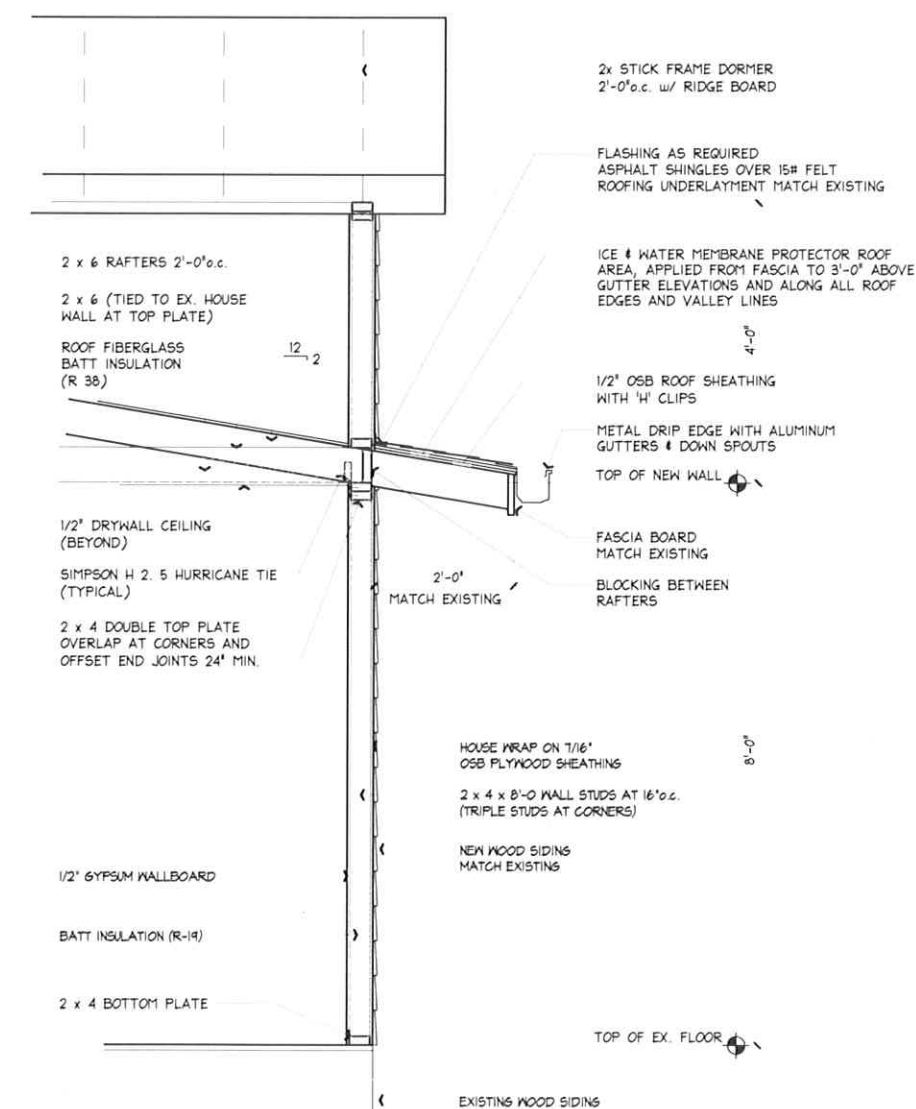

TYP. WALL SECTION B

Parcel No. 30-07-084

RC
FRA
PLA
SECT

A