

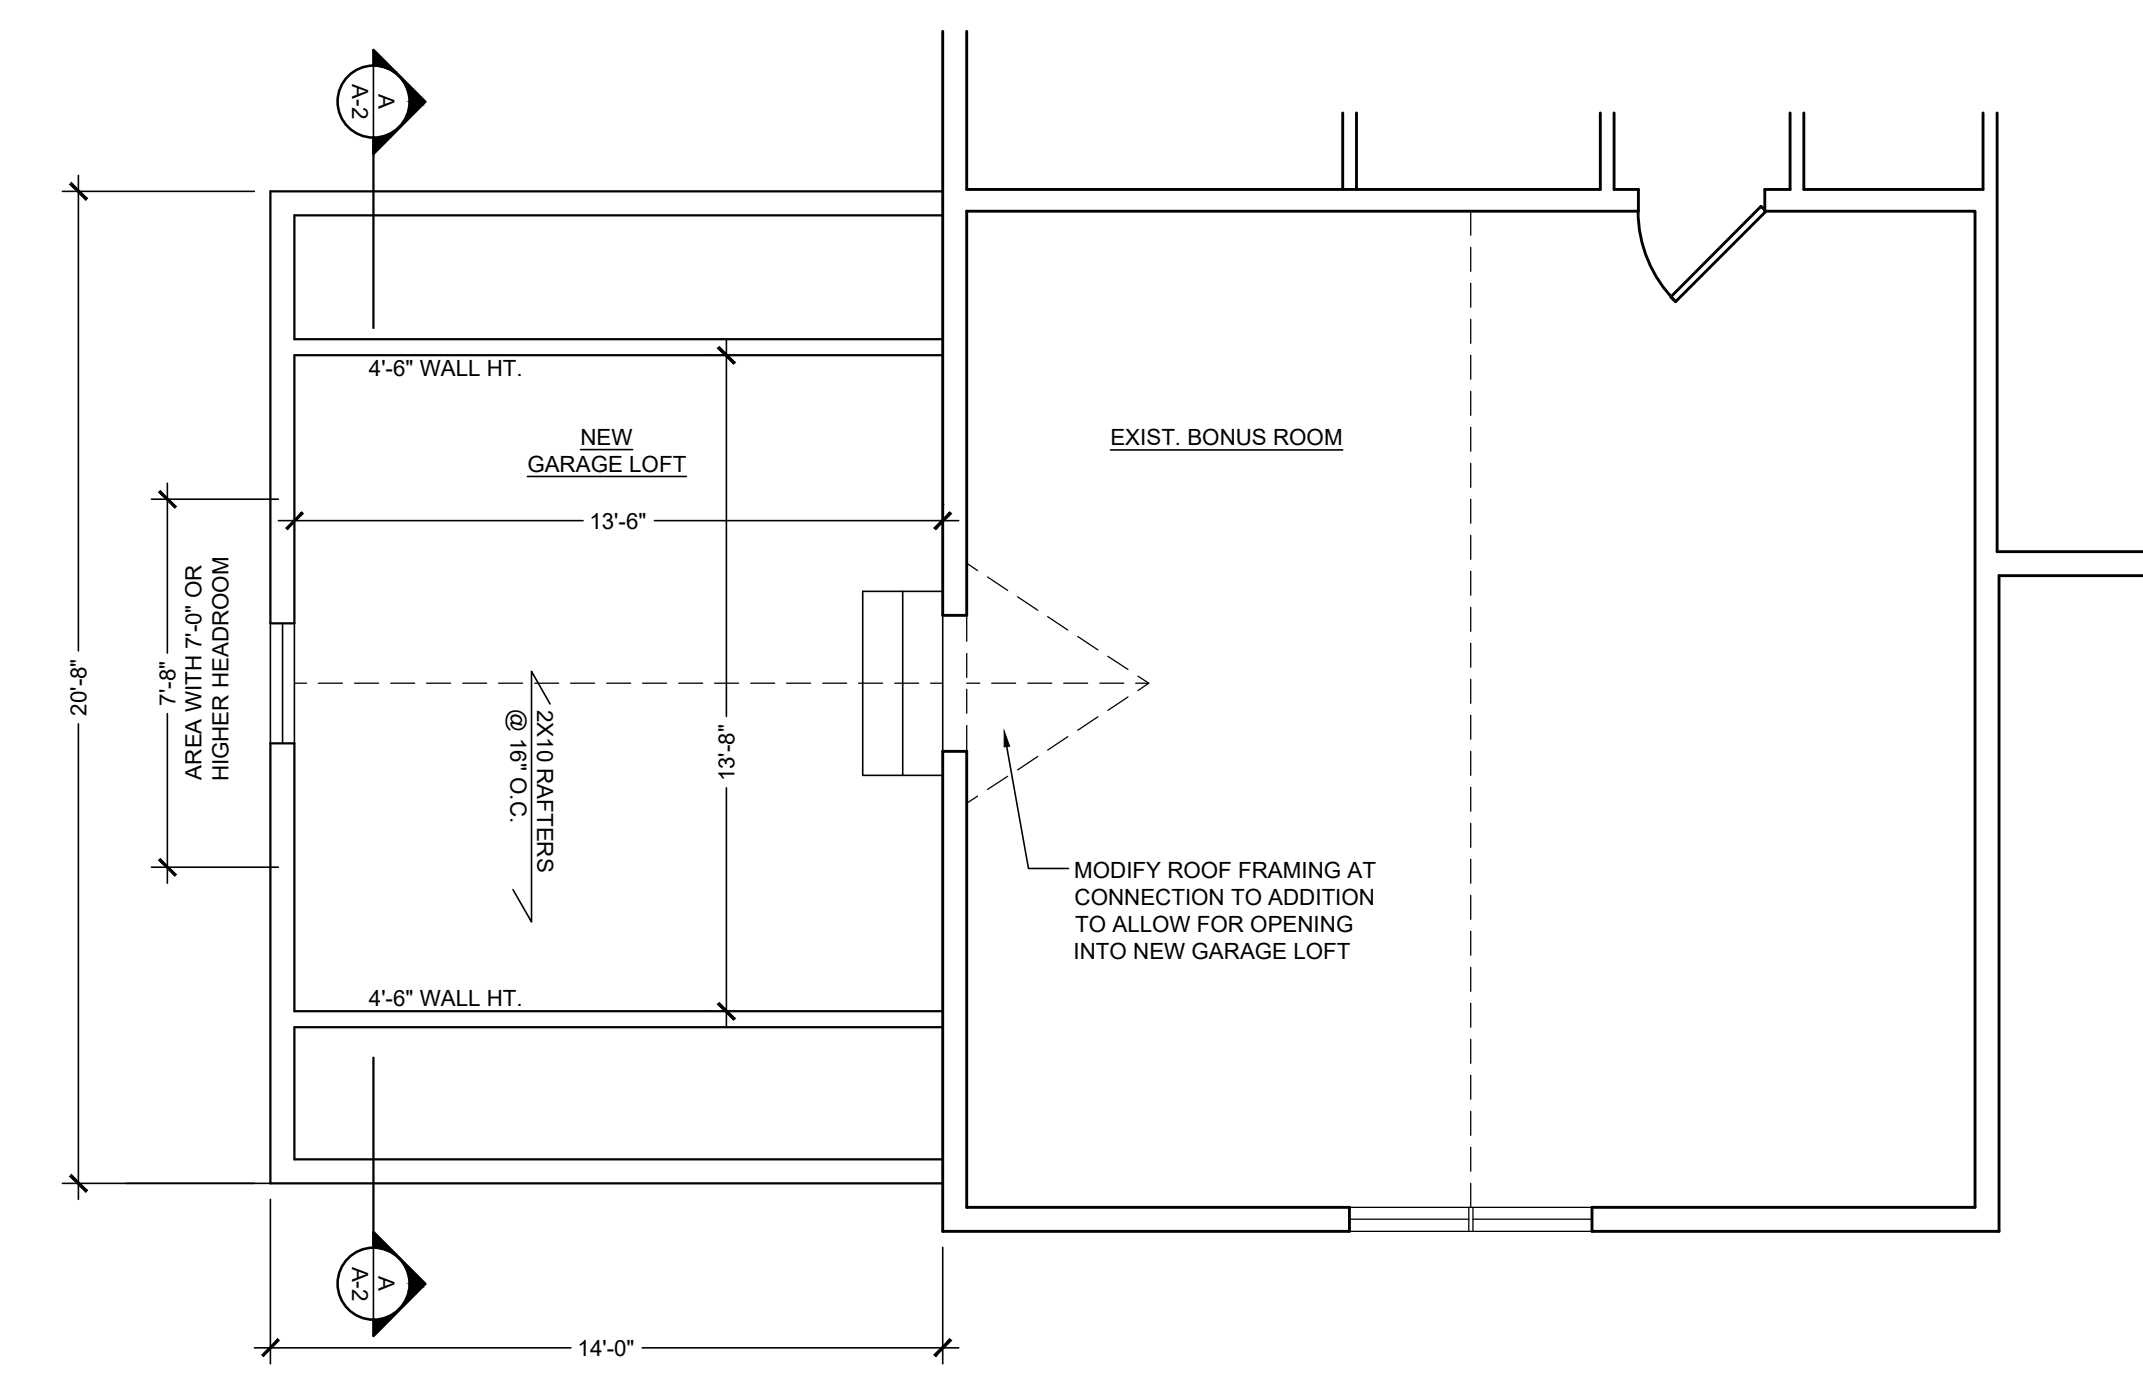


REV.	DATE

US ARCHITECTS
 22062 LORAN ROAD
 FAIRVIEW PARK, OHIO 44126
 PHONE 216-443-0854 FAX 440-76-8857

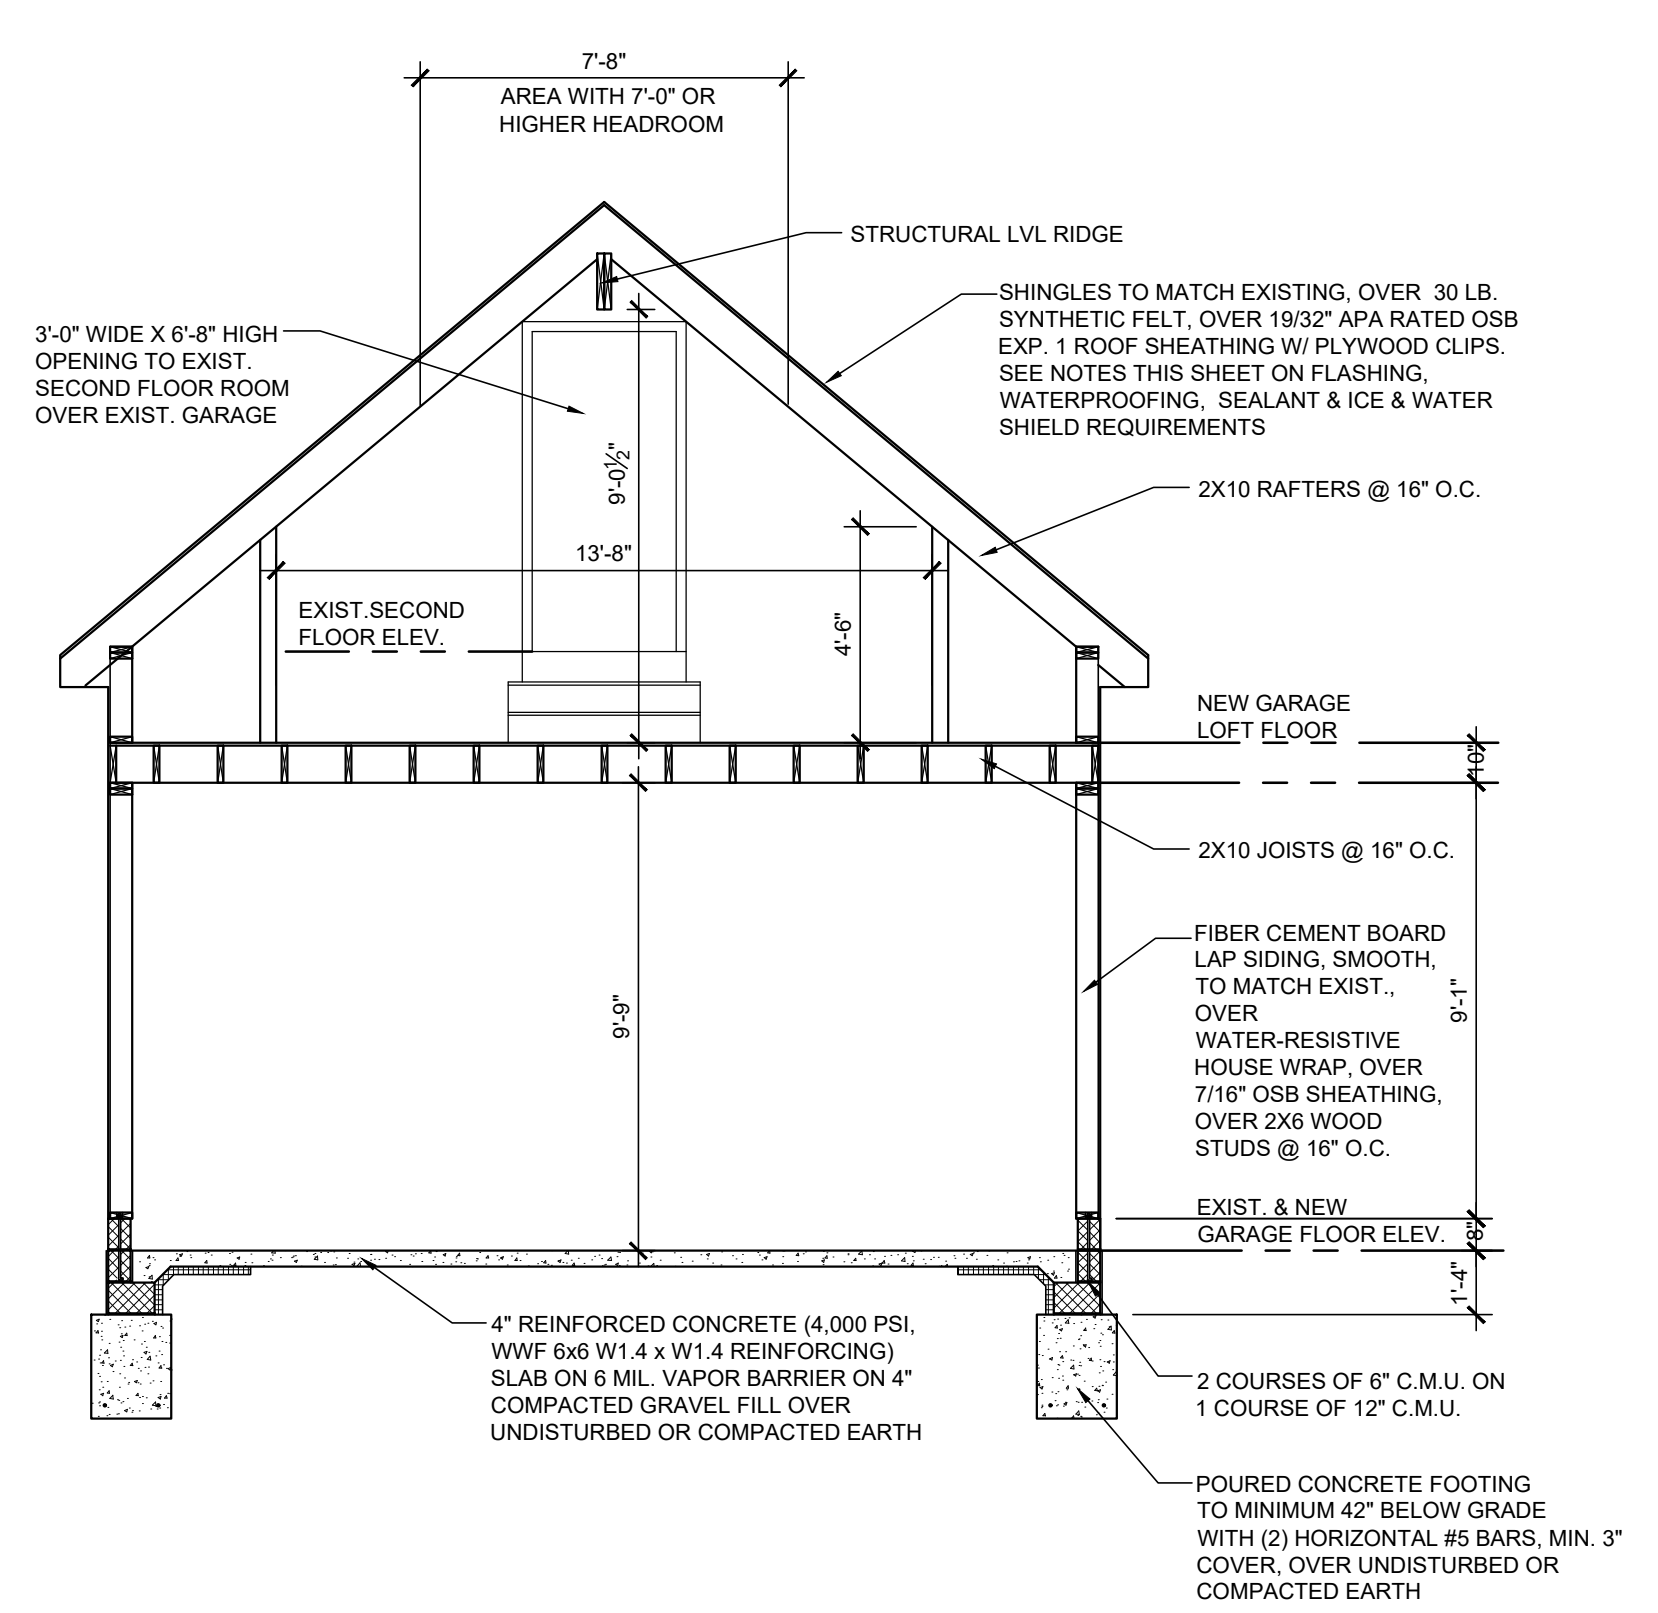


GARAGE LOFT PLAN
 SCALE: 1/4" = 1'-0"

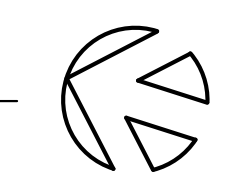

SECTION A
 SCALE: 1/4" = 1'-0"



PARTIAL REAR (EAST) ELEVATION
 SCALE: 1/4" = 1'-0"

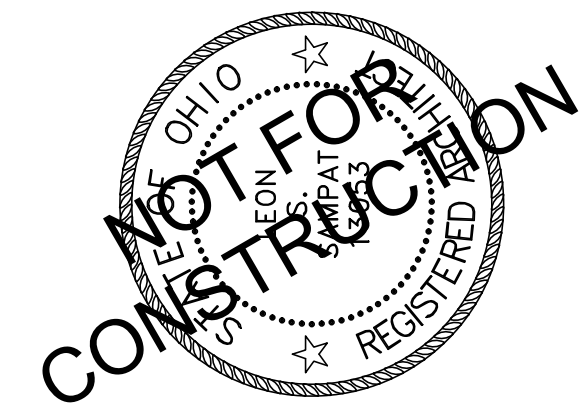

LEON S. SAMPAT
 LICENSE# 13053
 EXPIRATION DATE 12/31/2025

GARAGE ADDITION FOR:
THE WALSH FAMILY
 613 MOREWOOD PARKWAY
 ROCKY RIVER, OHIO 44116

JOB NO: 25-000
 DATE: 1.27.2026
 ISSUE: OWNER REVIEW
 SHEET:

A-2