



Building Elevation - Front

Scale: 1/8"=1'-0"


City Code: 40% of signable area



Design No.:	26-0070r2	Contact Information:	
Date:	April 15, 2026	Salesman:	Todd Hefner
Sheet:	1 of 2	Designer:	Trent Schultz
Location:	19575 Detroit Rd	P817.625.4323	F817.625.2123
City/State:	Rocky River, OH 44116	www.awningandsign.com	

This sign is intended to be installed in accordance with the requirements of article 600 of the National Electrical Code and/or other applicable local codes. This includes proper grounding and bonding of sign.

National Awning & Sign, LLC. does not accept responsibility for obtaining accurate code information for sign size allowance. This document is the property of **National Awning & Sign, LLC** and may not be copied or distributed w/o expressed written consent.

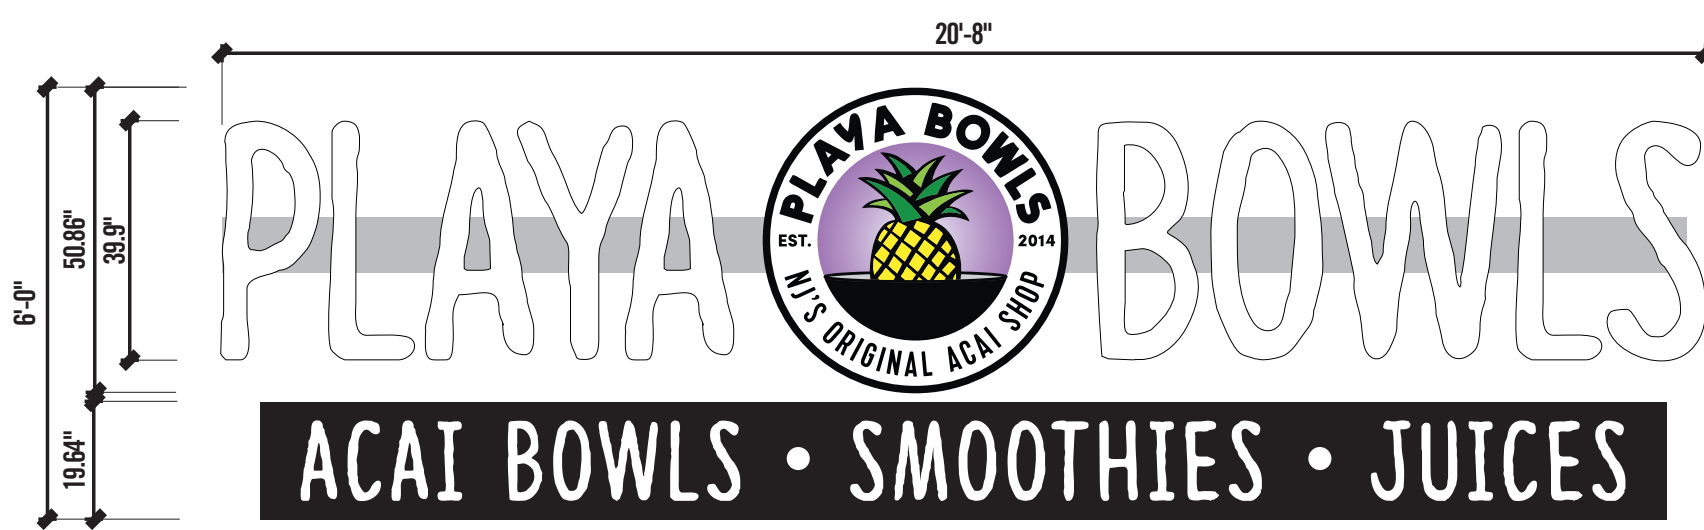



124 sq ft



Channel Letters Elevation

Scale: 3/8"=1'-0"

End View

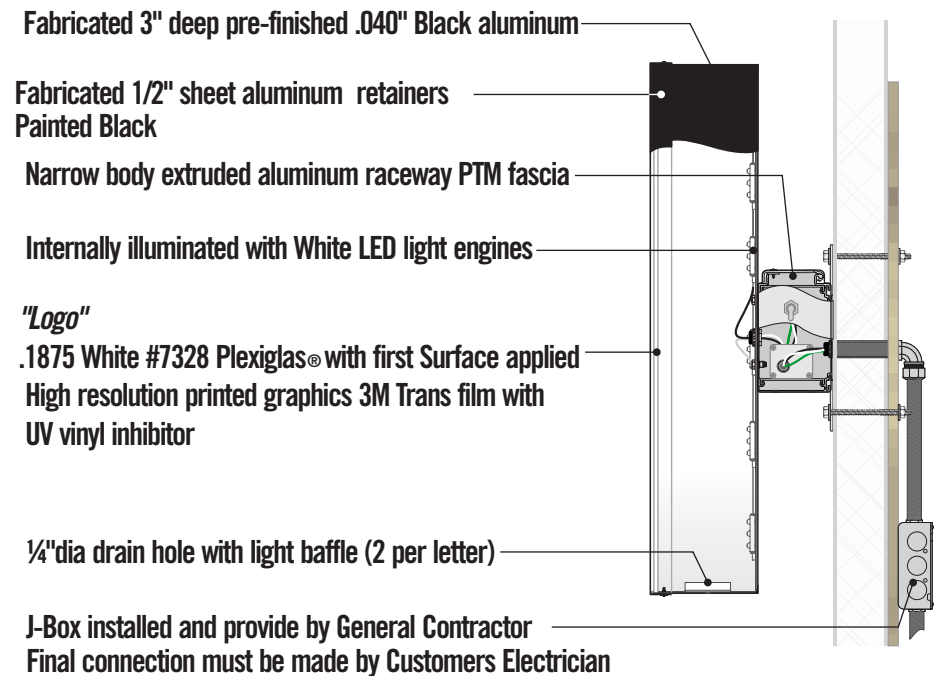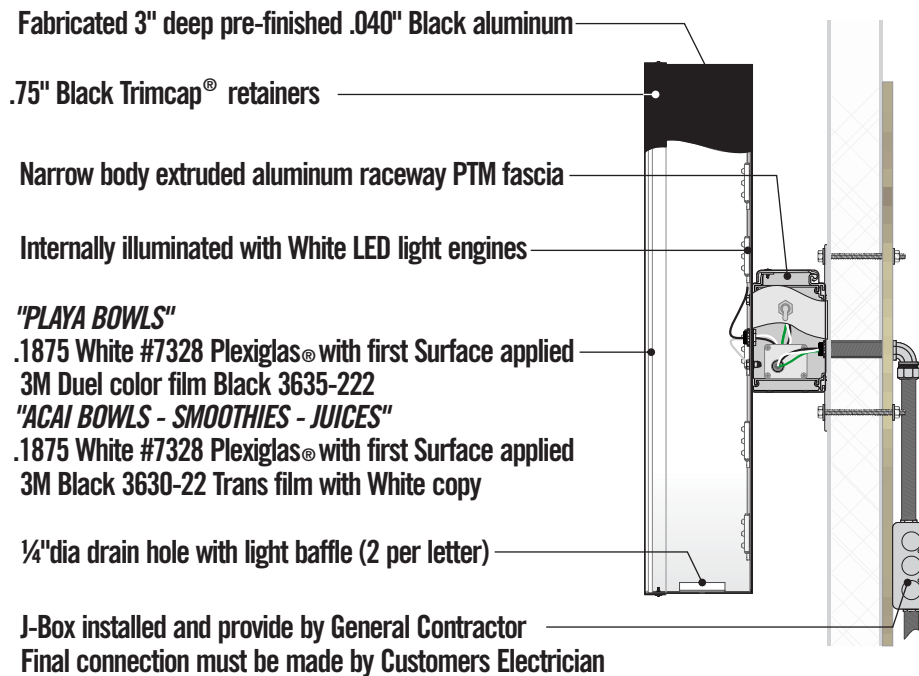

Channel Letter Section

Channel Letter Section - Through Logo



Design No.: 26-0070r2
 Date: April 15, 2026
 Sheet: 2 of 2
 Location: 19575 Detroit Rd
 City/State: Rocky River, OH 44116

Contact Information:
 Salesman: Todd Hefner
 Designer: Trent Schultz
 P817.625.4323 F817.625.2123
 www.awningandsign.com

Revisions:
 R1-

This sign is intended to be installed in accordance with the requirements of article 600 of the National Electrical Code and/or other applicable local codes. This includes proper grounding and bonding of sign.

National Awning & Sign, LLC. does not accept responsibility for obtaining accurate code information for sign size allowance. This document is the property of National Awning & Sign, LLC and may not be copied or distributed w/o expressed written consent.