


CORRIGAN RESIDENCE

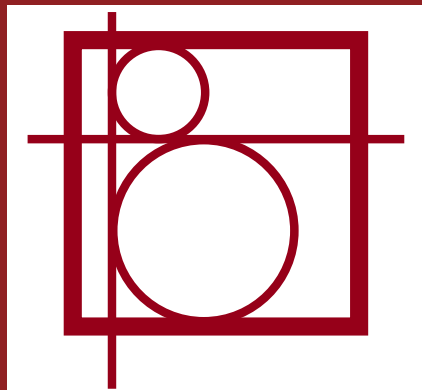

PROJECT SUMMARY

SITE INFORMATION:


LOT: 70X144	5,412 SF
EXIST HOUSE:	842 SF
EXIST GARAGE:	320 SF
TOTAL:	1,162 SF 21.5%


NEW FOOTPRINT	
EXIST HOUSE TO REMAIN:	842 SF
EXIST GARAGE:	320 SF
ADDITION:	248 SF
TOTAL:	1,410 SF 26.1%

LOCATION: 18716 INGLEWOOD AVE

SCOPE: SINGLE FAMILY HOME ADDITION
AND RENOVATION

VARIANCES: NONE

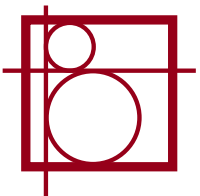

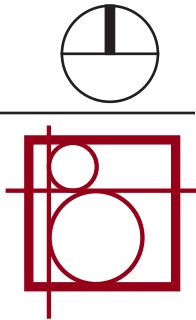



STREET VIEWS




ADJACENT PROPERTY TO THE EAST





ADJACENT PROPERTY TO THE SOUTH



ADJACENT PROPERTY TO THE WEST

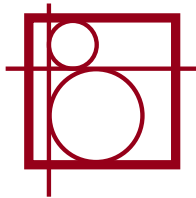

PROPOSED SITE PLAN

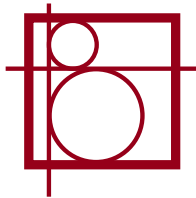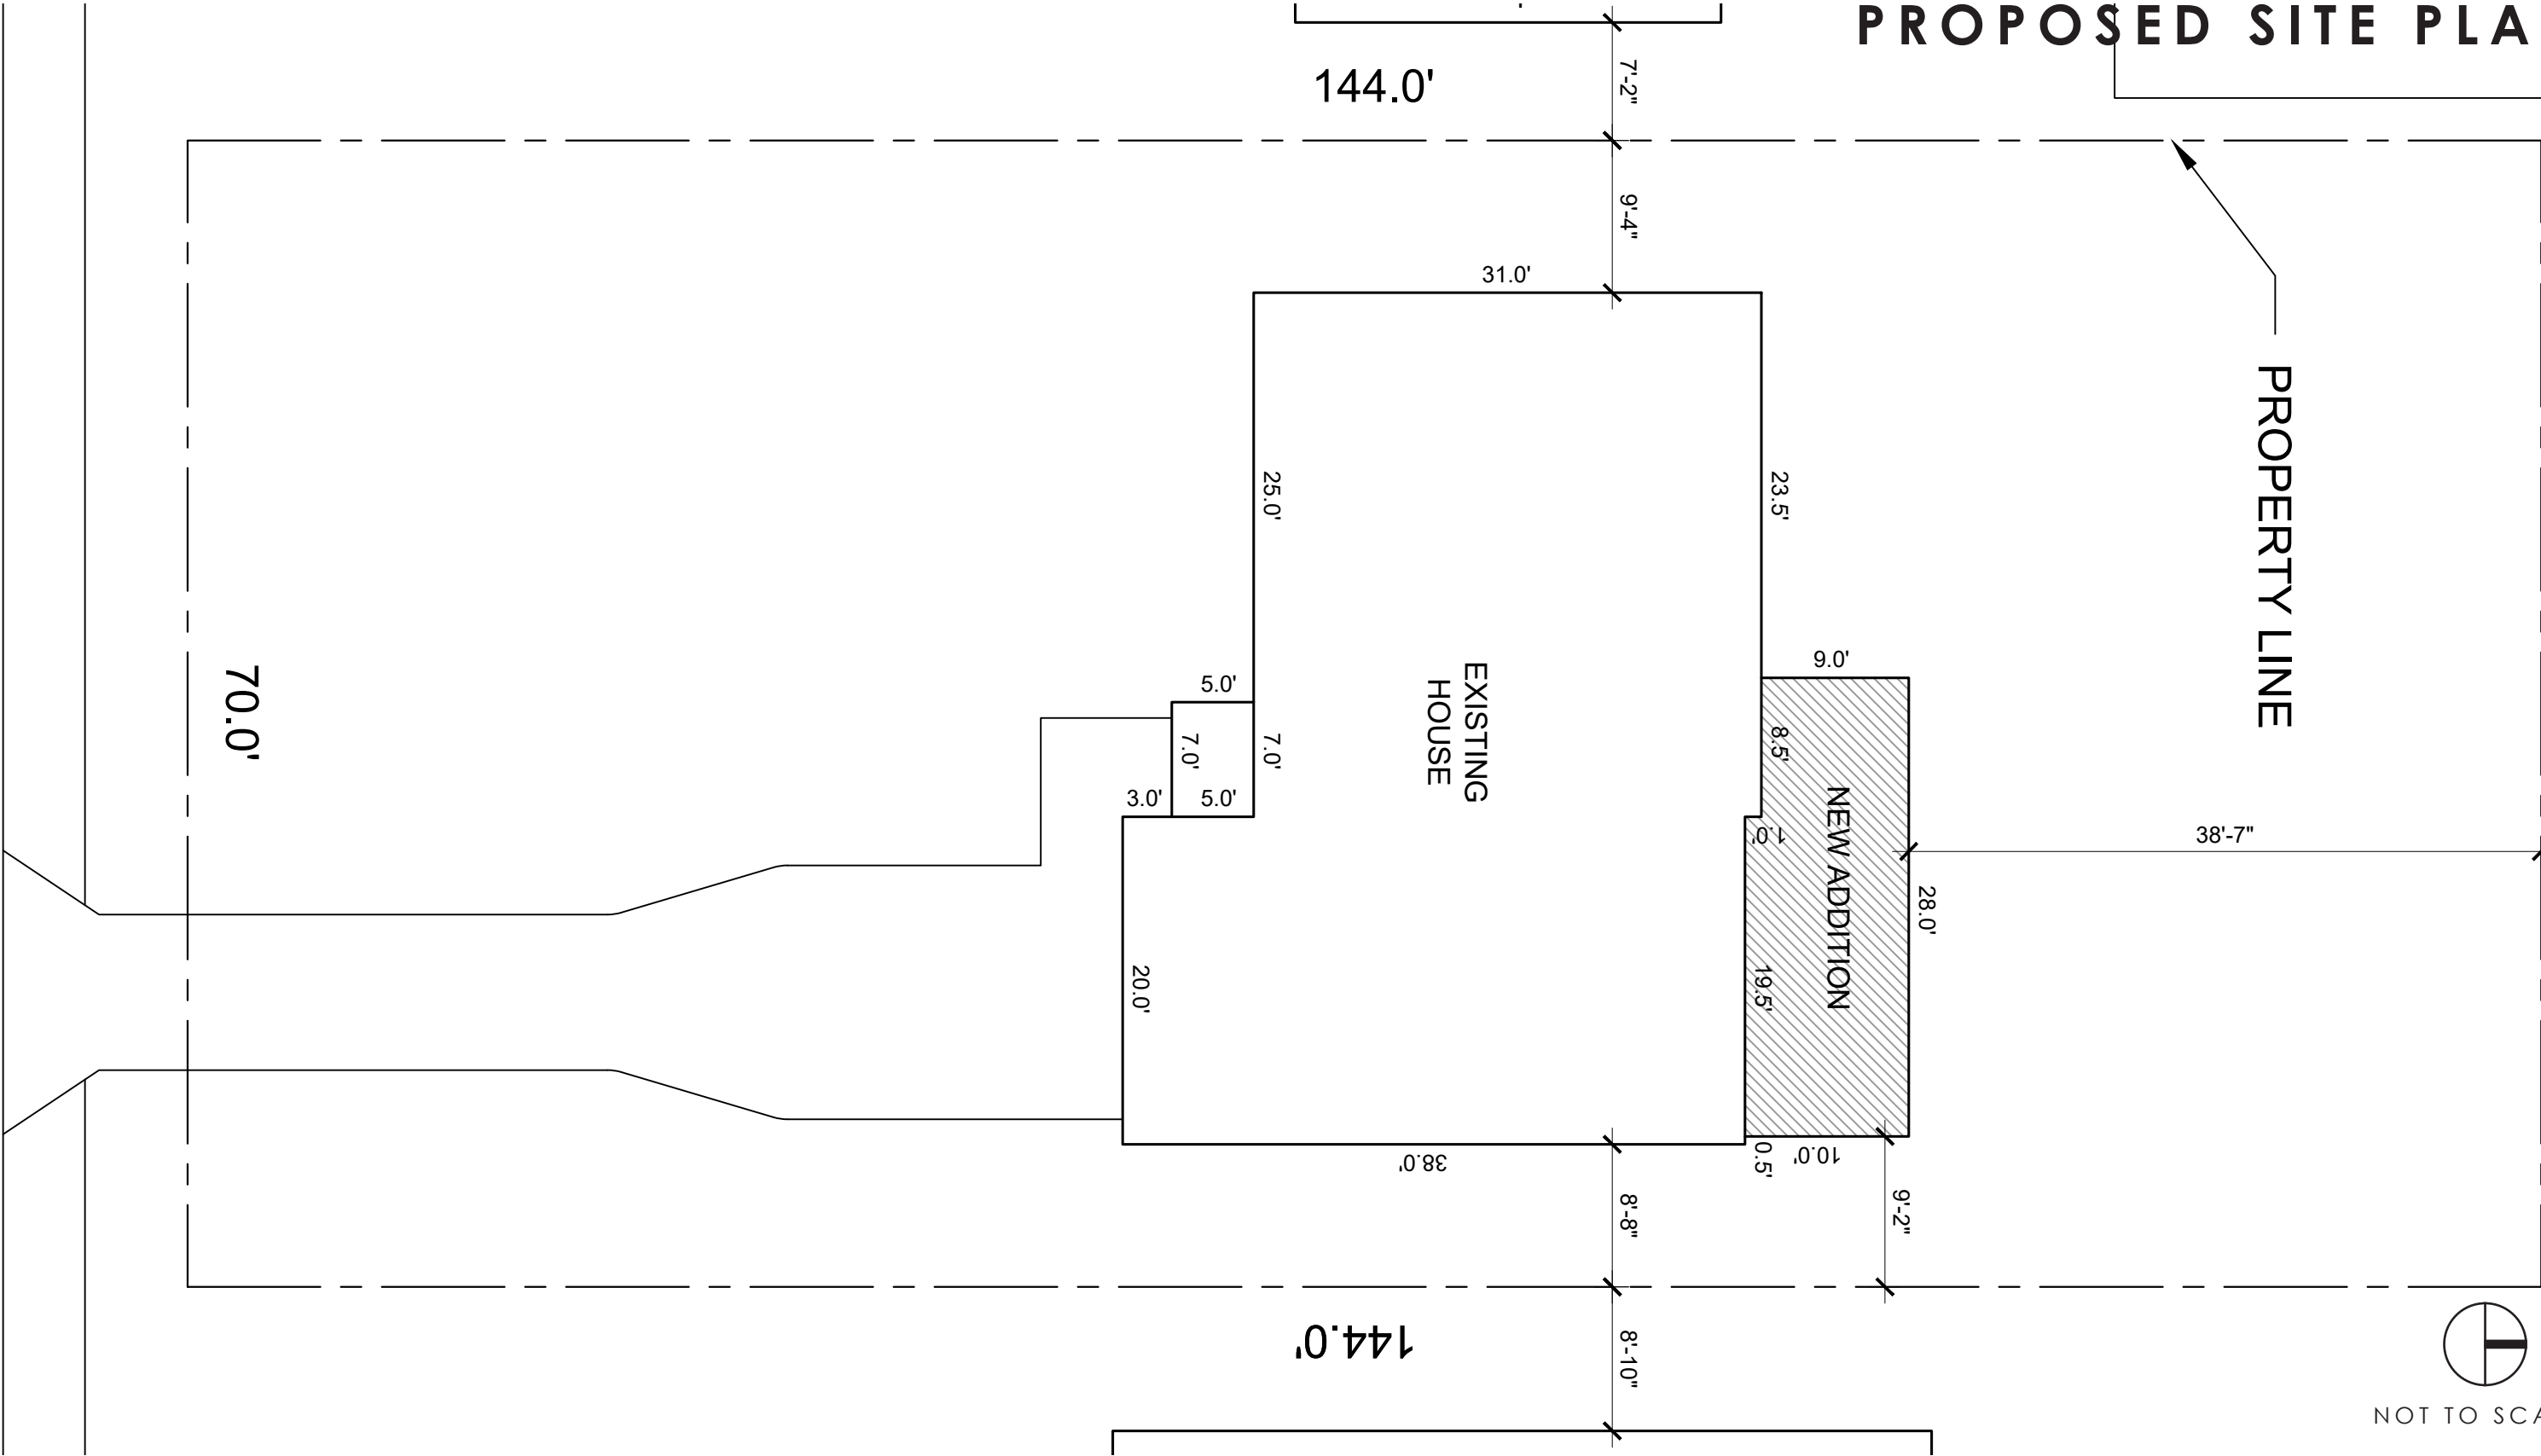

NOTE:
EXISTING FRAMING DIRECTION & SIZE IS ASSUMED BASED ON OBSERVABLE CONDITIONS. IF EXISTING FRAMING IS DISCOVERED TO BE AT VARIANCE WITH THESE CONDITIONS, CONTACT ARCHITECT TO REVIEW BEAM SIZES.





- REMOVE PORTION OF WALL, REPLACE WITH NEW RAILING, COORDINATE WITH OWNER






SECOND FLOOR PLANS

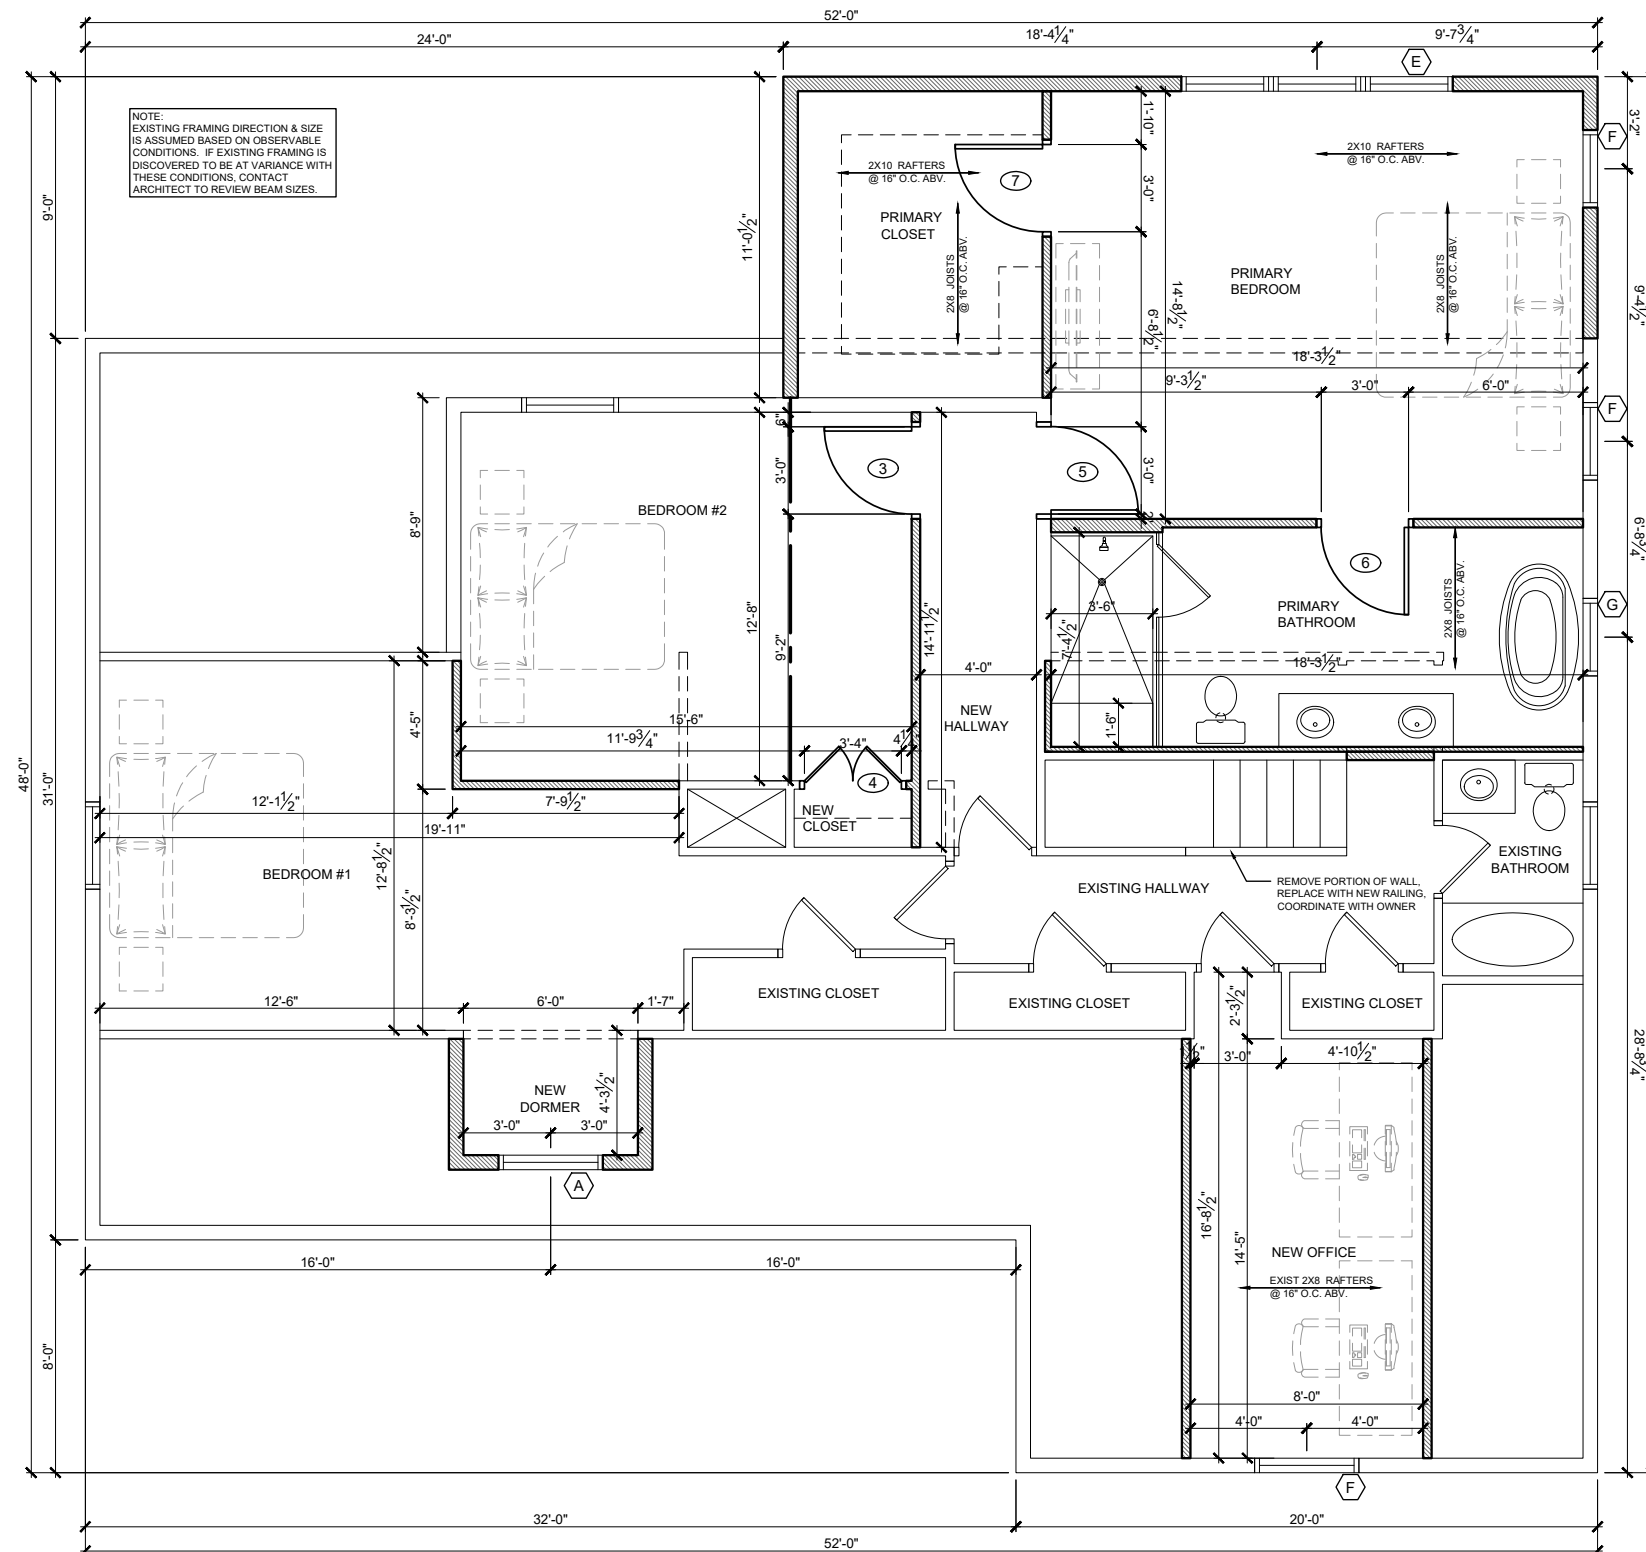

SCALE: NTS

CITY OF ROCKY RIVER
DESIGN REVIEW
JUNE, 2026


CORRIGAN RESIDENCE
18716 INGLEWOOD AVE
ROCKY RIVER, OHIO

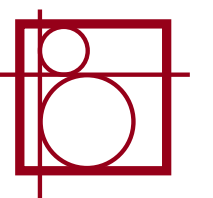

FRONT ELEVATION



1 FRONT (SOUTH) ELEVATION
A2.0 SCALE: 1/4" = 1'-0"

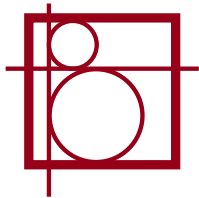

WEST ELEVATION



2
A2.0

SIDE (WEST) ELEVATION


SCALE: 1/4" = 1'-0"

CITY OF ROCKY RIVER
DESIGN REVIEW
JUNE, 2026

CORRIGAN RESIDENCE

18716 INGLEWOOD AVE


ROCKY RIVER, OHIO

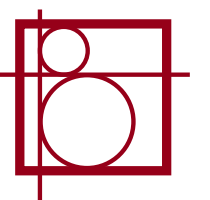


NORTH ELEVATION



3 REAR (NORTH) ELEVATION
A2.0 SCALE: 1/4" = 1'-0"

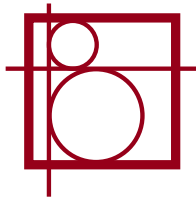

EAST ELEVATION

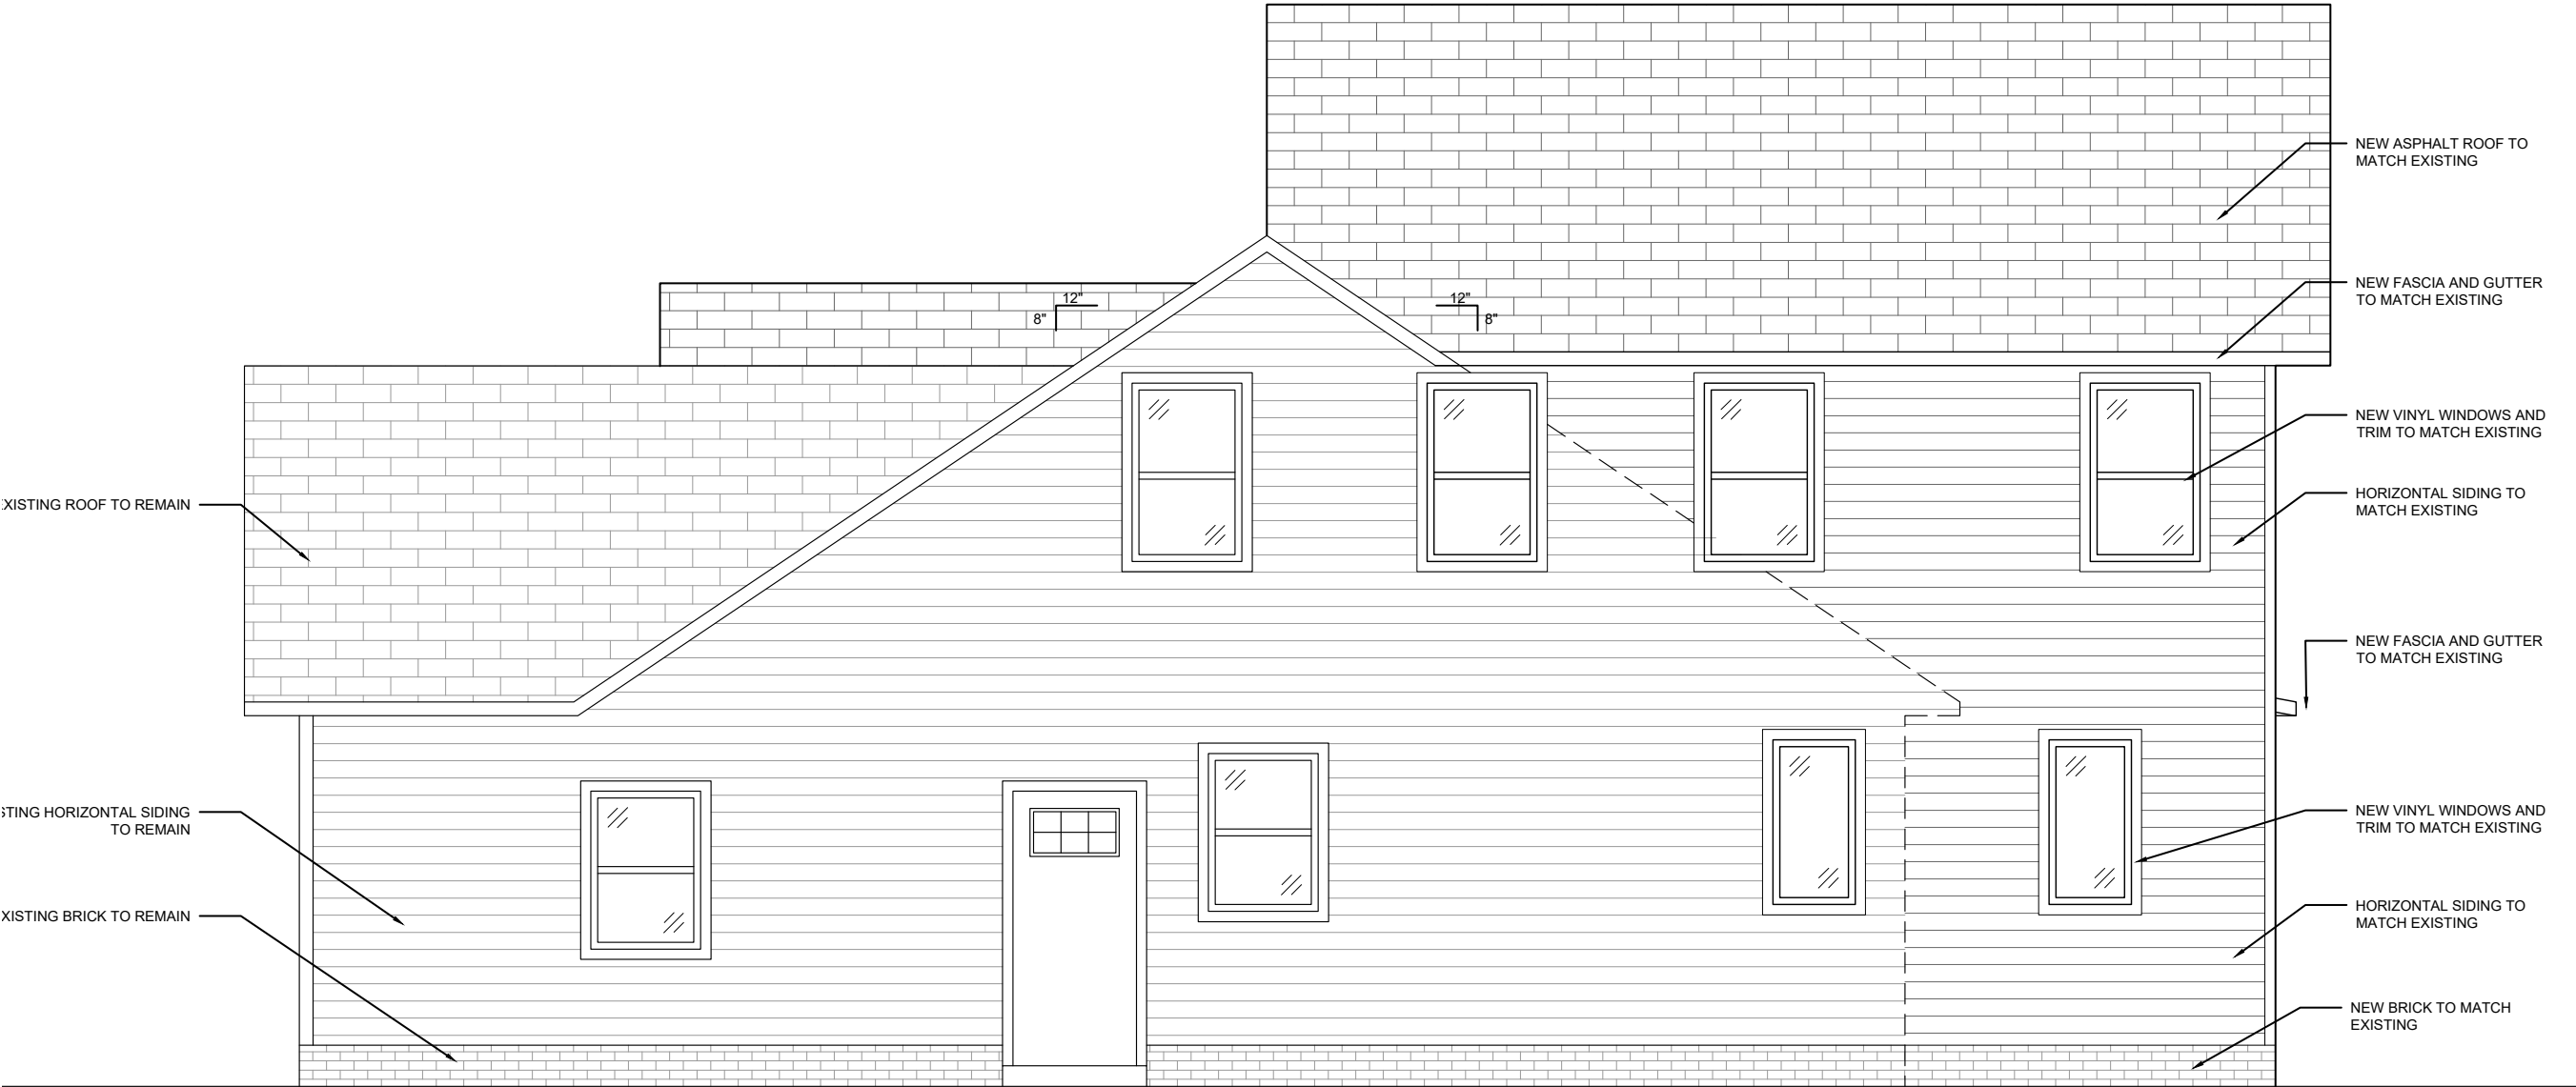

4 SIDE (EAST) ELEVATION
A2.0 SCALE: 1/4" = 1'-0"

