




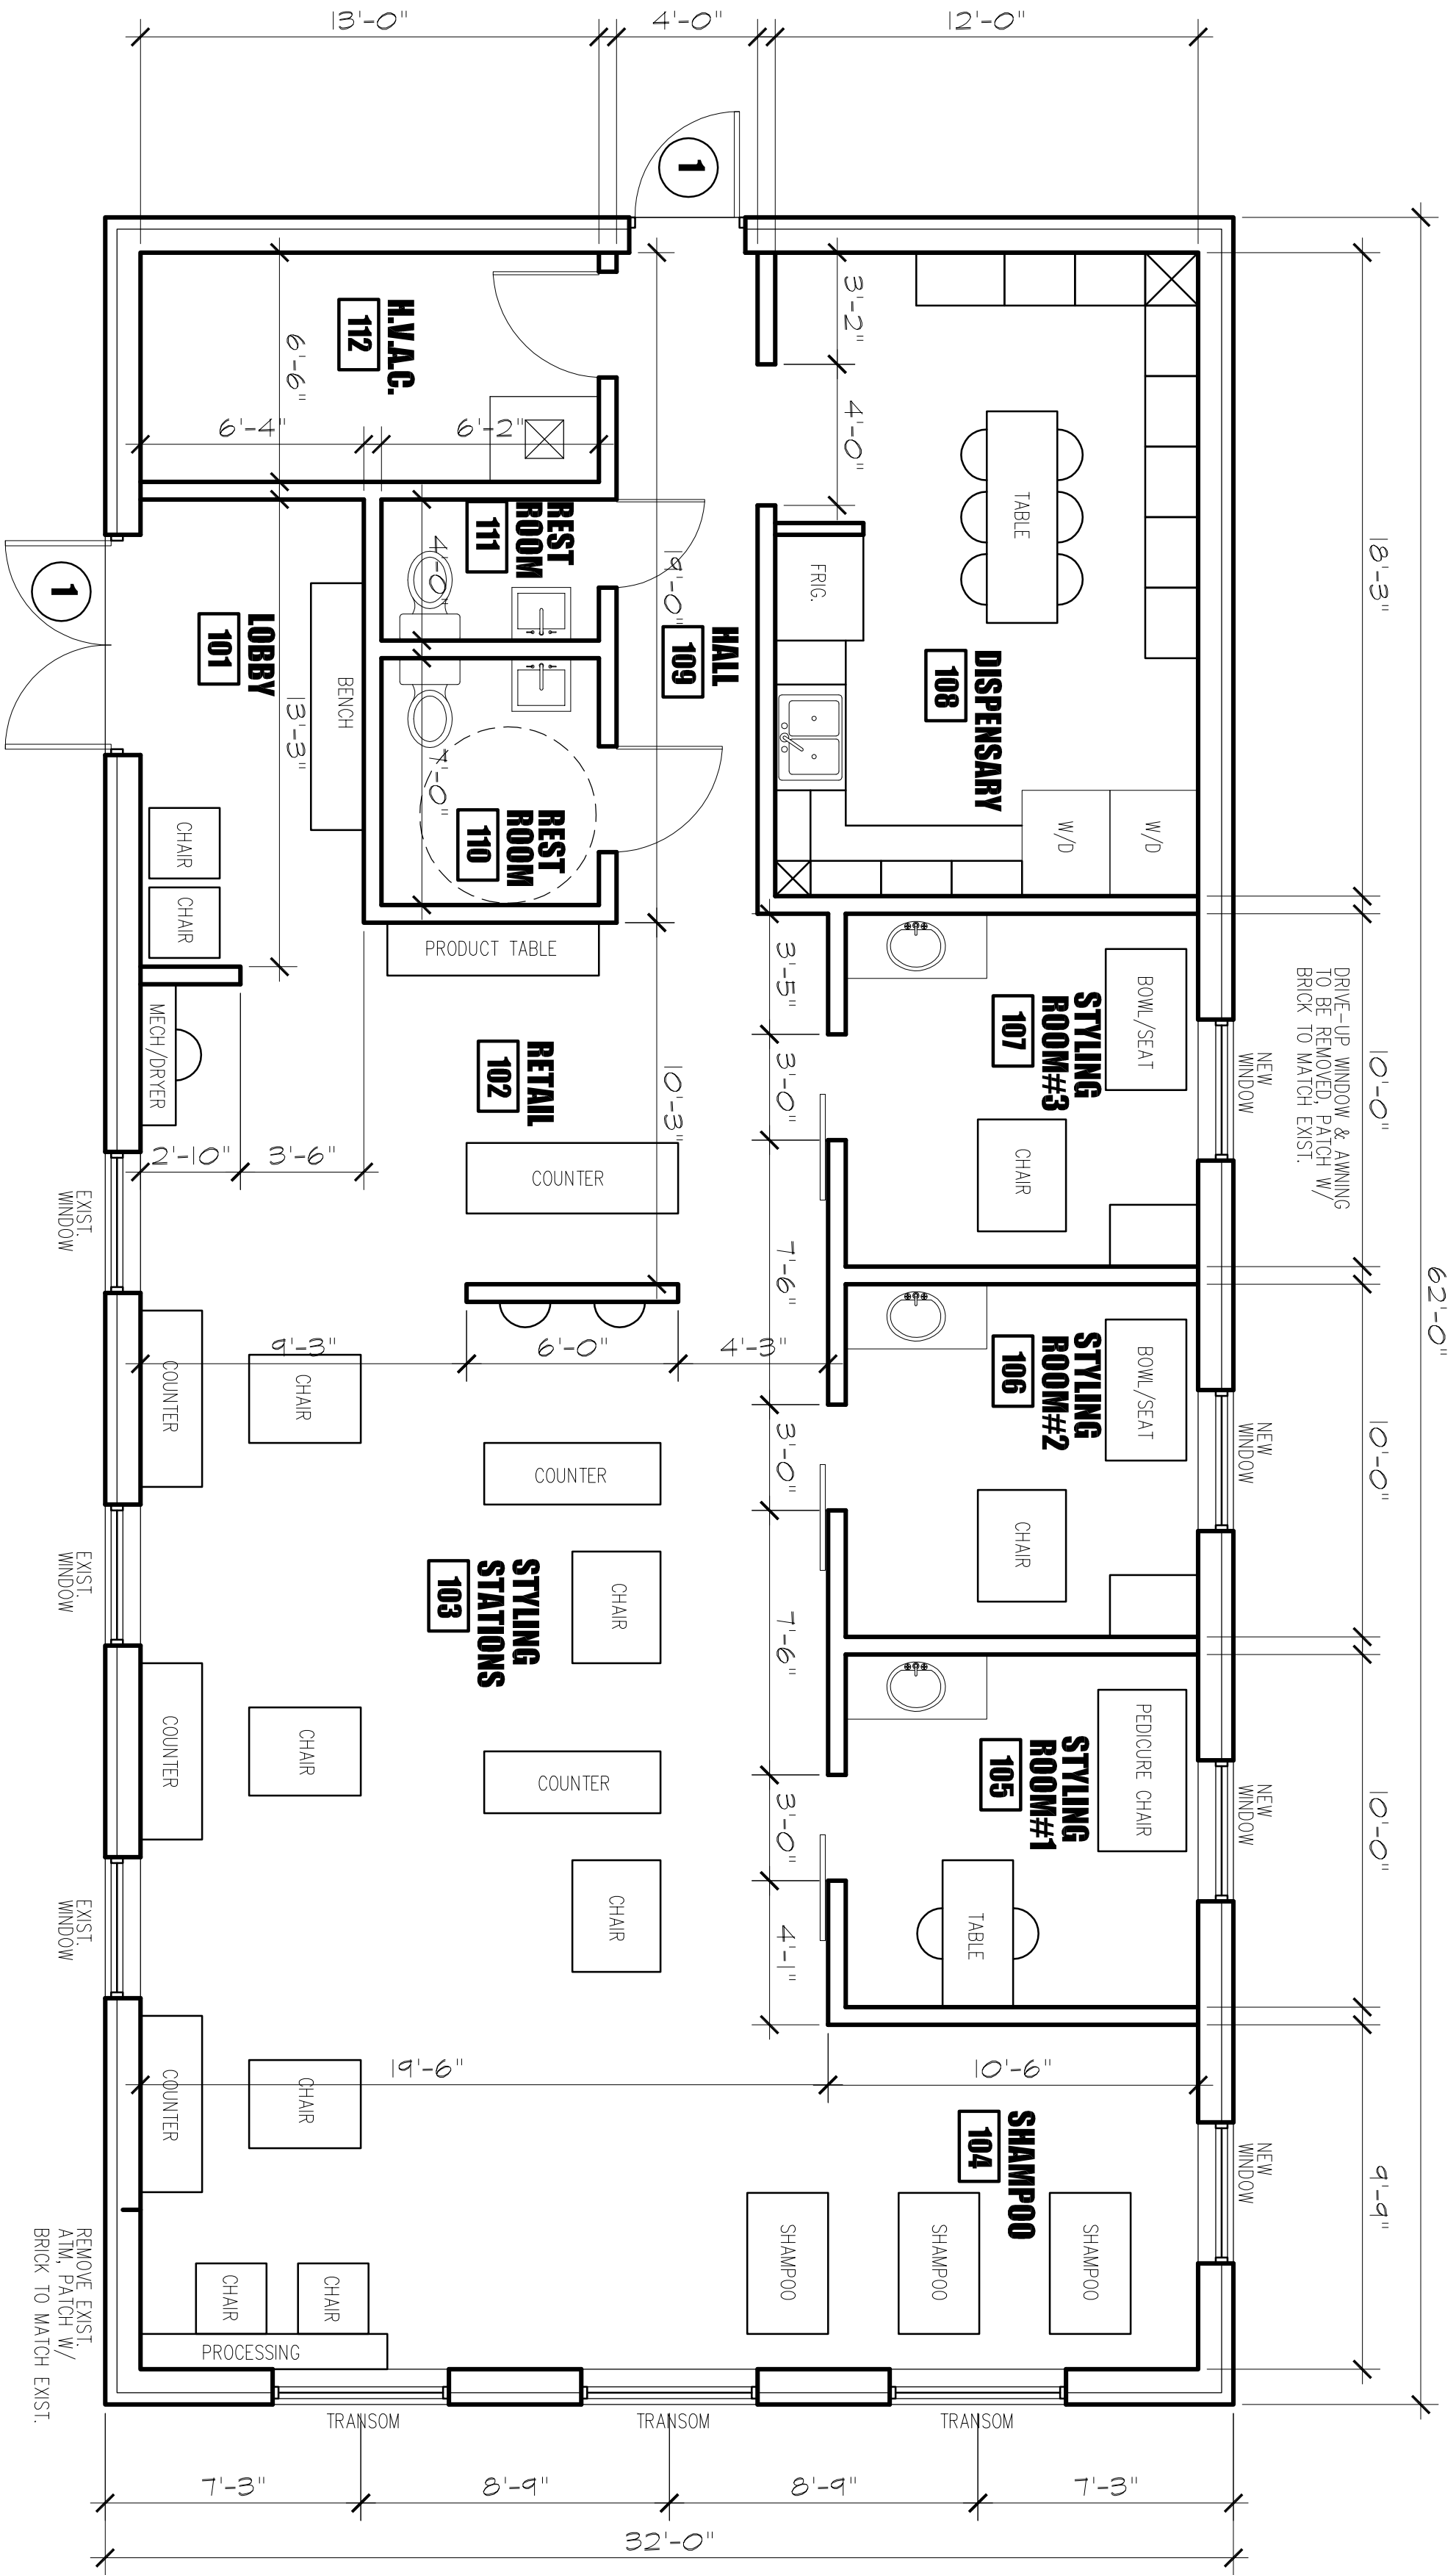

MAIN LEVEL PLAN

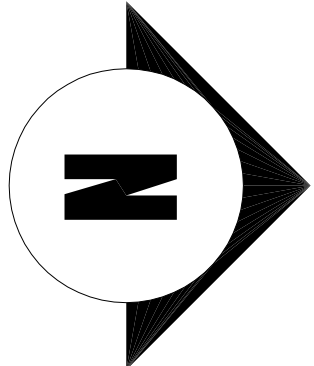

SCALE: 1/4"=1'-0"
1,984 S.F.

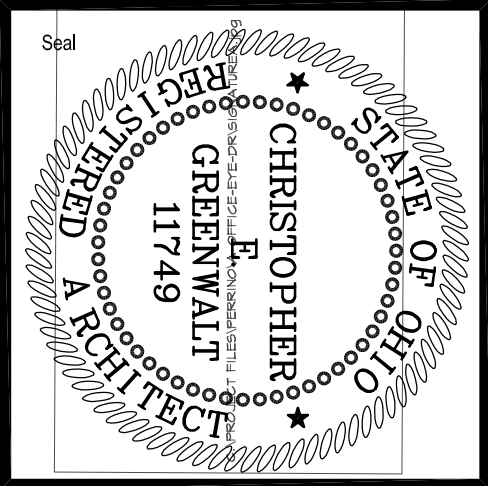

Revisions			General Notes
No.	Revision/Issue	Date	

Project Name

**A New Hair Salon
for
Haley Delzani**

20000 Detroit Rd. Rocky River, Ohio

**Greenwalt
Architects Inc.**

9633 Maurer Dr. Cleveland, Ohio 44138
Tel: (216) 374-4893
greenwaltarchitects@yahoo.com

Submission

Preliminary

Date

April 3, 2024

Scale

1/8" = 1'-0"

Sheet Name

**Main Level
Plan**

Sheet

A-1