
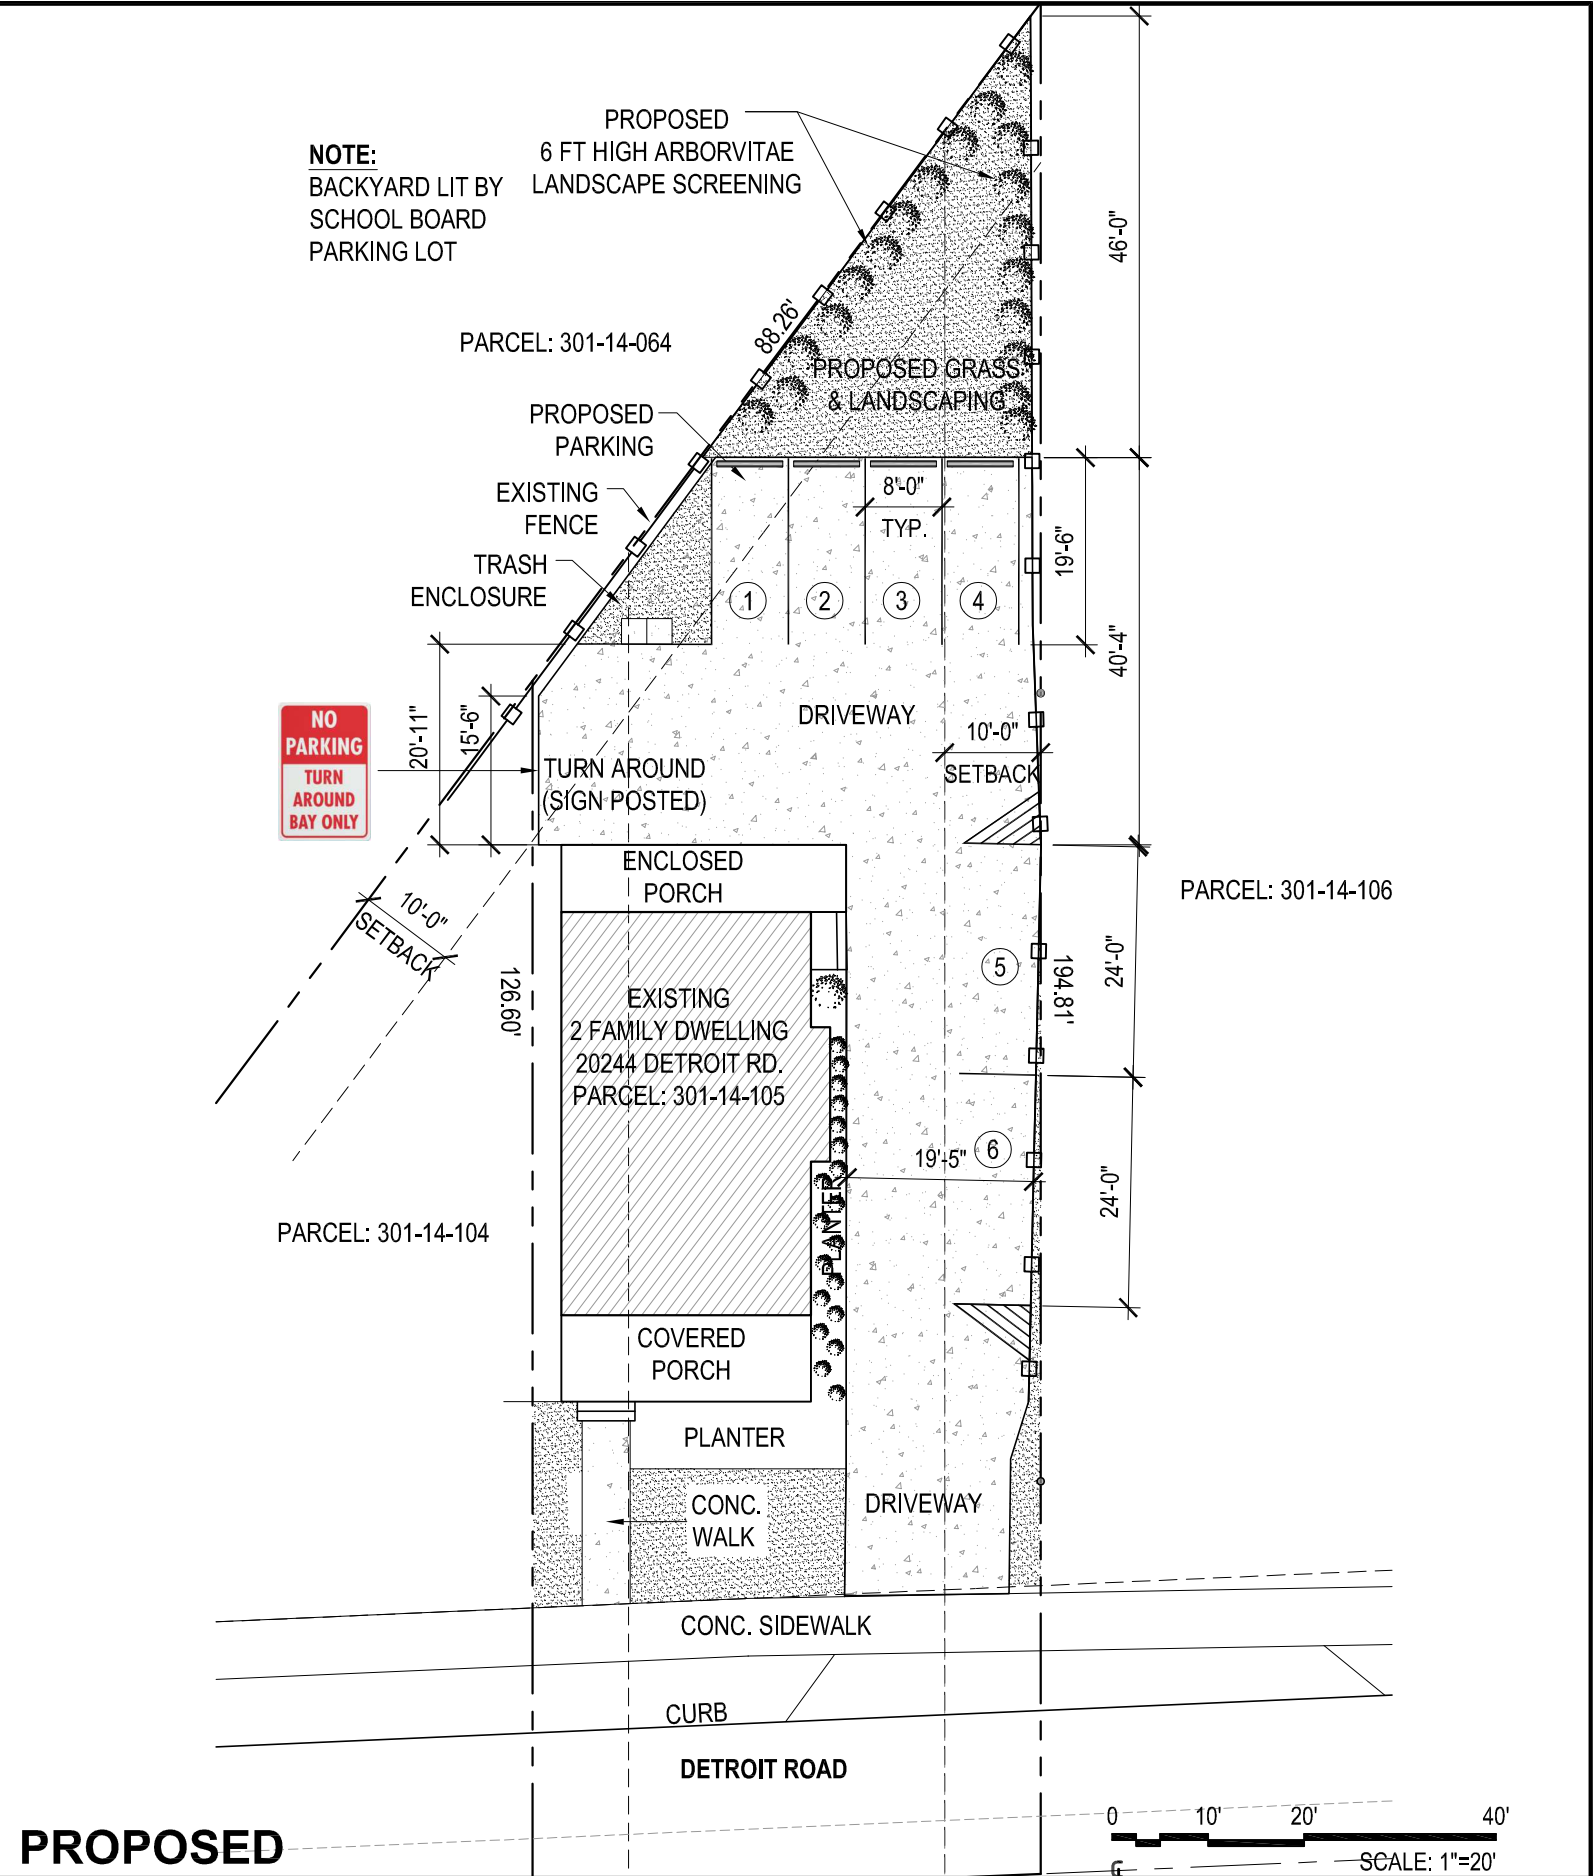


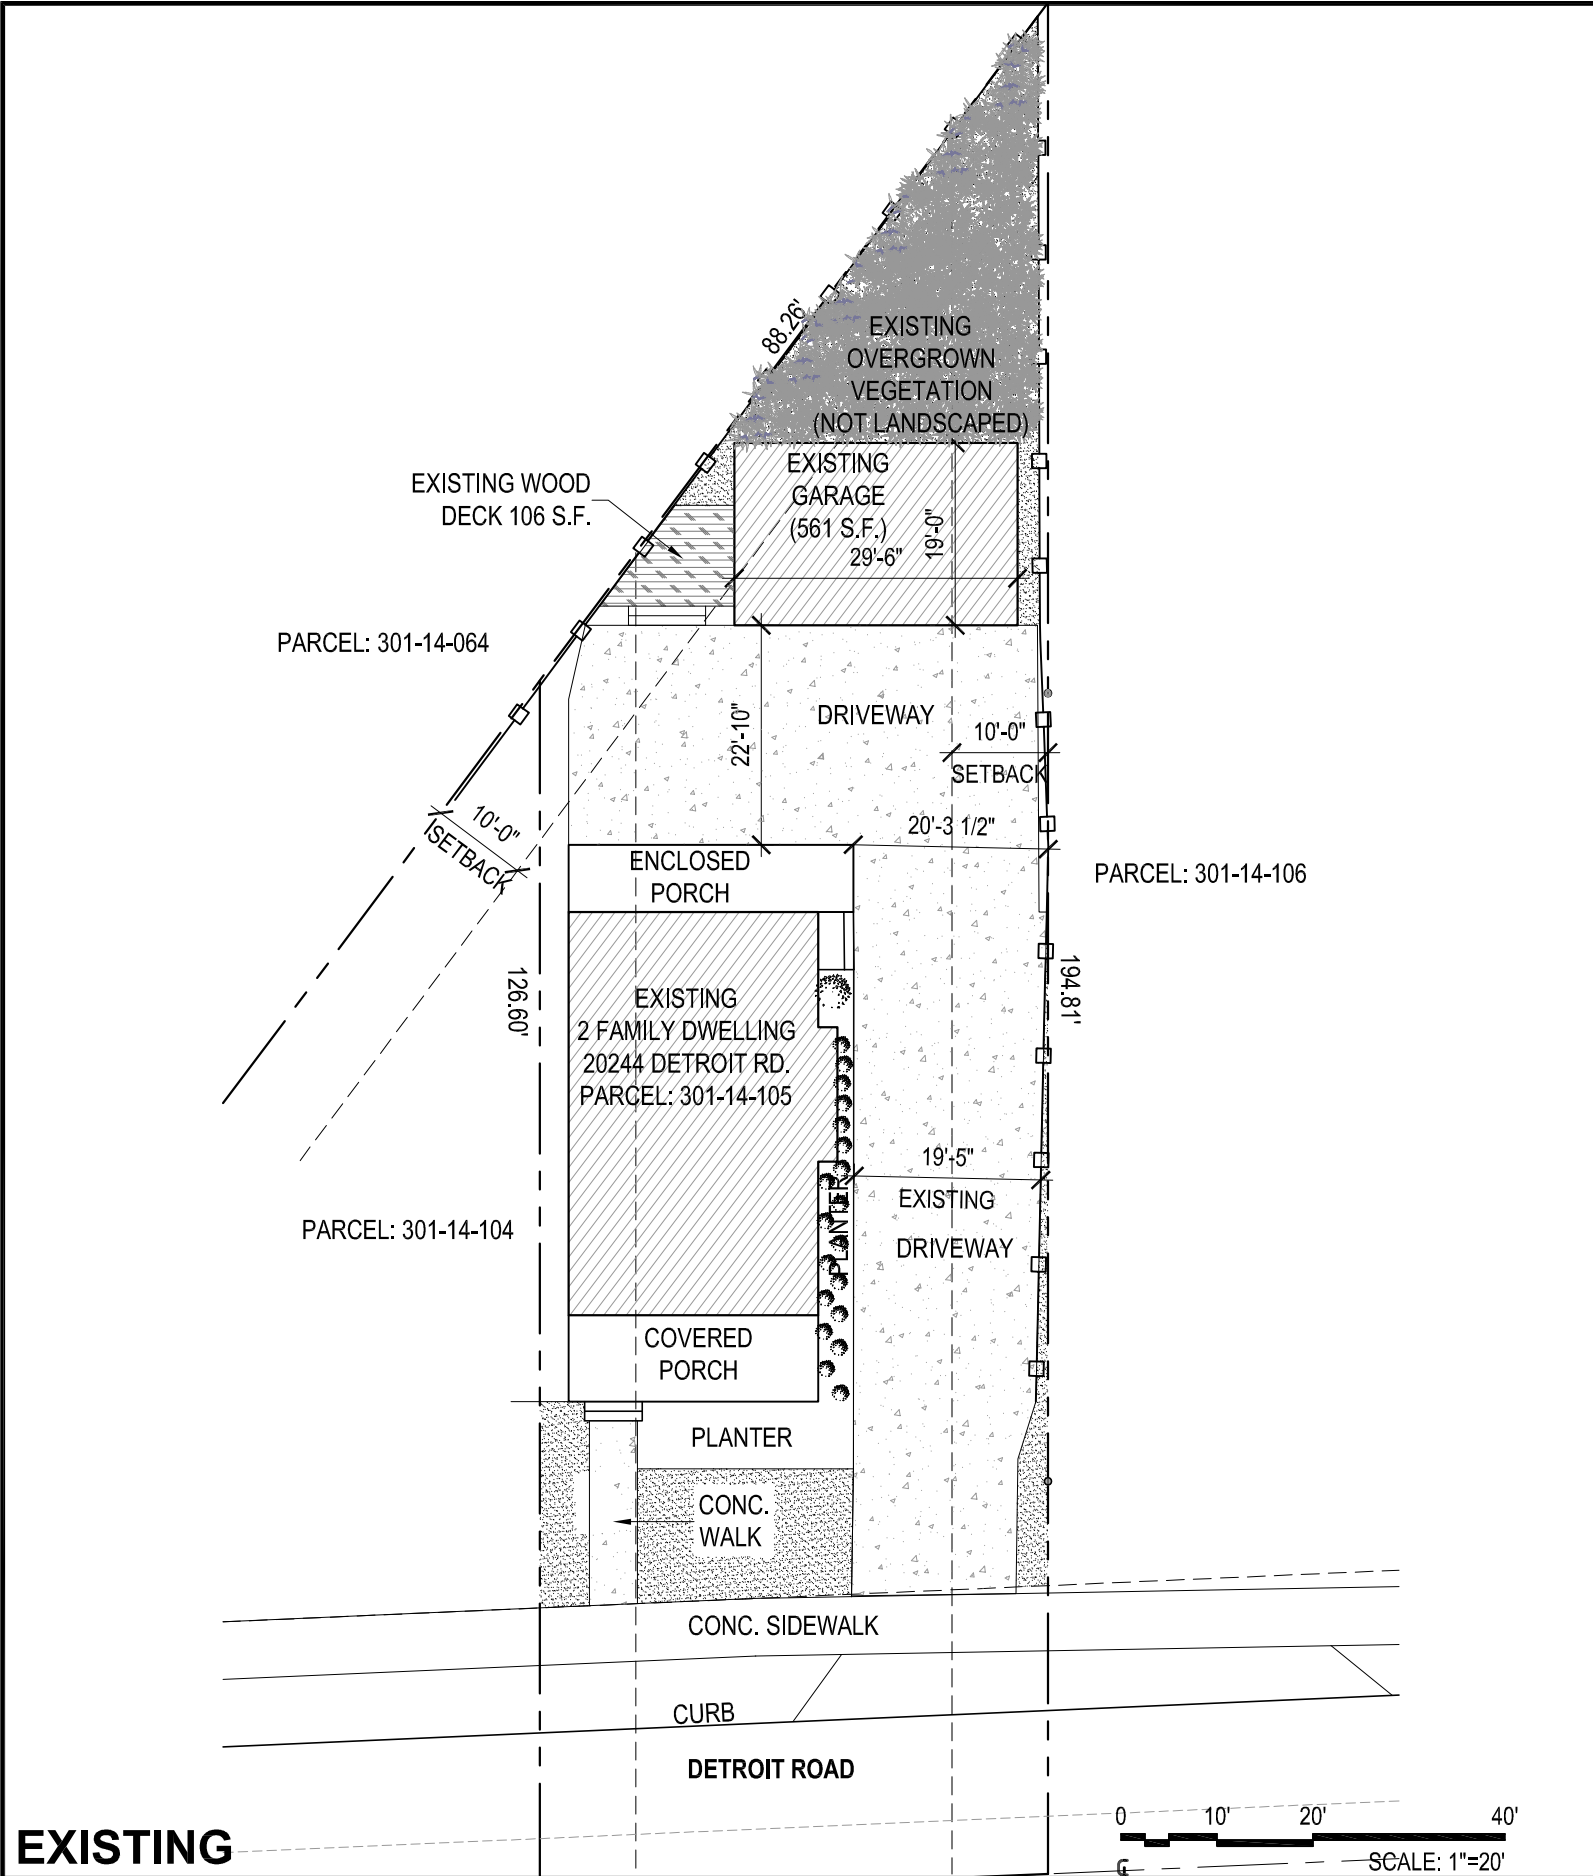

20244 DETROIT ROAD
PPN: 301-14-105